



TABLE OF OPERATION




ALTERNATE PHASING TABLE OF OPERATION

MAXTIME DETECTOR INSTALLATION CHART

NOTES

- ```
* Disable Delay during Alternate Phasing operation.
Disable Phase call for loop during Alternate Phasing operation.
```

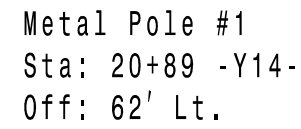

## MAXTIME TIMING CHART



All Heads L.E.D.

## New Installation

DOCUMENT NOT CONSIDERED  
FINAL UNLESS ALL  
SIGNATURES COMPLETED

# REAL

US 64 Bus. (East Street)  
at  
SR 2700 (Chatham Park Way)

Division 8      Chatham County      Pittsboro

|                         |                         |
|-------------------------|-------------------------|
| PLAN DATE: October 2024 | REVIEWED BY: KP Baumann |
|-------------------------|-------------------------|

|                            |              |
|----------------------------|--------------|
| PREPARED BY: SP Pennington | REVIEWED BY: |
|----------------------------|--------------|

|           |       |      |
|-----------|-------|------|
| REVISIONS | INIT. | DATE |
|-----------|-------|------|

|  |  |  |
|--|--|--|
|  |  |  |
|  |  |  |

[illegible][illegible]

SEAL

NORTH CAROLINA  
PROFESSIONAL  
SEAL  
044434  
ENGINEER  
KEVIN P. BAUMANN

ocusSigned by  
*Kevin P. Baumann*

3/4/2025  
DATE

DC708A86BCB447  
SIGNATURE

G. INVENTORY NO. 08-0524