


UTILITIES BY OTHERS

NOTE:
ALL PROPOSED UTILITY WORK SHOWN ON THIS SHEET WILL BE DONE BY OTHERS. NO PAYMENT WILL BE MADE TO THE CONTRACTOR FOR PROPOSED UTILITY WORK SHOWN ON THIS SHEET.

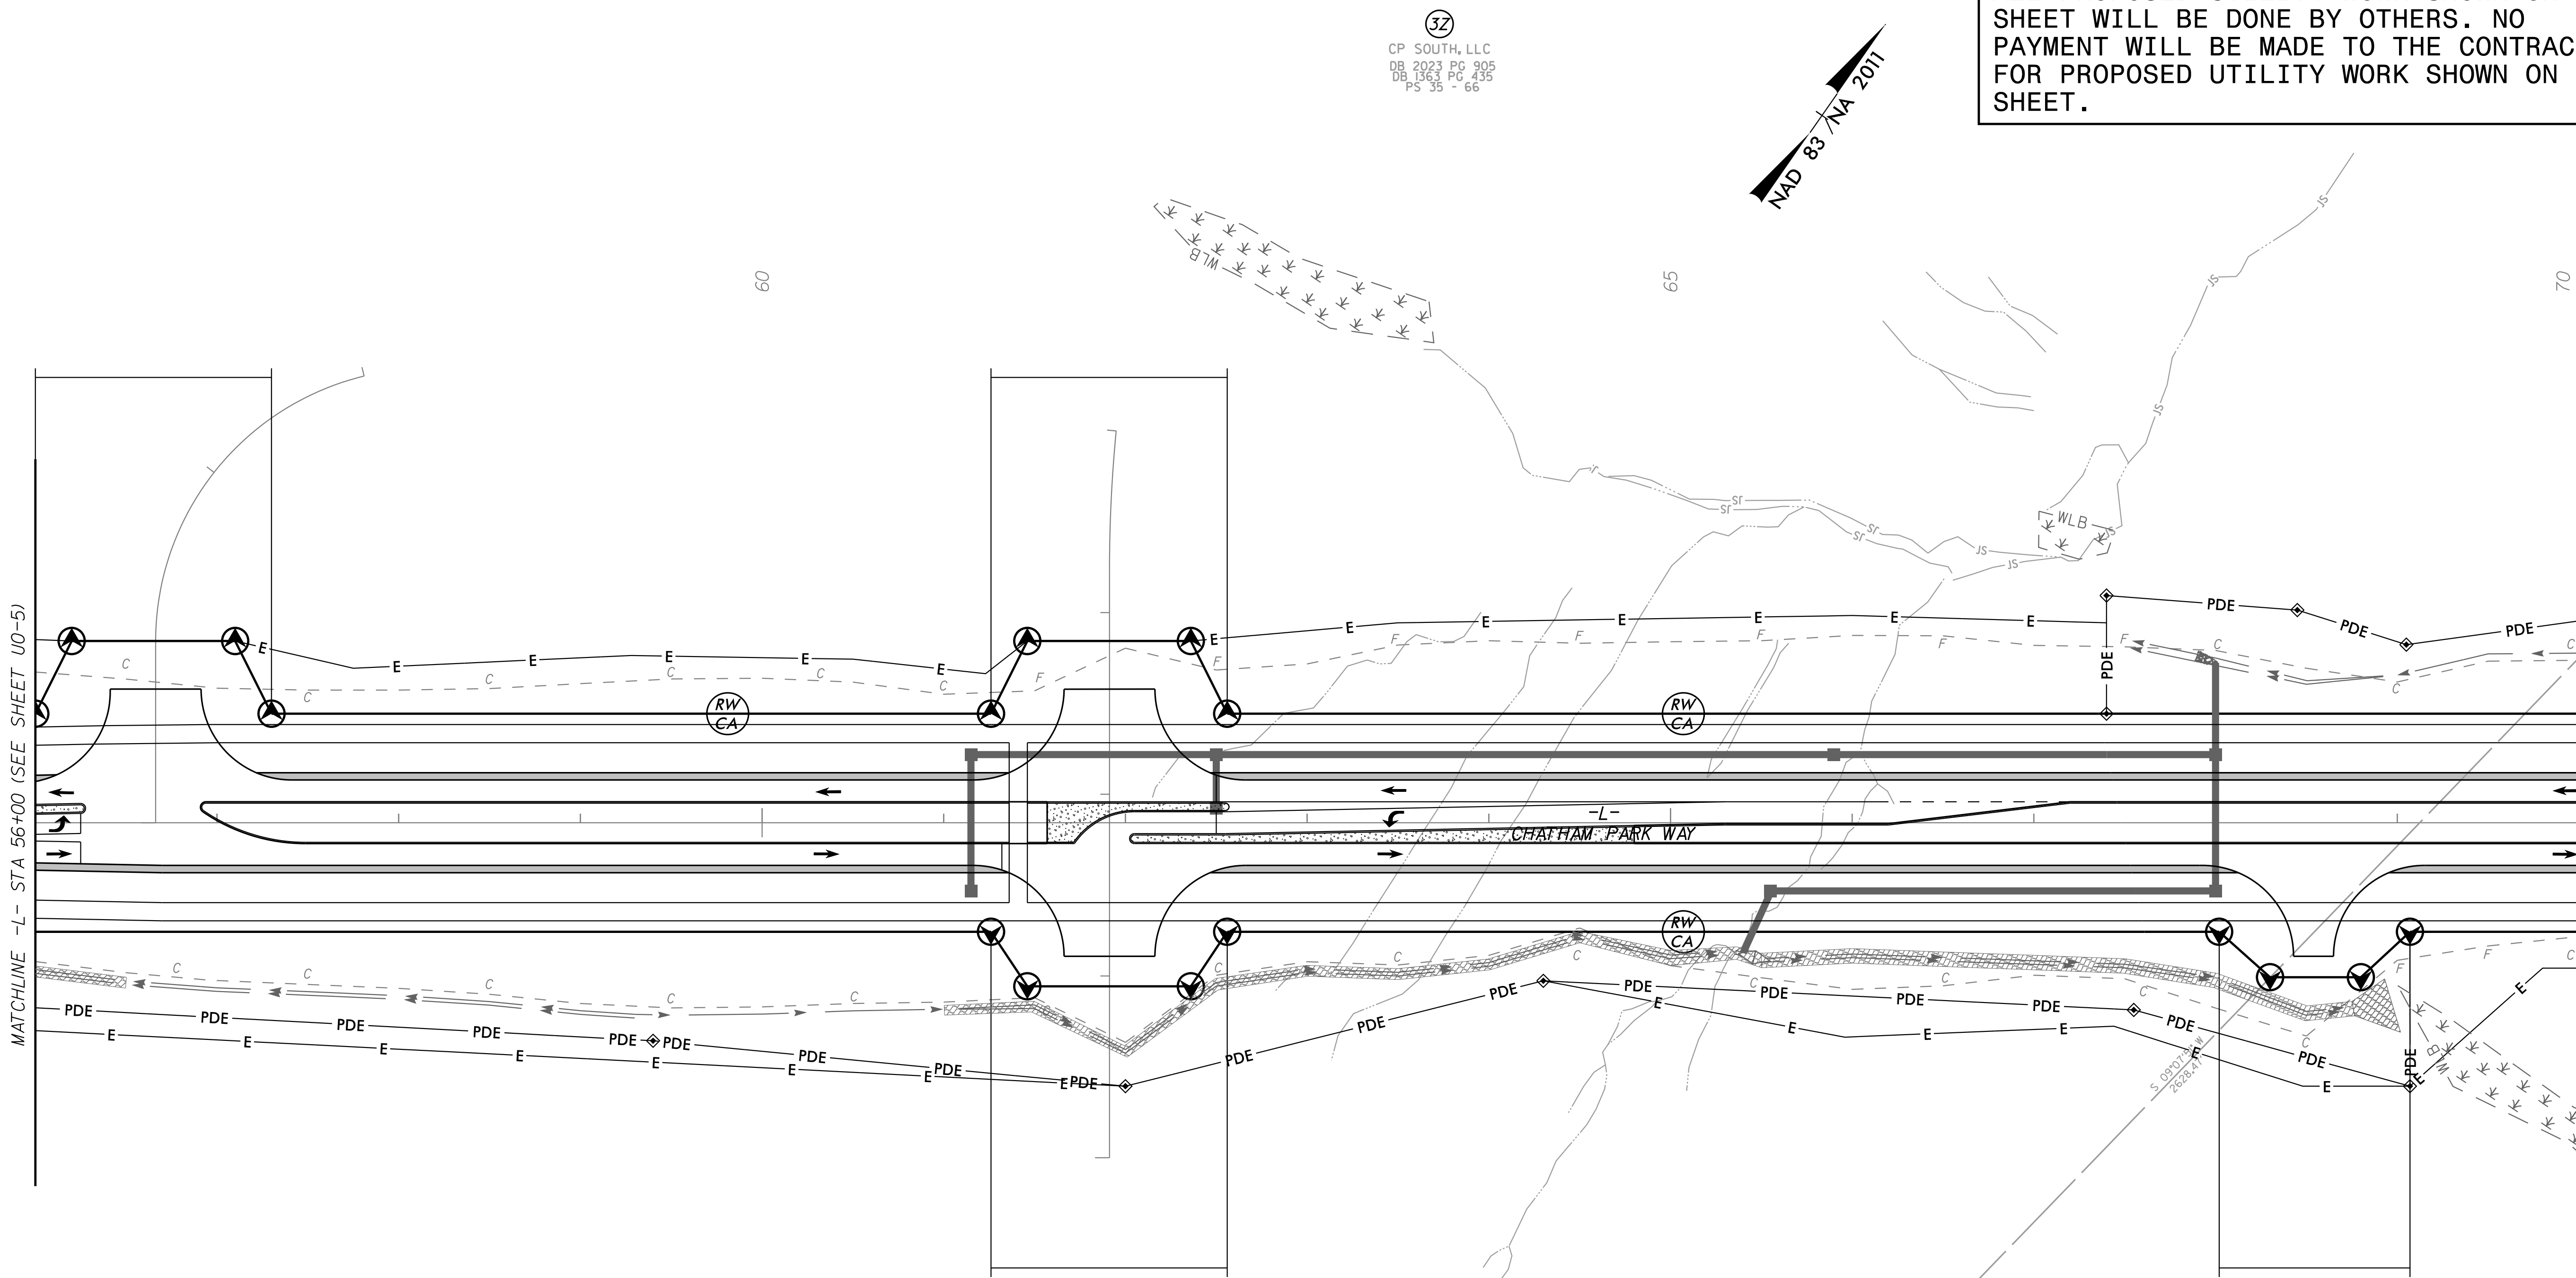

32
CP SOUTH, LLC
DB 2023 PG 905
DB 1363 PG 435
PS 35 - 66

NAD 83 NA 2011

32
CP SOUTH, LLC
DB 2023 PG 905
DB 1361 PG 1032
PS 35 - 66

32
CP SOUTH, LLC
DB 2023 PG 905
DB 1363 PG 435
PS 35 - 66