


PROJ. REFERENCE NO.	SHEET NO.
15BPR.128.3	TMP-7
PLANS PREPARED BY:	
	
DRMP, INC. 8210 UNIVERSITY EXECUTIVE PARK DR., SUITE 220 CHARLOTTE, NC 28262 NC LICENSE NO. F-1524 (704) 549-4260	



INSTALL AT 15' SPACING IN RADIUS




INSTALL AT 45' SPACING

EXHIBIT A

MATCHLINE -A-
SEE TMP-6

END REHABILITATION
OF BRIDGE #53

REMOVE 125' OF EXISTING CONCRETE MEDIAN
BARRIER. EXISTING SIGN ON MEDIAN TO BE
REMOVED AND INSTALLED BACK DURING
PHASE III-B.

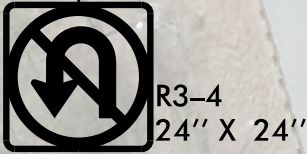

LAW ENFORCEMENT WILL BE UTILIZED
THROUGHOUT THIS PHASE. PUT SIGNAL
INTO FLASH AND USE LAW
ENFORCEMENT TO GUIDE TRAFFIC
THROUGH THE INTERSECTION. LAW
ENFORCEMENT SHALL GUIDE VEHICLES
THROUGH INTERSECTION VIA ONE
APPROACH AT A TIME.


SEE EXHIBIT A FOR PAVEMENT
MARKINGS AND TRAFFIC CONTROL
DEVICES UNDER I-26 BRIDGE.




INSTALL AT 45' SPACING

INNERMOST LEFT TURN LANE SHALL
BE DRUMMED OUT AND CLOSED FOR
THE DURATION OF THIS PHASE.


MATCHLINE -B-
SEE TMP-8

APPROVED: 
DATE: 3/25/2025

SEAL



DOCUMENT NOT CONSIDERED FINAL
UNLESS ALL SIGNATURES COMPLETED

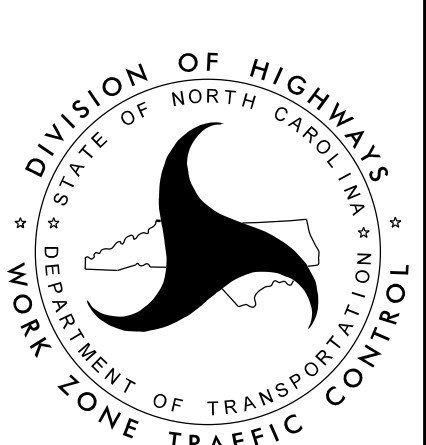

BRIDGE #53
TEMPORARY
TRAFFIC CONTROL
PHASE II