

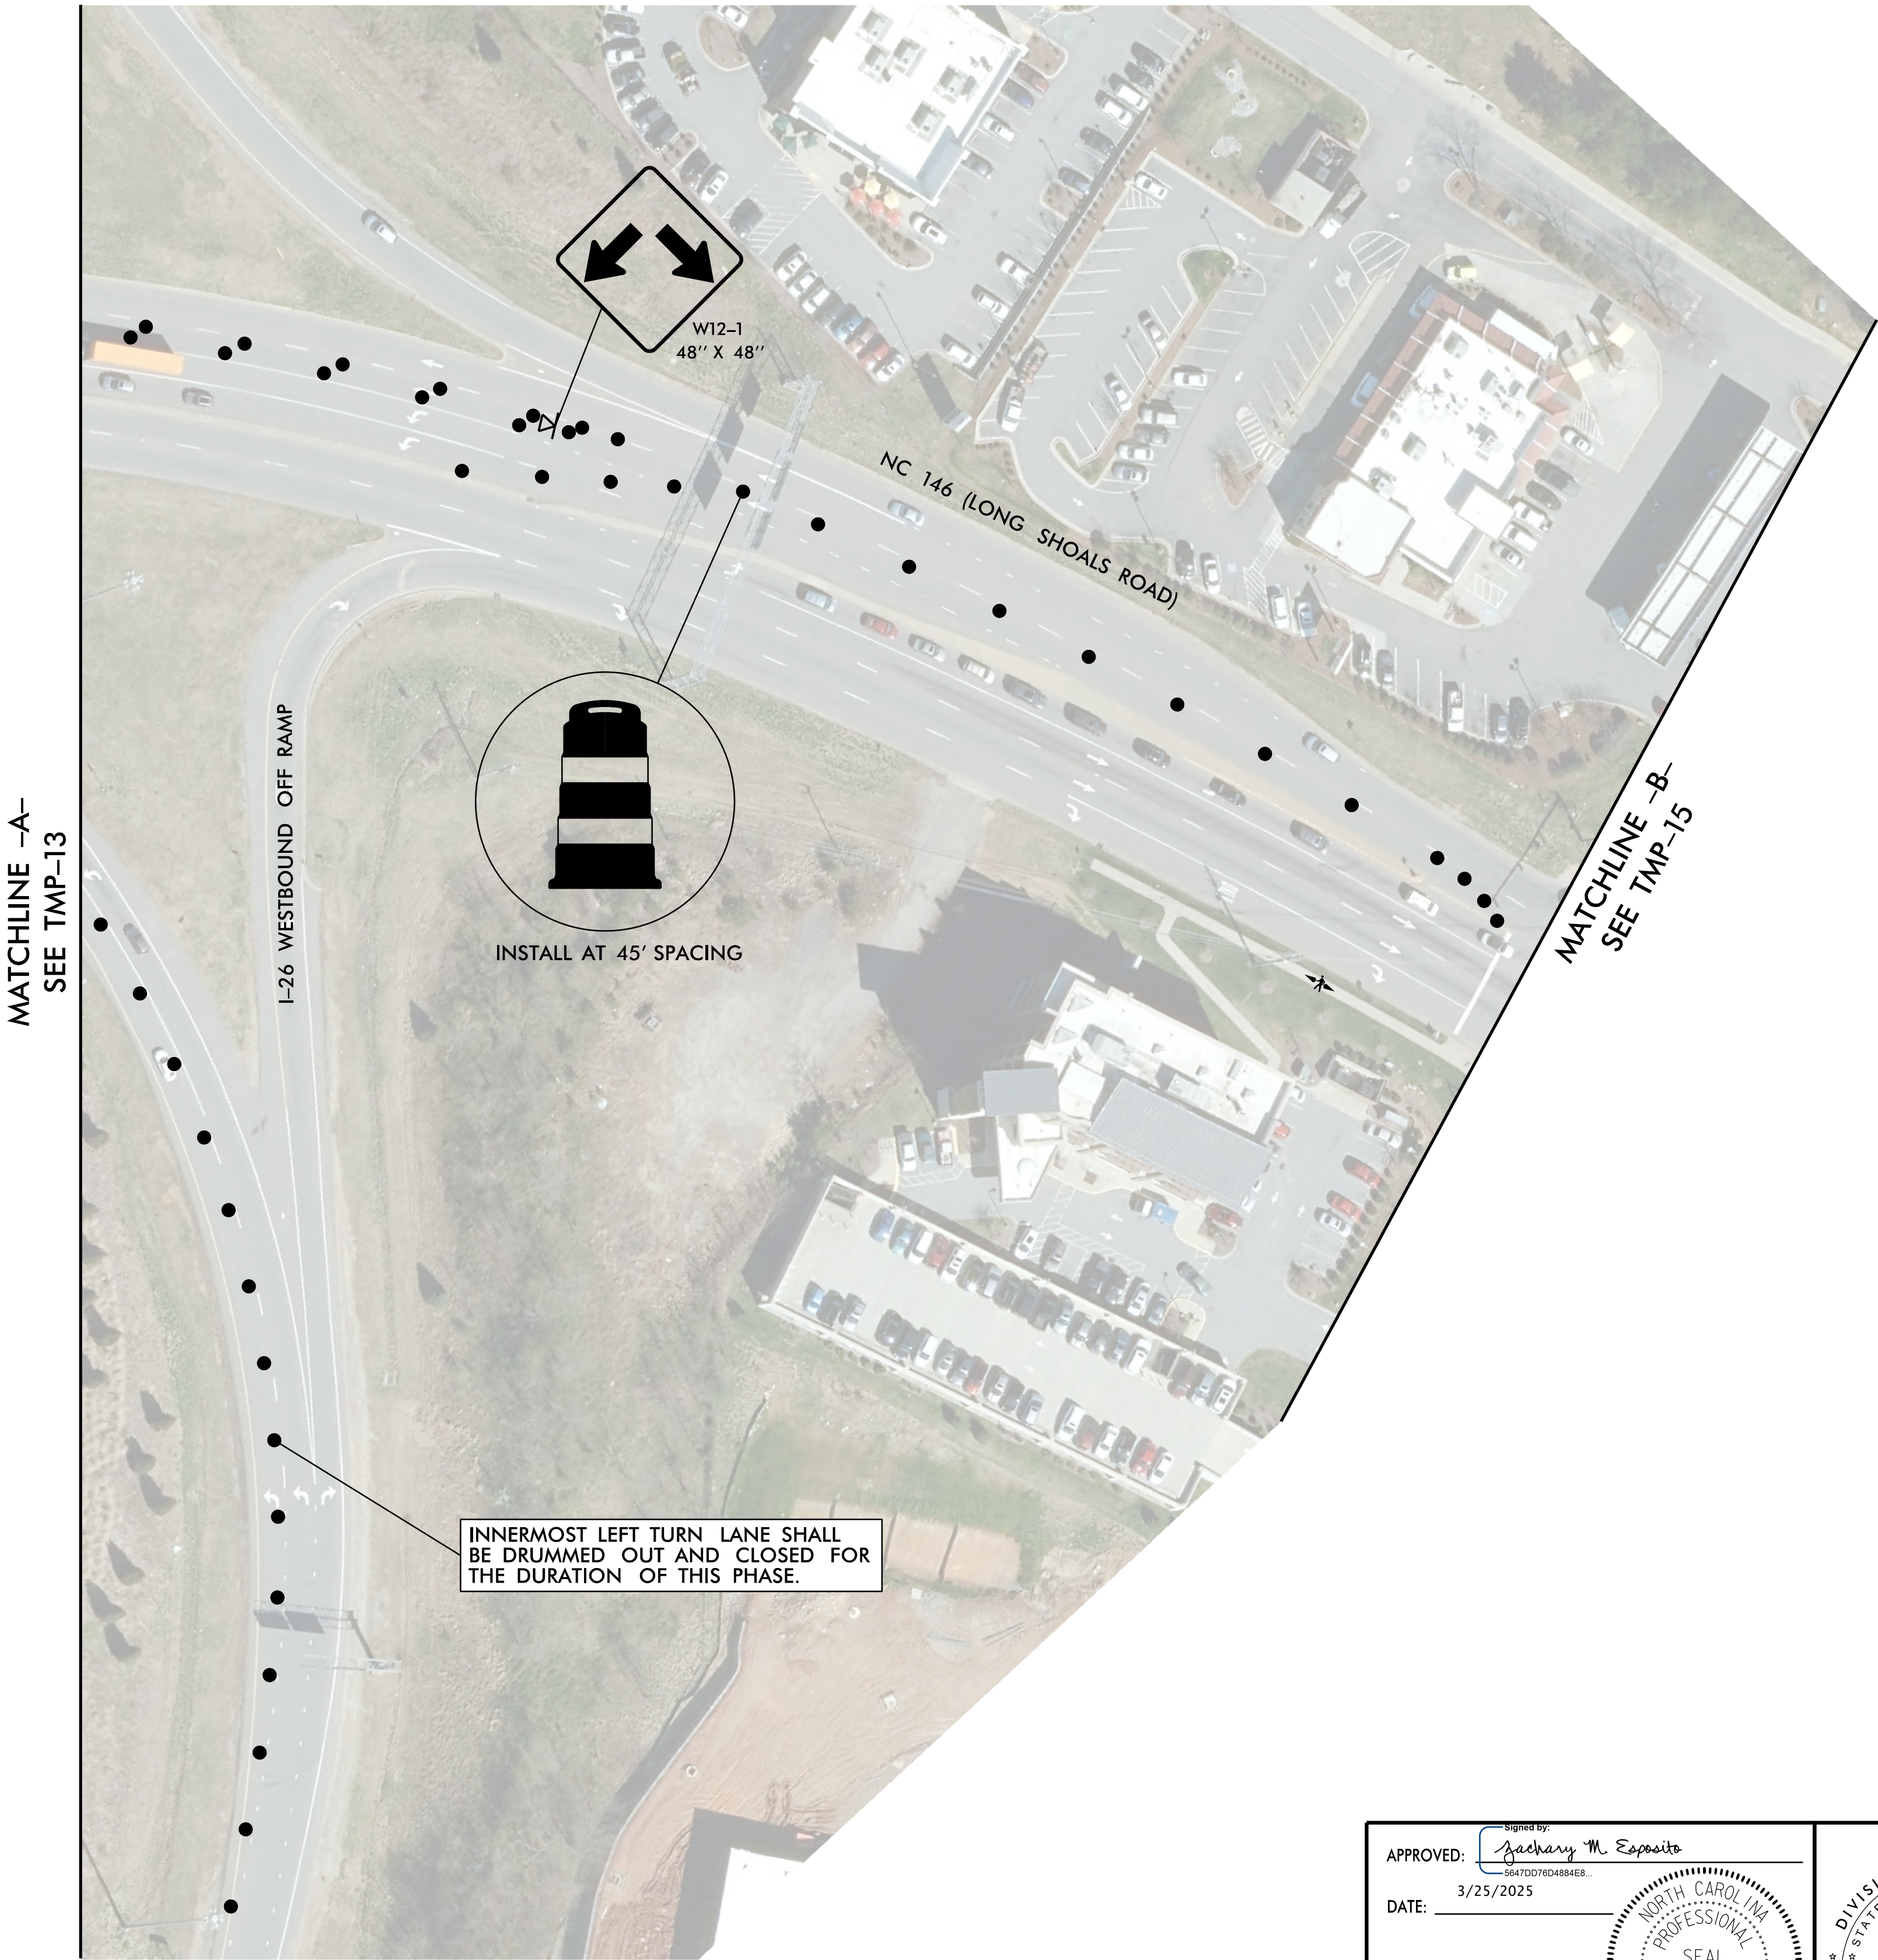


PROJ. REFERENCE NO.	SHEET NO.
15BPR.128.3	TMP-14
PLANS PREPARED BY:	
	
DRMP, INC. 8210 UNIVERSITY EXECUTIVE PARK DR., SUITE 220 CHARLOTTE, NC 28262 NC LICENSE NO. F-1524 (704) 549-4260	

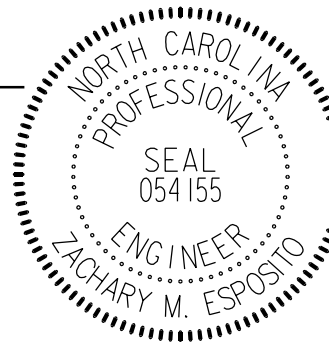

APPROVED:  3/25/2025	
DATE: 3/25/2025	
SEAL	
DOCUMENT NOT CONSIDERED FINAL UNLESS ALL SIGNATURES COMPLETED	

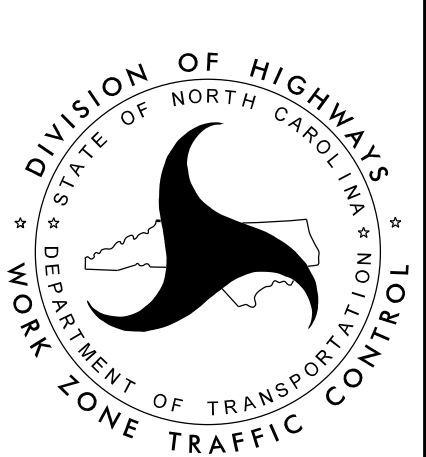

BRIDGE #53
TEMPORARY
TRAFFIC CONTROL
PHASE IIIB