



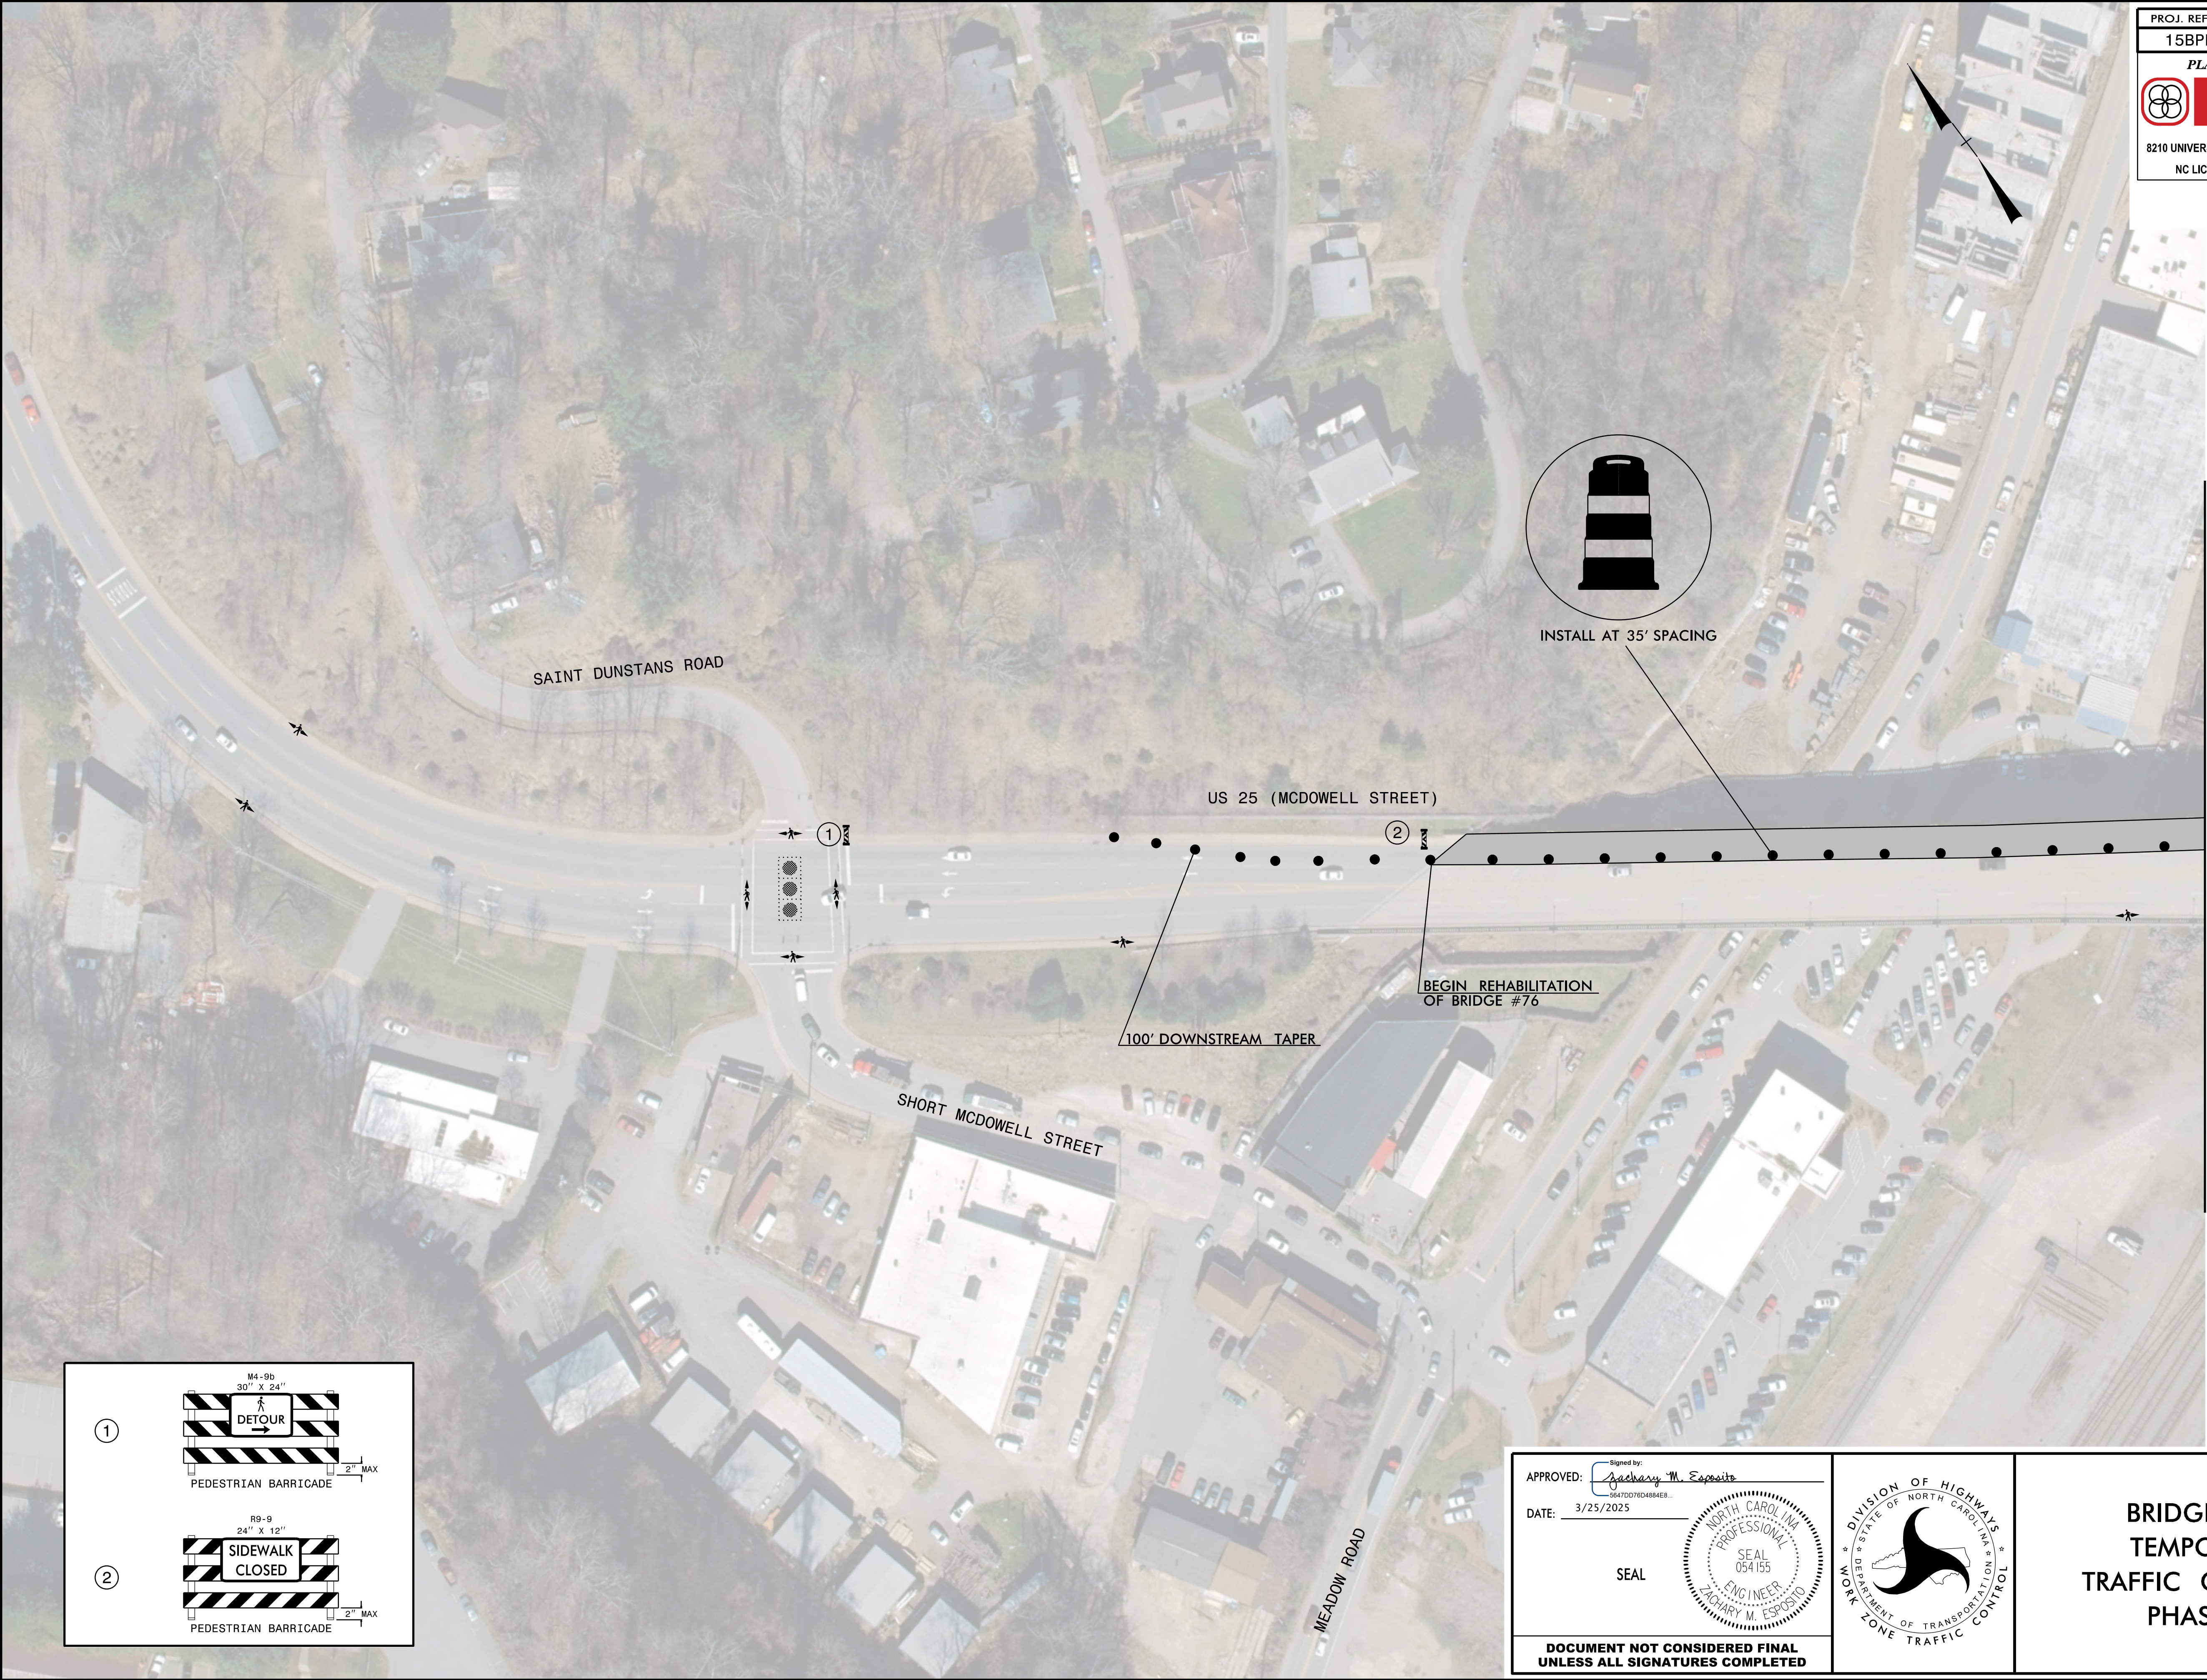

PROJ. REFERENCE NO.	SHEET NO.
15BPR.128.3	TMP-20
PLANS PREPARED BY:	
	
DRMP, INC. 8210 UNIVERSITY EXECUTIVE PARK DR., SUITE 220 CHARLOTTE, NC 28262 NC LICENSE NO. F-1524 (704) 549-4260	

MATCHLINE -A-
SEE TMP-21

①

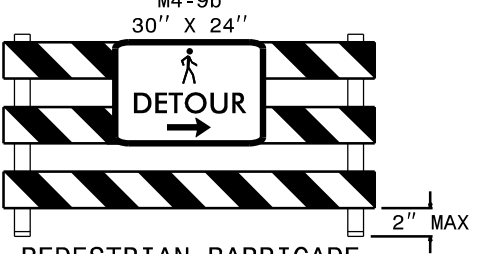


M4-9b
30" X 24"
DETOUR
PEDESTRIAN BARRICADE

②




R9-9
24" X 12"
SIDEWALK CLOSED
PEDESTRIAN BARRICADE

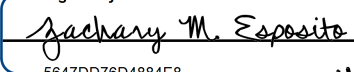APPROVED: 

DATE: 3/25/2025

SEAL

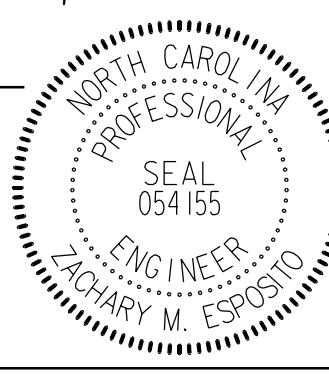

DOCUMENT NOT CONSIDERED FINAL
UNLESS ALL SIGNATURES COMPLETED



BRIDGE #76
TEMPORARY
TRAFFIC CONTROL
PHASE III