
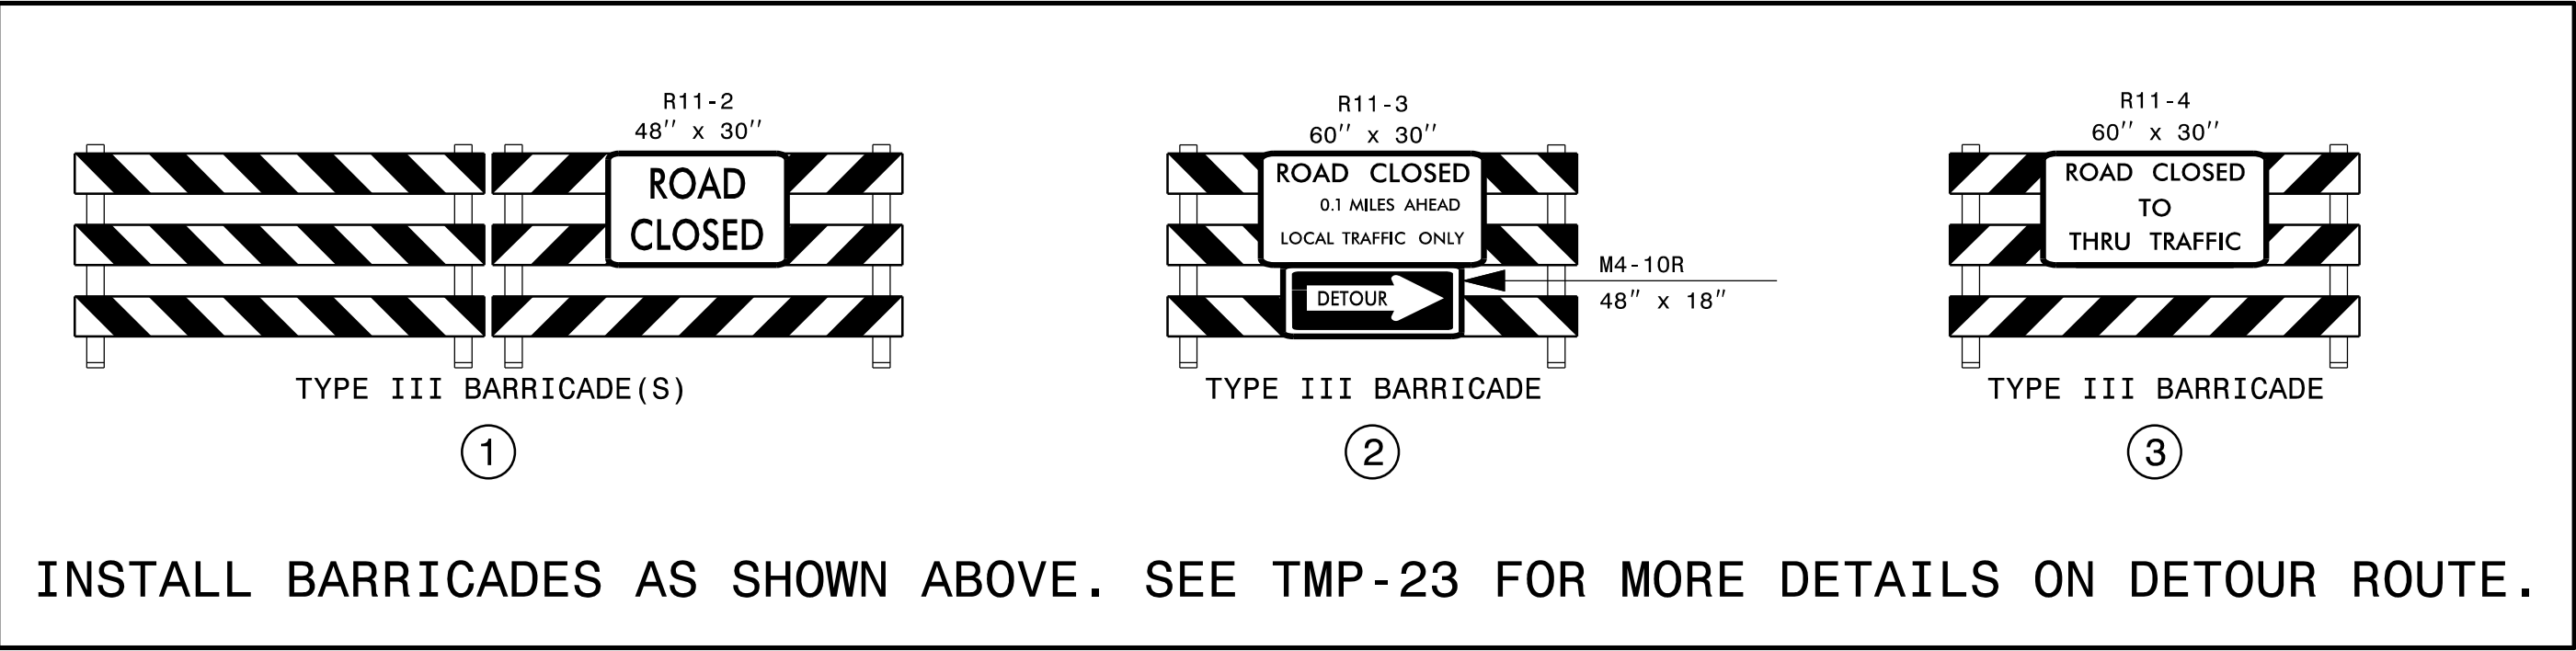
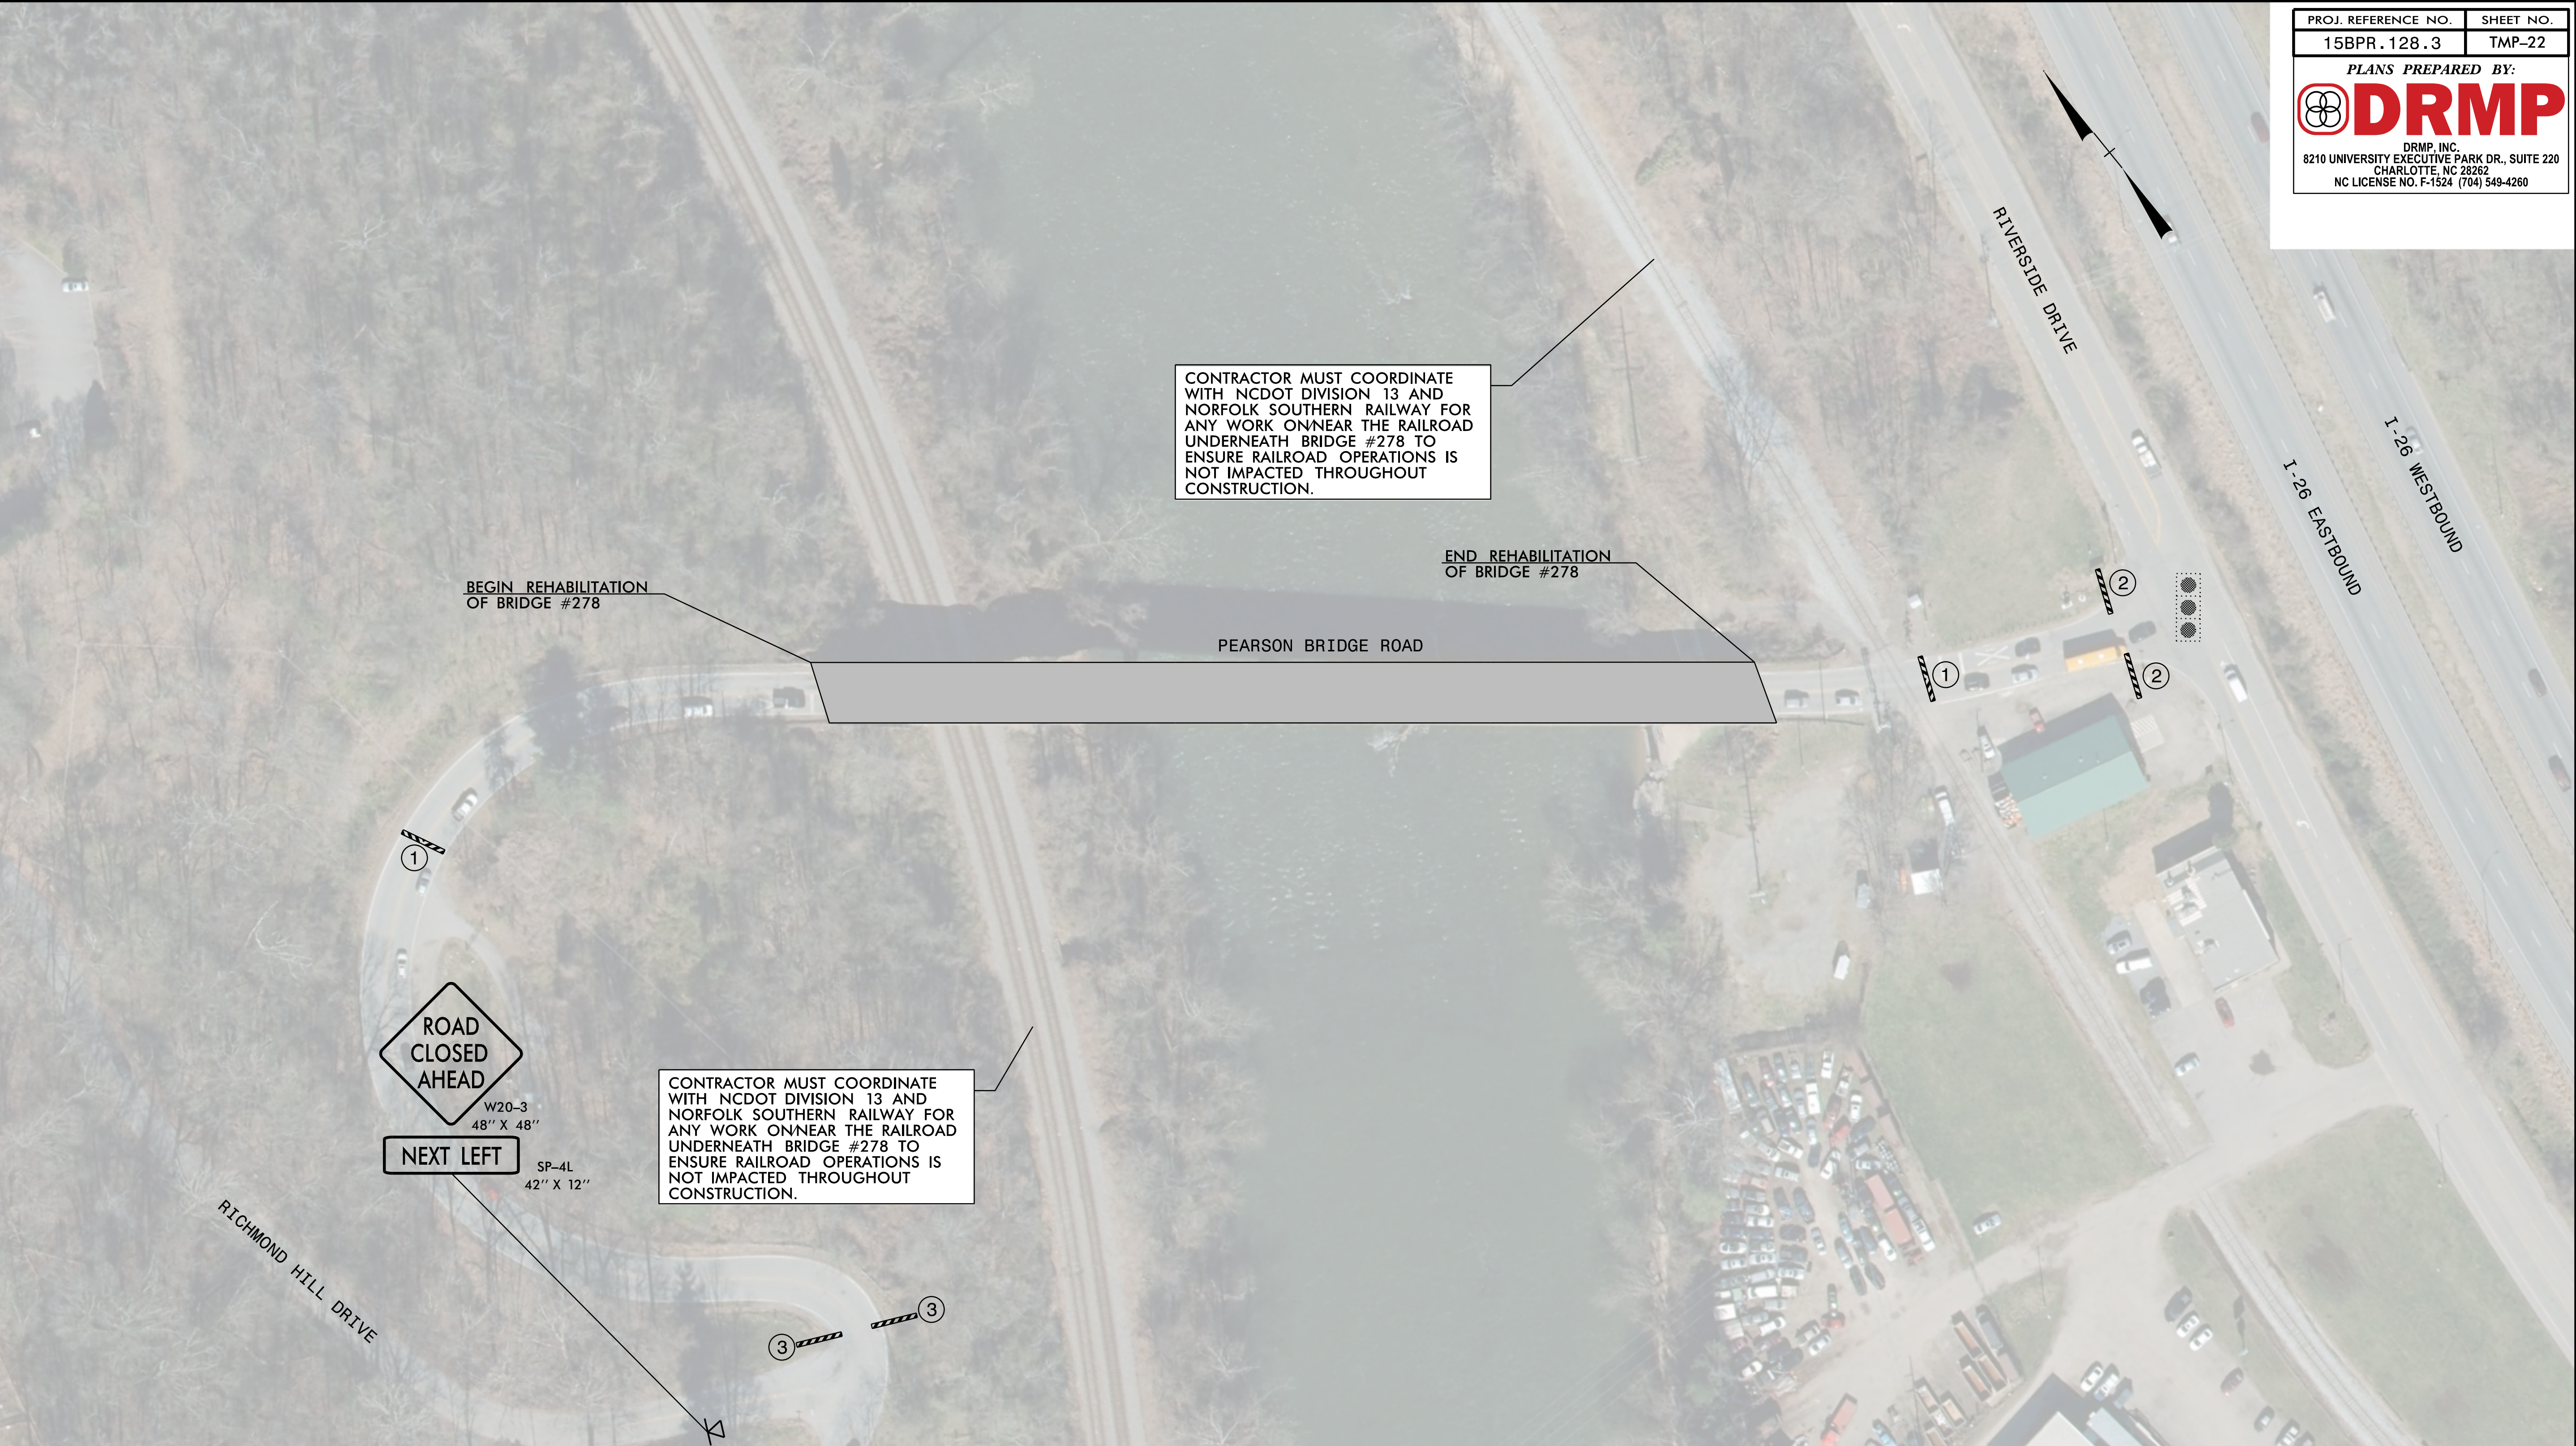
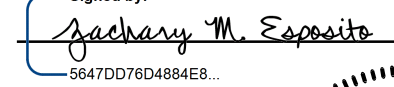
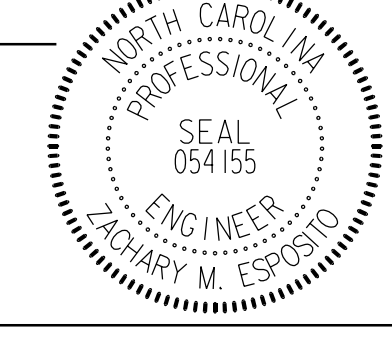
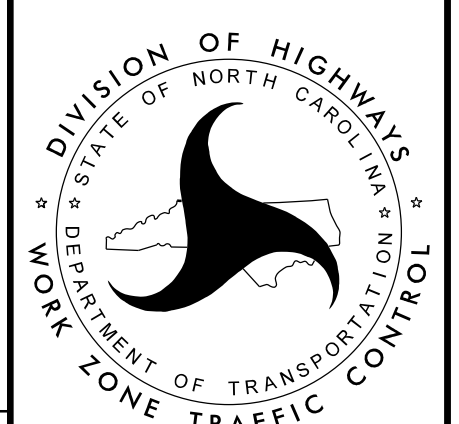


PROJ. REFERENCE NO.	SHEET NO.
15BPR.128.3	TMP-22
PLANS PREPARED BY:	
	
DRMP, INC. 8210 UNIVERSITY EXECUTIVE PARK DR., SUITE 220 CHARLOTTE, NC 28262 NC LICENSE NO. F-1524 (704) 549-4260	



APPROVED:  DATE: 3/25/2025			BRIDGE #278 TEMPORARY TRAFFIC CONTROL PHASE I
DOCUMENT NOT CONSIDERED FINAL UNLESS ALL SIGNATURES COMPLETED			