
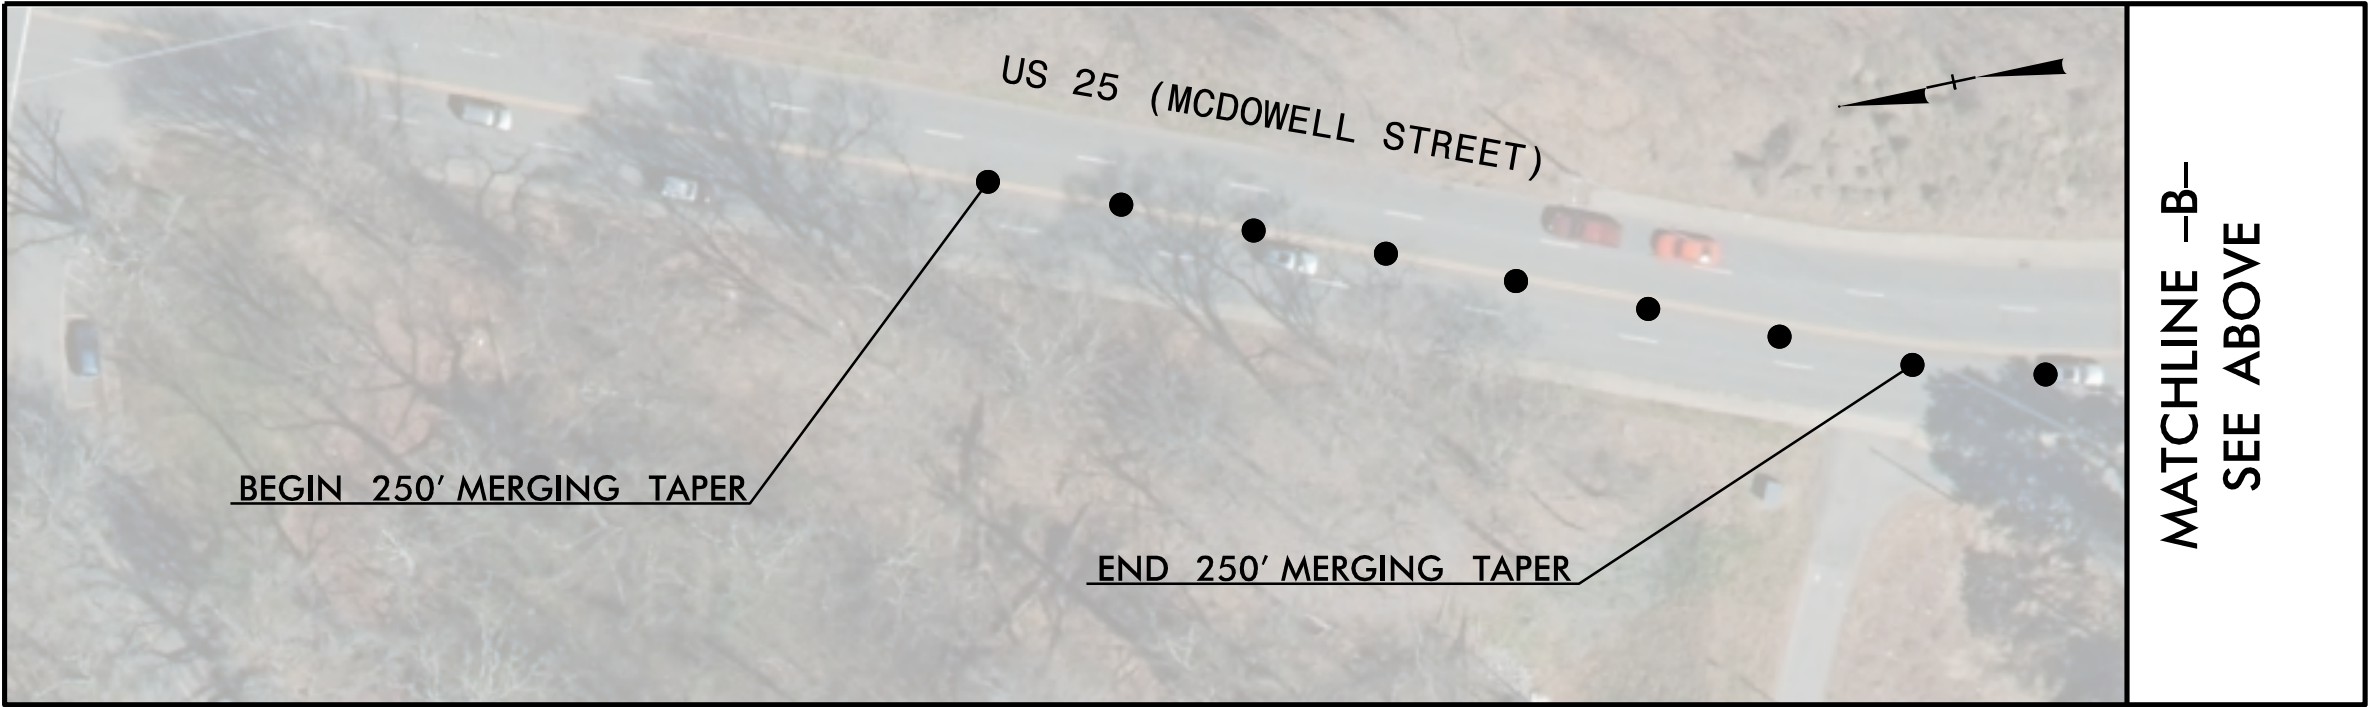
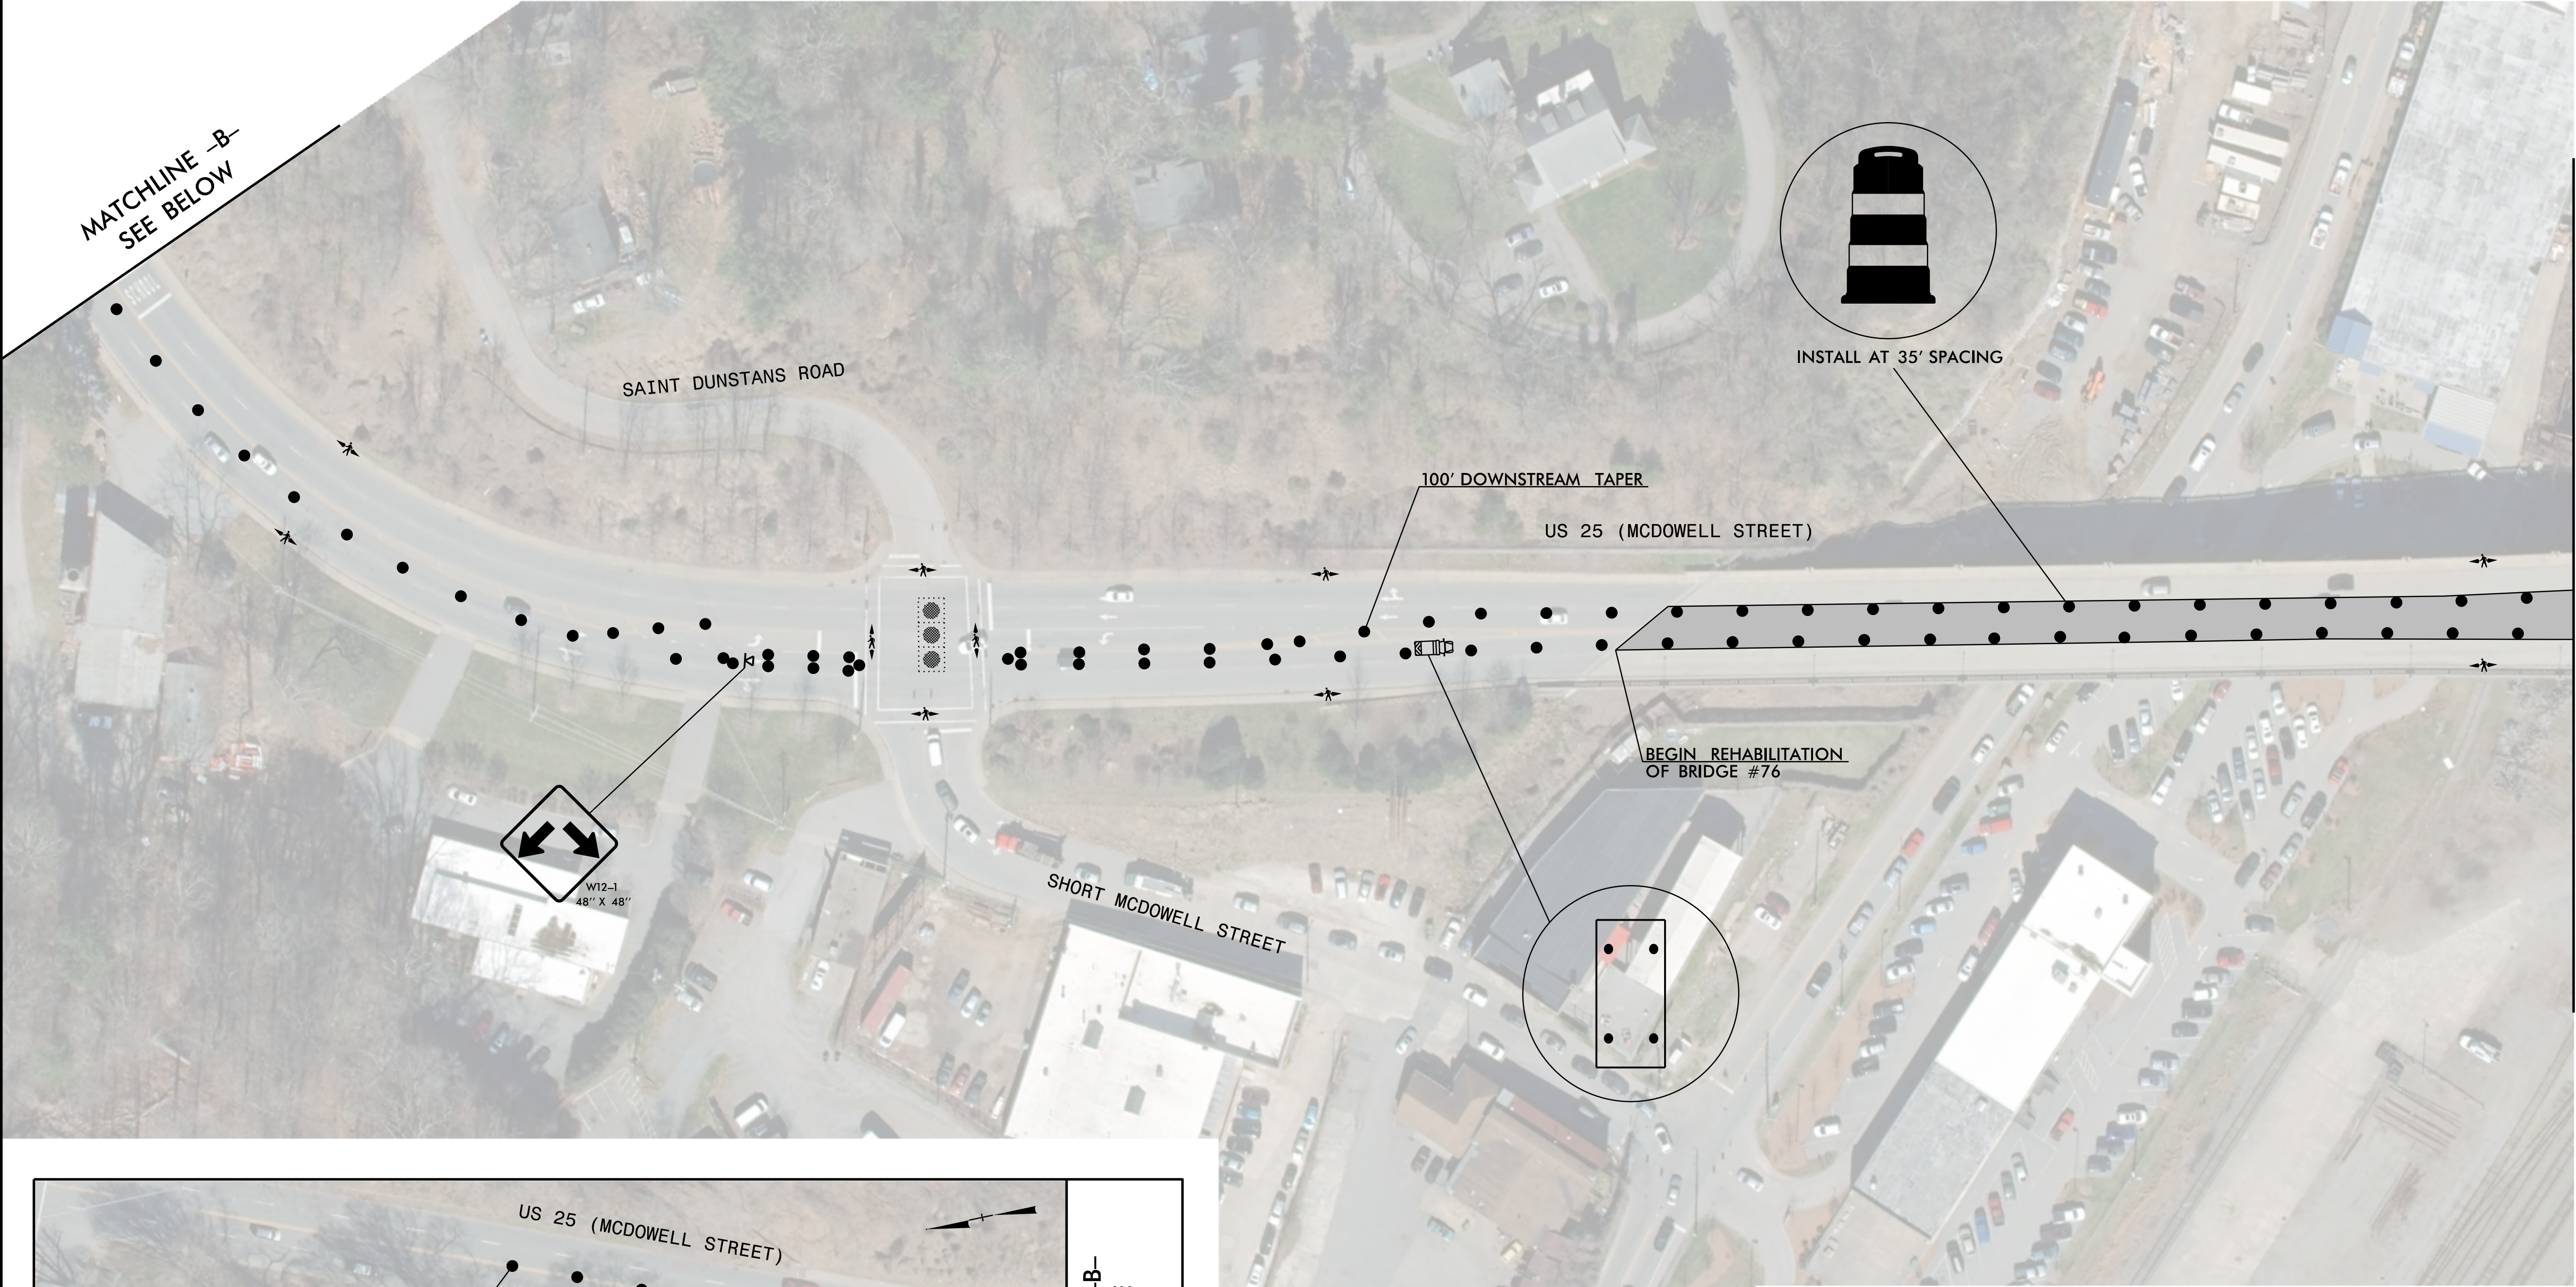



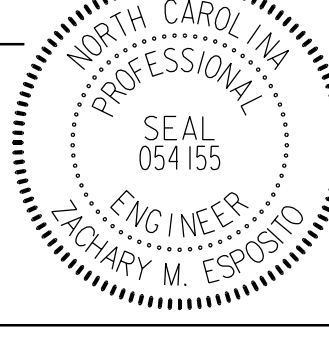
PROJ. REFERENCE NO.	SHEET NO.
15BPR.128.3	TMP-18
PLANS PREPARED BY:	
	
DRMP, INC. 8210 UNIVERSITY EXECUTIVE PARK DR., SUITE 220 CHARLOTTE, NC 28262 NC LICENSE NO. F-1524 (704) 549-4260	



APPROVED: 

DATE: 3/25/2025

SEAL



DOCUMENT NOT CONSIDERED FINAL
UNLESS ALL SIGNATURES COMPLETED




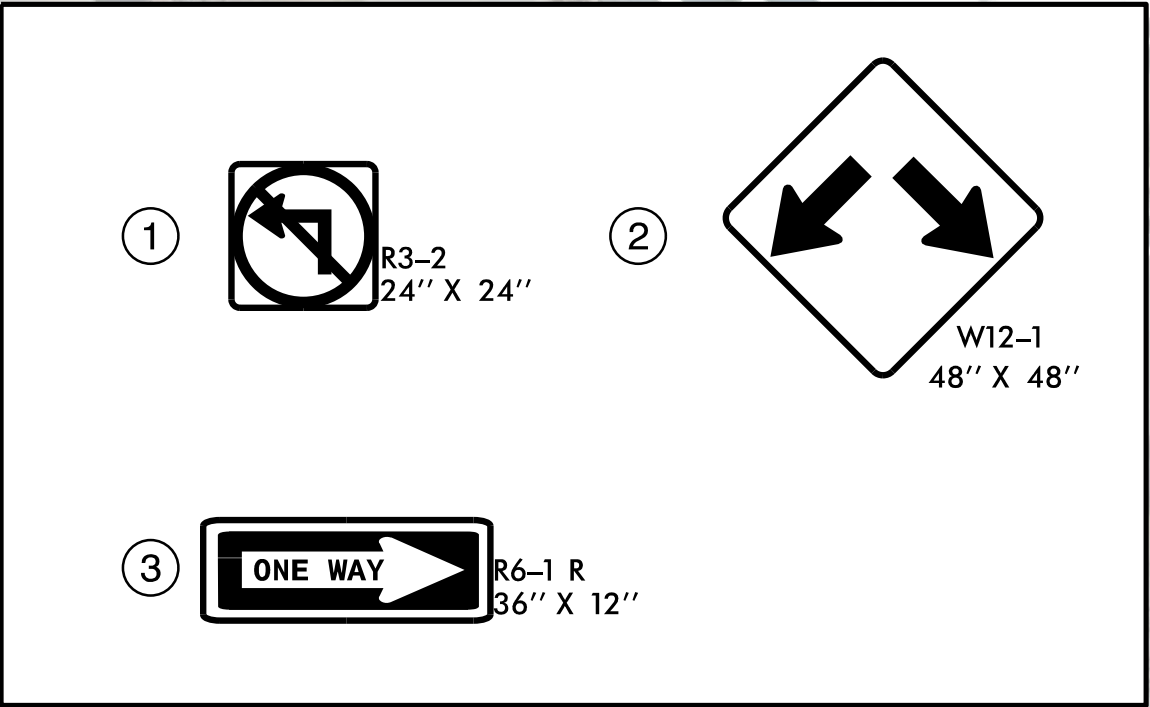
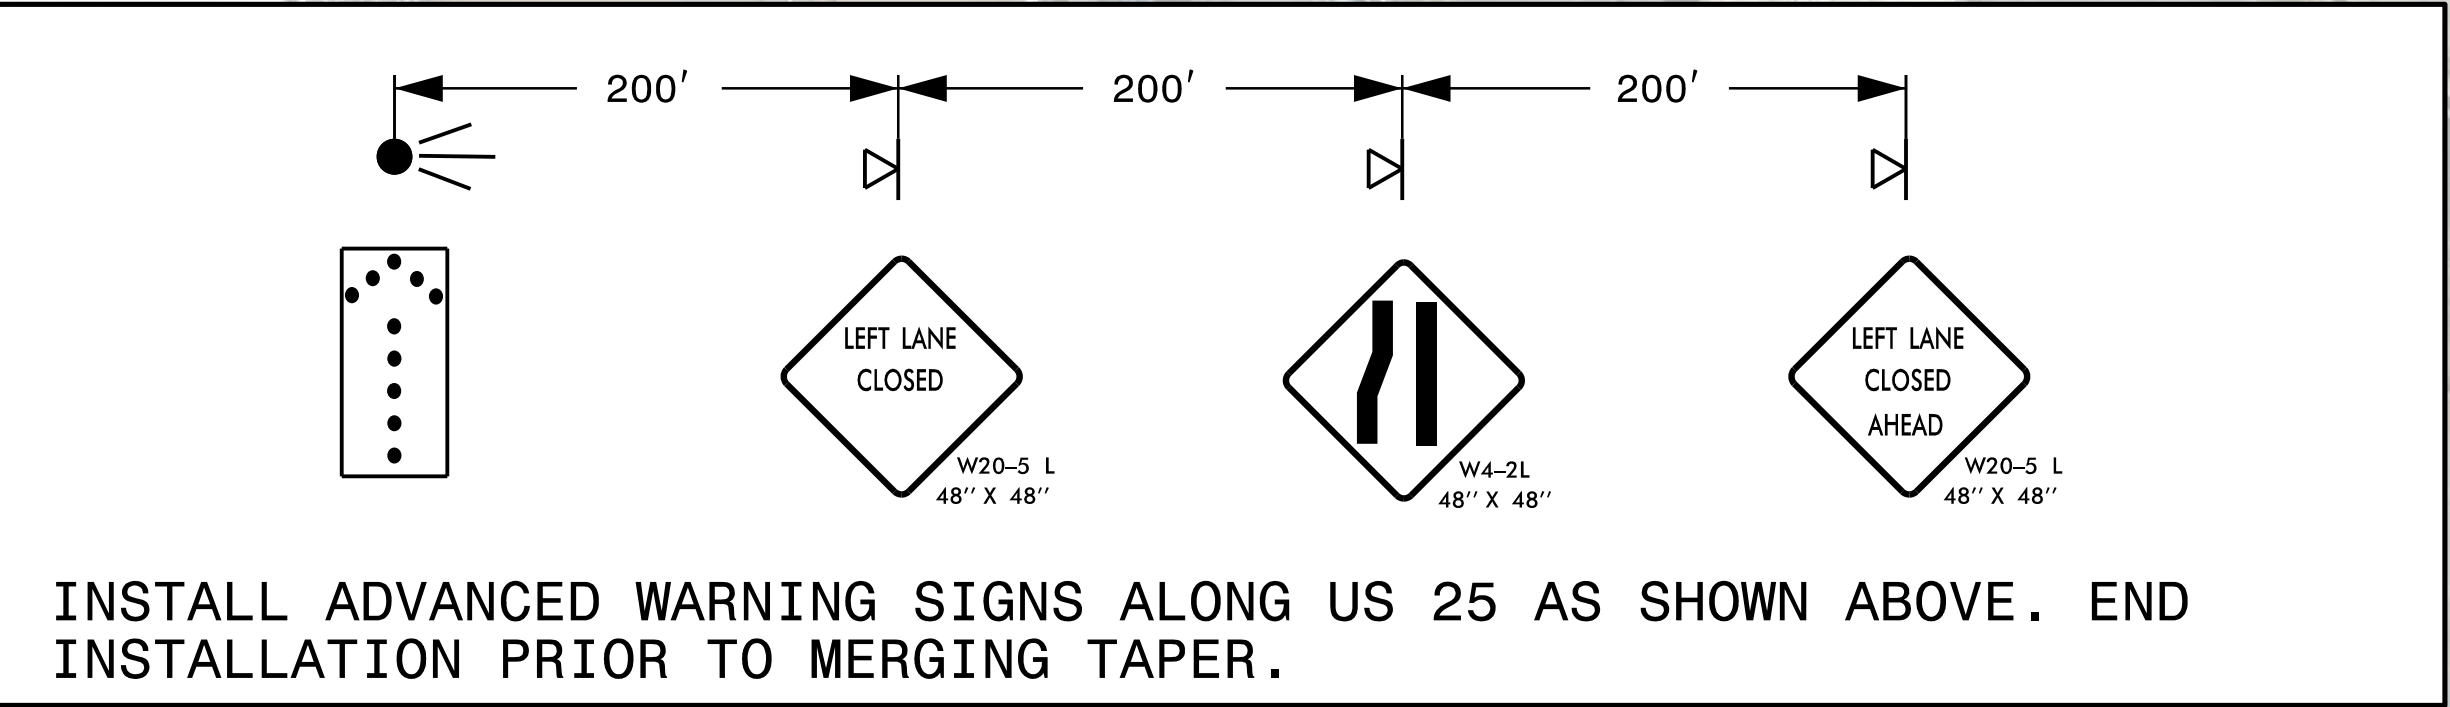
BRIDGE #76

TEMPORARY


TRAFFIC CONTROL


PHASE II

PROJ. REFERENCE NO.	SHEET NO.
15BPR.128.3	TMP-19
PLANS PREPARED BY:	
	
DRMP, INC. 8210 UNIVERSITY EXECUTIVE PARK DR., SUITE 220 CHARLOTTE, NC 28262 NC LICENSE NO. F-1524 (704) 549-4260	




MATCHLINE -A-
SEE TMP-18

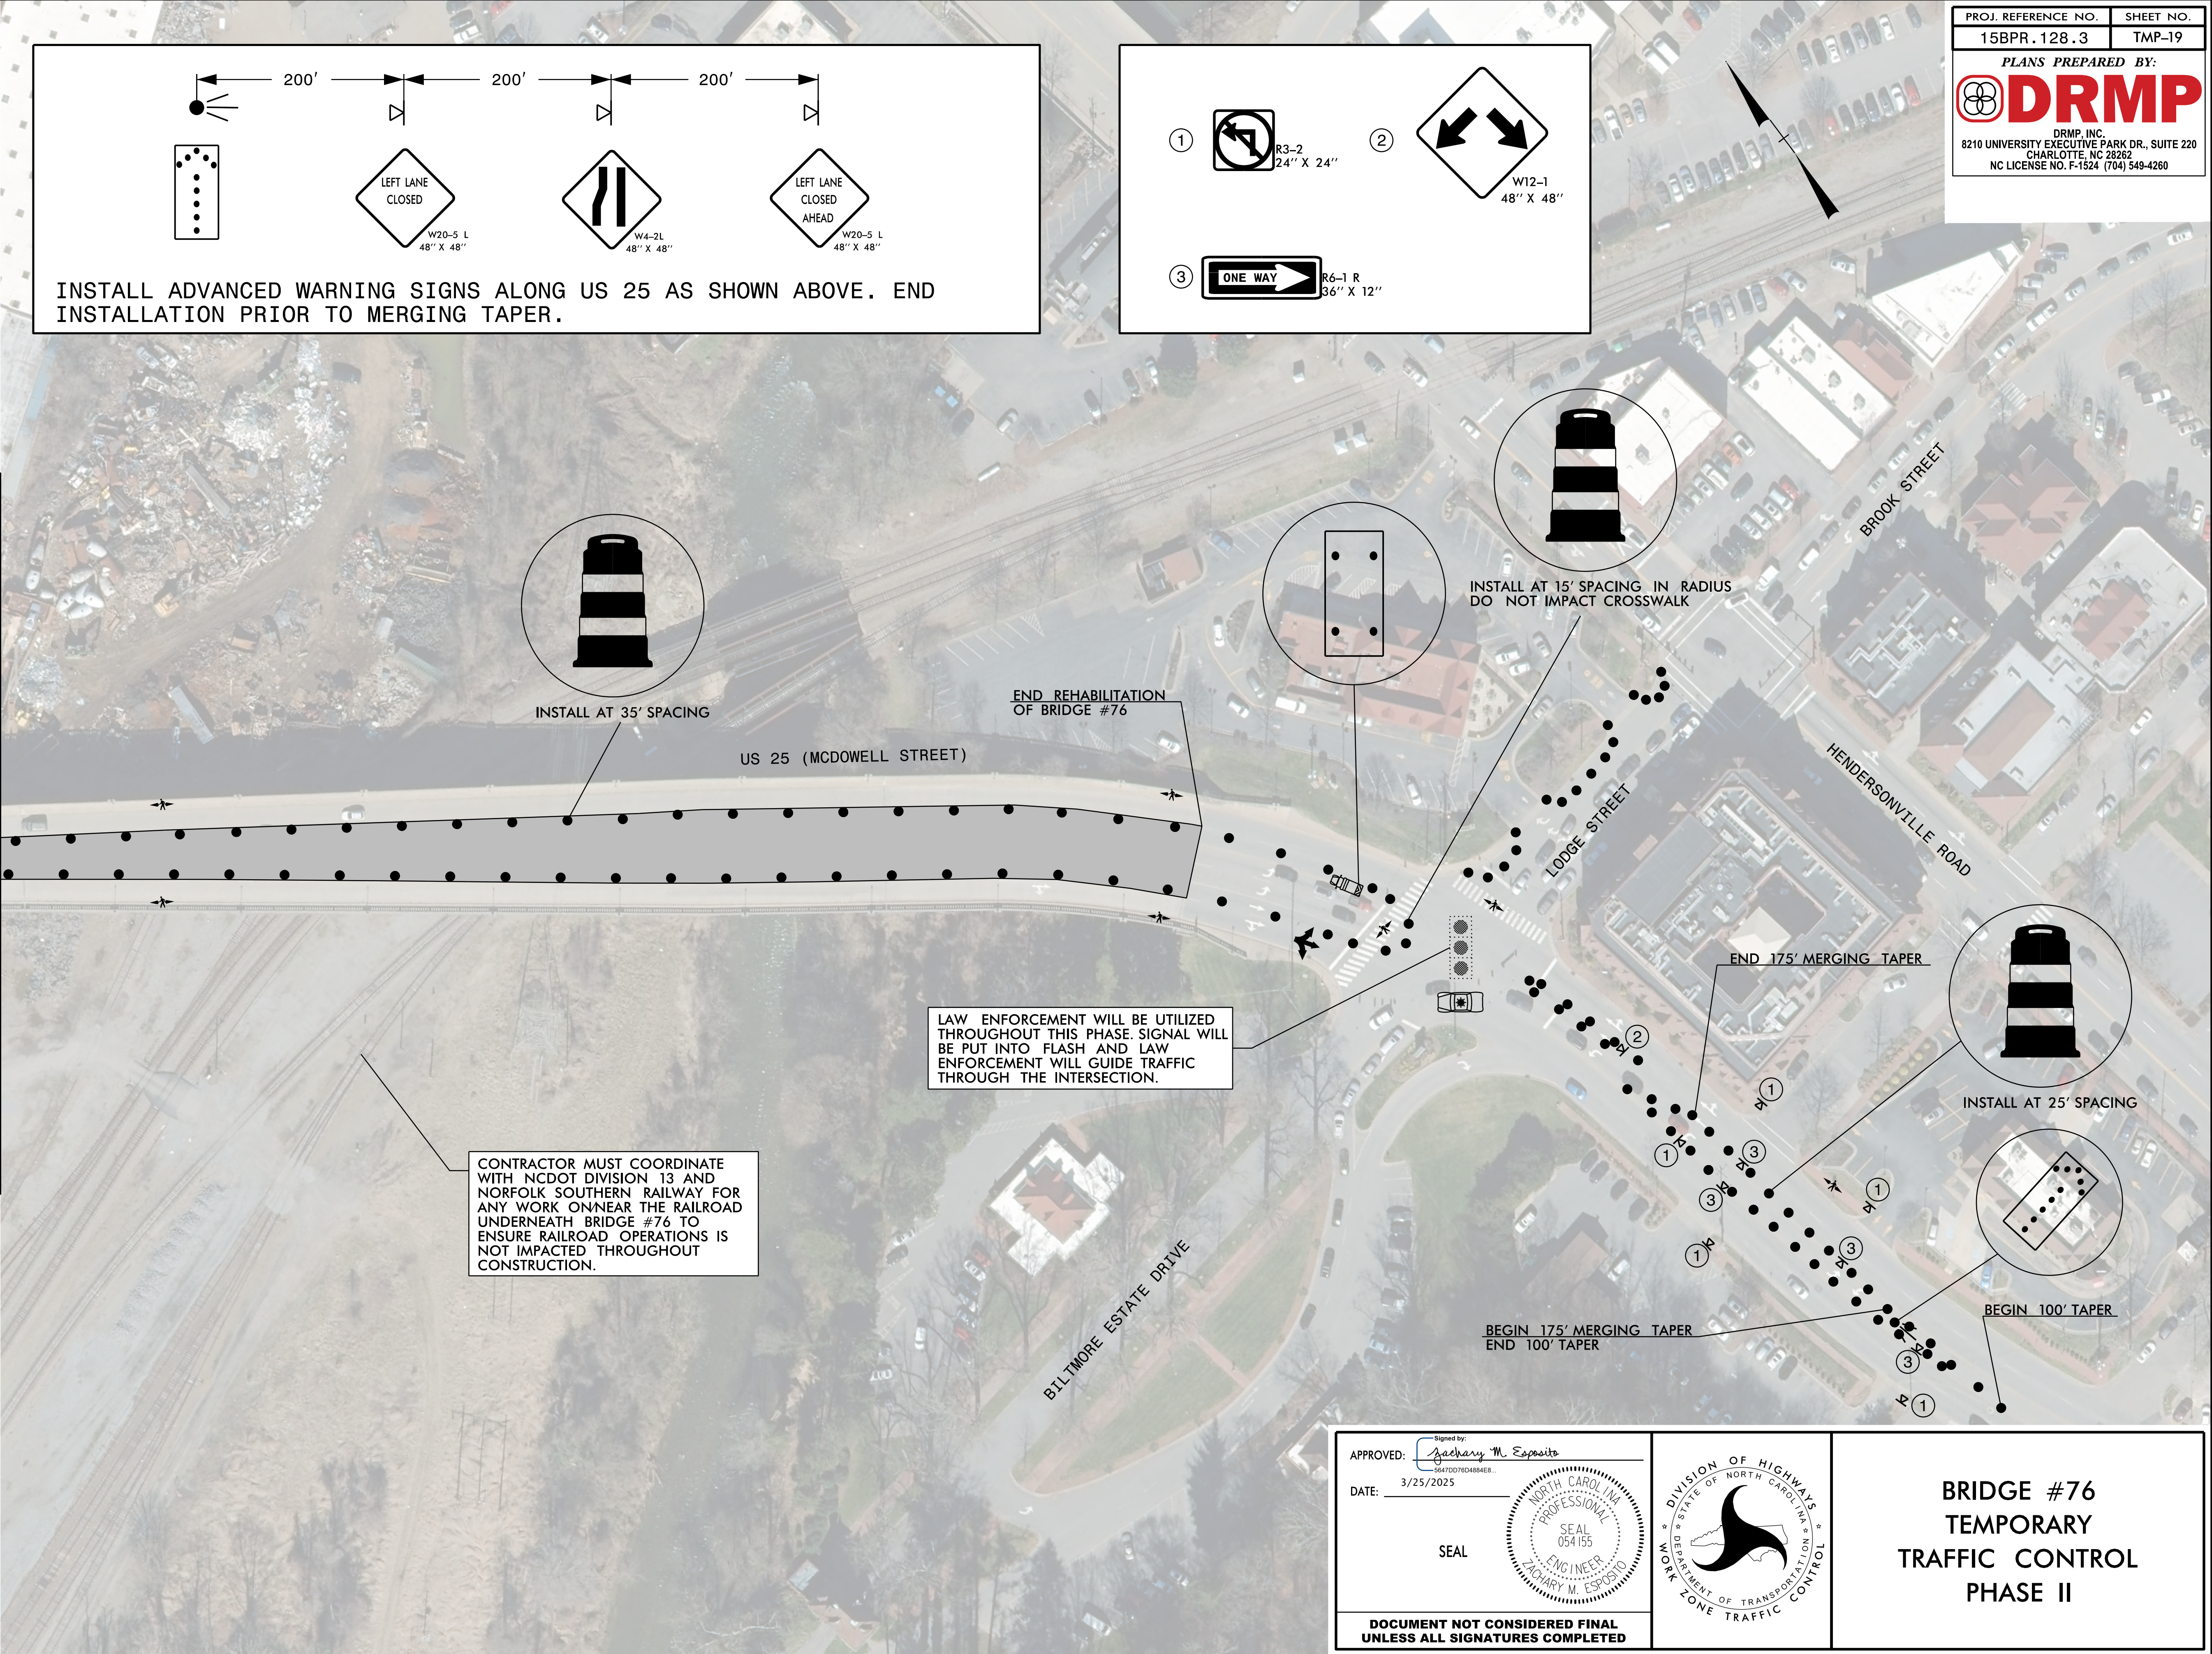


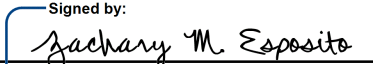APPROVED: 
DATE: 3/25/2025


SEAL

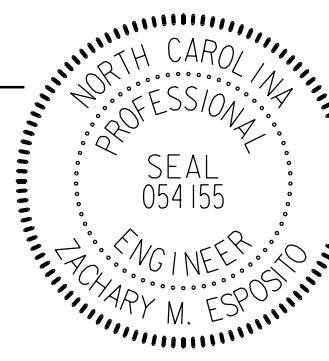


DOCUMENT NOT CONSIDERED FINAL
UNLESS ALL SIGNATURES COMPLETED

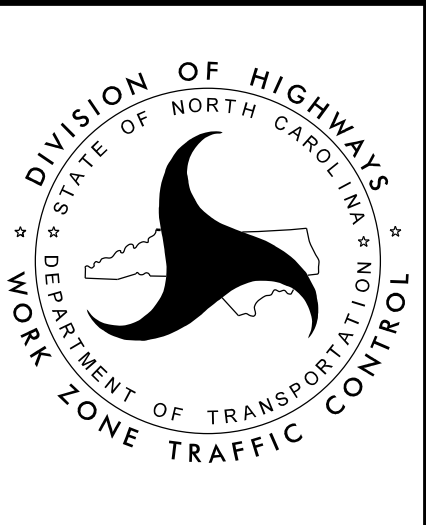

**BRIDGE #76
TEMPORARY
TRAFFIC CONTROL
PHASE II**

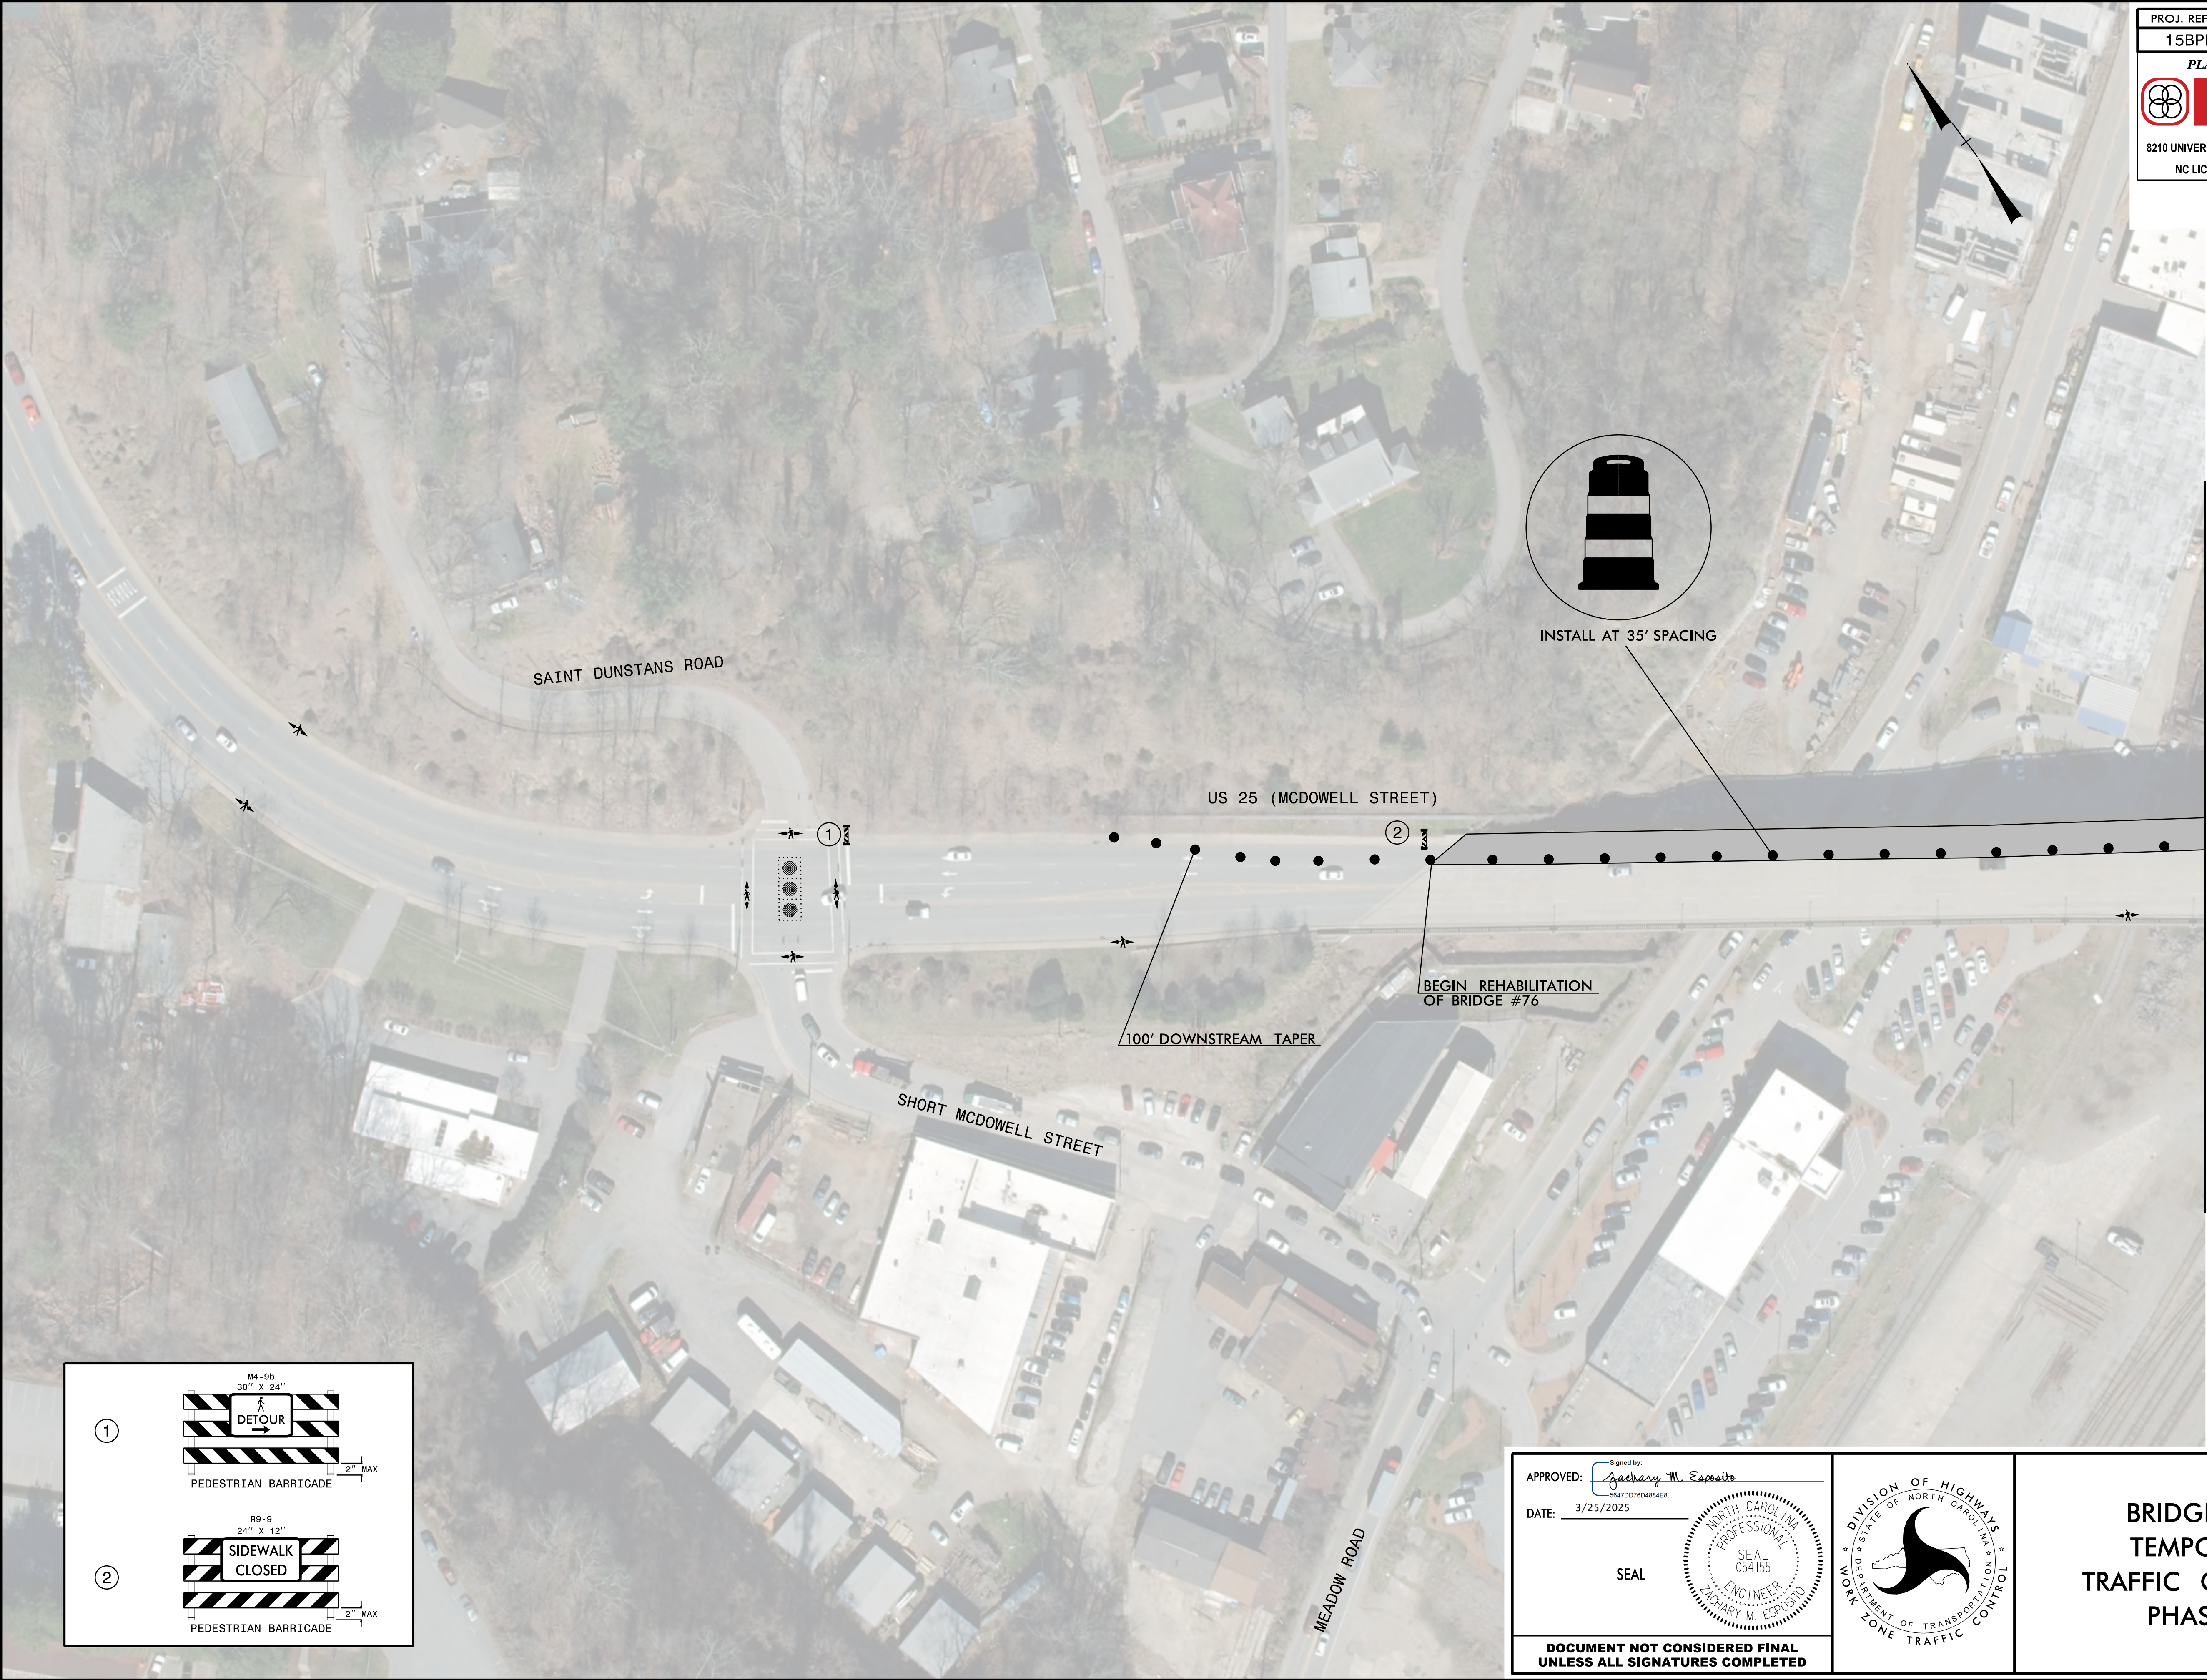

PROJ. REFERENCE NO.	SHEET NO.
15BPR.128.3	TMP-20
PLANS PREPARED BY:	
	
DRMP, INC. 8210 UNIVERSITY EXECUTIVE PARK DR., SUITE 220 CHARLOTTE, NC 28262 NC LICENSE NO. F-1524 (704) 549-4260	



INSTALL AT 35' SPACING


US 25 (MCDOWELL STREET)

BEGIN REHABILITATION
OF BRIDGE #76

100' DOWNSTREAM TAPER


MATCHLINE -A-
SEE TMP-21

①

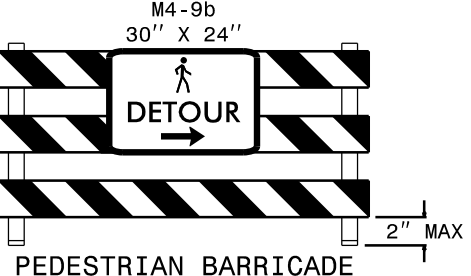


PEDESTRIAN BARRICADE

②




PEDESTRIAN BARRICADE

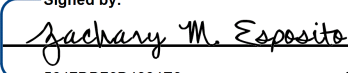
APPROVED: 

DATE: 3/25/2025

SEAL



DOCUMENT NOT CONSIDERED FINAL
UNLESS ALL SIGNATURES COMPLETED

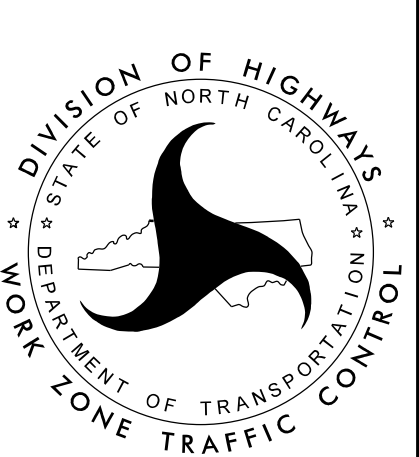

BRIDGE #76
TEMPORARY
TRAFFIC CONTROL
PHASE III