




TYPICAL SECTION #1

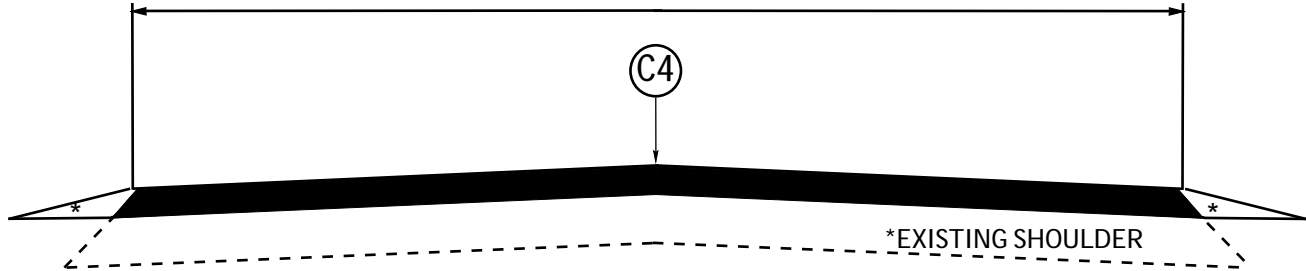

TYPICAL SECTION #2

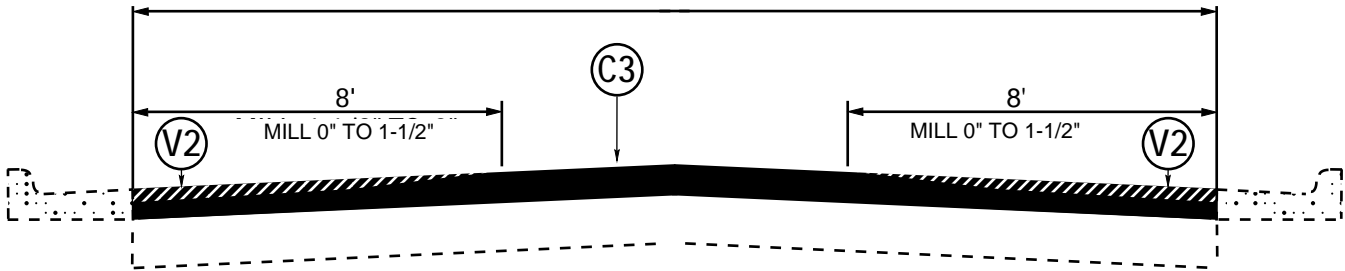

TYPICAL SECTION #3

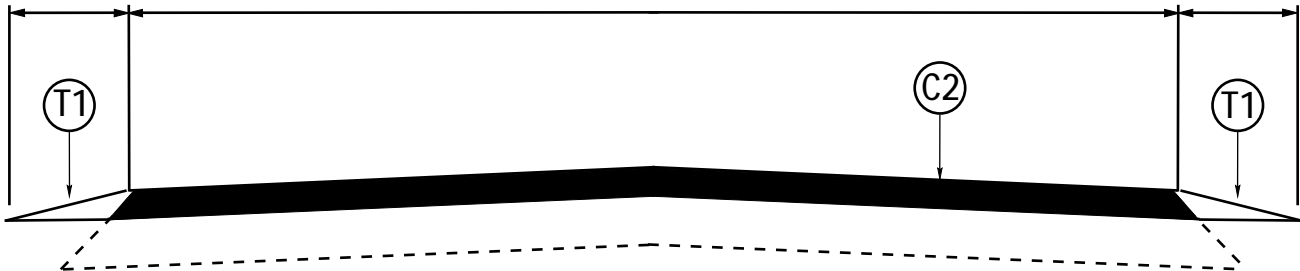

TYPICAL SECTION #4

PAVEMENT SCHEDULE	
C1	PROP. APPROX. 1" ASPHALT CONCRETE SURFACE COURSE, TYPE S4.75A, AT AN AVERAGE RATE OF 100 LBS. PER SQ. YARD
C2	PROP. APPROX. 1-1/4" ASPHALT CONCRETE SURFACE COURSE, TYPE S9.5B, AT AN AVERAGE RATE OF 137.50 LBS. PER SQ. YARD
C3	PROP. APPROX. 1-1/2" ASPHALT CONCRETE SURFACE COURSE, TYPE S9.5C, AT AN AVERAGE RATE OF 168 LBS. PER SQ. YARD
C4	PATCHING ONLY
T1	SHOULDER RECONSTRUCTION
V1	MILLING ASPHALT PAVEMENT, 0 TO 1-1/4" DEPTH
V2	MILLING ASPHALT PAVEMENT, 0 TO 1-1/2" DEPTH
V3	MILLING ASPHALT PAVEMENT, 1-1/2" DEPTH
V4	INCIDENTAL MILLING