


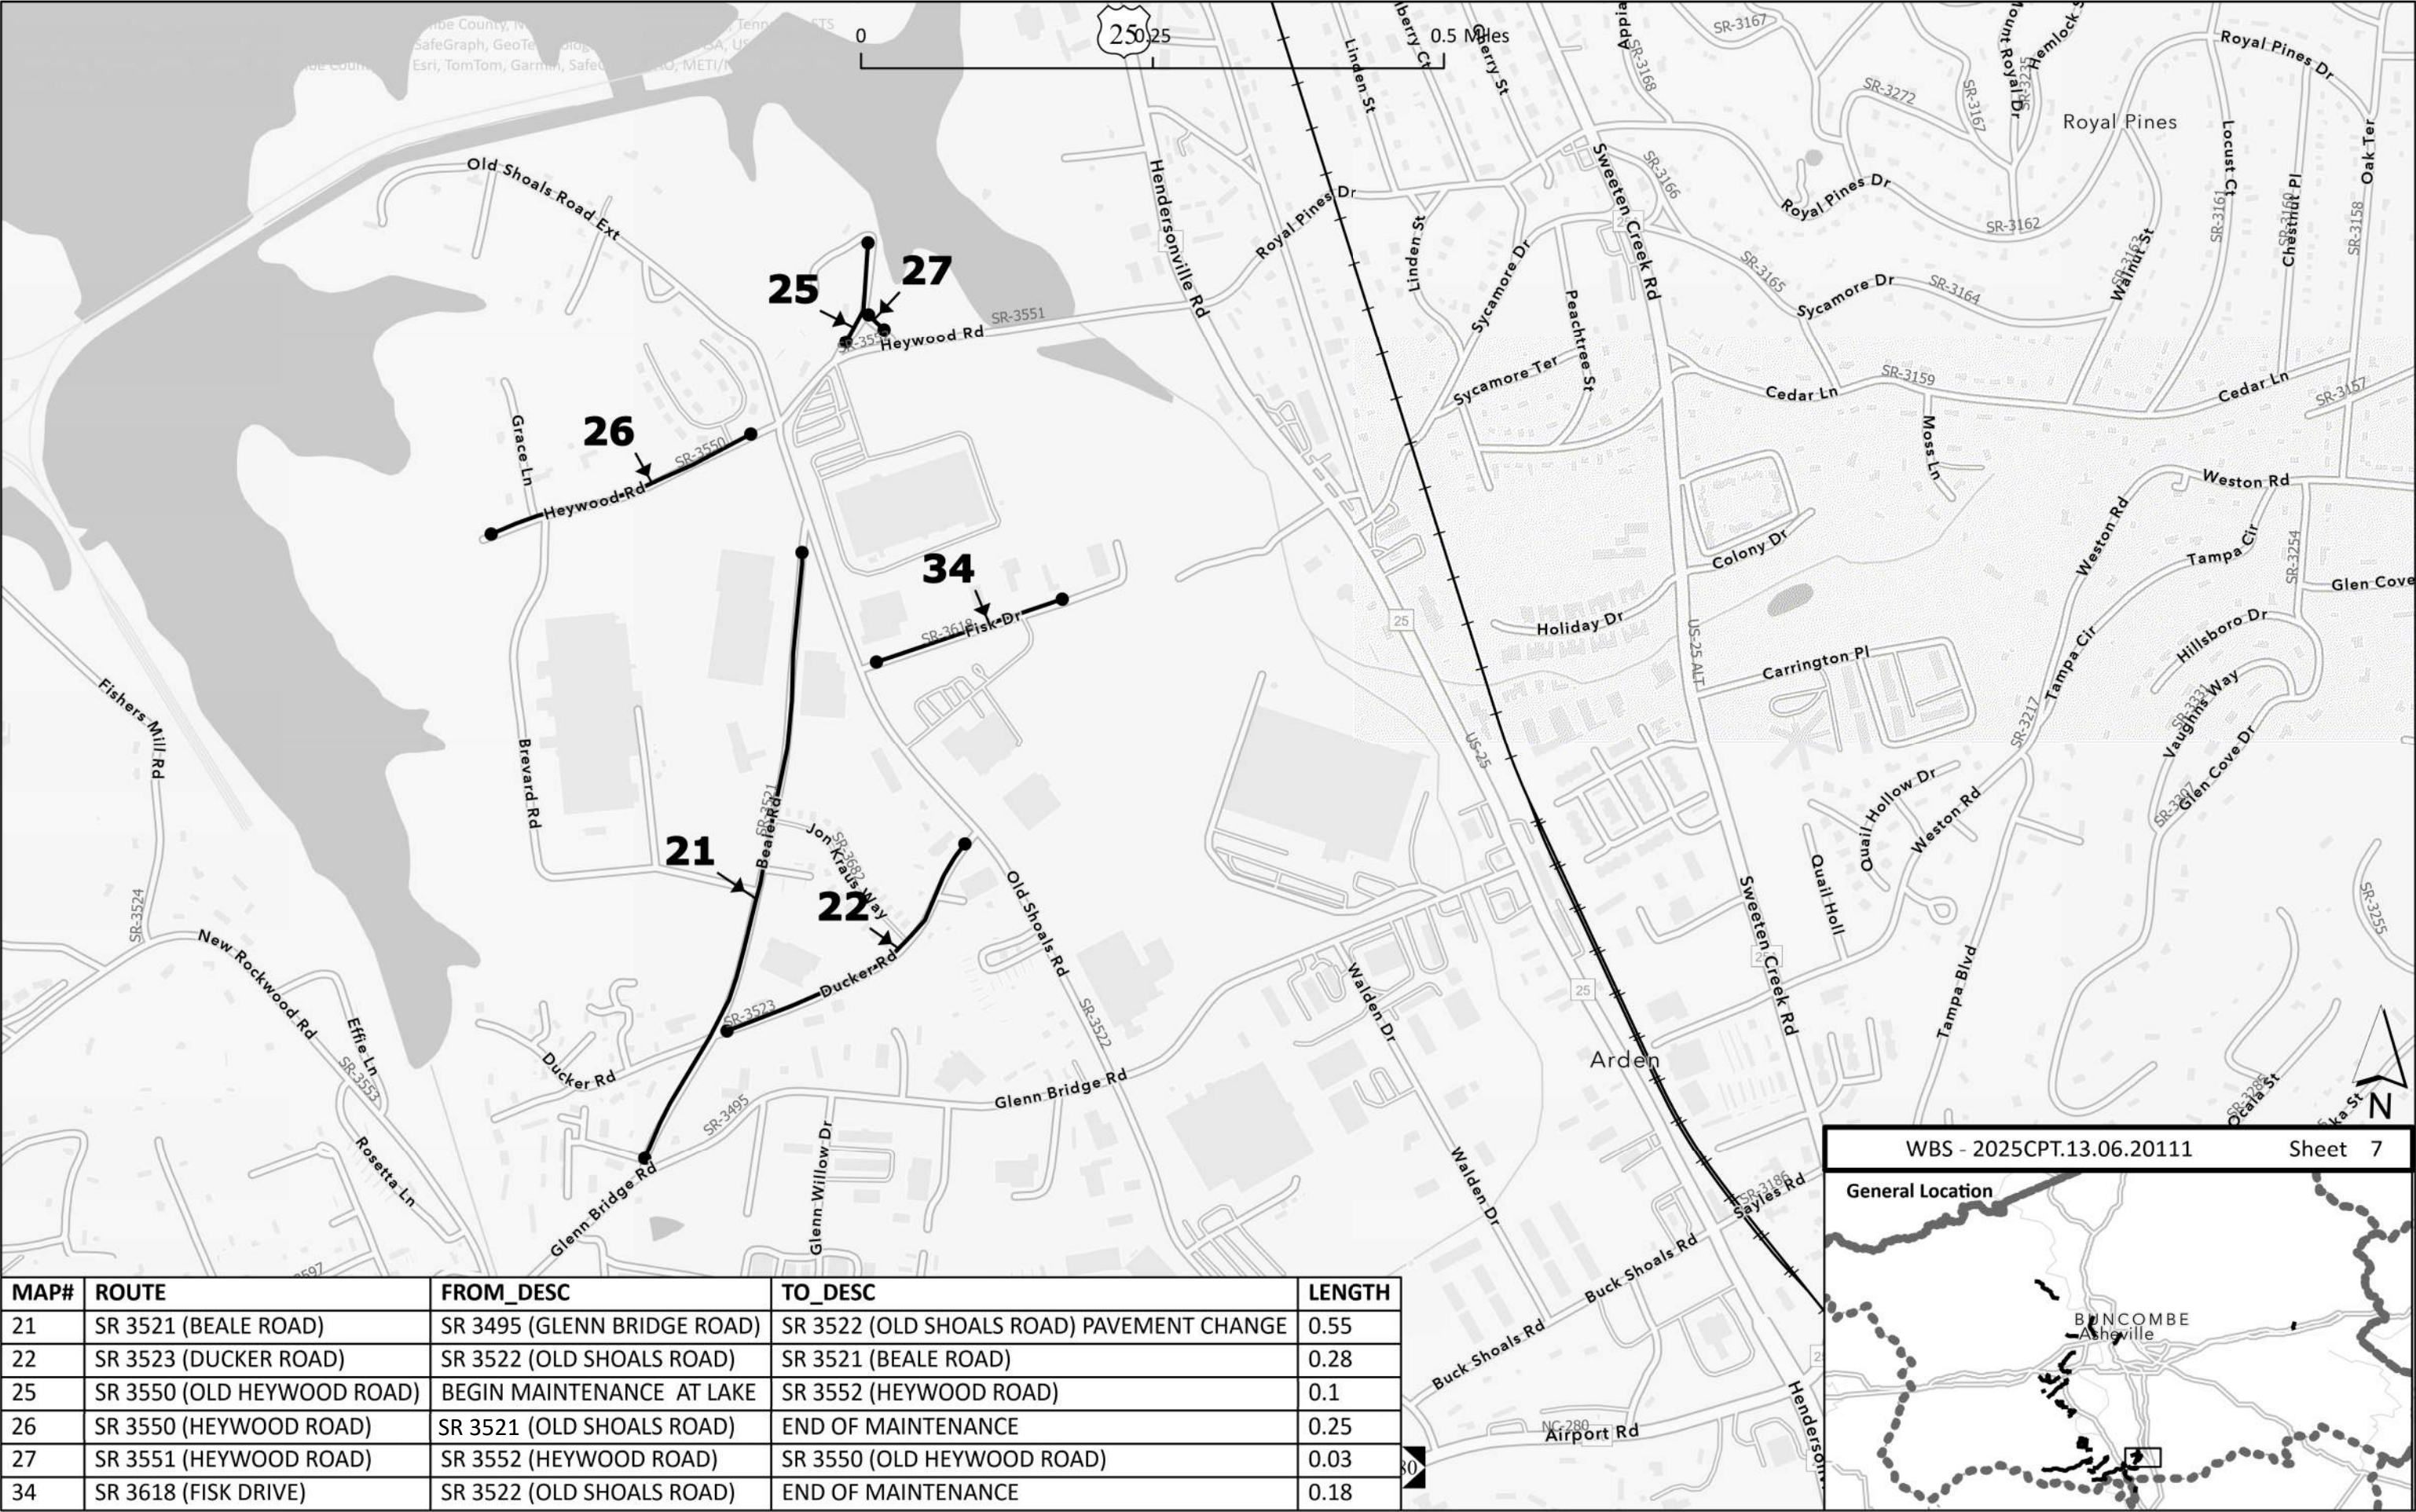

MAP#	ROUTE	FROM_DESC	TO_DESC	LENGTH
21	SR 3521 (BEALE ROAD)	SR 3495 (GLENN BRIDGE ROAD)	SR 3522 (OLD SHOALS ROAD) PAVEMENT CHANGE	0.55
22	SR 3523 (DUCKER ROAD)	SR 3522 (OLD SHOALS ROAD)	SR 3521 (BEALE ROAD)	0.28
25	SR 3550 (OLD HEYWOOD ROAD)	BEGIN MAINTENANCE AT LAKE	SR 3552 (HEYWOOD ROAD)	0.1
26	SR 3550 (HEYWOOD ROAD)	SR 3521 (OLD SHOALS ROAD)	END OF MAINTENANCE	0.25
27	SR 3551 (HEYWOOD ROAD)	SR 3552 (HEYWOOD ROAD)	SR 3550 (OLD HEYWOOD ROAD)	0.03
34	SR 3618 (FISK DRIVE)	SR 3522 (OLD SHOALS ROAD)	END OF MAINTENANCE	0.18

