


MATCH LINE -L- STA 33+03.69 SEE SHEET RW04

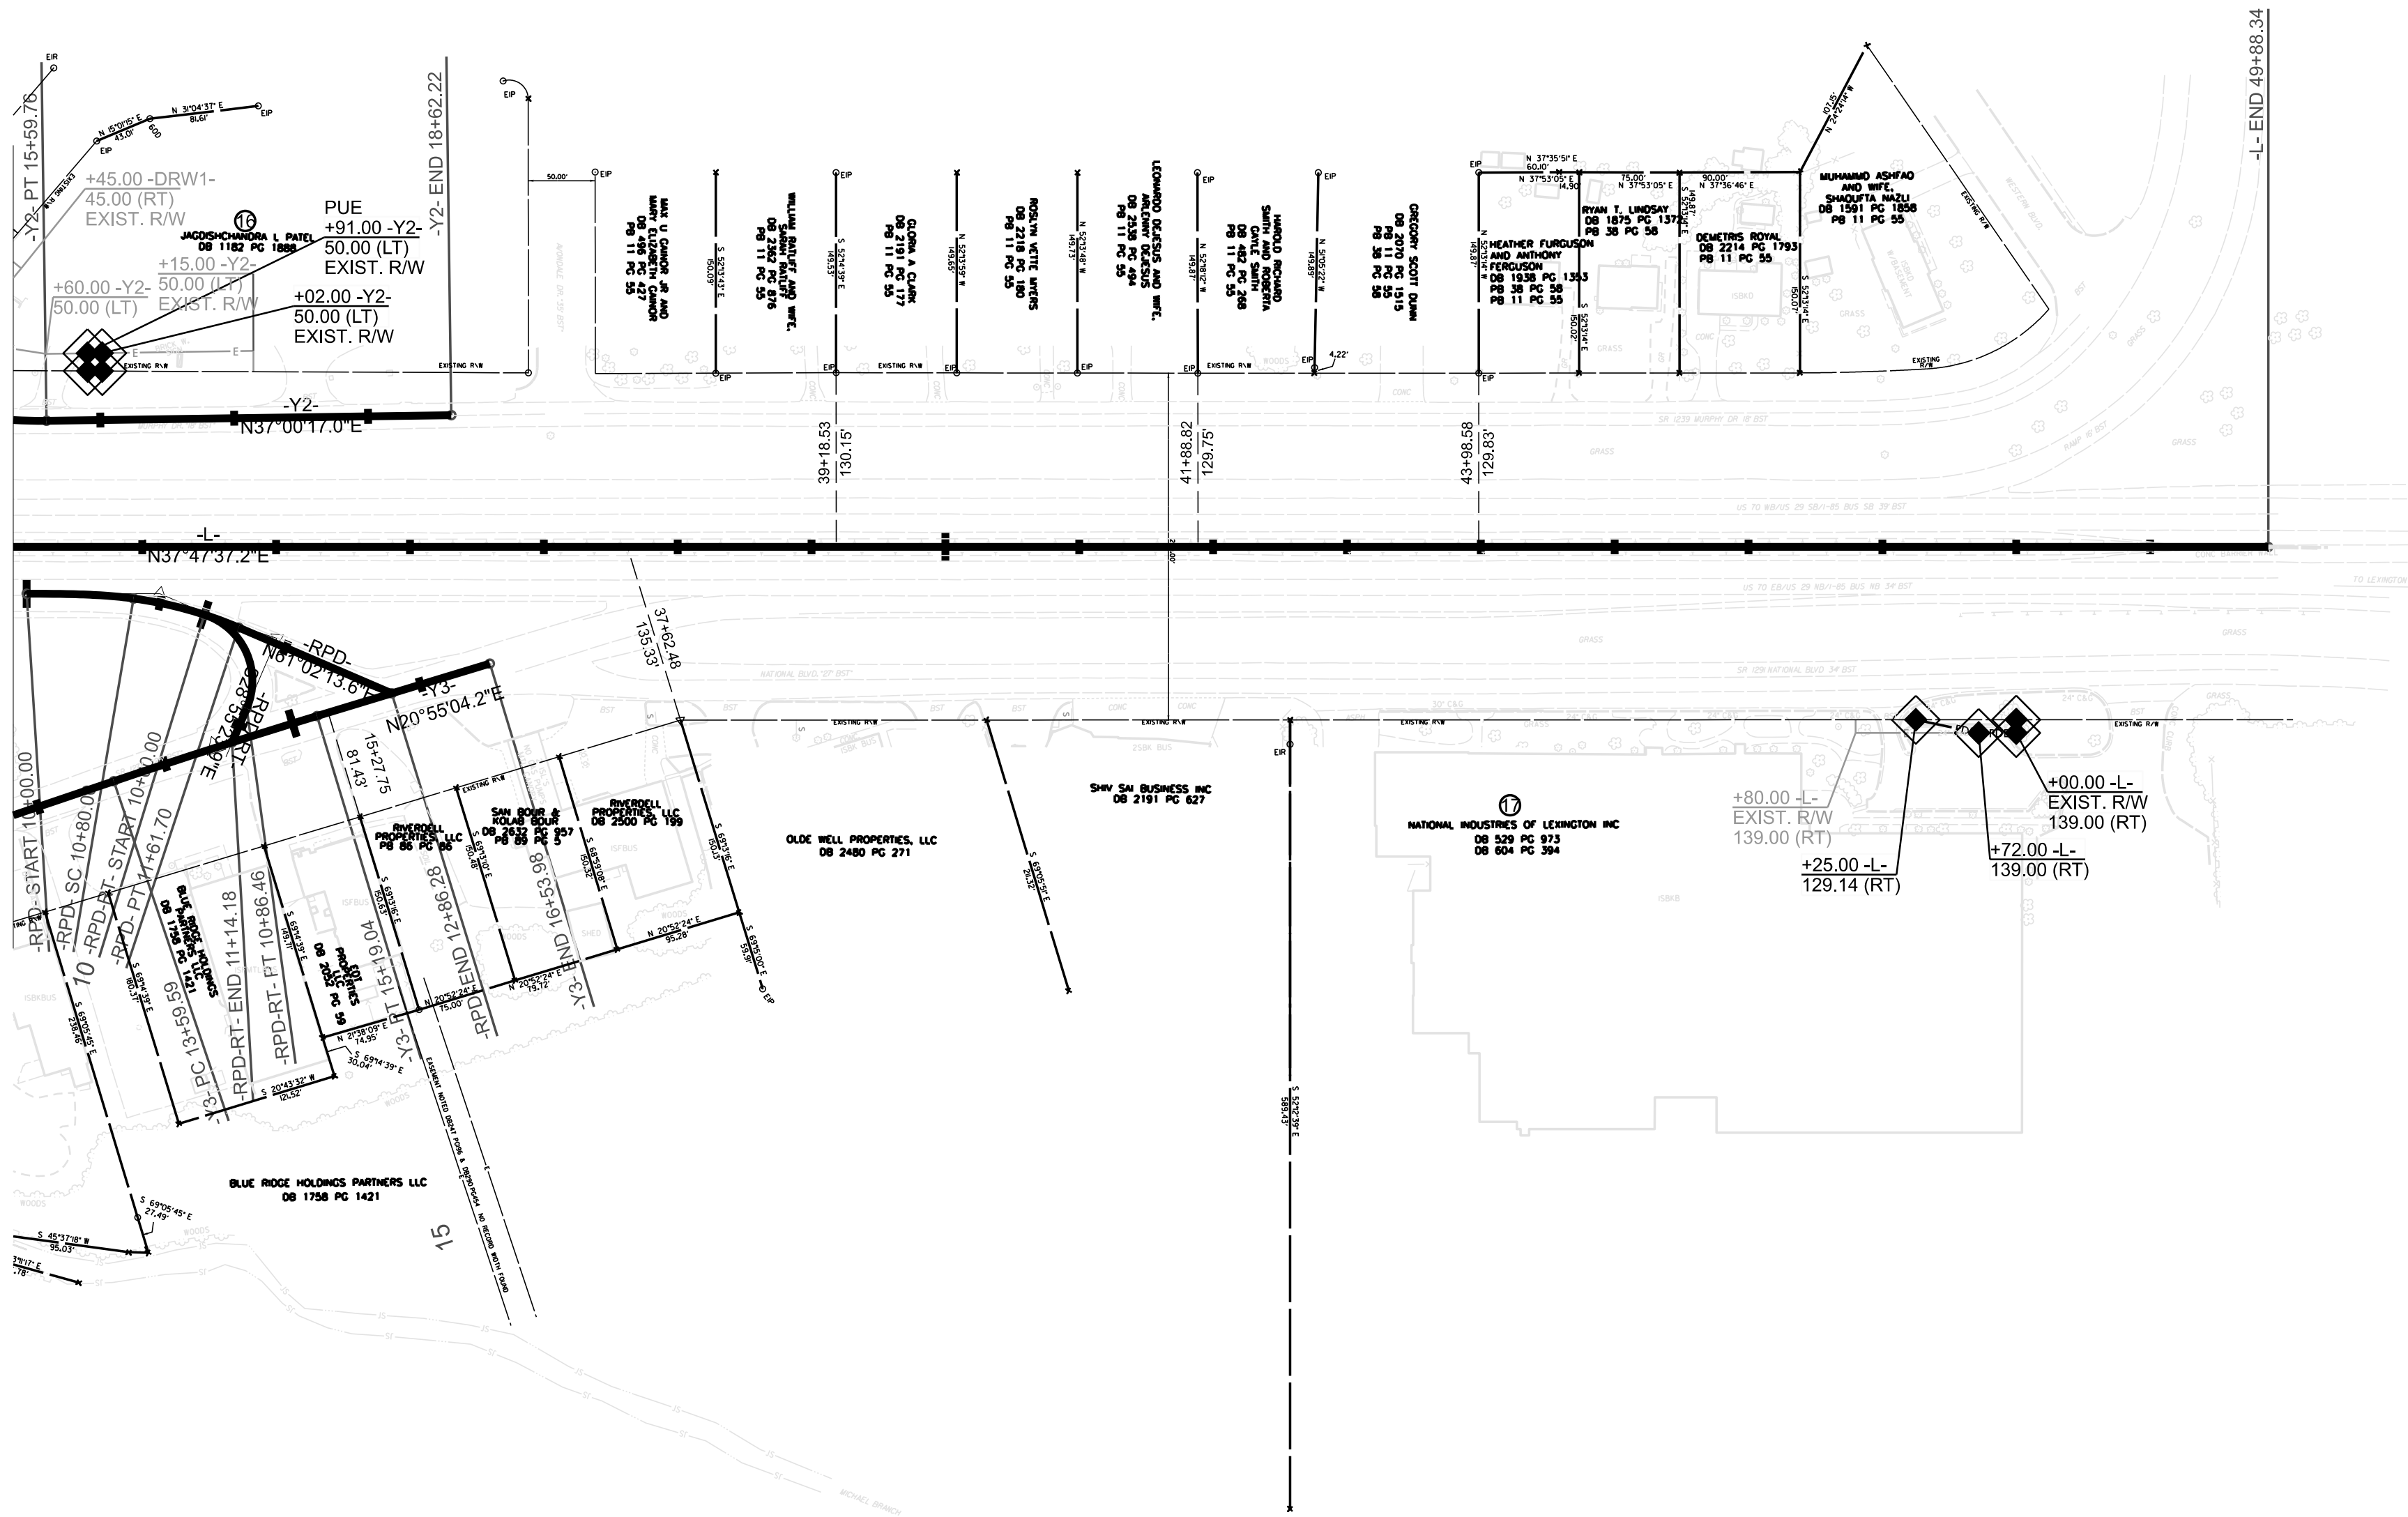

I, MICHAEL L. MOTSINGER, PLS, CERTIFY THAT THE RIGHT OF WAY AND PERMANENT EASEMENT MONUMENTATION FOR THIS PROJECT SHOWN HEREIN WAS COMPLETED UNDER MY DIRECT AND RESPONSIBLE CHARGE FROM AN ACTUAL SURVEY MADE UNDER MY SUPERVISION; THAT ALL HORIZONTAL CLOSURES HAD A MINIMUM RATIO OF PRECISION OF 1:10,000 (CLASS A). FIELD WORK WAS PERFORMED FROM MAY 2024 TO JUNE 2024, AND ALL COORDINATES ARE BASED ON NAD83/NA 2011; THAT THIS SURVEY WAS PERFORMED TO MEET THE REQUIREMENTS OF 21NCAC 56.1600 AS APPLICABLE.

THIS 27TH DAY OF FEBRUARY, 2025.

DocuSigned by:
Michael L. Motsinger
F0B8FE70E22C40E

PROFESSIONAL LAND SURVEYOR L-3877

CUR DATA -Y3-
P/C 14+39.32
 $\Delta c = 01^{\circ}49'37.5''$ (RT)
 $D = 01^{\circ}08'45.3''$
 $Lc = 159.44$
 $Tc = 79.73$
 $R = 5,000$
 $SE = 0.000$

SCS DATA -RPD-
P/SCS 10+00.00
 $\Delta scs = 00^{\circ}00'00.0''$ (RT)
 $Tscs = 0.00$

SPL DATA -RPD-
P/S 10+53.38
 $\theta s = 07^{\circ}38'22.0''$
 $Ls = 80$
 $LT = 53.38$
 $ST = 26.71$

CUR DATA -RPD-
P/C 11+21.11
 $\Delta c = 15^{\circ}36'14.4''$ (RT)
 $D = 19^{\circ}05'54.9''$
 $Lc = 81.70$
 $Tc = 41.11$
 $R = 300$
 $SE = 0.000$

SCS DATA -RPD-RT-
P/SCS 10+00.00
 $\Delta scs = 00^{\circ}00'00.0''$ (RT)
 $Tscs = 0.00$

CUR DATA -RPD-RT-
P/C 10+57.01
 $\Delta c = 95^{\circ}15'59.0''$ (RT)
 $D = 110^{\circ}11'03.1''$
 $Lc = 86.46$
 $Tc = 57.01$
 $R = 52$
 $SE = 0.000$

+80.00 -L-
EXIST. R/W
139.00 (RT)

+25.00 -L-
129.14 (RT)

+00.00 -L-
EXIST. R/W
139.00 (RT)

+72.00 -L-
139.00 (RT)




NOTES:

1. IF FURTHER INFORMATION REGARDING PROJECT CONTROL IS NEEDED, PLEASE CONTACT THE LOCATION AND SURVEYS UNIT.

BR-0015

R/W 05

NORTH CAROLINA
DEPARTMENT
OF TRANSPORTATION

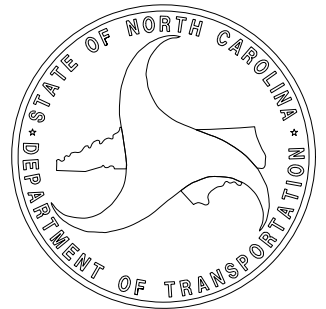

PROFESSIONAL LAND
SURVEYOR




DOCUMENT NOT CONSIDERED
FINAL UNLESS ALL SIGNATURES
ARE COMPLETED

2024 STANDARD
SPECIFICATIONS

TIP PROJECT: BR-0015
County: DAVIDSON

PREPARED FOR

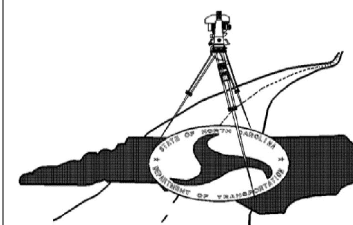

LOCATION AND
SURVEYS UNIT

PREPARED BY
LOCATION AND SURVEYS
DIVISION 9
WINSTON-SALEM, NC
27105