

STATE OF NORTH CAROLINA
DEPARTMENT OF TRANSPORTATION

SIGNING PLAN
DAVIDSON COUNTY

LOCATION: BRIDGE 280067 AND 280068 ON
US 29/US 70 OVER SR 1192

ROADWAY STANDARD DRAWING

THE FOLLOWING ROADWAY STANDARDS AS APPEAR IN "ROADWAY STANDARD DRAWINGS" - PROJECT SERVICES UNIT - N.C. DEPARTMENT OF TRANSPORTATION - RALEIGH, N.C., DATED JANUARY 2024 ARE APPLICABLE TO THIS PROJECT AND BY REFERENCE HEREBY ARE CONSIDERED A PART OF THESE PLANS:

STD. NO.	TITLE
901.10	TYPE 'A' SIGNS
901.20	TYPE 'B' SIGNS
901.50	ARROWS AND SHIELDS
901.70	SIGN STRINGERS AND SUPPORT SPACING
901.80	SIGN MOUNTING DETAILS - FOR TYPE A AND TYPE B SIGNS
902.10	FOUNDATIONS FOR GROUND MOUNTED SIGNS
903.10	GROUND MOUNTED SIGN SUPPORTS
904.10	ORIENTATION OF GROUND MOUNTED SIGNS
904.20	SECONDARY SIGN MOUNTING
904.30	SUPPLEMENTAL SIGN MOUNTING
904.50	MOUNTING OF TYPE 'D', 'E' AND 'F' SIGNS ON 'U' CHANNEL POSTS

INDEX

SHEET NO.	DESCRIPTION
SIGN-1	TITLE SHEET
SIGN-2	SUPPORT INFORMATION
SIGN-3	E AND F SHEETS
SIGN-4A-4E	SIGN DESIGNS AND OVERHEAD DETAILS
SIGN-5-9	SIGNING PLAN SHEETS

SUMMARY OF QUANTITIES

ITEM NO.		ITEM DESCRIPTION	QUANTITY	UNIT
DESC. NO.	SECT. NO.			
4025000000-E	901	CONTRACTOR FURNISHED, TYPE A SIGN	828	S.F.
4025000000-E	901	CONTRACTOR FURNISHED, TYPE B SIGN	24	S.F.
4025000000-E	901	CONTRACTOR FURNISHED, TYPE D SIGN	30	S.F.
4025000000-E	901	CONTRACTOR FURNISHED, TYPE E SIGN	317	S.F.
4025000000-E	901	CONTRACTOR FURNISHED, TYPE F SIGN	213	S.F.
4048000000-E	902	REINFORCED CONCRETE SIGN FOUNDATIONS	4	C.Y.
4054000000-E	902	PLAIN CONCRETE SIGN FOUNDATIONS	1	C.Y.
4057000000-E	SP	OVERHEAD FOOTING	9	C.Y.
4060000000-E	903	SUPPORTS, BREAKAWAY STEEL BEAM	3506	LB.
4066000000-E	903	SUPPORTS, SIMPLE STEEL BEAM	889	LB.
4072000000-E	903	SUPPORTS, 3 LB STEEL U-CHANNEL	1036	L.F.
4096000000-N	904	SIGN ERECTION, TYPE D	2	EA.
4102000000-N	904	SIGN ERECTION, TYPE E	39	EA.
4108000000-N	904	SIGN ERECTION, TYPE F	11	EA.
4109000000-N	904	SIGN ERECTION, TYPE A (OVERHEAD)	1	EA.
4110000000-N	904	SIGN ERECTION, TYPE A (GROUND MOUNTED)	7	EA.
4110000000-N	904	SIGN ERECTION, TYPE B (GROUND MOUNTED)	2	EA.
4130000000-N	906	SUPPORTS, OVERHEAD SIGN STRUCTURE @ STA. 28+25±	1	L.S.
4155000000-N	907	DISPOSAL OF SIGN SYSTEM, U-CHANNEL	66	EA.
4158000000-N	907	DISPOSAL OF SIGN SYSTEM, WOOD	7	EA.

GENERAL NOTES

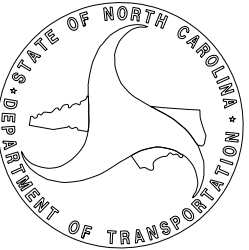
- . SIGNS FURNISHED BY CONTRACTOR
- . ALL TYPE 'D' SIGNS SHALL BE MOUNTED ON TWO U-CHANNEL POSTS UNLESS OTHERWISE INDICATED ON THE PLANS.
- . IF REMOVAL OR RELOCATION OF SIGNS ON PRIVATE STREET (NON-STATE MAINTAINED) IS REQUIRED DUE TO CONSTRUCTION, THE CONTRACTOR SHALL INFORM THE ENGINEER. THE WORK WILL BE COMPLETED BY OTHERS.
- . WHEN NOT STATIONED OR DIMENSIONED ON PLANS, ALL 'E' AND 'F' SIGNS SHALL BE FIELD LOCATED BY THE ENGINEER
- . ALL EXISTING SIGNS ON "U" CHANNEL POST WITHIN THE PROJECT LIMITS SHALL BE REMOVED AND DISPOSED OF UNLESS OTHERWISE NOTED ON PLANS.
- . WHEN EXISTING SIGNS ARE REMOVED AND INSTALLED ON NEW SUPPORTS, THE RE-ERECTION SHALL IMMEDIATELY FOLLOW THE REMOVAL.
- . THE BACKGROUND FOR TYPE E & F SIGNS SHALL BE TYPE C REFLECTIVE SHEETING.
- . DO NOT BEGIN FABRICATION FOR TYPES A & B SIGNS MOUNTED ON OVERHEAD STRUCTURES OR STEEL SUPPORTS UNTIL "S" DIMENSIONS HAVE BEEN FIELD VERIFIED.
- . SEE ROADWAY PLANS FOR GUARD/GUIDE RAIL DETAILS.

PROJECT NOTES

- DISPOSAL OF SUPPORT, WOOD
- DISPOSAL OF SIGN SYSTEM, WOOD
- DISPOSAL OF SIGN SYSTEM, U-CHANNEL
- SIGN ERECTION, TYPE A (OVERHEAD)
- SIGN ERECTION, TYPE A (GROUND MOUNTED)
- SIGN ERECTION, TYPE D, E, AND F

PLANS SUBMITTED TO: N.C.D.O.T. SIGNING AND DELINEATION UNIT

KELVIN L. JORDAN SIGNING & DELINEATION REGIONAL ENGINEER
JOSE G. MARTINEZ, PE SIGNING & DELINEATION PROJECT DESIGN ENGINEER



PLANS PREPARED BY: KCA

JACOB H. DUKE, PE PROJECT ENGINEER
ALLEN J. MCSWAIN PROJECT DESIGNER

BR-0015

SIGN1

NORTH CAROLINA
DEPARTMENT OF TRANSPORTATION
DAVIDSON COUNTY

HIGHWAY DIVISION 9

Signed by
JACOB H. DUKE
Professional Engineer
SEAL
043777
JACOB H. DUKE
5/26/2024

PREPARED BY

KCA

KISINGER CAMPO
& ASSOCIATES

NC FIRM LICENSE No: C-1506
301 Fayetteville Street,
Suite 1500
Raleigh, NC 27601
(919) 992-7839

DOCUMENT NOT CONSIDERED FINAL
UNLESS ALL SIGNATURES COMPLETED



REVISIONS

SIGN					ROADWAY STATION	NUMBER OF SUPPORTS	BEAM SECTION	SUPPORT TYPE BA or S	OMNI COUPLER	ATTACHMENT METHOD	MOUNTING METHOD	HORIZONTAL CLEARANCE* (ft.)	SUPPORT SPACING	LENGTH (ft)			LEFT SUPPORT (ft)			CENTER SUPPORT (ft)			RIGHT SUPPORT (ft)			SUPPORT WEIGHTS		FOOTINGS				FIELD VERIFIED SEE NOTE 2 (mm/dd/yy)
NUMBER	TYPE	SIZE (in.)												SNS HT	MTG HT	EMBED- MENT												DIAMETER (ft.)	DEPTH (ft.)	REINFORCED (c.y.)	PLAIN (c.y.)	
		w	x	h																												
101	A	174	x	96	2640' FROM L 25+70	2	W6x16	S	N/A	N/A	N/A	18.00	8.50	8.00	7.00	4.0	2.00	17.00	21.00	0.00	0.00	0.00	5.00	20.00	24.00	0.00	720	1.5	4.5	0.59	0.00	_____
102	A	174	x	108	L 24+40	2	W8x18	BA	N/A	N/A	N/A	18.00	8.50	9.00	7.00	4.0	3.72	19.72	23.72	0.00	0.00	0.00	7.97	23.97	27.97	1070.42	0	2.0	4.5	1.05	0.00	_____
103	A	174	x	108	L 43+66	2	W6x16	BA	N/A	N/A	N/A	18.00	8.50	9.00	7.00	4.0	4.29	20.29	24.29	0.00	0.00	0.00	5.43	21.43	25.43	889.60	0	1.5	4.5	0.59	0.00	_____
104	A	204	x	132	L 40+52	2	W6x16	BA	N/A	N/A	N/A	18.00	9.96	11.00	12.37	4.5	-5.37	18.00	22.50	0.00	0.00	0.00	-3.53	19.84	24.34	843.44	0	1.5	5	0.65	0.00	_____
105	A	132	x	72	L 32+51	2	S3x5.7	S	N/A	N/A	N/A	18.00	6.45	6.00	7.00	3.0	-1.68	11.32	14.32	0.00	0.00	0.00	-0.82	12.18	15.18	0.00	168.13	1.0	3.5	0.00	0.20	_____
201A	A	72	x	60	L 35+03	1	W6x16	BA	N/A	N/A	N/A	Δ	0.00	7.00	7.00	3.5	0.00	0.00	0.00	2.62	16.62	20.12	0.00	0.00	0.00	368.94	0	1.5	4	0.26	0.00	_____
201B	B	72	x	24																												
202A	A	72	x	60	L 26+42	1	W6x16	BA	N/A	N/A	N/A	Δ	0.00	7.00	7.00	3.0	0.00	0.00	0.00	0.90	14.90	17.90	0.00	0.00	0.00	333.42	0	1.5	3.5	0.23	0.00	_____
202B	B	72	x	24																												

	TOTAL	TOTAL	TOTAL	TOTAL
	3505.82	888.13	3.37	0.20
USE:	3506.00	889.00	4.00	1.00

NOTES

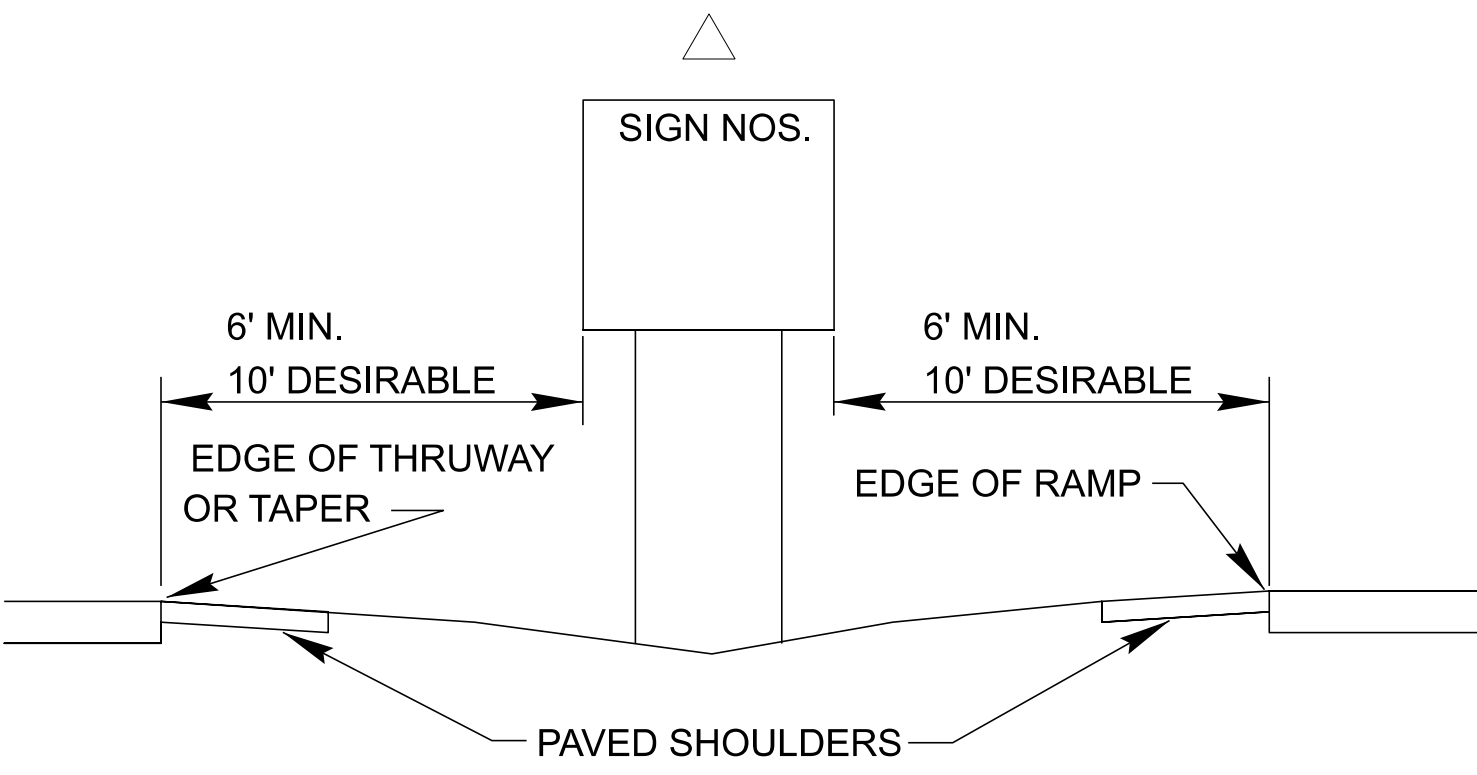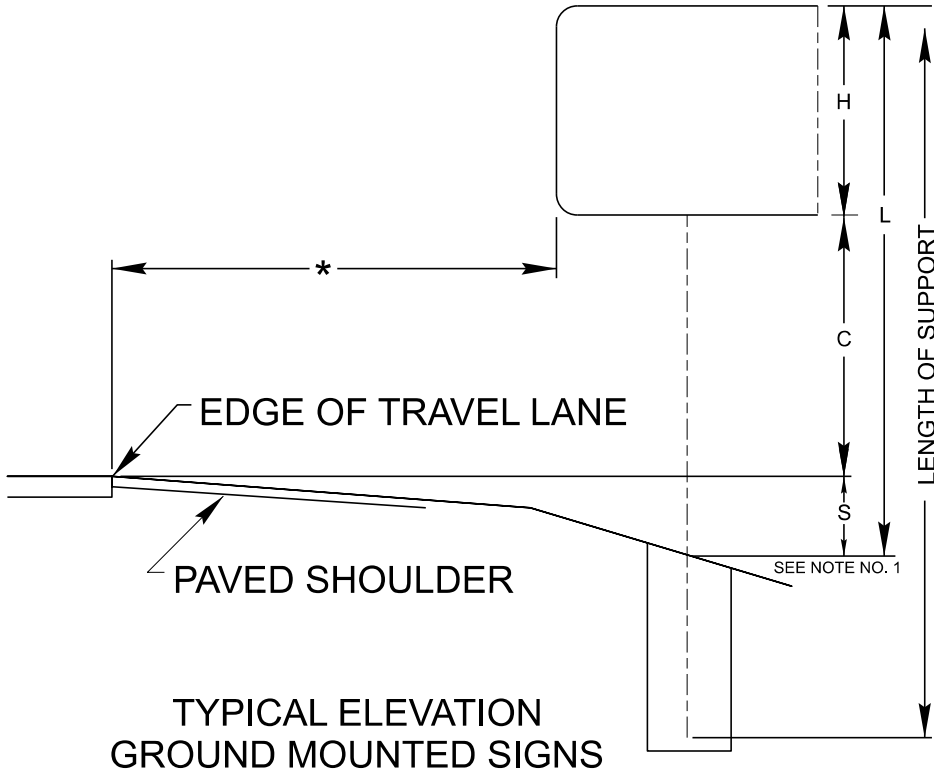1. DIMENSION "S" REPRESENTS AN INCREASE (+), OR A DECREASE (-) IN POLE LENGTH, RELATIVE TO THE ELEVATION OF THE EDGE OF TRAVEL LANE.
2. FIELD VERIFICATIONS SHALL BE REQUIRED FOR ALL SUPPORTS, SEE (*) ARTICLE 903-3. FABRICATORS SHALL BE AISC CERTIFIED IN CATEGORY 1, SEE (*) ARTICLE 1072-1. (*) = N.C.D.O.T. STANDARD SPECIFICATIONS FOR ROADS AND STRUCTURES
3. PLAN LOCATIONS FOR EXISTING UTILITIES ARE BASED ON THE BEST AVAILABLE INFORMATION AND, THEREFORE MAY NOT BE PRECISELY ACCURATE. THEREFORE, IT IS INCUMBENT UPON THE CONTRACTOR TO DETERMINE THE EXACT LOCATION OF UTILITIES BEFORE BEGINNING WORK IN A LOCATION.



REVISIONS

BR-0015

SIGN2

NORTH CAROLINA
DEPARTMENT OF TRANSPORTATION
DAVIDSON COUNTY

HIGHWAY DIVISION 9

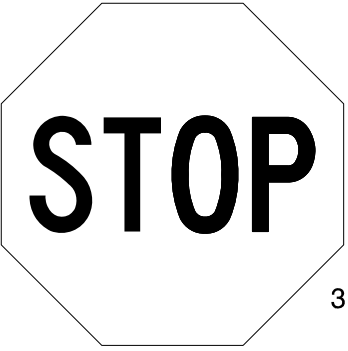
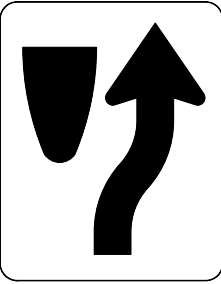
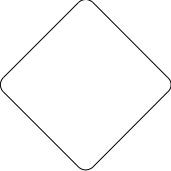
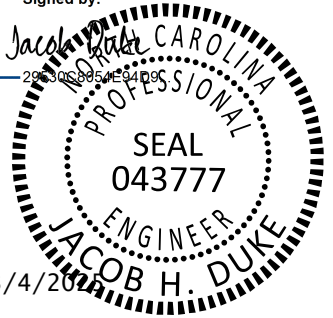
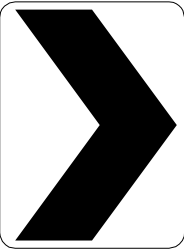
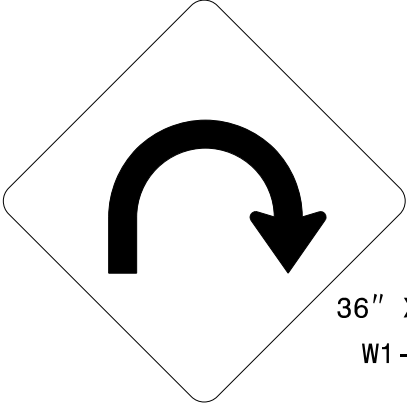
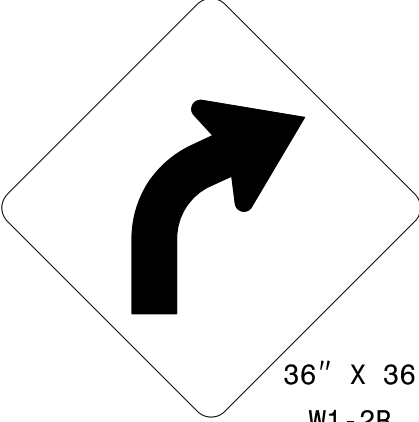
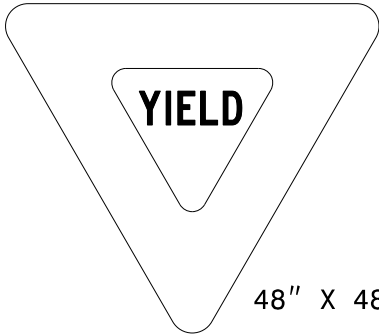
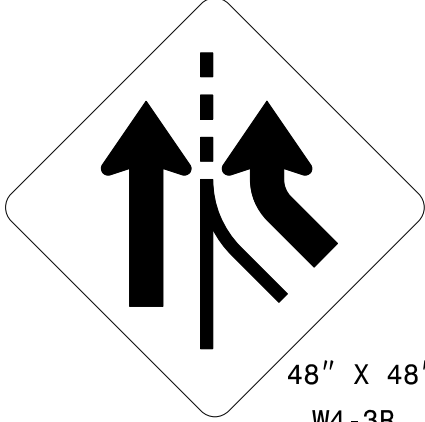
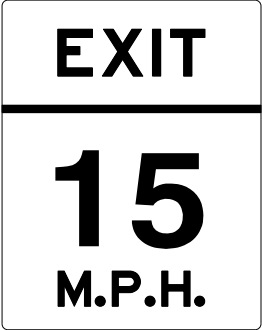
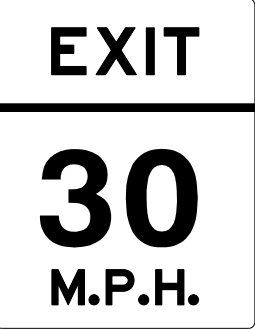
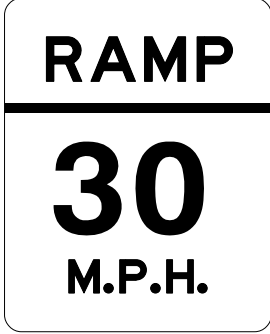
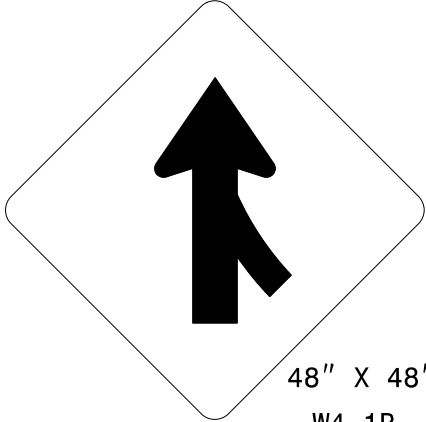
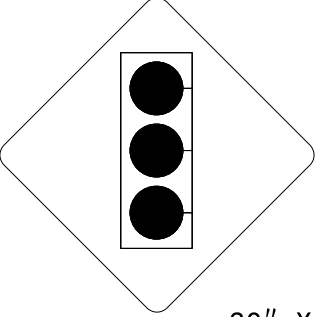
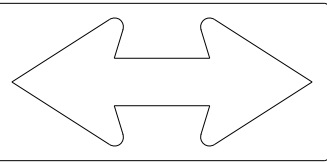
Signed by:
Jacob H. Duke

3/4/2019

PREPARED BY


KCA
KISINGER CAMPO
& ASSOCIATES
NC FIRM LICENSE No: C-1506
301 Fayetteville Street,
Suite 1500
Raleigh, NC 27601
(919) 852-7839

DOCUMENT NOT CONSIDERED FINAL
UNLESS ALL SIGNATURES COMPLETED

5/26/20	401 QUANTITY REQ'D .4  36" X 36" R1-1 ONE "U" POST PER SIGN MOUNT SIGN 401 BACK-TO-BACK WITH SIGN 421 IN 2 INSTALLATIONS	402 QUANTITY REQ'D .1  36" X 48" R2-1 TWO "U" POSTS PER SIGN	403 QUANTITY REQ'D .1  24" X 30" R4-7 ONE "U" POST PER SIGN MOUNT SIGN 403 ABOVE SIGN 404 IN 1 INSTALLATION	404 QUANTITY REQ'D .1  18" X 18" OM1-1 ONE "U" POST PER SIGN MOUNT SIGN 404 BELOW SIGN 403 IN 1 INSTALLATION	405 QUANTITY REQ'D .5  36" X 24" R5-1A ONE "U" POST PER SIGN	406 QUANTITY REQ'D .3  36" X 36" R5-1 ONE "U" POST PER SIGN	407 QUANTITY REQ'D .1  48" X 18" R6-1R TWO "U" POSTS PER SIGN	BR-0015 SIGN3 NORTH CAROLINA DEPARTMENT OF TRANSPORTATION DAVIDSON COUNTY  HIGHWAY DIVISION 9 Signed by:  3/4/2019 PREPARED BY  KISINGER CAMPO & ASSOCIATES NC FIRM LICENSE No: C-1506 301 Fayetteville Street, Suite 1500 Raleigh, NC 27601 (919) 892-7839 DOCUMENT NOT CONSIDERED FINAL UNLESS ALL SIGNATURES COMPLETED
	408 QUANTITY REQ'D .4  30" X 36" W1-8R ONE "U" POST PER SIGN	409 QUANTITY REQ'D .1  36" X 36" W1-11R ONE "U" POST PER SIGN MOUNT SIGN 409 ABOVE SIGN 410 IN 1 INSTALLATION	410 QUANTITY REQ'D .1  24" X 24" W13-1P ONE "U" POST PER SIGN MOUNT SIGN 410 BELOW SIGN 409 IN 1 INSTALLATION	411 QUANTITY REQ'D .2  36" X 36" W1-2R TWO "U" POSTS PER SIGN	412 QUANTITY REQ'D .2  48" X 48" X 48" R1-2 ONE "U" POST PER SIGN MOUNT SIGN 412 BACK-TO-BACK WITH SIGN 421 IN 2 INSTALLATIONS	413 QUANTITY REQ'D .1  48" X 48" W4-3R TWO "U" POSTS PER SIGN	414 QUANTITY REQ'D .1  36" X 48" W13-2 TWO "U" POSTS PER SIGN	REVISIONS
	415 QUANTITY REQ'D .1  36" X 48" W13-2 TWO "U" POSTS PER SIGN	416 QUANTITY REQ'D .1  36" X 48" W13-3 TWO "U" POSTS PER SIGN	417 QUANTITY REQ'D .2  48" X 48" W4-1R TWO "U" POSTS PER SIGN	418 QUANTITY REQ'D .1  30" X 30" W3-3 ONE "U" POST PER SIGN	419 QUANTITY REQ'D .1  30" X 30" W14-1 ONE "U" POST PER SIGN	420 QUANTITY REQ'D .1  48" X 24" W1-7 TWO "U" POSTS PER SIGN	421 QUANTITY REQ'D .4  30" X 30" R5-1 ONE "U" POST PER SIGN MOUNT SIGN 421 BACK-TO-BACK WITH SIGN 401 IN 2 INSTALLATIONS MOUNT SIGN 421 BACK-TO-BACK WITH SIGN 412 IN 2 INSTALLATIONS	
						TYPE "E" SIGNS		

REVISIONS

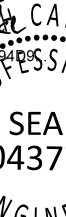[illegible][illegible][illegible]

BR-0015 SIGN 48 NORTH CAROLINA DEPARTMENT OF TRANSPORTATION DAVIDSON COUNTY  HIGHWAY DIVISION 9	Signed by: Jacob H. Duke  PREPARED BY  KCSINGER CAMPO & ASSOCIATES NC FIRM LICENSE NO: C-1506 301 Fayetteville Street, Suite 1500 Raleigh, NC 27601 (919) 862-7638
--	--

DOCUMENT NOT CONSIDERED FINAL
 UNLESS ALL SIGNATURES COMPLETED


[illegible][illegible][illegible][illegible]

[illegible]

SIGN NUMBER: 301		BACKG COLOR: Green		DESIGN BY: A. MCSWAIN		CHECKED BY: N. RUSSIN		Aug 14, 2023	
TYPE: D		COPY COLOR: White		PROJECT ID: BR-0015				DIV: 9	
QUANTITY: 1									
SIGN WIDTH: 6'-0"									
HEIGHT: 2'-6"									
TOTAL AREA: 15.0 Sq.Ft.									
BORDER TYPE: FLUSH									
RECESS: 0"									
WIDTH: 0.75"									
RADIUS: 2.25"									
NO. Z BARS:		MAT'L: 0.125" (3.2 mm) ALUMINUM							
LENGTH:									
USE NOTES: 1,2									
1. Legend and border (except those that are colored black) shall be direct applied Grade C sheeting.									
2. Background shall be Grade C reflective sheeting.									
Spacing Factor is 1 unless specified otherwise									
LETTER POSITIONS									
Letter spacings are to start of next letter									
Series/Size Text Length									
D 2000									
42.4									
D 2000									
41.5									
NORTH CAROLINA D.O.T. SIGN DETAIL									
NORTH CAROLINA D.O.T. SIGN DETAIL									

[illegible]

SIGN NUMBER:	302	BACKG COLOR:	Green	DESIGN BY:	A. MCSWAIN	MATCHED BY:	N. RUSSIN	DATE:	Oct 25, 2024	
TYPE:	D	COPY COLOR:	White	PROJECT ID:	BR-0015				DIV:	9
QUANTITY:	1	SYMBOL		X	Y	WID	HT			
SIGN WIDTH:	6'-0"	AR_Type D		7.32	19.3	6	9			
HEIGHT:	2'-6"	AR_Type D		55.68	4.7	6	9			
TOTAL AREA:	15 Sq.Ft.									
BORDER TYPE:	FLUSH									
RECESS:	0"									
WIDTH:	0.75"									
RADII:	2.25"									
NO. Z BARS:		MAT'L: 0.125" (3.2 mm) ALUMINUM								
LENGTH:										
USE NOTES: 1, 2										
1. Legend and border(except those that are colored black) shall be direct applied Grade C sheeting.										
2. Background shall be Grade C reflective sheeting.										
Spacing Factor is 1 unless specified otherwise										
LETTER POSITIONS										
Letter spacings are to start of next letter										
Series/Size Text Length										
D 2000										
43.68										
D 2000										
42.36										
NORTH CAROLINA D.O.T. SIGN DETAIL										

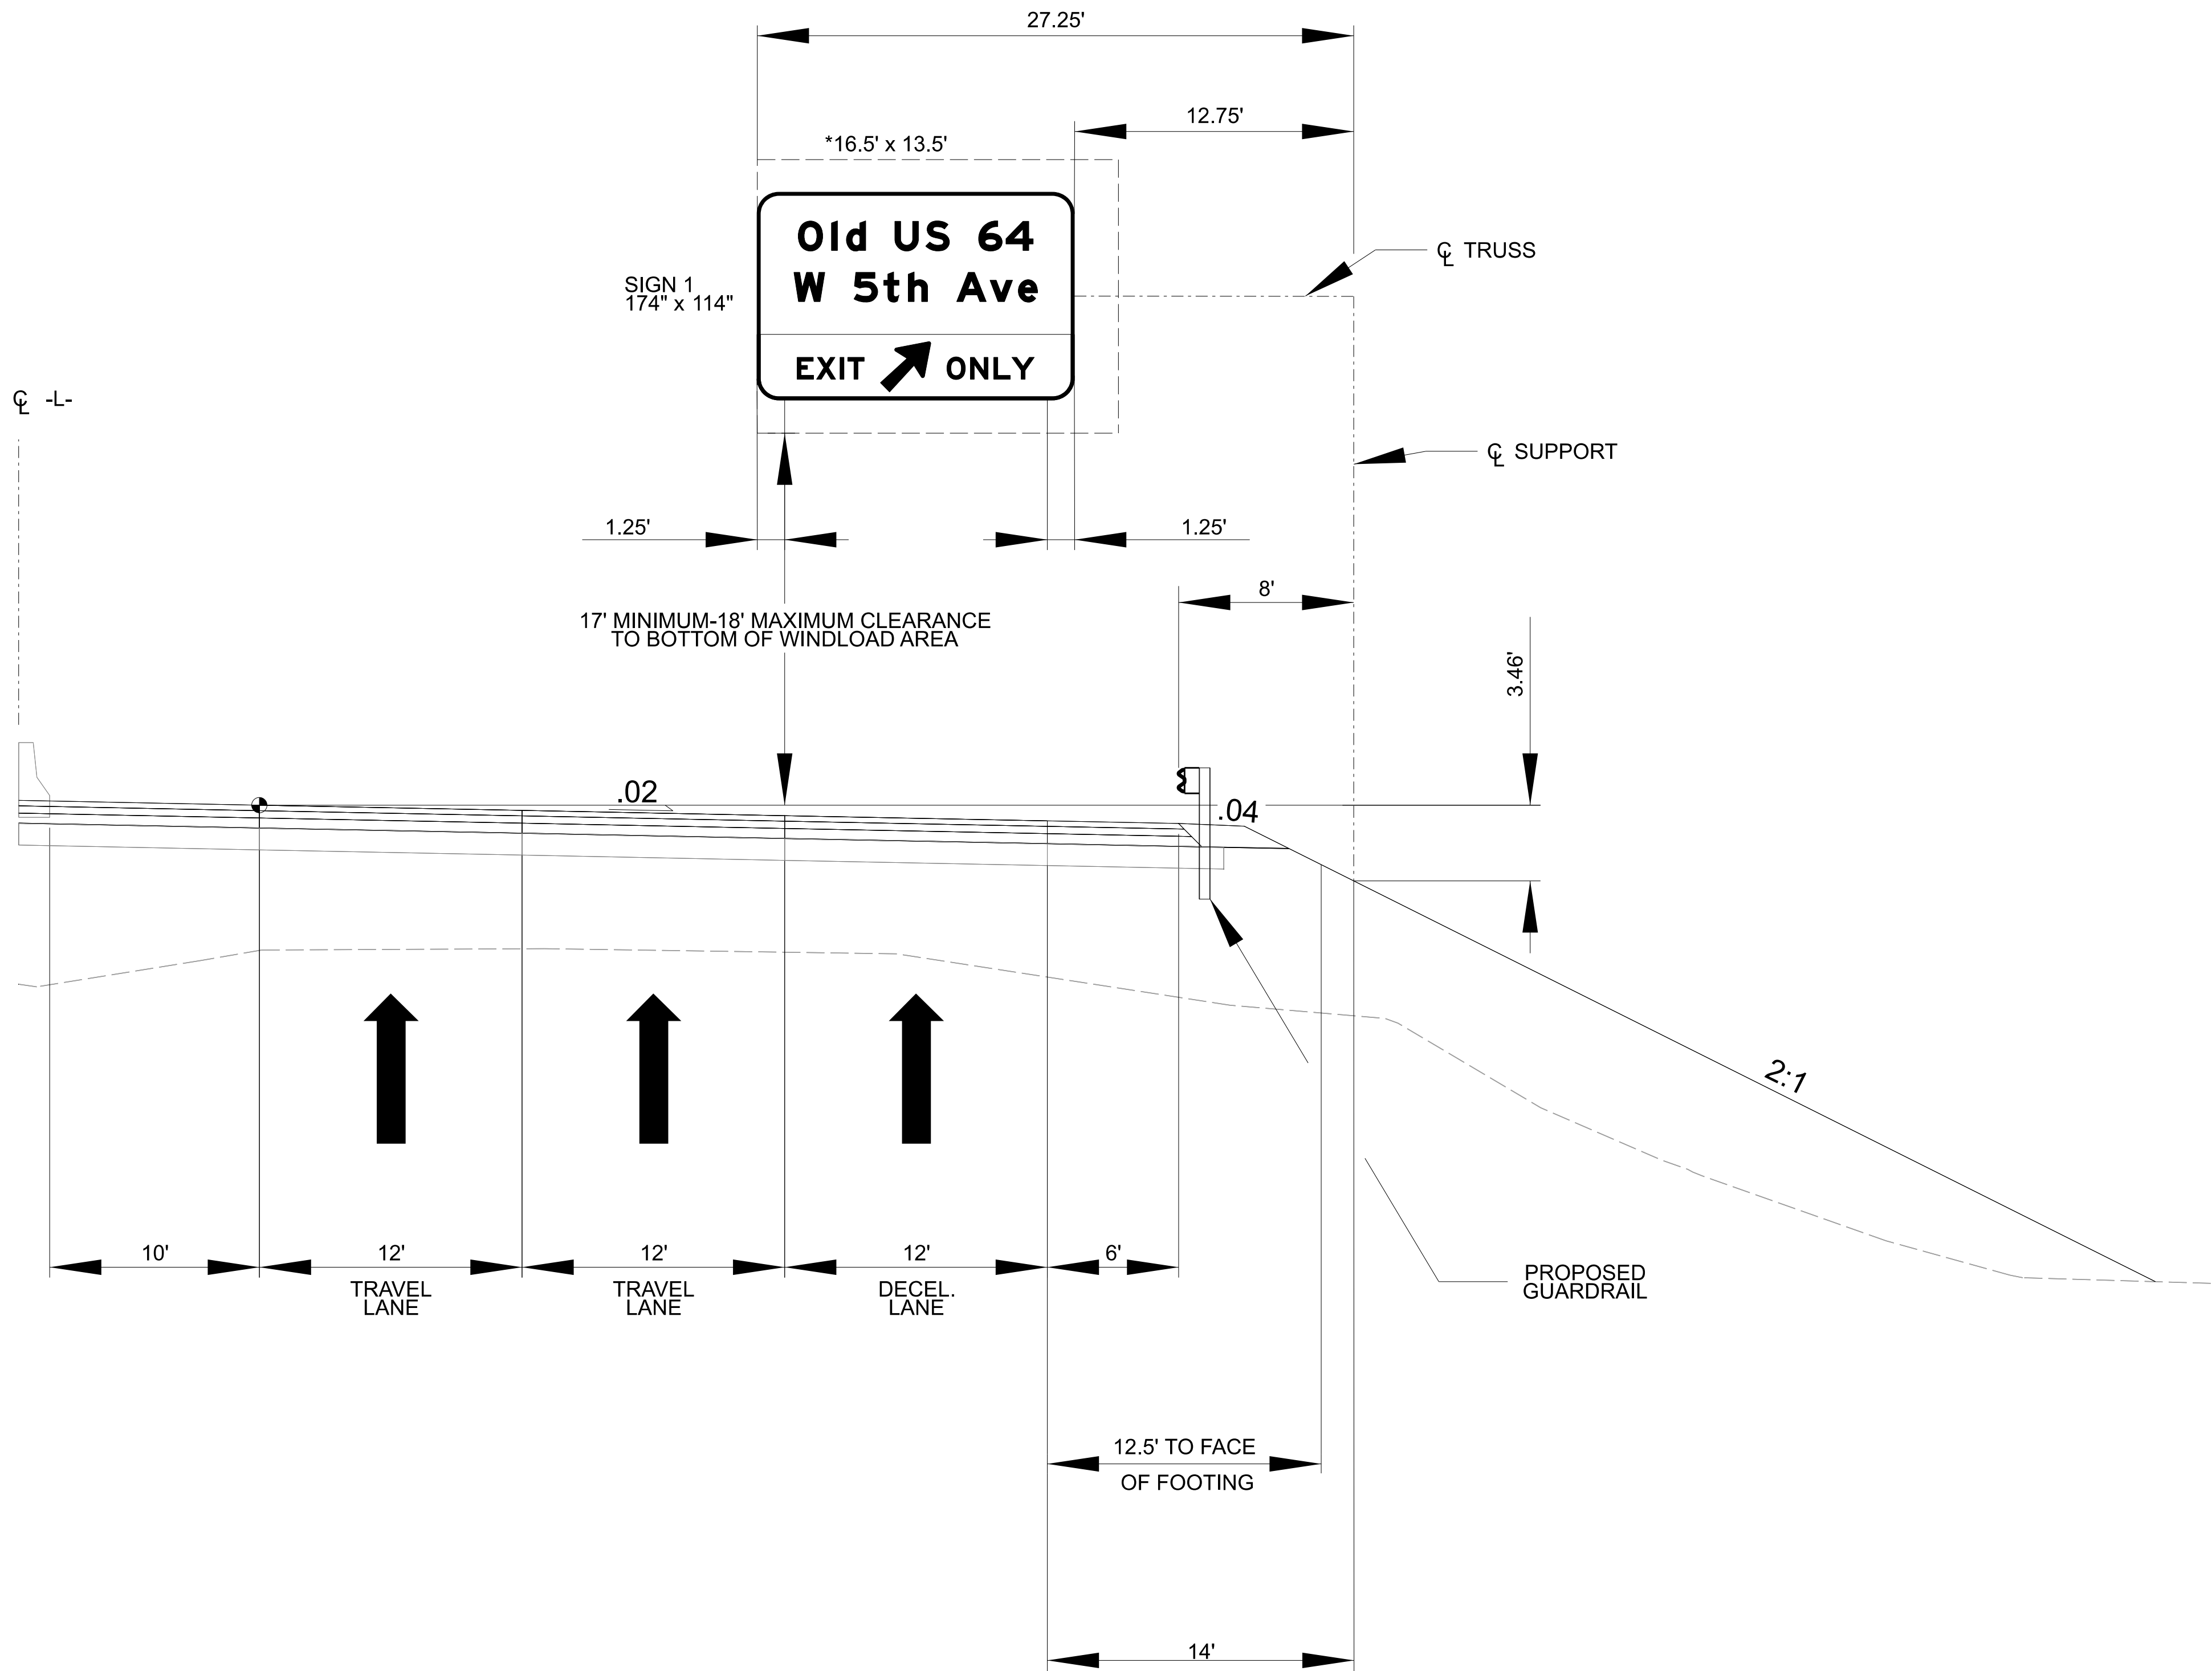

- NOTES:
- IF THE CONTRACTOR BIDS ALUMINUM SIGN STRUCTURE, EACH SHALL BE PROVIDED WITH AN APPROVED HIGHWAY TRUSS DAMPER DEVICE IN ACCORDANCE WITH AASHTO SPECIFICATIONS.
 - MOUNT SIGNS VERTICALLY CENTERED ON HORIZONTAL MEMBER OF STRUCTURE.
 - FIELD VERIFICSTION SHALL BE REQUIRED FOR ALL FOOTING ELEVATIONS, PER THE LATEST NCDOT STANDARD SPECIFICATIONS FOR ROADS AND STRUCTURES, PROVIDE FIELD VERIFICATION TO THE SIGNING SECTION.
 - THE TOP OF THE FOOTING SHALL EXTEND AT LEAST 4 INCHES AND NOT MORE THAN 24 INCHES ABOVE THE HIGHEST POINT OF THE GROUND SURFACE AT THE FOOTING.
 - SIGN HANGERS AND ATTACHMENT HARDWARE SHALL BE PROVIDED AND INSTALLED ON THE ASSEMBLY TO ACCOMODATE ALL SIGNS SHOWN IN THE PLAN SHEET.
 - DESIGN AND CONSTRUCTION REQUIREMENTS FOR SIGN STRUCTURES SHALL ACCOMODATE WIND VELOCITY OF 90 M.P.H.

SOUTHBOUND
US 29/70

*THESE DIMENSIONS SHALL BE USED FOR
WIND LOAD AND DEAD LOAD COMPUTATIONS
IN DESIGN OF STRUCTURE AND FOOTINGS.

STRUCTURE 280906

OVERHEAD SIGN ASSEMBLY
STA 28+25 -L-

BR-0015

SIGN4E

NORTH CAROLINA
DEPARTMENT OF TRANSPORTATION
DAVIDSON COUNTY

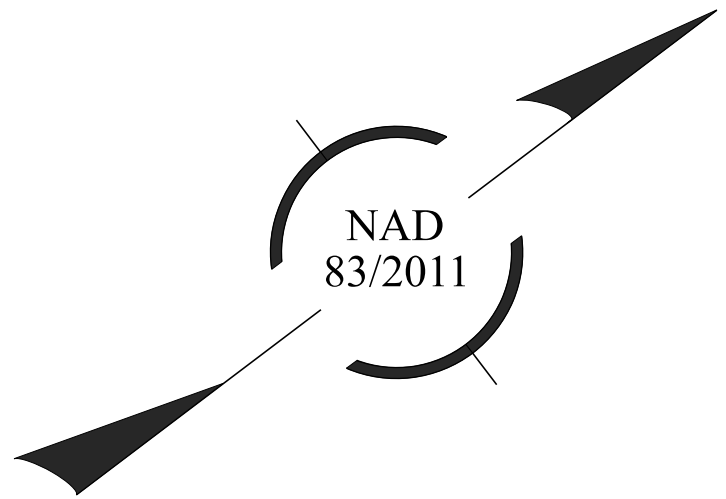
HIGHWAY DIVISION 9

Signed by:
Jacob H. Duke
Professional Engineer
Seal 043777
3/4/20

PREPARED BY
KCA
KISINGER CAMPO & ASSOCIATES
NC FIRM LICENSE No: C-1506
301 Fayetteville Street, Suite 1500
Raleigh, NC 27601
(919) 892-7839

DOCUMENT NOT CONSIDERED FINAL
UNLESS ALL SIGNATURES COMPLETED


REVISIONS



PROJECT NOTES

- 1 DISPOSAL OF SUPPORT, WOOD
- 2 DISPOSAL OF SIGN SYSTEM, WOOD
- 3 DISPOSAL OF SIGN SYSTEM, U-CHANNEL
- 4 SIGN ERECTION, TYPE A (OVERHEAD)
- 5 SIGN ERECTION, TYPE A (GROUND MOUNTED)
- 6 SIGN ERECTION, TYPE D, E, AND F

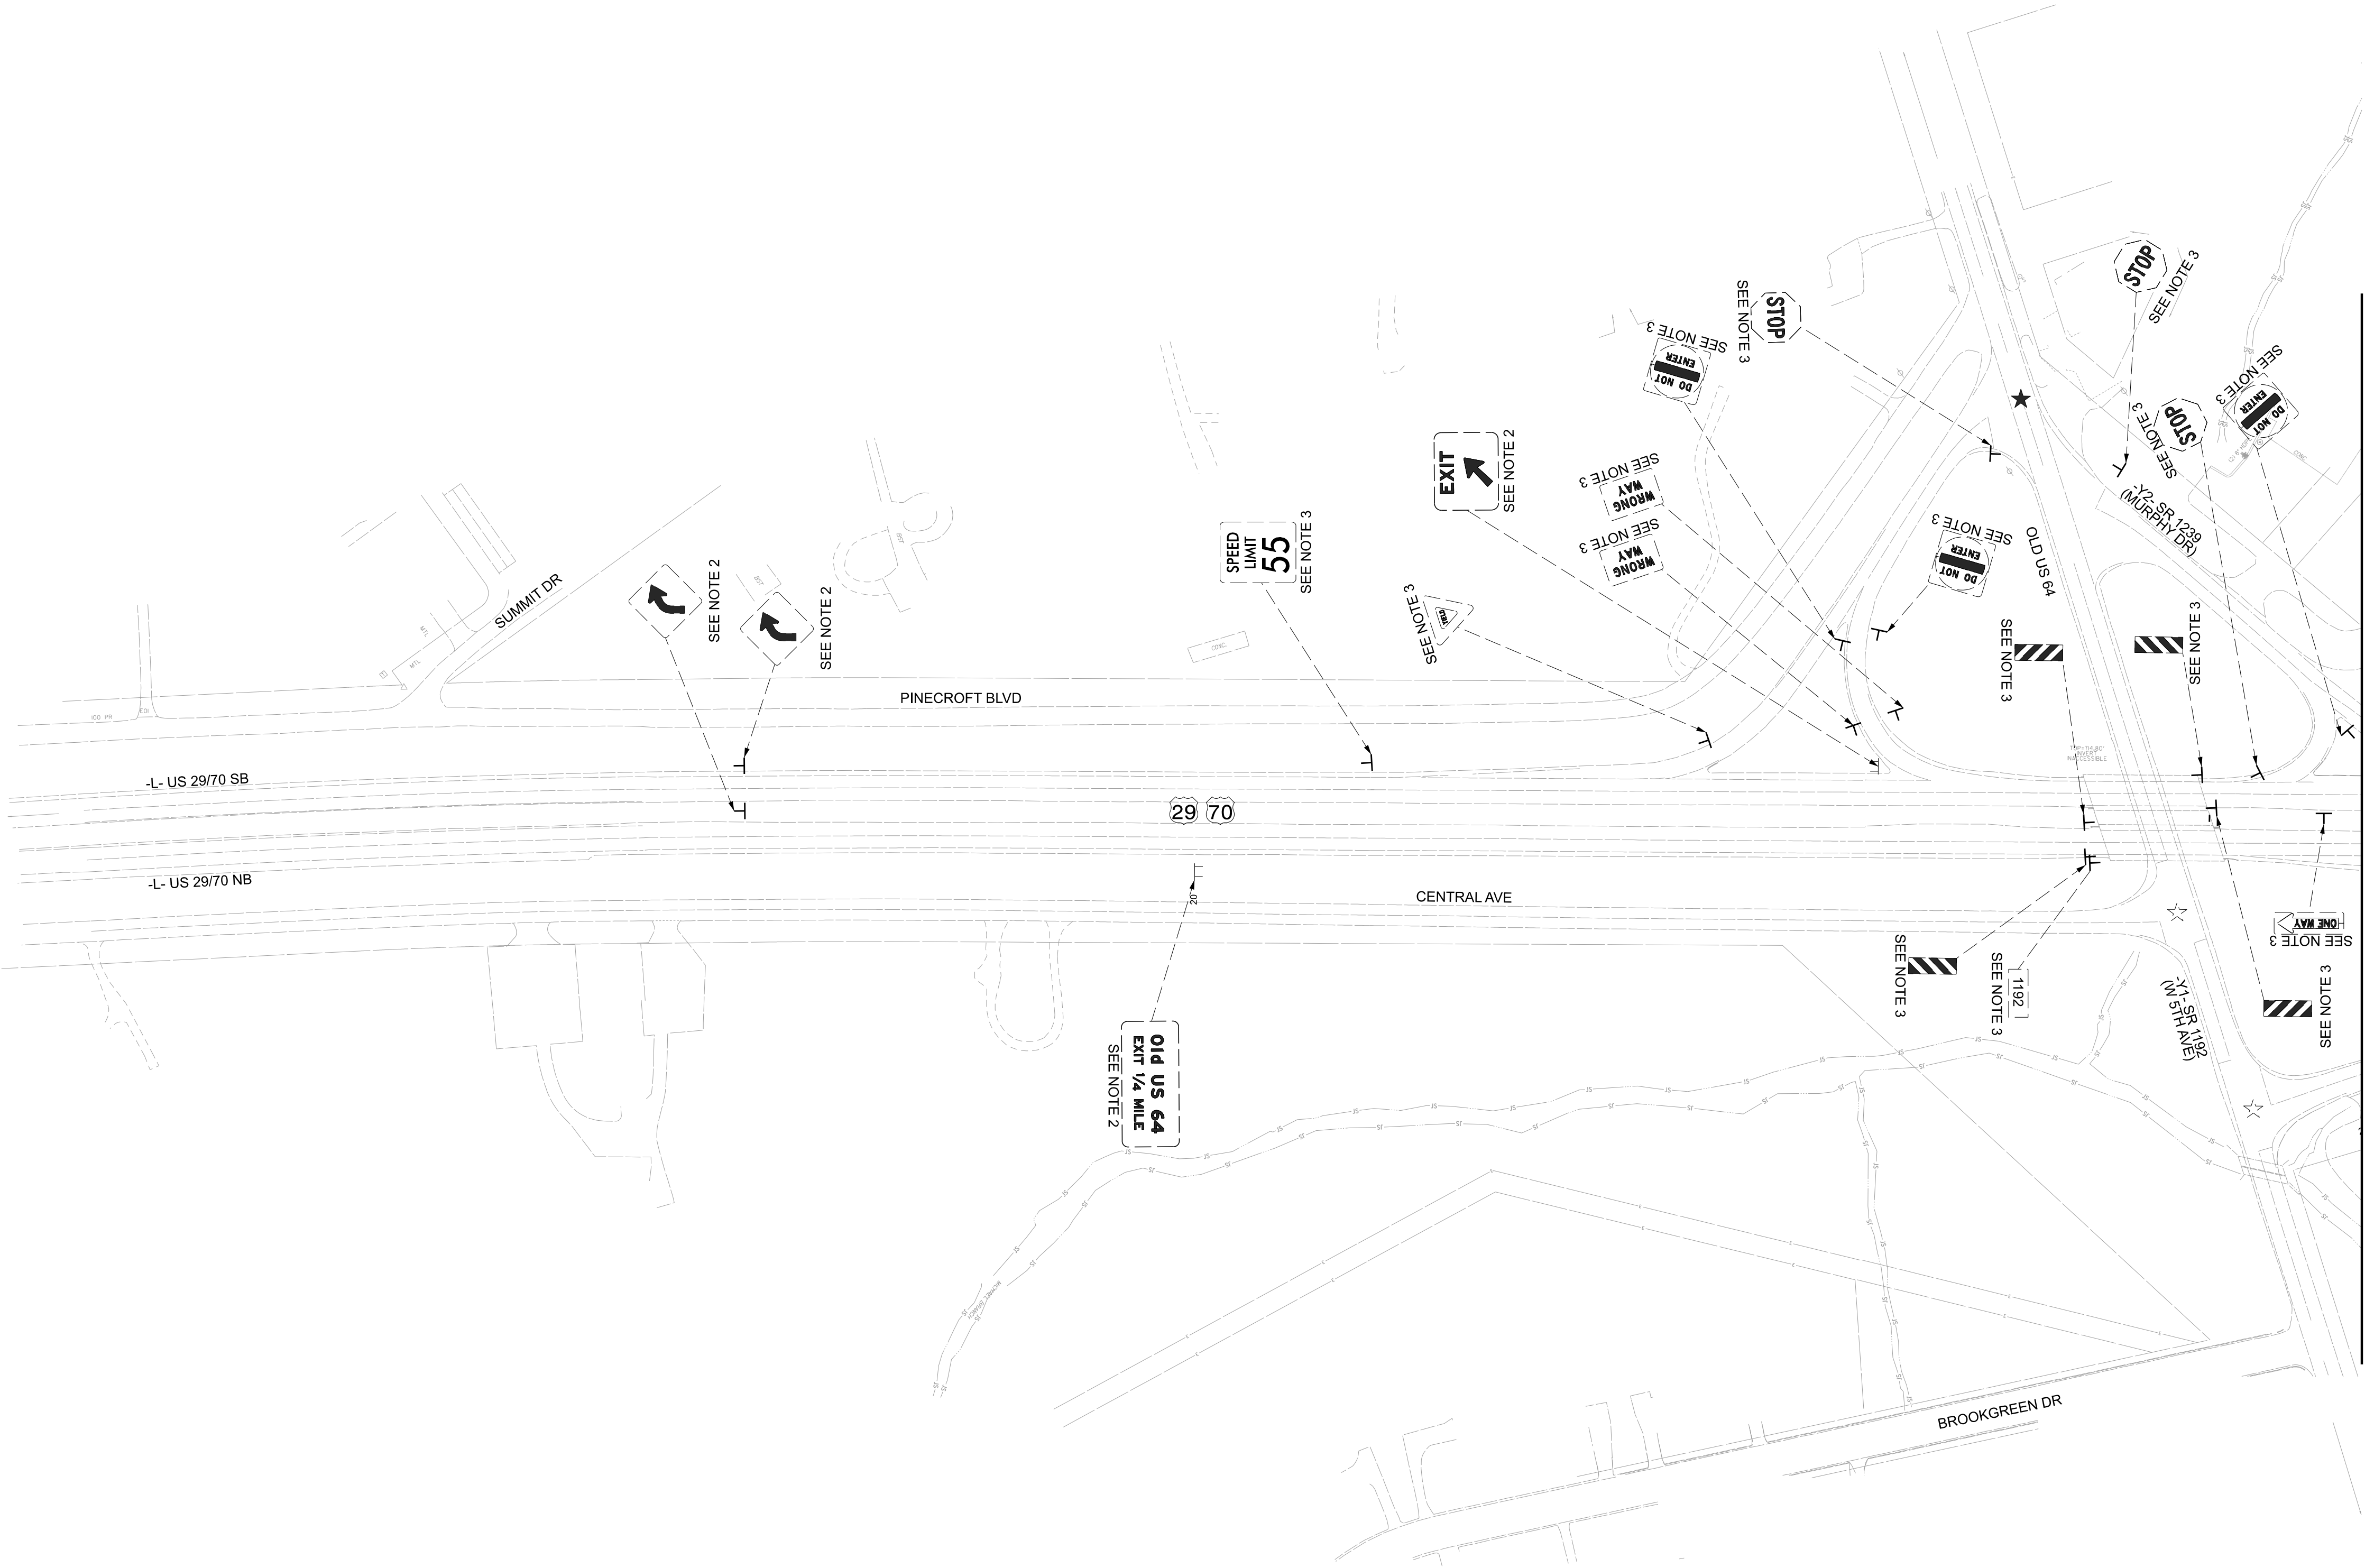EXISTING SIGNS



BR-0015

SIGN

5

NORTH CAROLINA

DEPARTMENT OF TRANSPORTATION

DAVIDSON COUNTY

HIGHWAY DIVISION 9

Signed by:

NORTH CAROLINA

PROFESSIONAL

SEAL

043777

ENGINEER

JACOB H. DUKE

3/4/2019

PREPARED BY

KISINGER CAMPO

& ASSOCIATES

NC FIRM LICENSE No: C-1506

301 Fayetteville Street,

Suite 1500

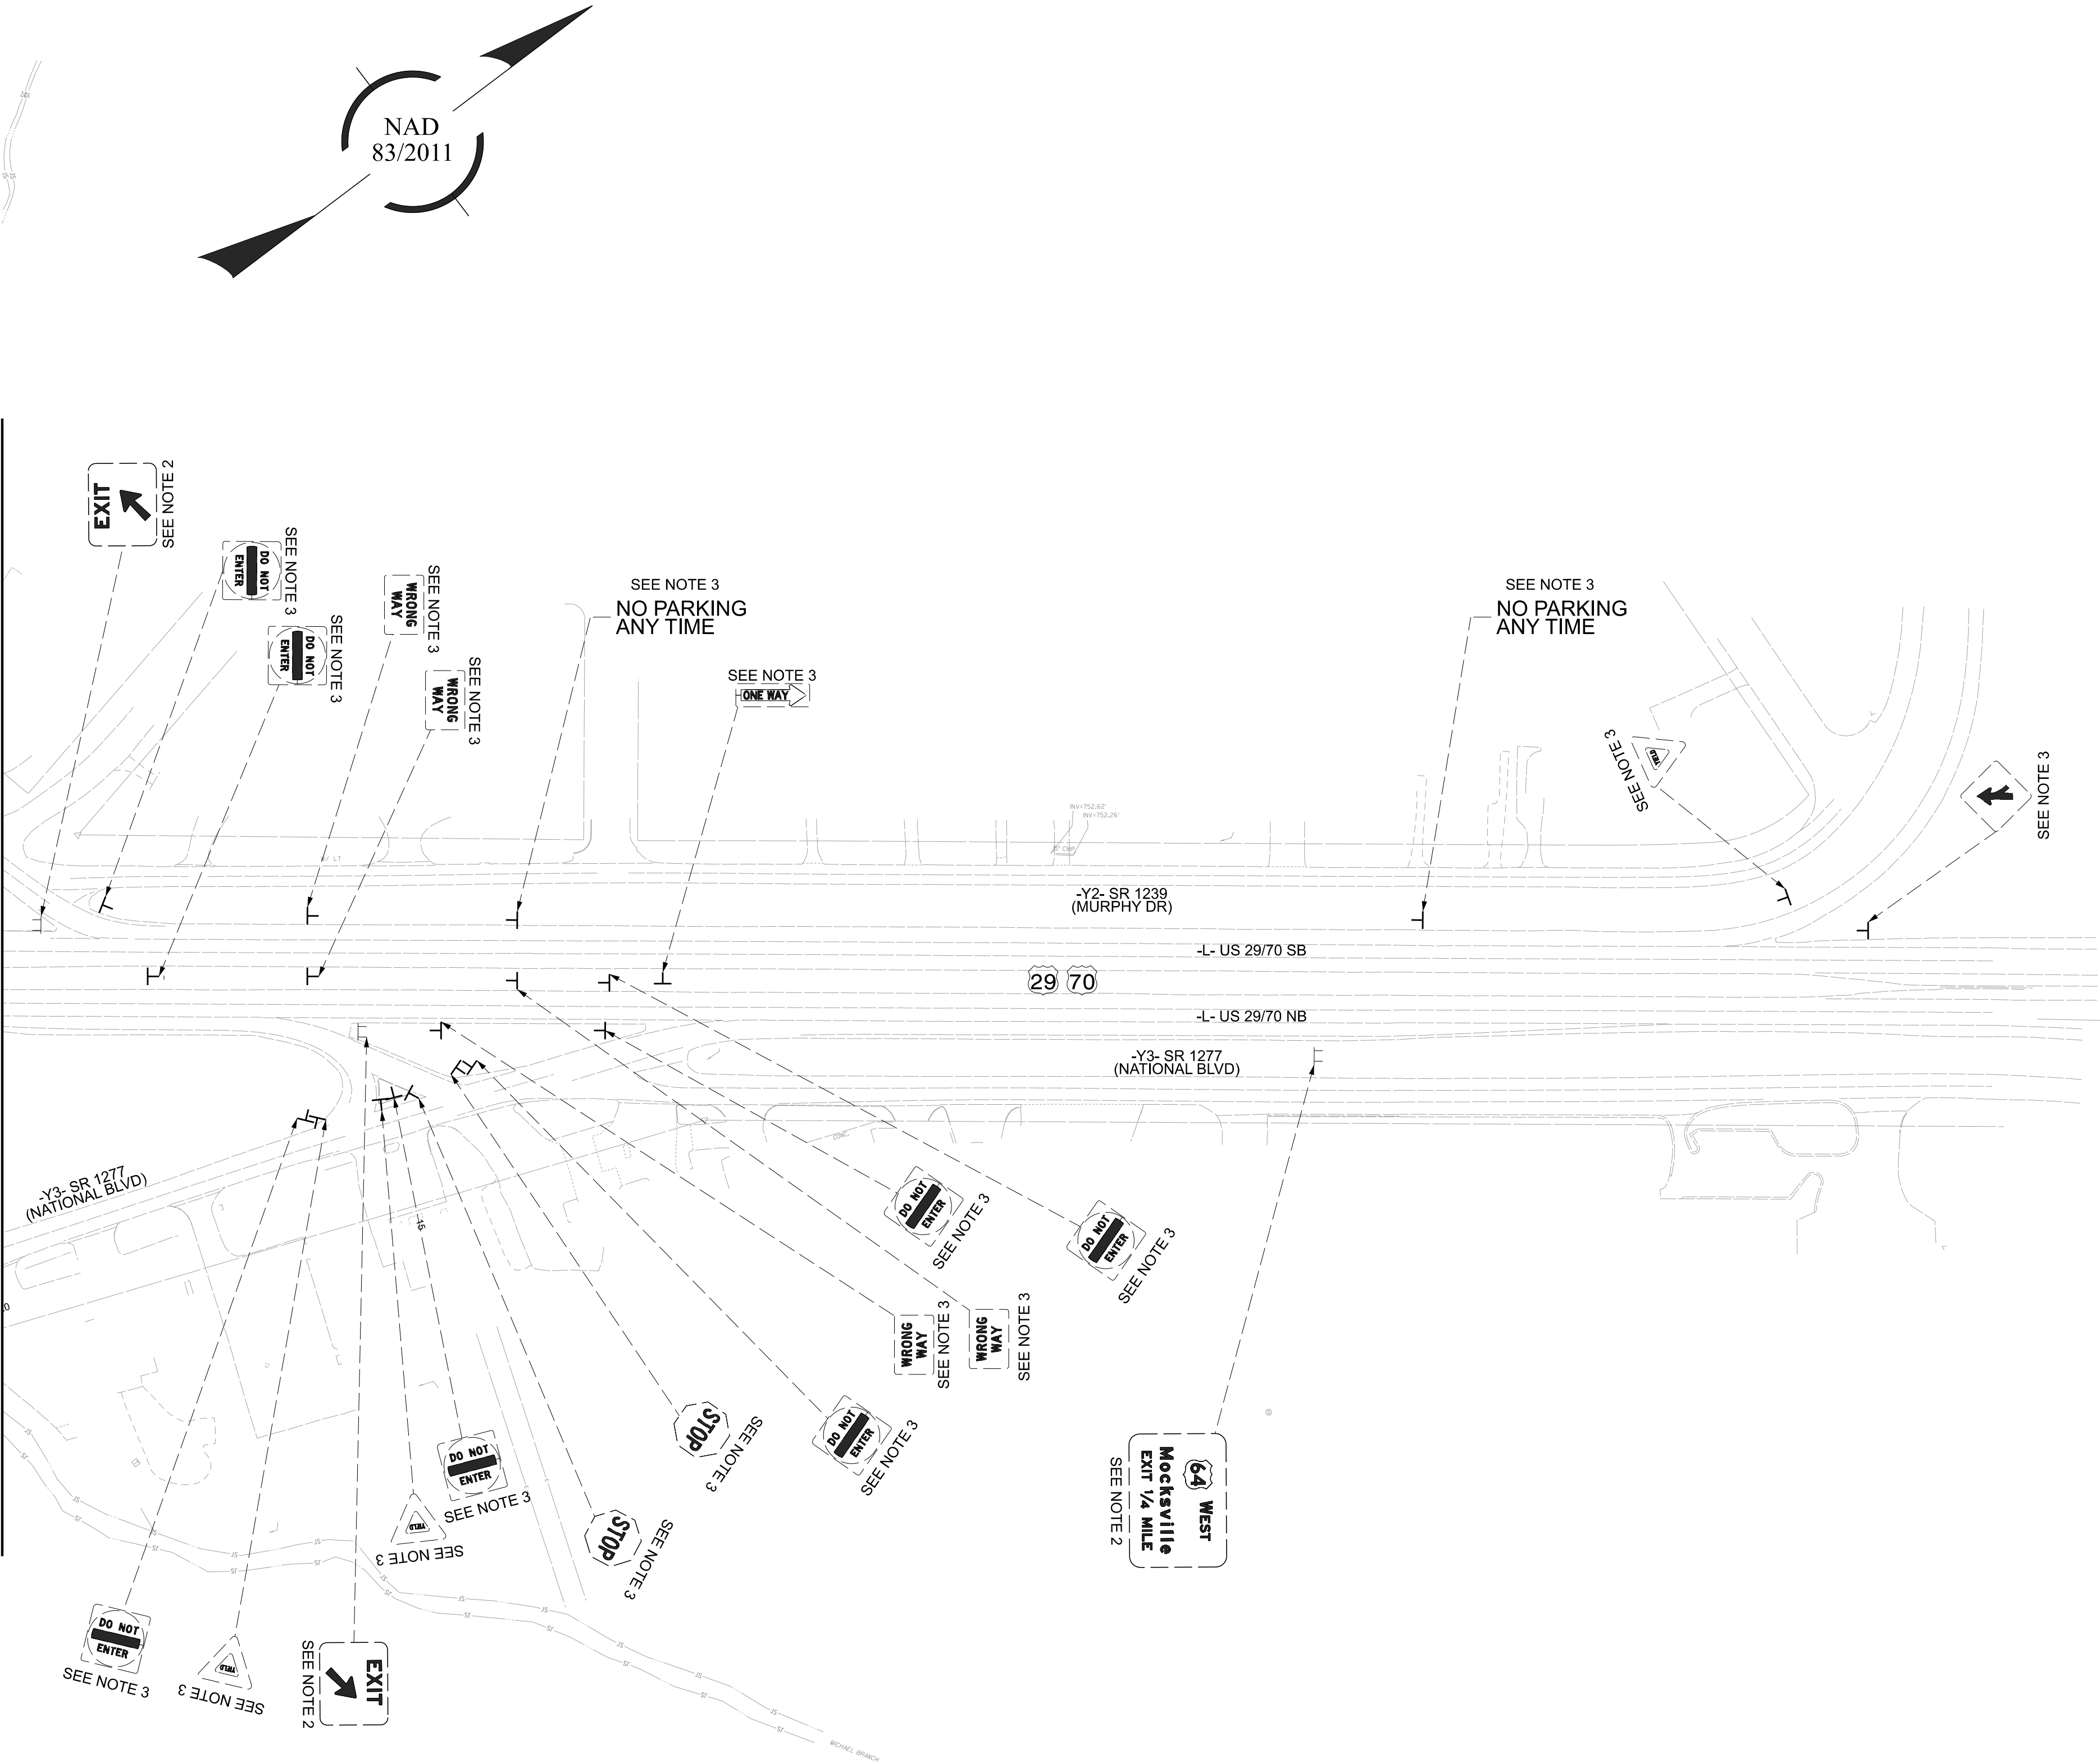
Raleigh, NC 27601

(919) 892-7839

DOCUMENT NOT CONSIDERED FINAL
UNLESS ALL SIGNATURES COMPLETED

REVISIONS

MATCH LINE -L- STA. 31+50, SEE SHEET SIGN-5



PROJECT NOTES

- 1 DISPOSAL OF SUPPORT, WOOD
- 2 DISPOSAL OF SIGN SYSTEM, WOOD
- 3 DISPOSAL OF SIGN SYSTEM, U-CHANNEL
- 4 SIGN ERECTION, TYPE A (OVERHEAD)
- 5 SIGN ERECTION, TYPE A (GROUND MOUNTED)
- 6 SIGN ERECTION, TYPE D, E, AND F

EXISTING SIGNS

BR-0015

SIGN6

NORTH CAROLINA
DEPARTMENT OF TRANSPORTATION
DAVIDSON COUNTY

HIGHWAY DIVISION 9

Signed by:
Jacob H. Duke

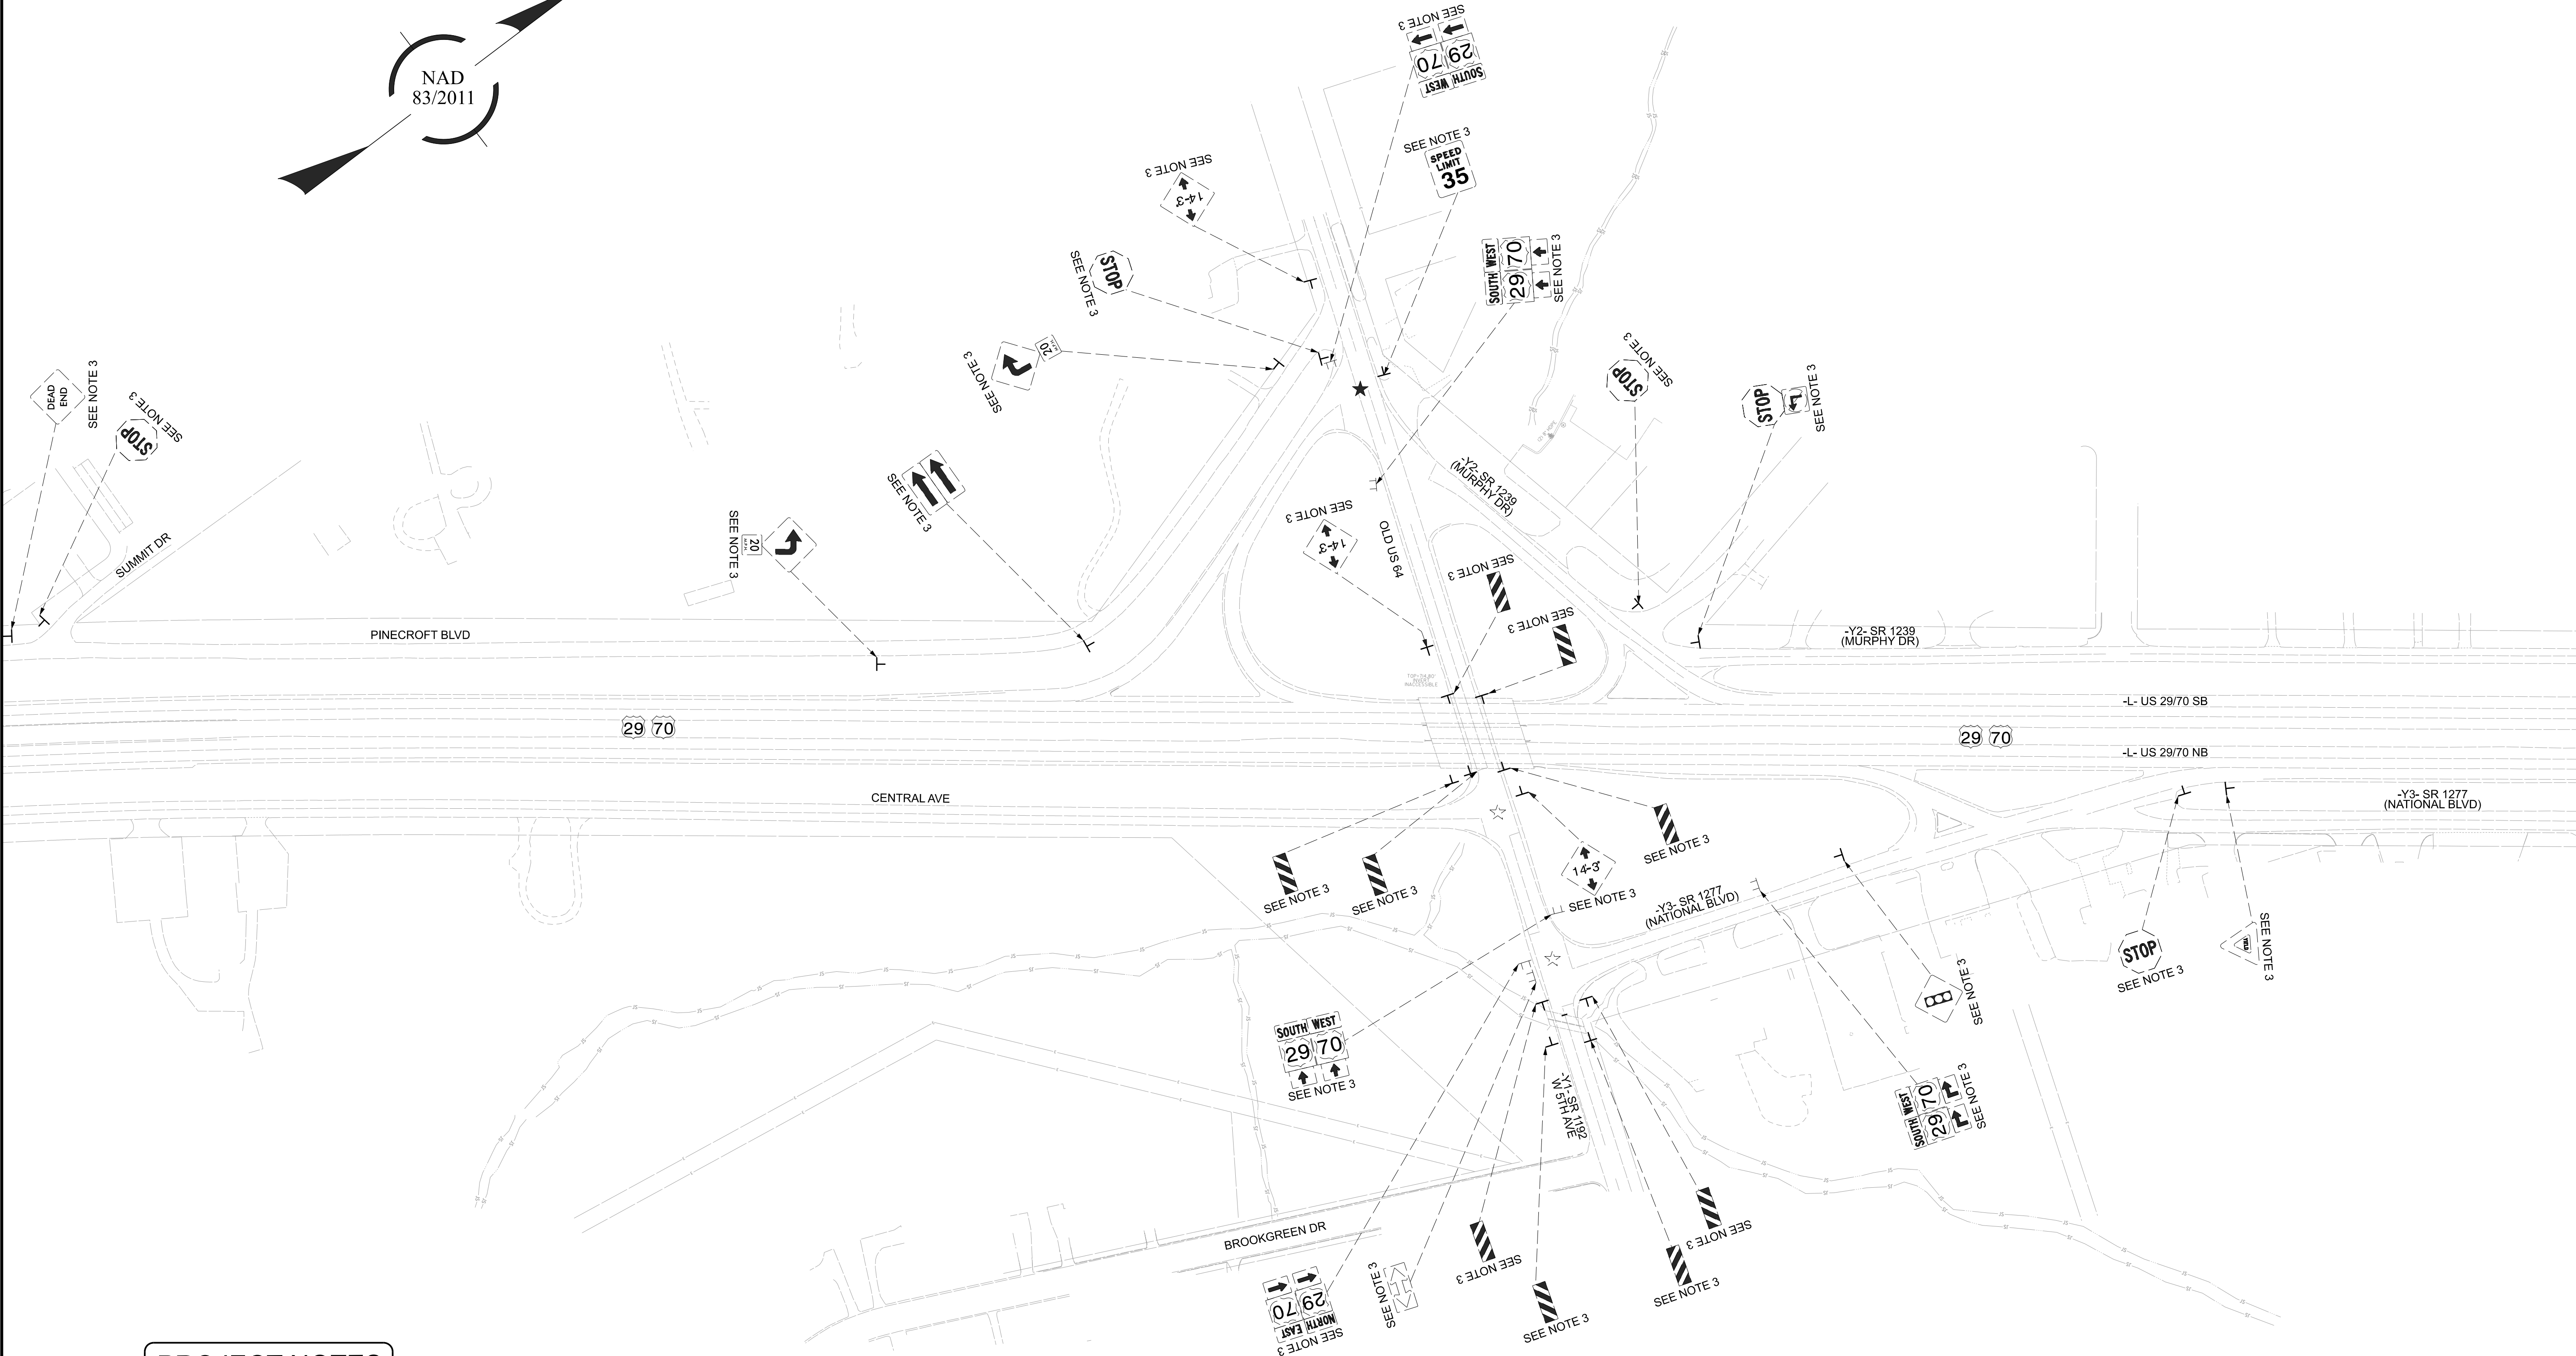
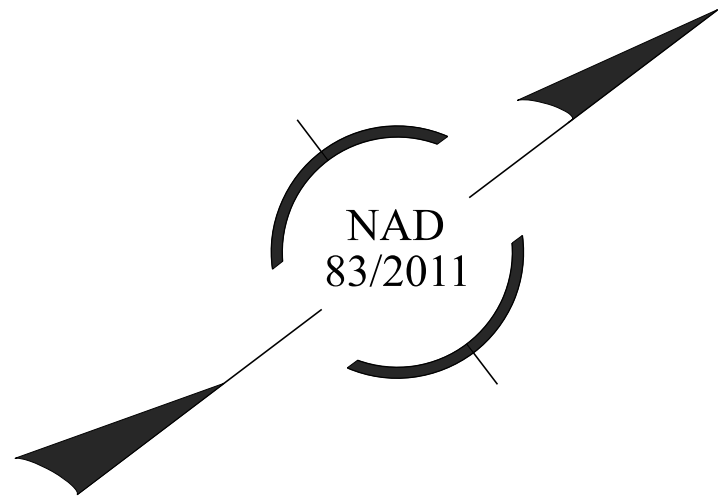
3/4/2020

PREPARED BY

KISINGER CAMPO
& ASSOCIATES
NC FIRM LICENSE No: C-1506
301 Fayetteville Street,
Suite 1500
Raleigh, NC 27601
(919) 852-7839

DOCUMENT NOT CONSIDERED FINAL
UNLESS ALL SIGNATURES COMPLETED

REVISIONS



PROJECT NOTES

- 1 DISPOSAL OF SUPPORT, WOOD
- 2 DISPOSAL OF SIGN SYSTEM, WOOD
- 3 DISPOSAL OF SIGN SYSTEM, U-CHANNEL
- 4 SIGN ERECTION, TYPE A (OVERHEAD)
- 5 SIGN ERECTION, TYPE A (GROUND MOUNTED)
- 6 SIGN ERECTION, TYPE D, E, AND F

EXISTING SIGNS

BR-0015

SIGN7

NORTH CAROLINA
DEPARTMENT OF TRANSPORTATION
DAVIDSON COUNTY

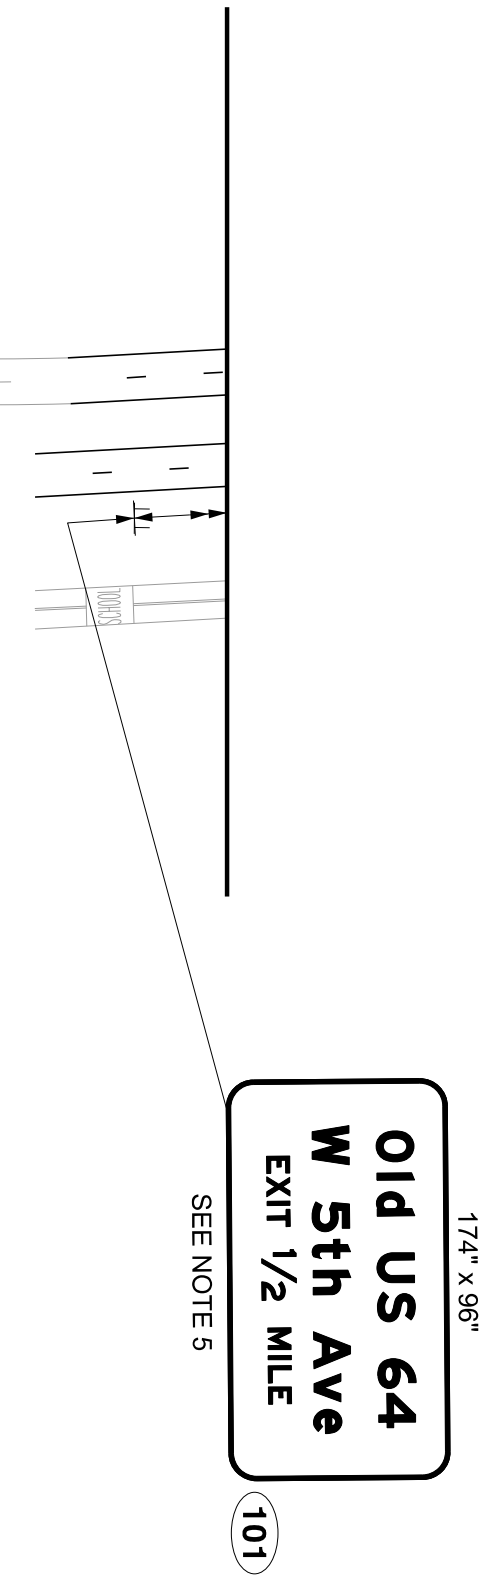
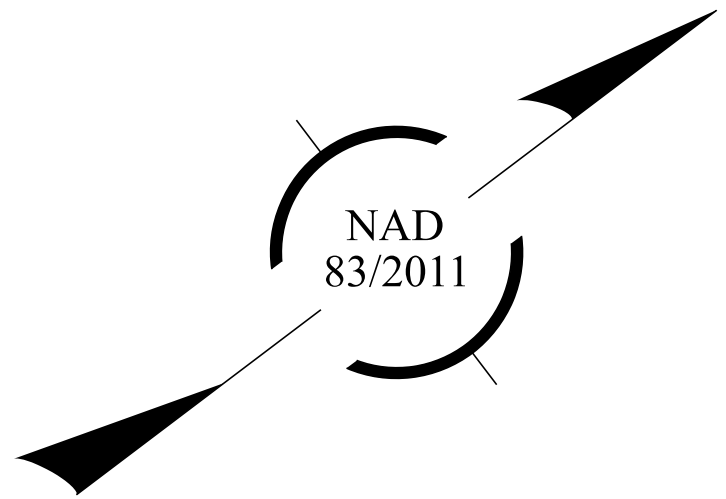
HIGHWAY DIVISION 9

Signed by:
Jacob H. Duke
Professional Engineer
SEAL 043777
JACOB H. DUKE
3/4/2020

PREPARED BY
KCA
KISINGER CAMPO & ASSOCIATES
NC FIRM LICENSE No: C-1506
301 Fayetteville Street, Suite 1500
Raleigh, NC 27601
(919) 852-7839

DOCUMENT NOT CONSIDERED FINAL
UNLESS ALL SIGNATURES COMPLETED

REVISIONS




PROJECT NOTES

- 1 DISPOSAL OF SUPPORT, WOOD
- 2 DISPOSAL OF SIGN SYSTEM, WOOD
- 3 DISPOSAL OF SIGN SYSTEM, U-CHANNEL
- 4 SIGN ERECTION, TYPE A (OVERHEAD)
- 5 SIGN ERECTION, TYPE A (GROUND MOUNTED)
- 6 SIGN ERECTION, TYPE D, E, AND F

LEGEND

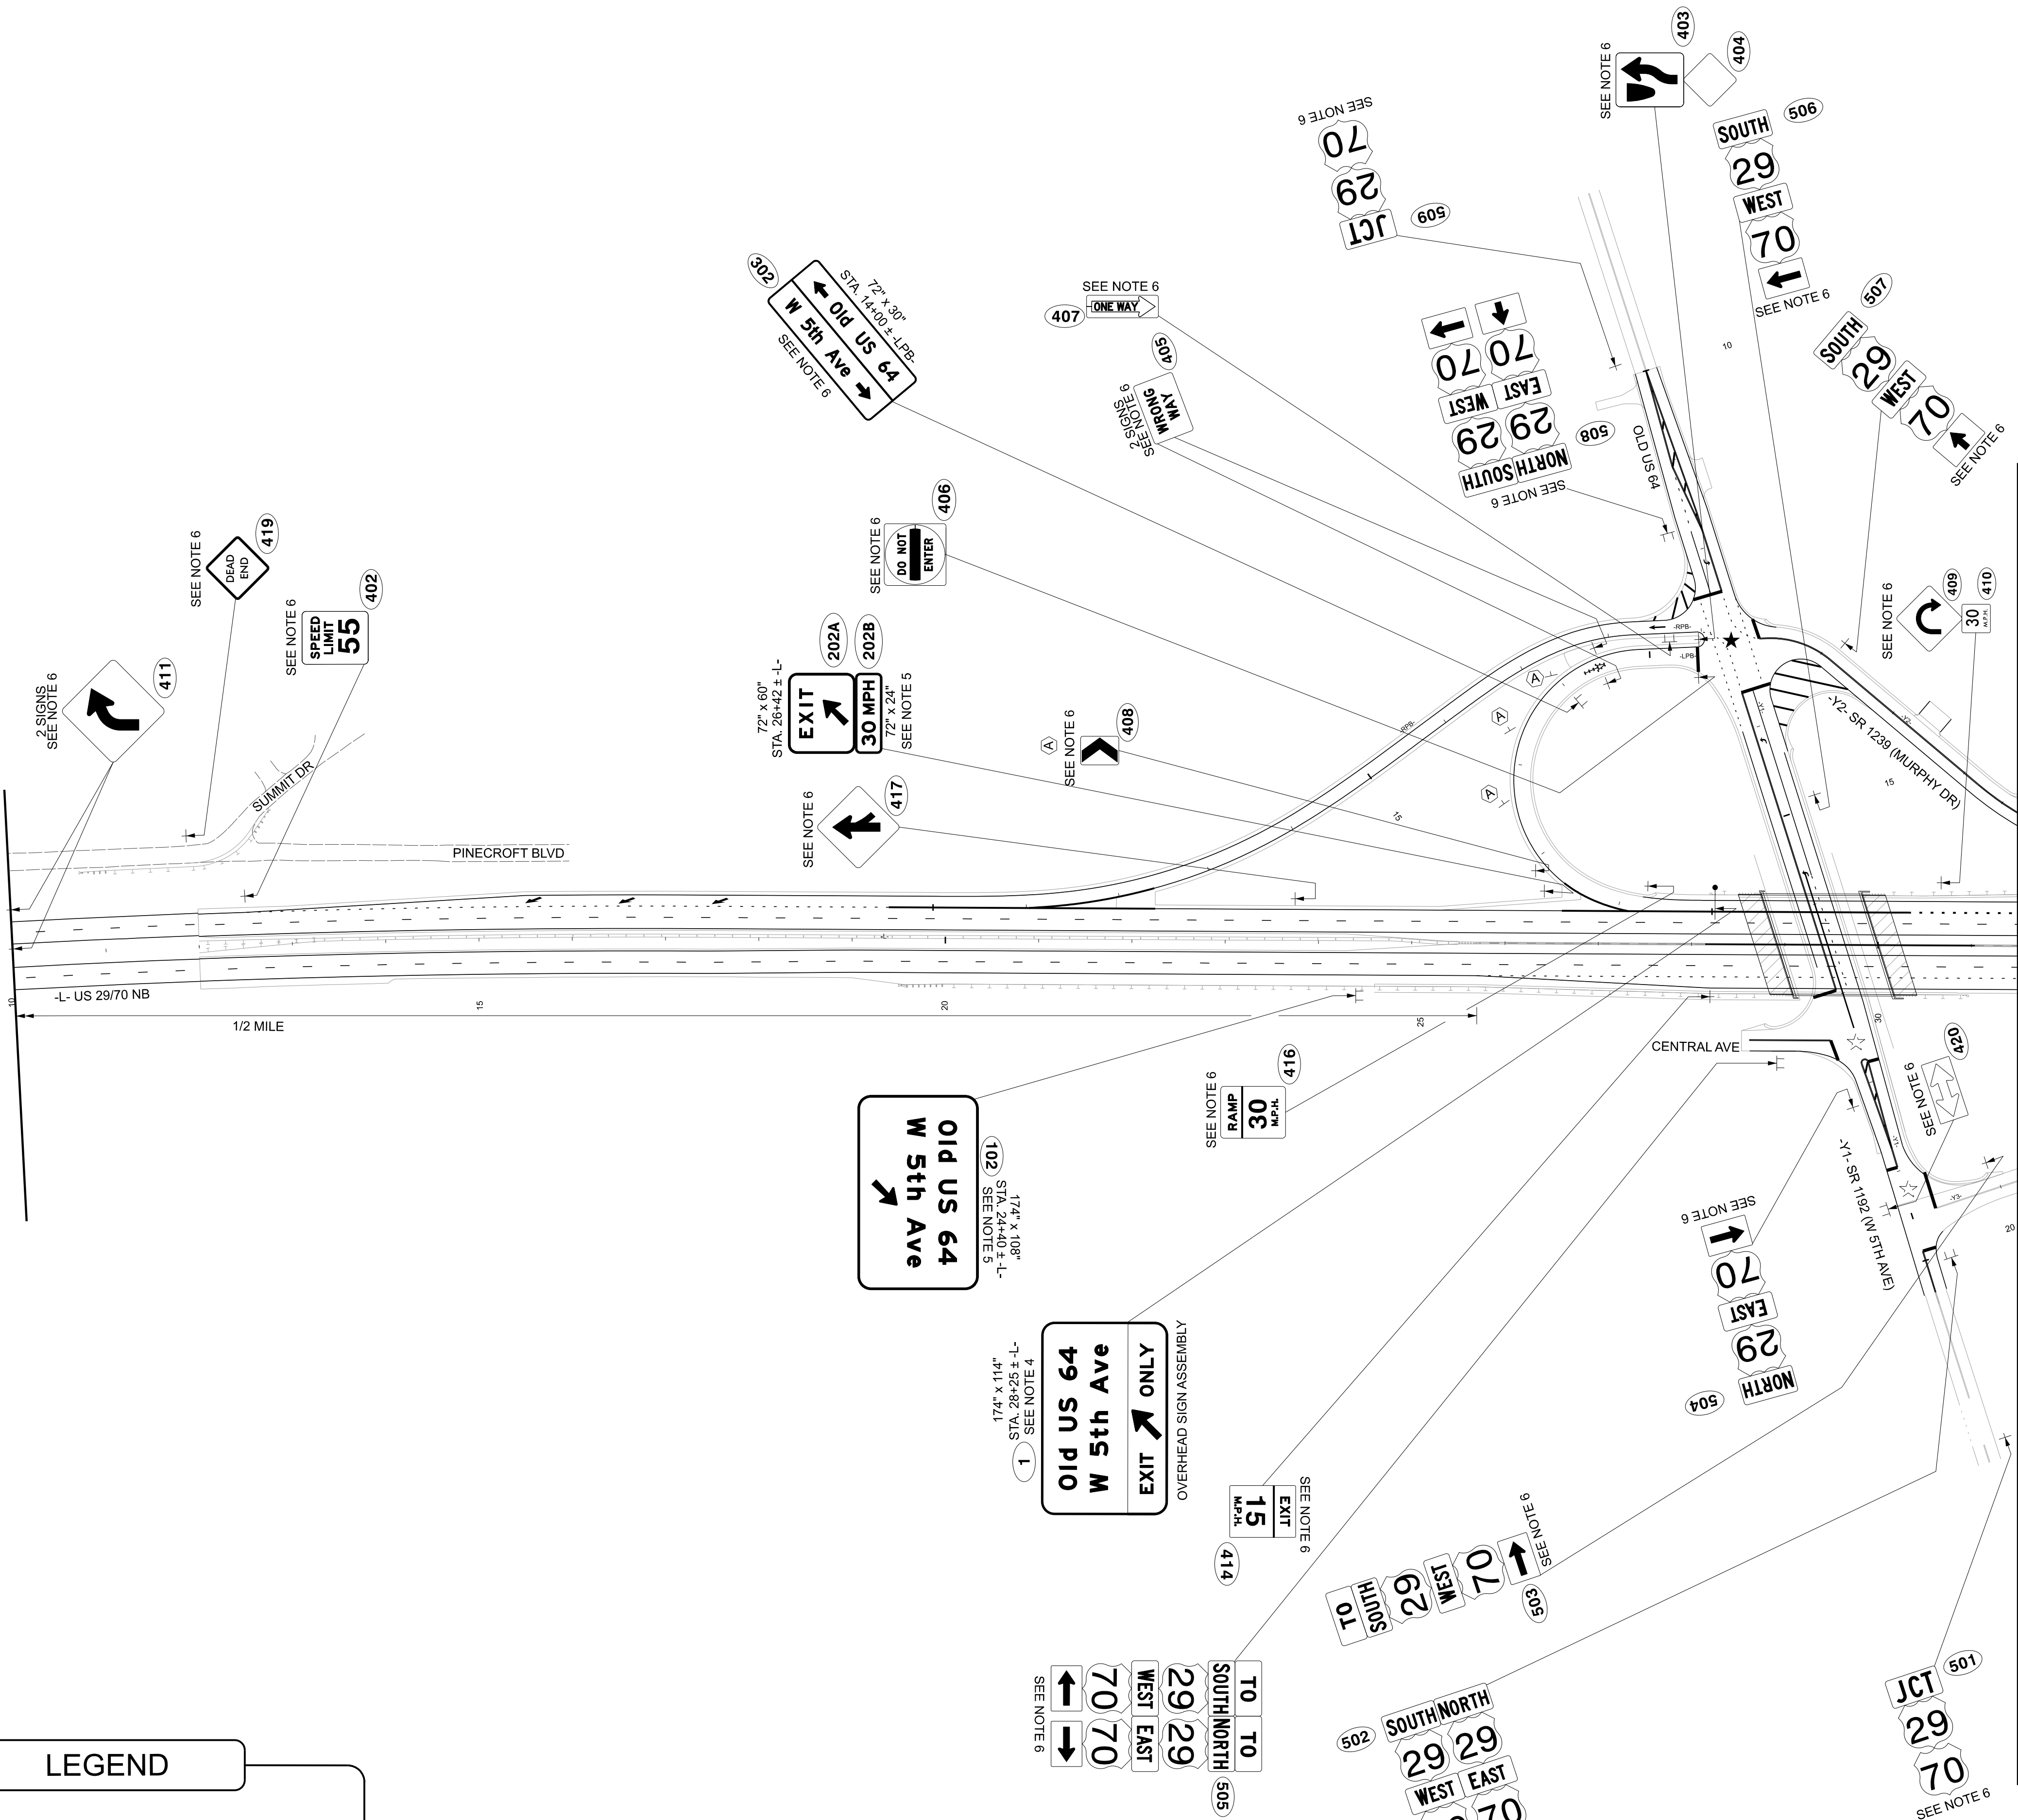- ☆ EXISTING TRAFFIC SIGNAL
- ★ PROPOSED TRAFFIC SIGNAL



PROPOSED SIGNS

BR-0015

SIGN8

NORTH CAROLINA

DEPARTMENT OF TRANSPORTATION

DAVIDSON COUNTY

Highway Division 9

3/4/2020

Signed by:

Jacob H. Duke

Professional Engineer

Seal 043777

3/4/2020

Prepared by:

KCA

Kisinger Campo & Associates

NC Firm License No: C-1506

301 Fayetteville Street, Suite 1500

Raleigh, NC 27601

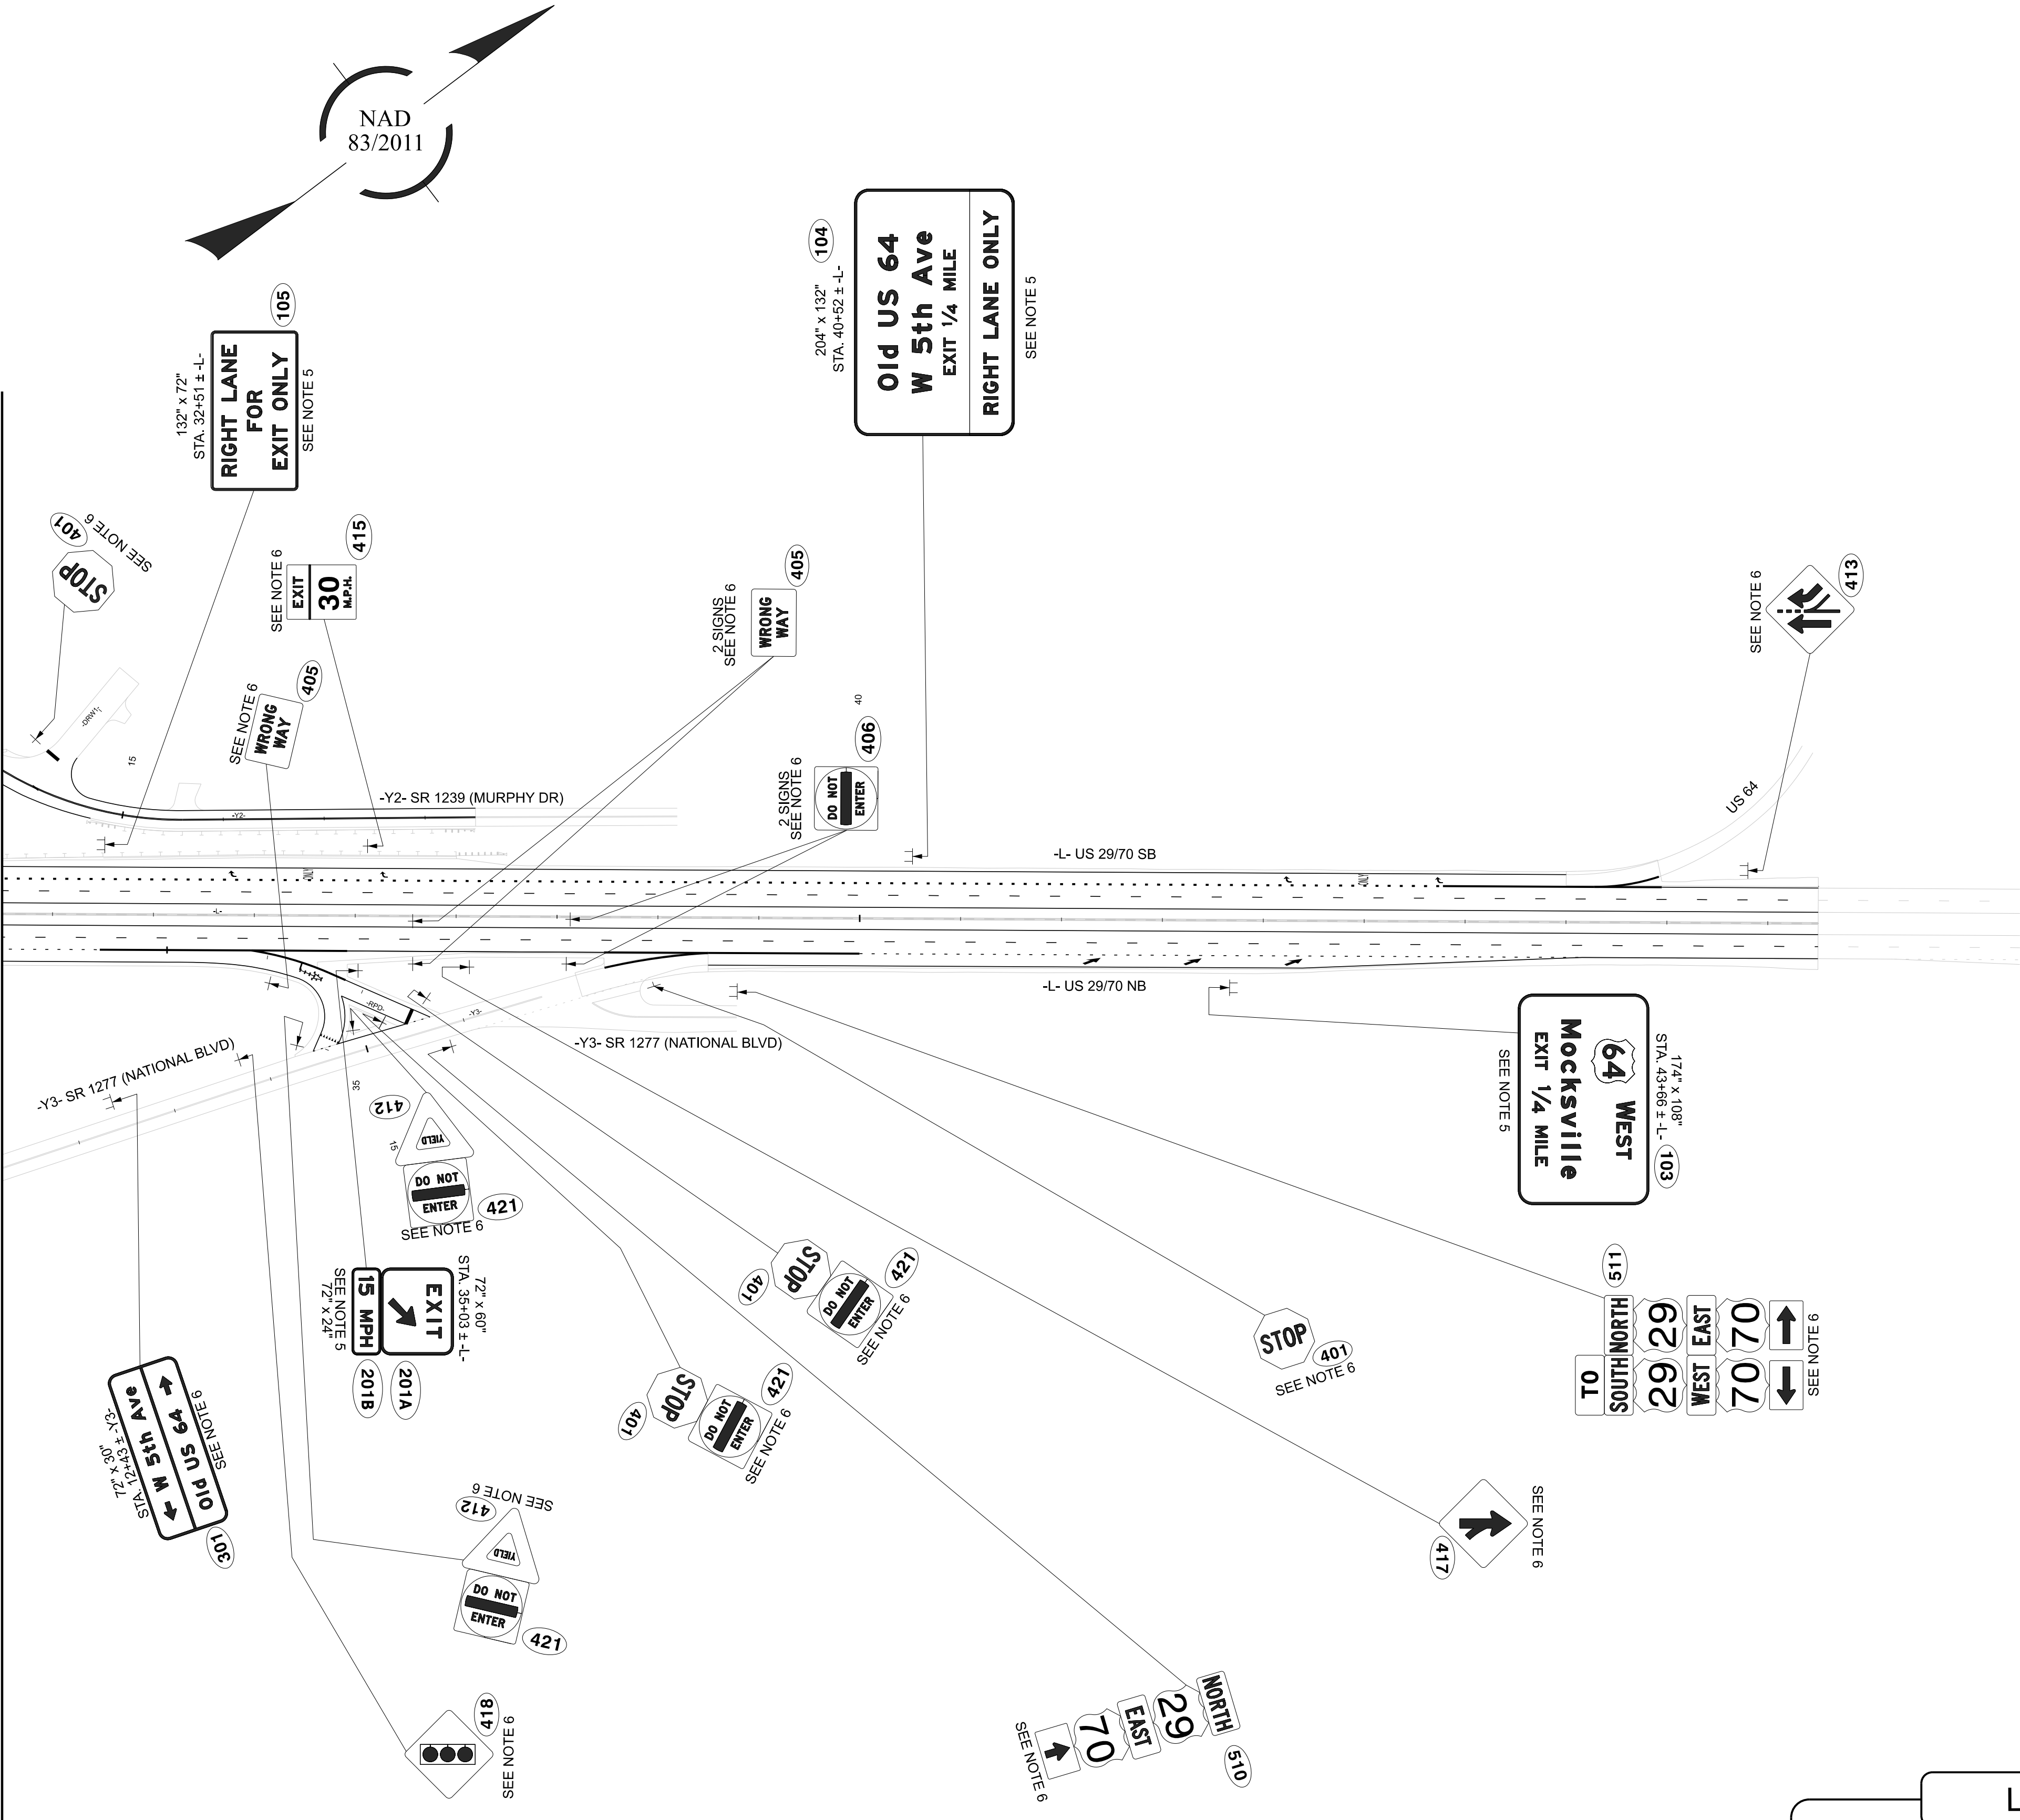
(919) 852-7839

Document Not Considered Final

Unless All Signatures Completed

REVISIONS

MATCH LINE -L- STA. 31+50, SEE SHEET SIGN-8



LEGEND

☆

EXISTING TRAFFIC SIGNAL

★

PROPOSED TRAFFIC SIGNAL

- PROJECT NOTES
- 1

DISPOSAL OF SUPPORT, WOOD
- 2

DISPOSAL OF SIGN SYSTEM, WOOD
- 3

DISPOSAL OF SIGN SYSTEM, U-CHANNEL
- 4

SIGN ERECTION, TYPE A (OVERHEAD)
- 5

SIGN ERECTION, TYPE A (GROUND MOUNTED)
- 6

SIGN ERECTION, TYPE D, E, AND F

PROPOSED SIGNS

BR-0015

SIGN

9

NORTH CAROLINA
DEPARTMENT OF TRANSPORTATION
DAVIDSON COUNTY

HIGHWAY DIVISION 9

Signed by:
Jacob H. Duke
Professional Engineer
SEAL
043777
JACOB H. DUKE
3/4/2020

PREPARED BY

KCA
KISINGER CAMPO
& ASSOCIATES
NC FIRM LICENSE No: C-1506
301 Fayetteville Street,
Suite 1500
Raleigh, NC 27601
(919) 882-7839

DOCUMENT NOT CONSIDERED FINAL
UNLESS ALL SIGNATURES COMPLETED

REVISIONS