


STATE OF NORTH CAROLINA
DIVISION OF HIGHWAYS

UTILITY BY OTHERS PLANS
DAVIDSON COUNTY



LOCATION: BRIDGES 280067 & 280068 ON US29 /US70 OVER SR 1192
TYPE OF WORK: COMMUNICATION RELOCATION, ELECTRIC RELOCATION,
& GAS RELOCATION

STATE	STATE PROJECT REFERENCE NO.	SHEET NO.	TOTAL SHEETS
N.C.	BR-0015	UO-1	4

NOTE:
ALL UTILITY WORK SHOWN ON THIS
SHEET WILL BE DONE BY OTHERS.
NO PAYMENT WILL BE MADE TO
THE CONTRACTOR FOR UTILITY WORK
SHOWN ON THIS SHEET.

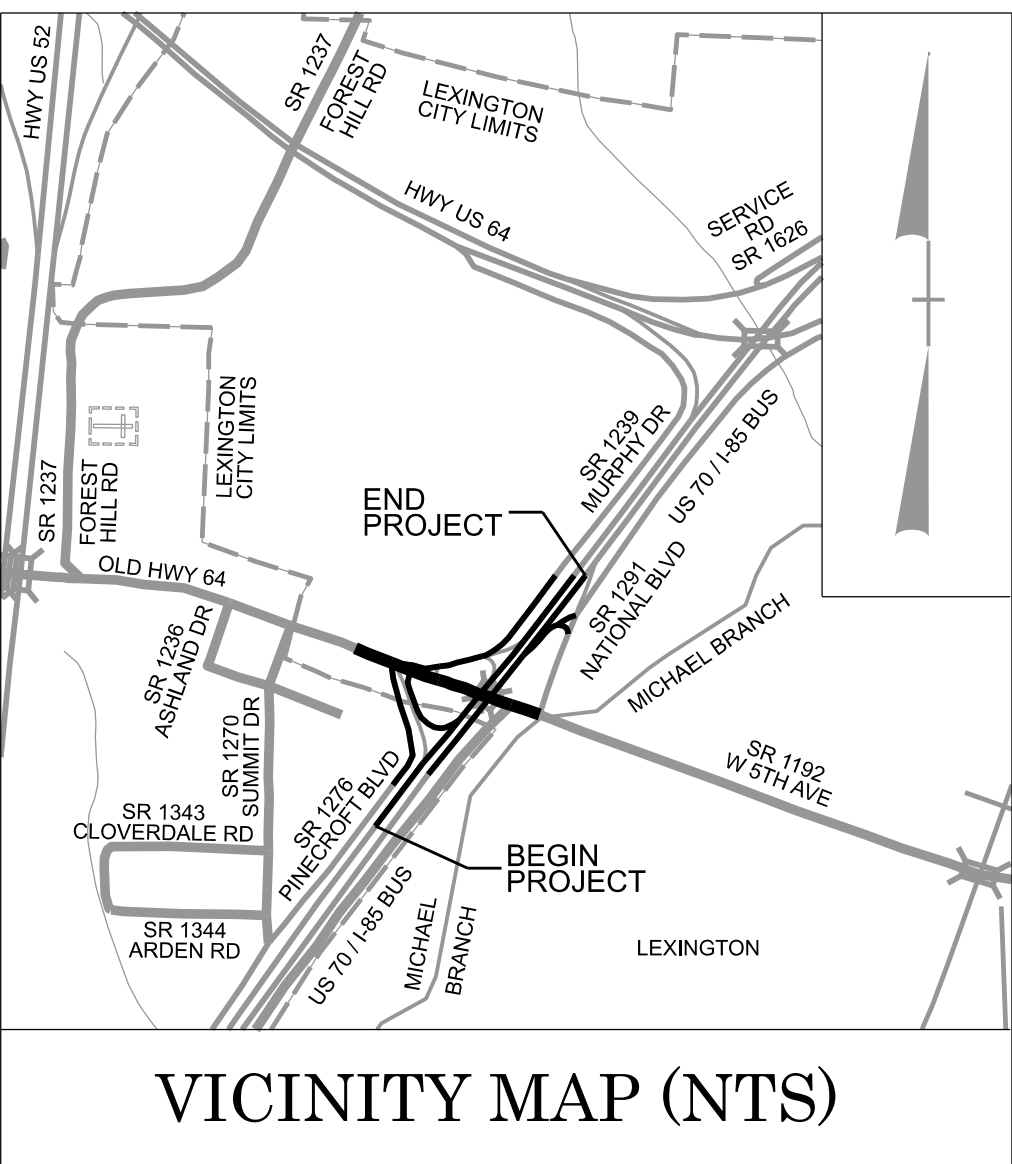

VICINITY MAP (NTS)

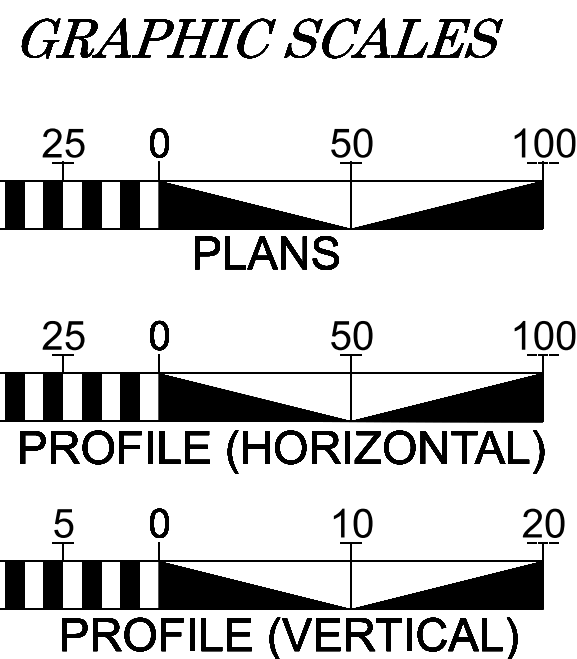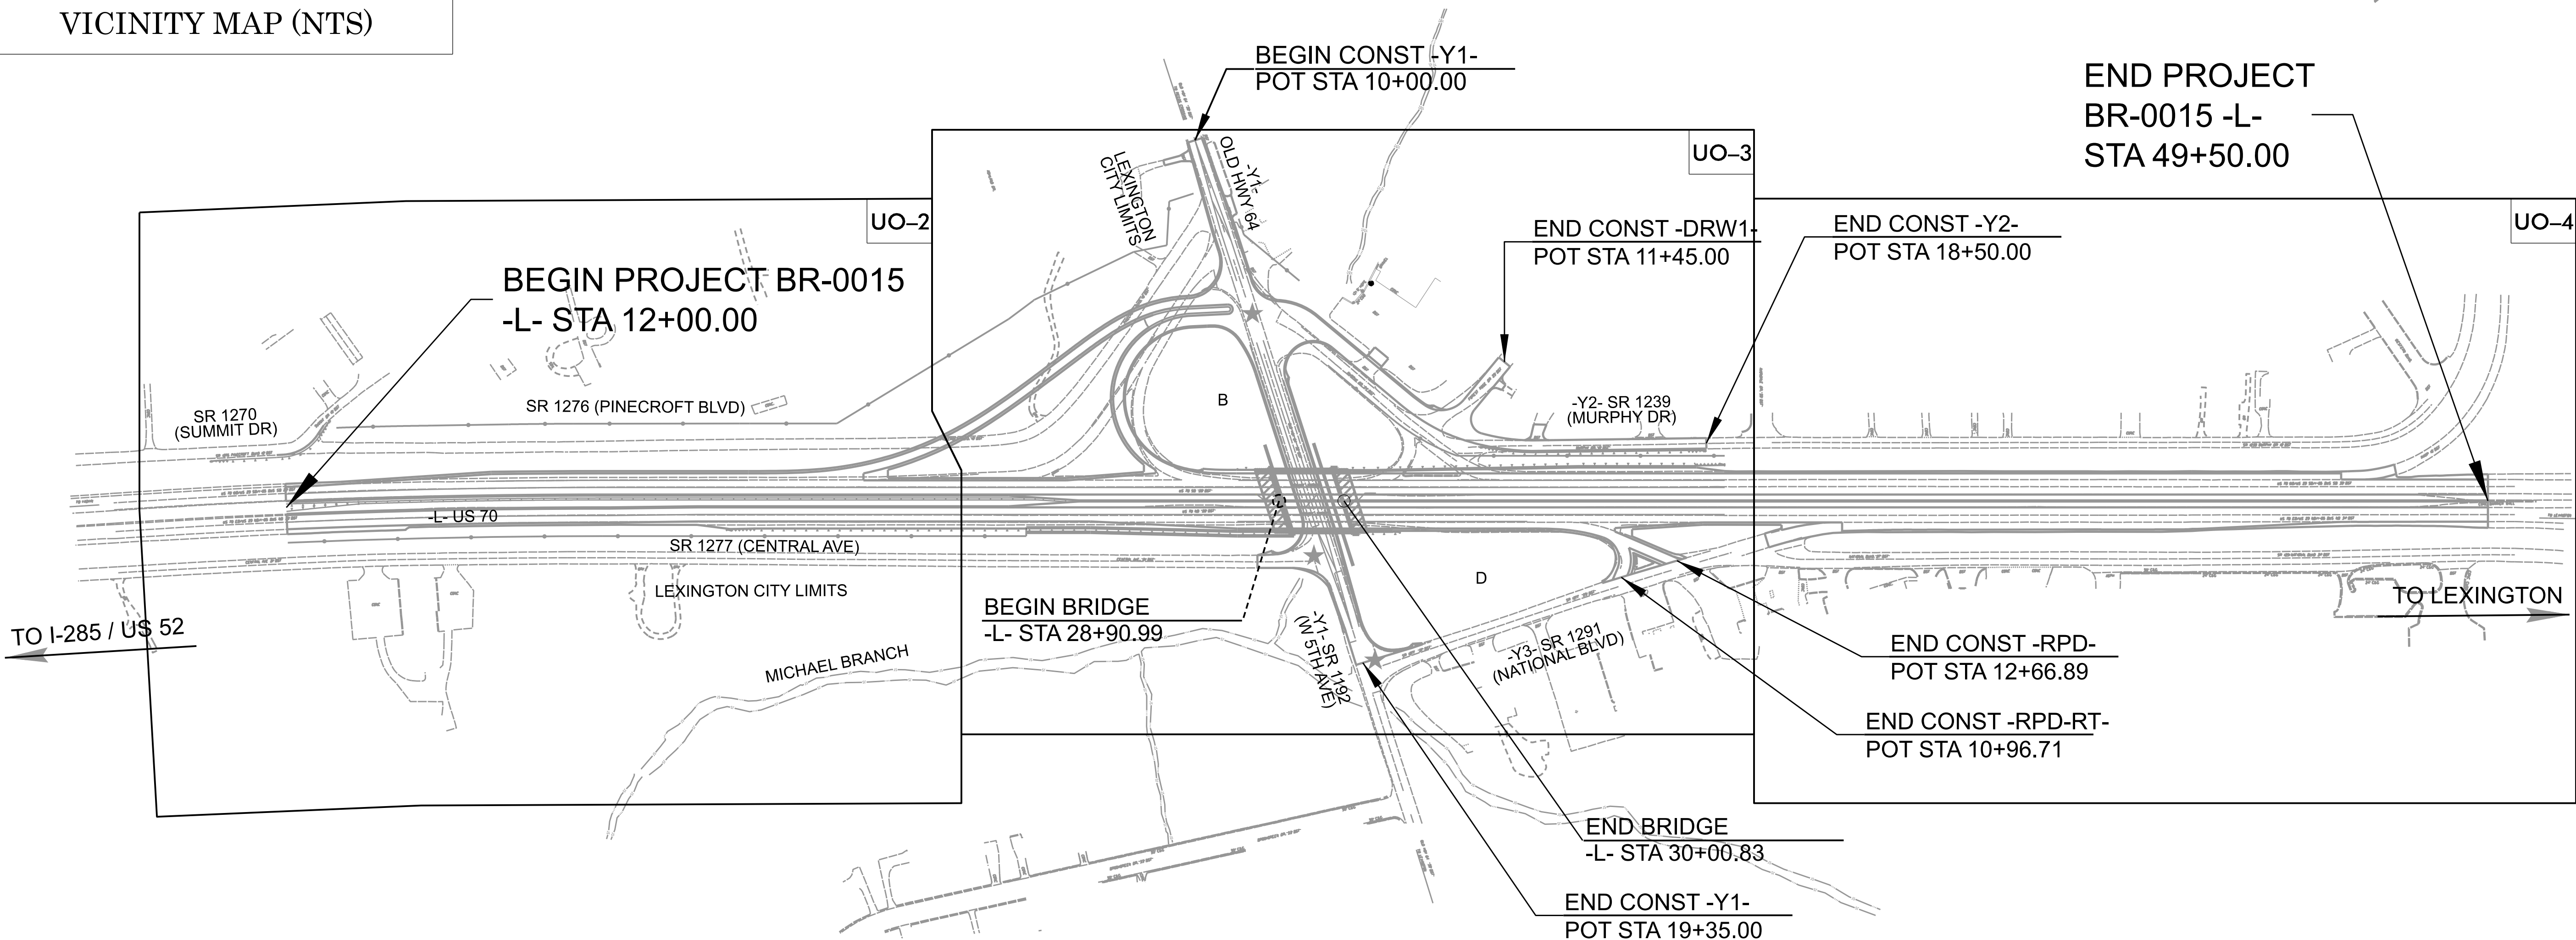

INDEX OF SHEETS

SHEET:	DESCRIPTION:
UO-1	TITLE SHEET
UO-2 THRU UO-4	UBO PLAN SHEETS


UTILITY OWNERS WITH
CONFLICTS

- (A) LEXINGTON UTILITIES NATURAL GAS
(B) ELECTRICITIES OF NC - LEXINGTON UTILITIES
(C) WINDSTREAM COMMUNICATIONS




PREPARED IN THE OFFICE OF
NC FIRM LICENSE NO: C-1506
301 FAYETTEVILLE ST. SUITE 1500
RALEIGH, NC 27601
PHONE (919)882-7839

SAM CULLUM, PE	CONSULTANT CONTACT #1
REBECCA HILL	CONSULTANT CONTACT #2
CHRISTIAN SHUPING	CONSULTANT CONTACT #3
LAURA SUTTON, PE	CONSULTANT CONTACT #4

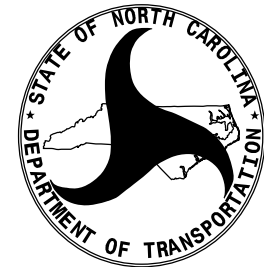


DIVISION OF HIGHWAYS
UTILITIES UNIT
1555 MAIL SERVICES CENTER
RALEIGH, NC 27609-1555
PHONE (919) 707-6690
FAX (919) 250-4151

AMY D. YORK	UTILITIES REGIONAL ENGINEER
ALIREZA KOUCHEKI, PE	UTILITIES ENGINEER
C. DAYTON MARTIN, III	UTILITIES AREA COORDINATOR
MARK A. COLE	UTILITIES COORDINATOR

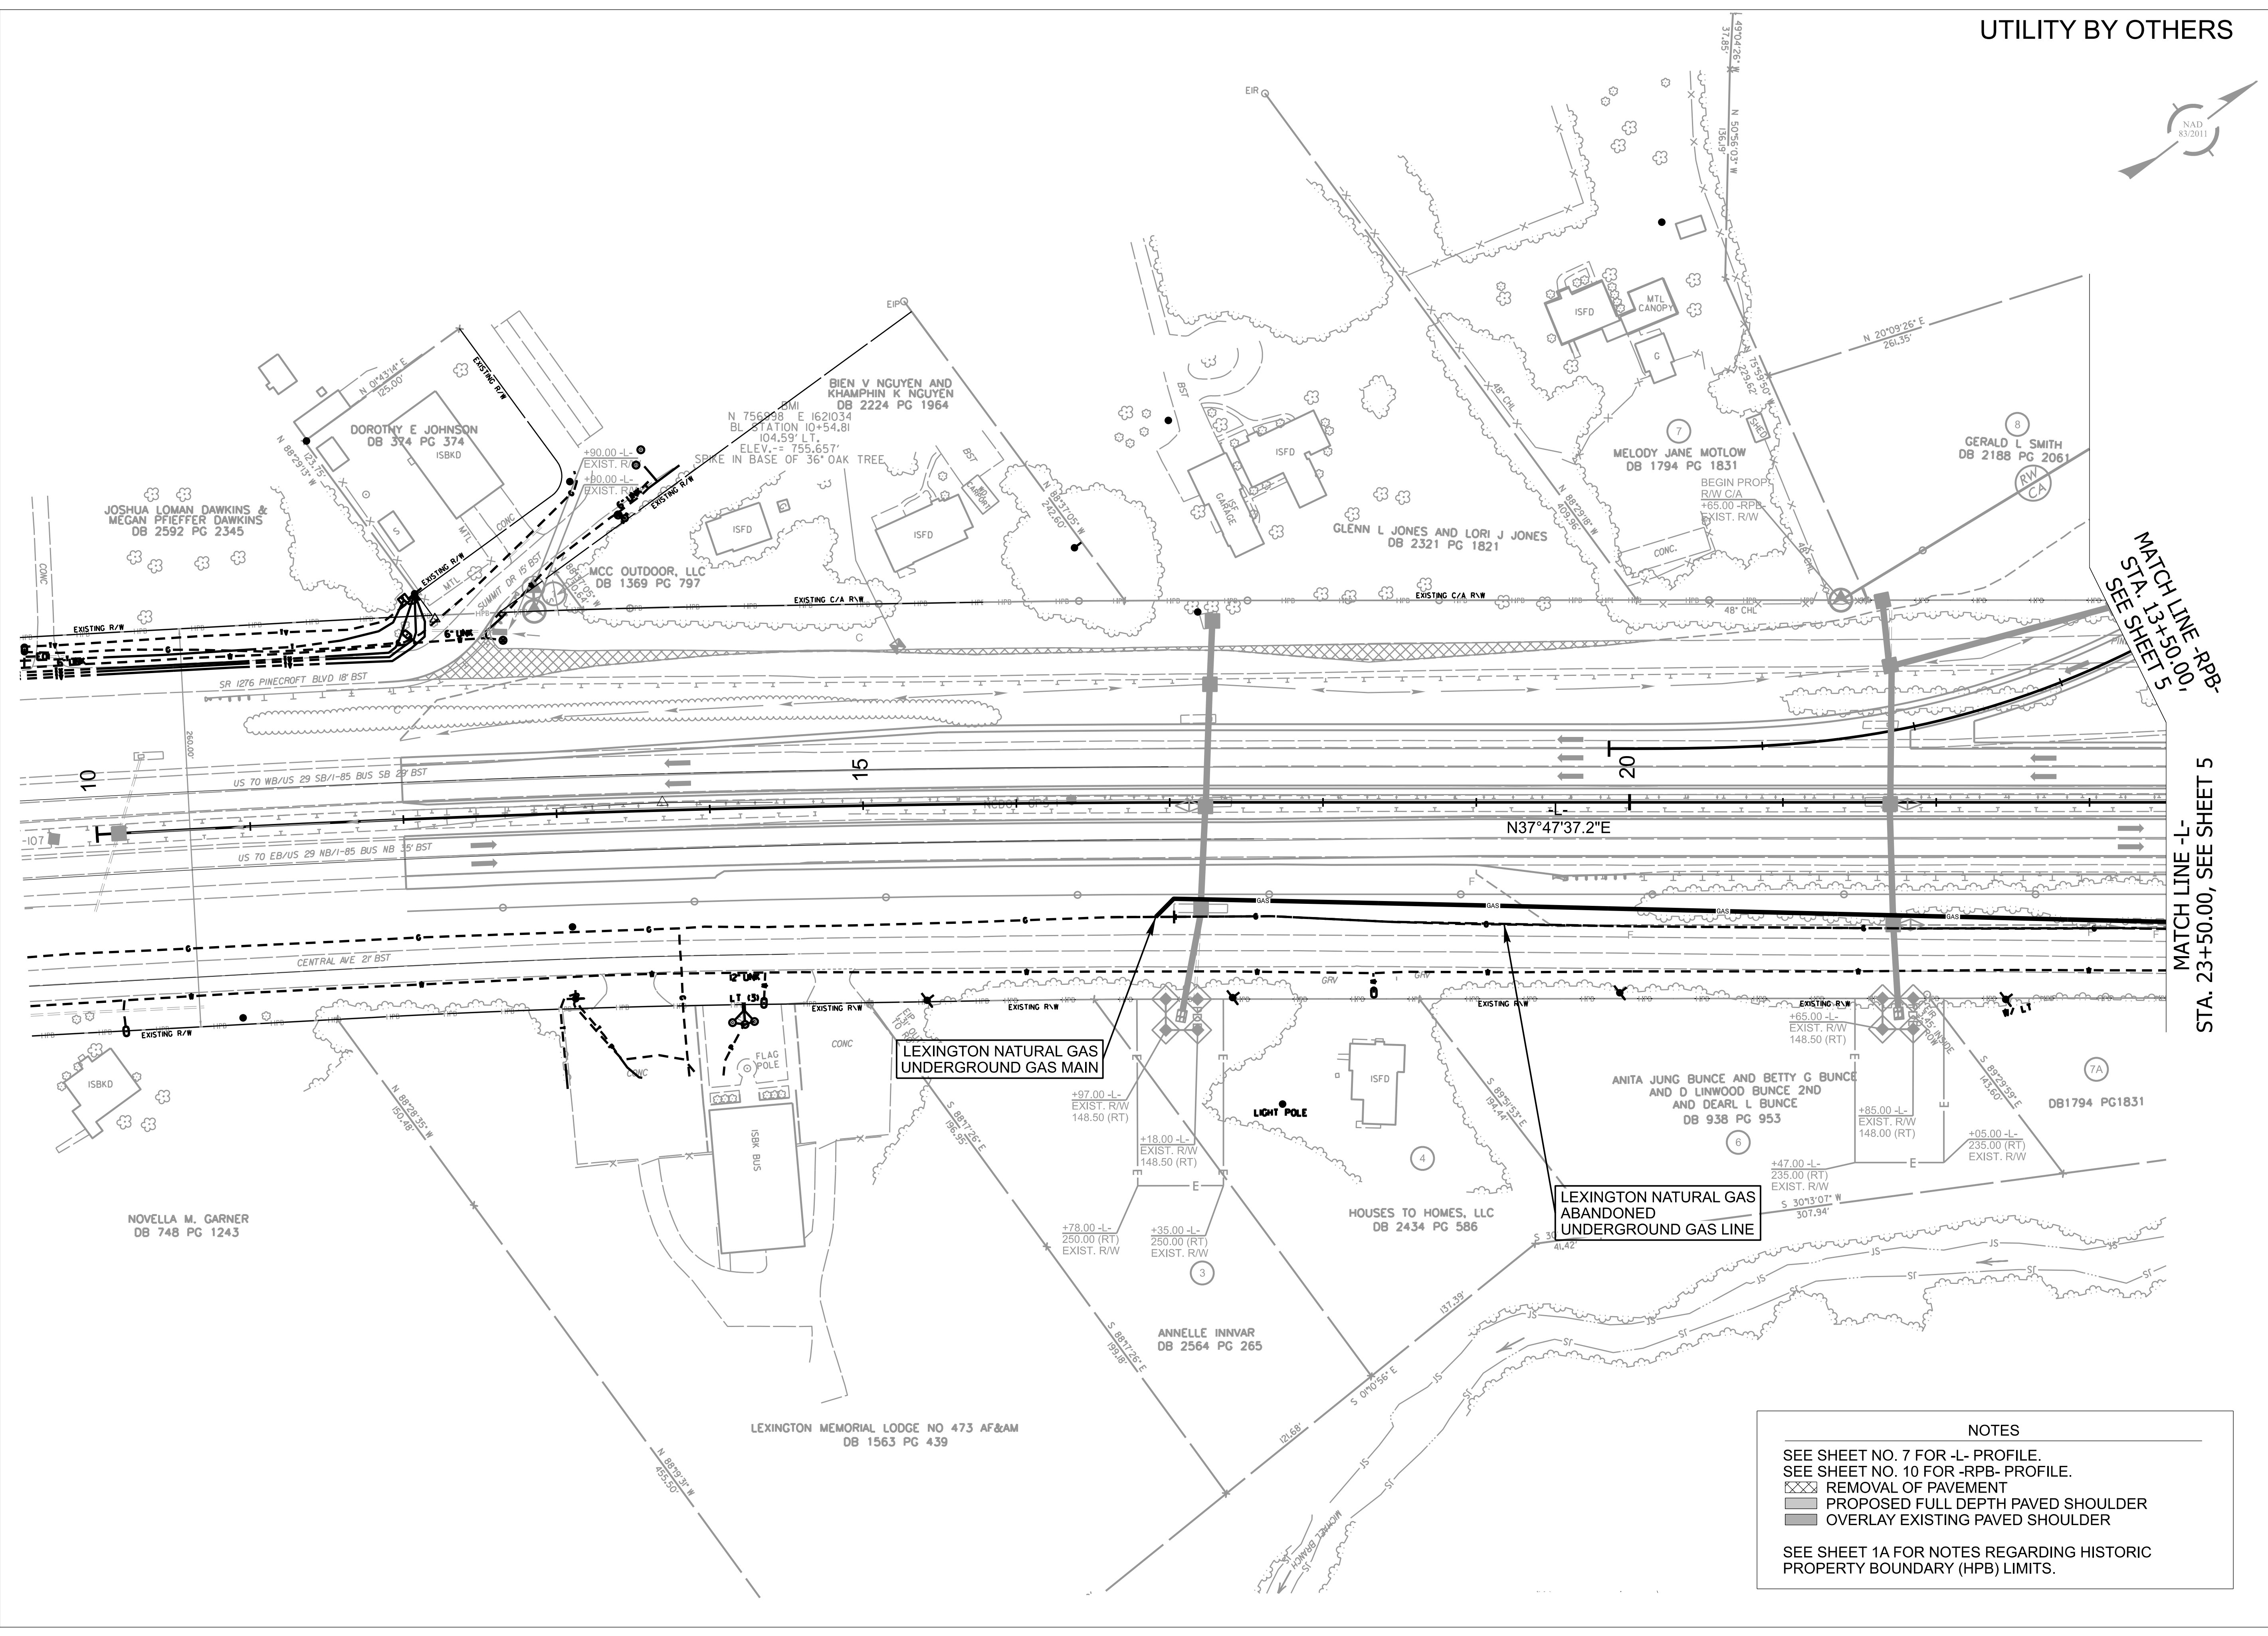

UTILITY BY OTHERS

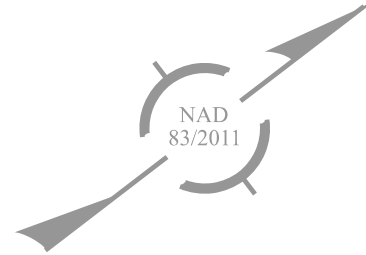


BR-0015

00

2

THIS SHEET CORRESPONDS TO RDY-4

NORTH CAROLINA
DEPARTMENT OF TRANSPORTATION
DAVIDSON COUNTY

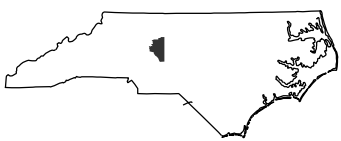

UTILITIES UNIT

UTILITY BY OTHERS
PLANS ONLY

ALL PROPOSED UTILITY
WORK SHOWN ON THIS
SHEET WILL BE DONE
BY OTHERS. NO PAYMENT
WILL BE MADE TO THE
CONTRACTOR FOR
UTILITY WORK SHOWN ON
THIS SHEET.

UTILITIES ENGINEERING SEC.
PHONE: (919) 707-6690
FAX: (919) 250-4151

DESIGNED BY:

CAS

DRAWN BY:

CAS

CHECKED BY:

RVH

APPROVED BY:

LES

REVISED:

PREPARED BY:



NC FIRM LICENSE NO: C-1506
301 FAYETTEVILLE STREET,
SUITE 1500
RALEIGH, NC 27601
(919) 882-7839

REVISIONS

NOTES

SEE SHEET NO. 7 FOR -L- PROFILE.
SEE SHEET NO. 10 FOR -RPB- PROFILE.

- REMOVAL OF PAVEMENT
- PROPOSED FULL DEPTH PAVED SHOULDER
- OVERLAY EXISTING PAVED SHOULDER

SEE SHEET 1A FOR NOTES REGARDING HISTORIC
PROPERTY BOUNDARY (HPB) LIMITS.


UTILITIES BY OTHERS

BR-0015

00 3

THIS SHEET CORRESPONDS TO RDY-5

NORTH CAROLINA
DEPARTMENT OF TRANSPORTATION
DAVIDSON COUNTY

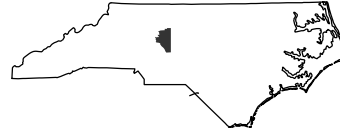

UTILITIES UNIT

UTILITY BY OTHERS
PLANS ONLY

ALL PROPOSED UTILITY
WORK SHOWN ON THIS
SHEET WILL BE DONE
BY OTHERS. NO PAYMENT
WILL BE MADE TO THE
CONTRACTOR FOR
UTILITY WORK SHOWN ON
THIS SHEET.

UTILITIES ENGINEERING SEC.
PHONE: (919) 707-6690
FAX: (919) 250-4151


DESIGNED BY:	CAS
DRAWN BY:	CAS
CHECKED BY:	RVH
APPROVED BY:	LES
REVISED:	

PREPARED BY:



NC FIRM LICENSE NO: C-1506
301 FAYETTEVILLE STREET,
SUITE 1500
RALEIGH, NC 27601
(919) 882-7839


REVISIONS

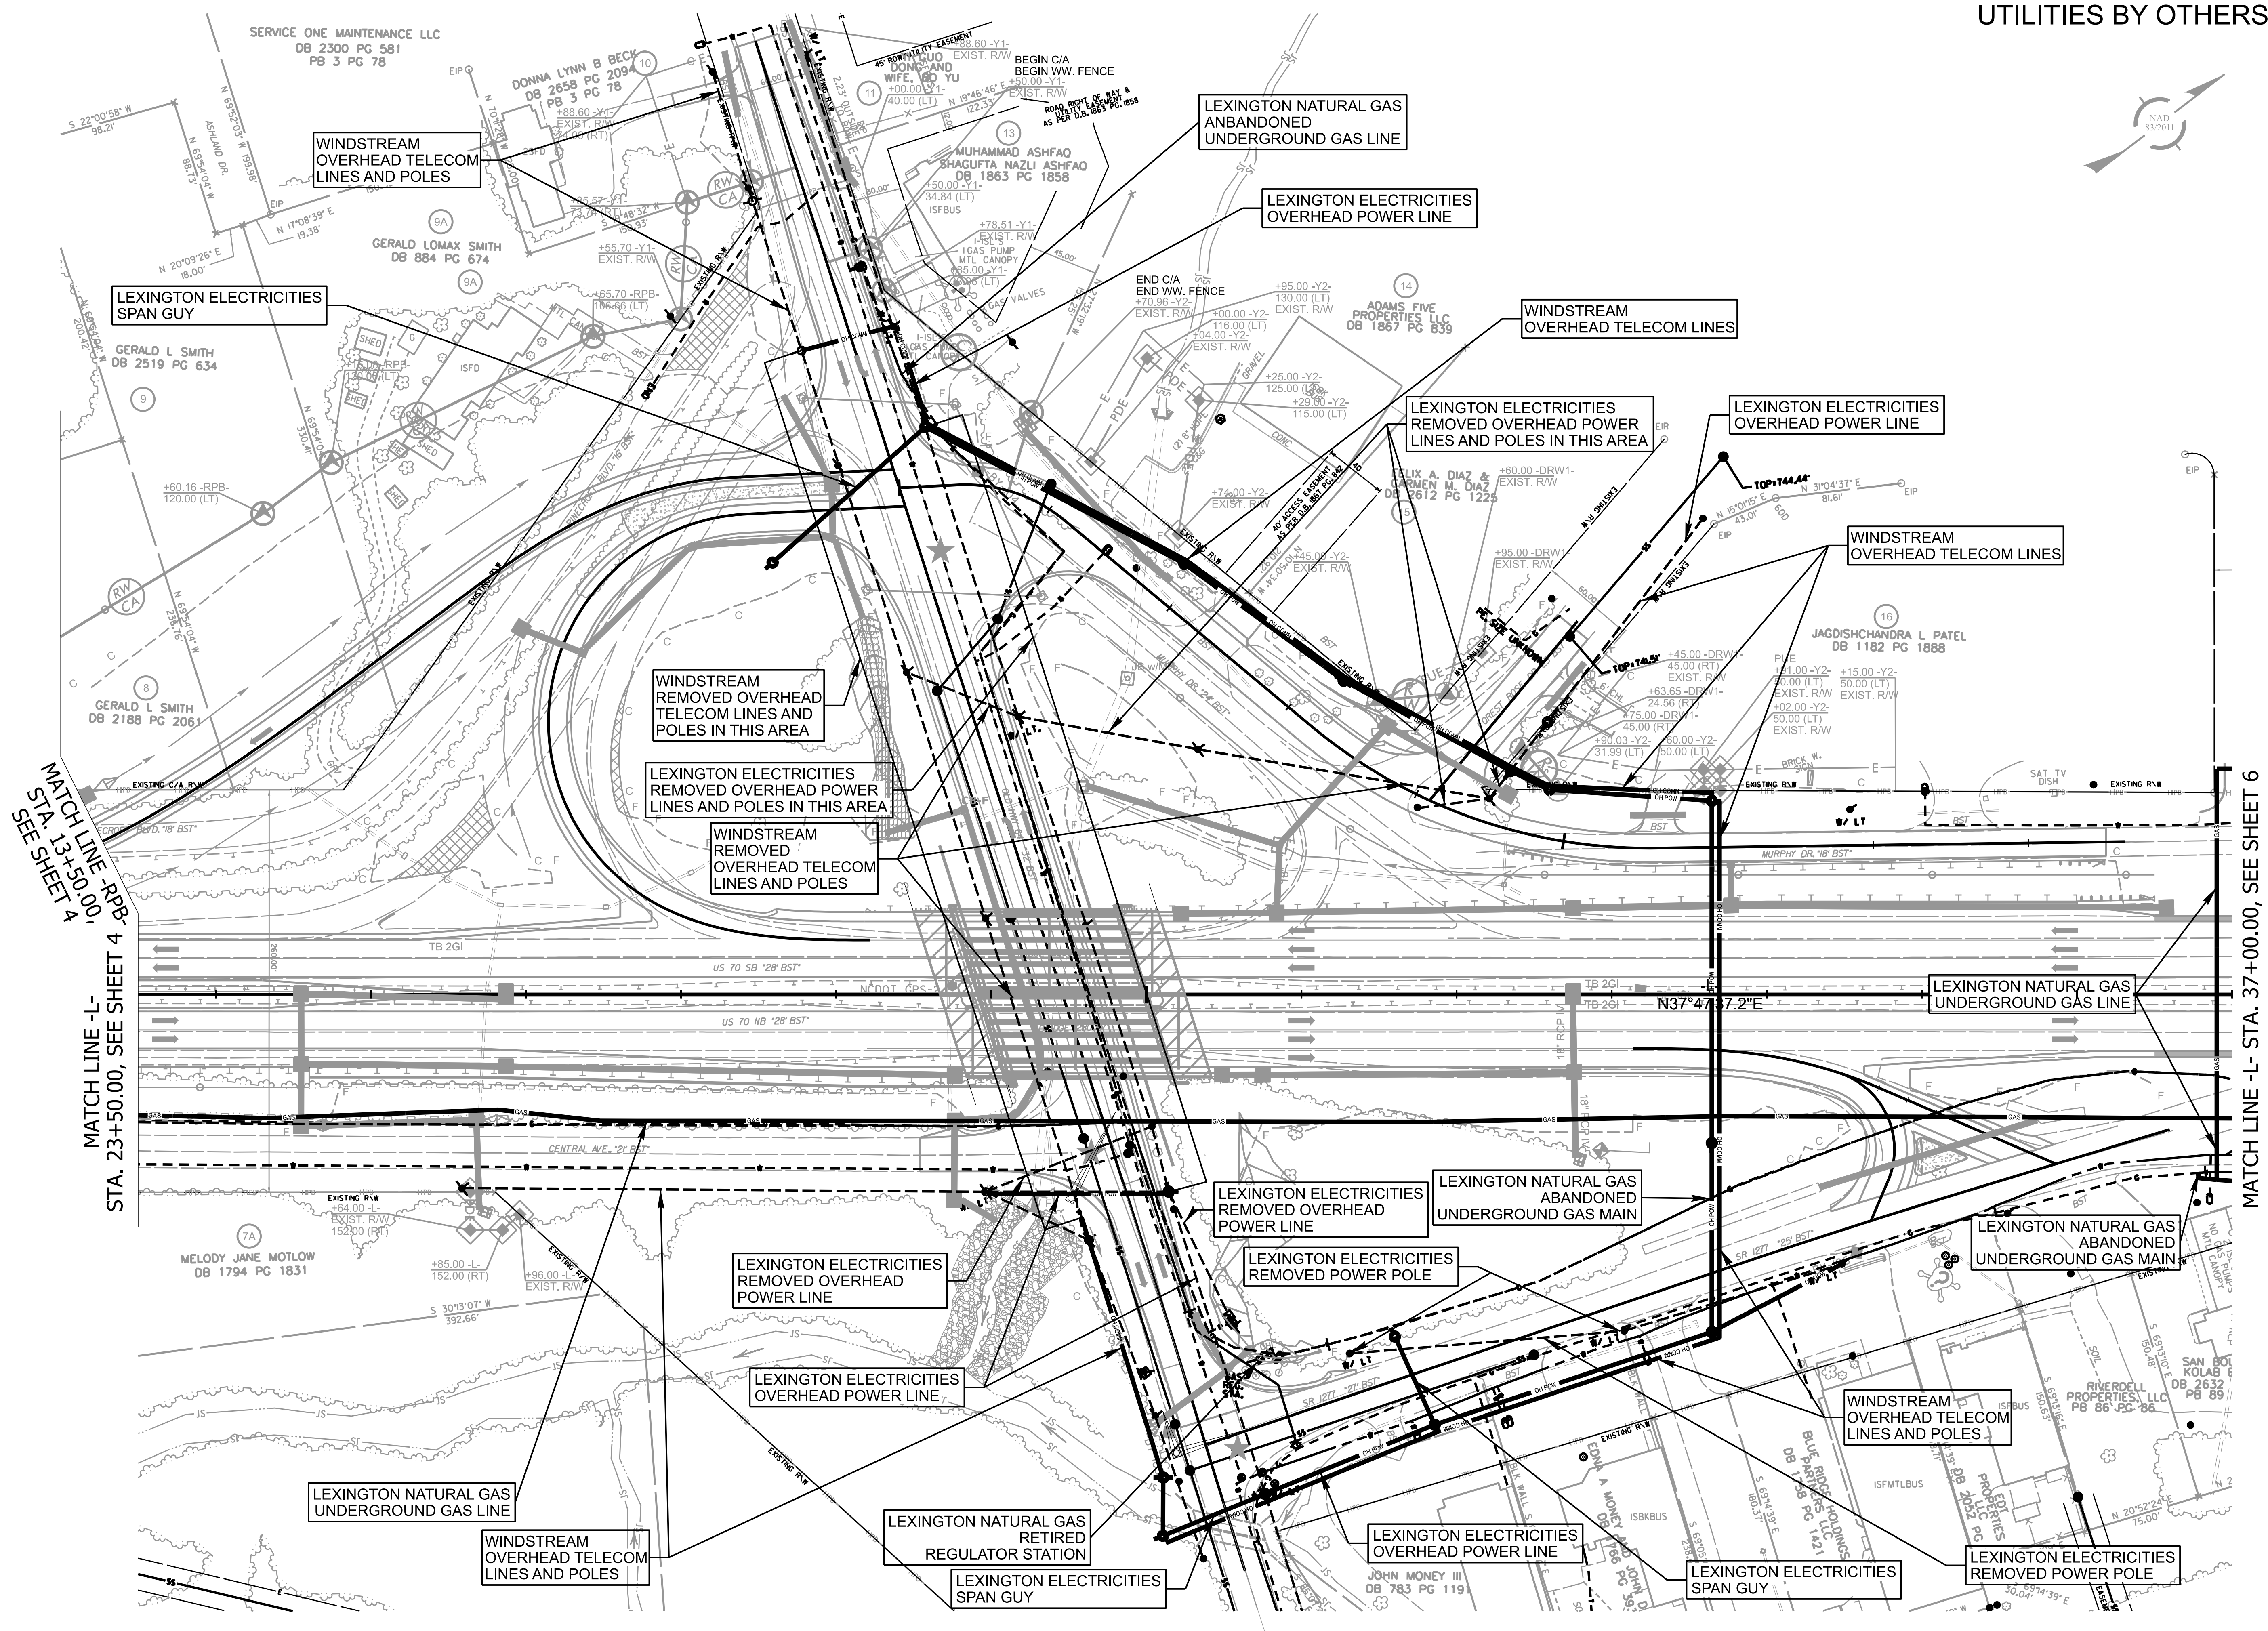


MATCH LINE -R-PB
STA. 13+50.00
SEE SHEET 4

MATCH LINE -L-
STA. 23+50.00, SEE SHEET 4

MATCH LINE -L- STA. 37+00.00, SEE SHEET 6

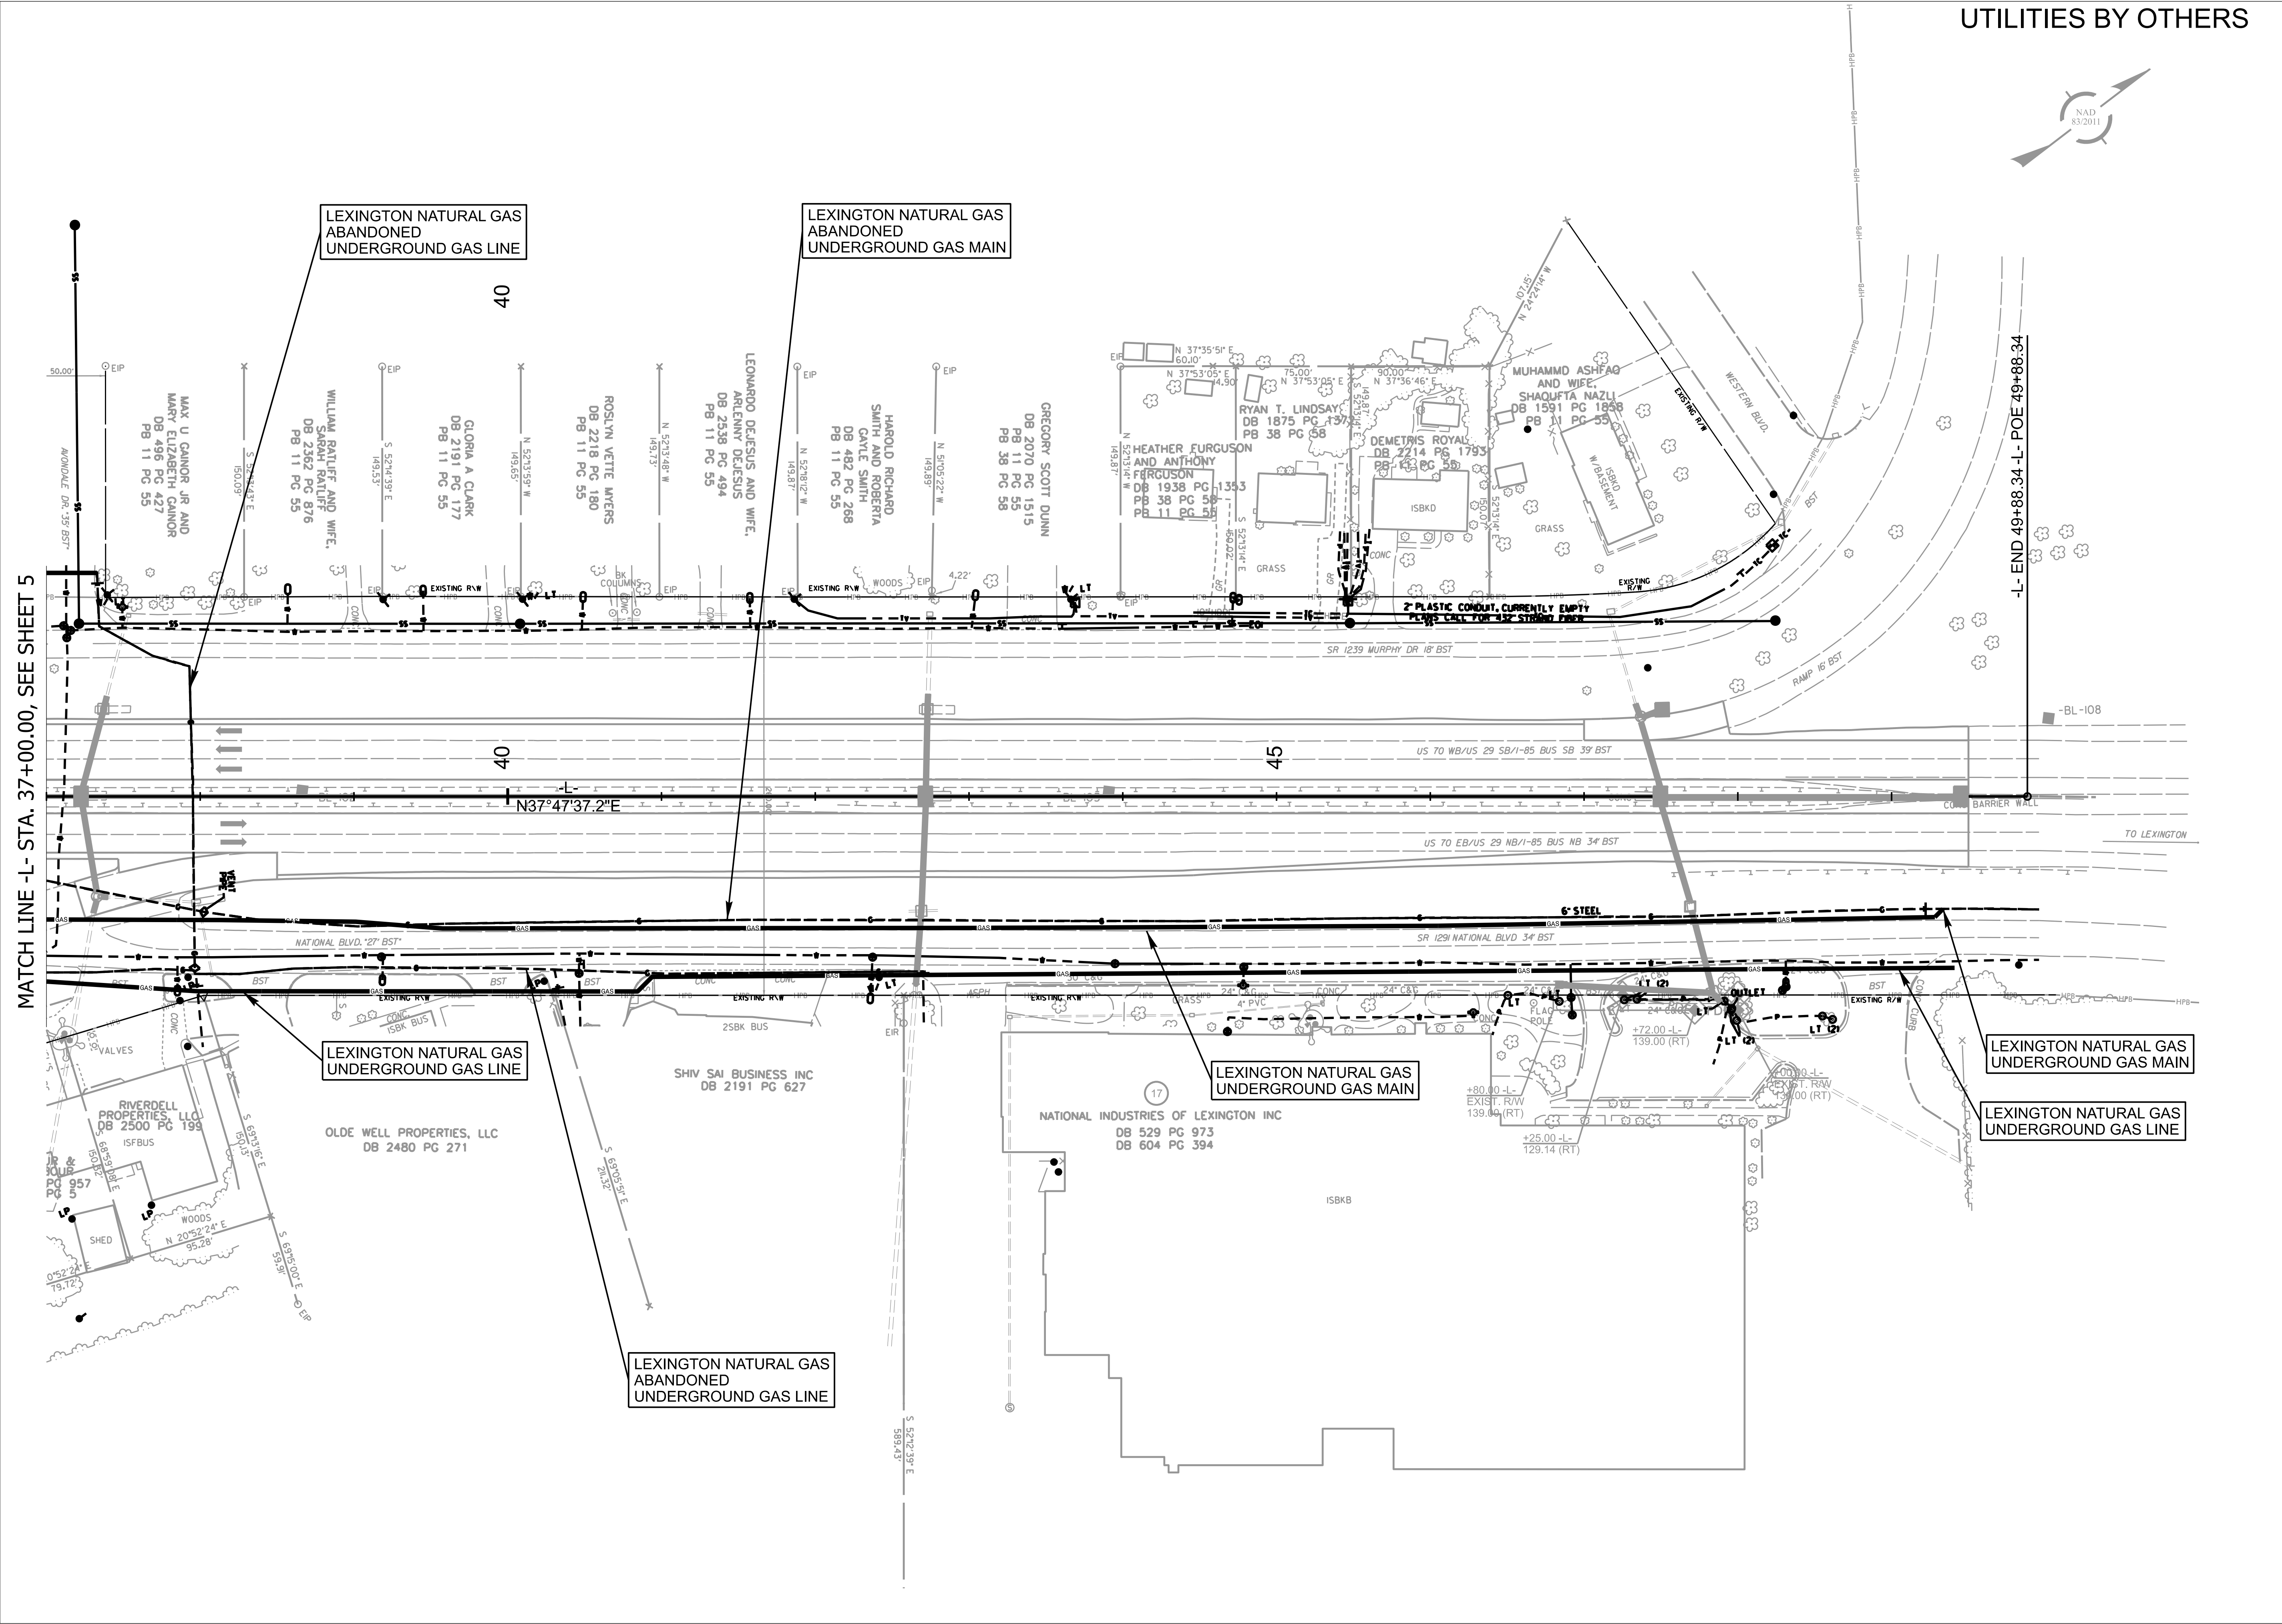

UTILITIES BY OTHERS

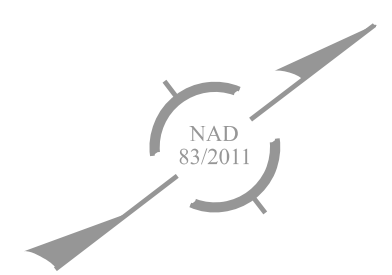

BR-0015

004

THIS SHEET CORRESPONDS TO RDY-6

NORTH CAROLINA
DEPARTMENT OF TRANSPORTATION
DAVIDSON COUNTY

UTILITIES UNIT

UTILITY BY OTHERS
PLANS ONLY

ALL PROPOSED UTILITY
WORK SHOWN ON THIS
SHEET WILL BE DONE
BY OTHERS. NO PAYMENT
WILL BE MADE TO THE
CONTRACTOR FOR
UTILITY WORK SHOWN ON
THIS SHEET.

UTILITIES ENGINEERING SEC.
PHONE: (919) 707-6690
FAX: (919) 250-4151

DESIGNED BY: CAS

DRAWN BY: CAS

CHECKED BY: RVH

APPROVED BY: LES

REVISED:

PREPARED BY:

KCA

KISINGER CAMPO
& ASSOCIATES

NC FIRM LICENSE NO: C-1506
301 FAYETTEVILLE STREET,
SUITE 1500
RALEIGH, NC 27601
(919) 882-7839

REVISIONS