


TIP PROJECT: U-5899

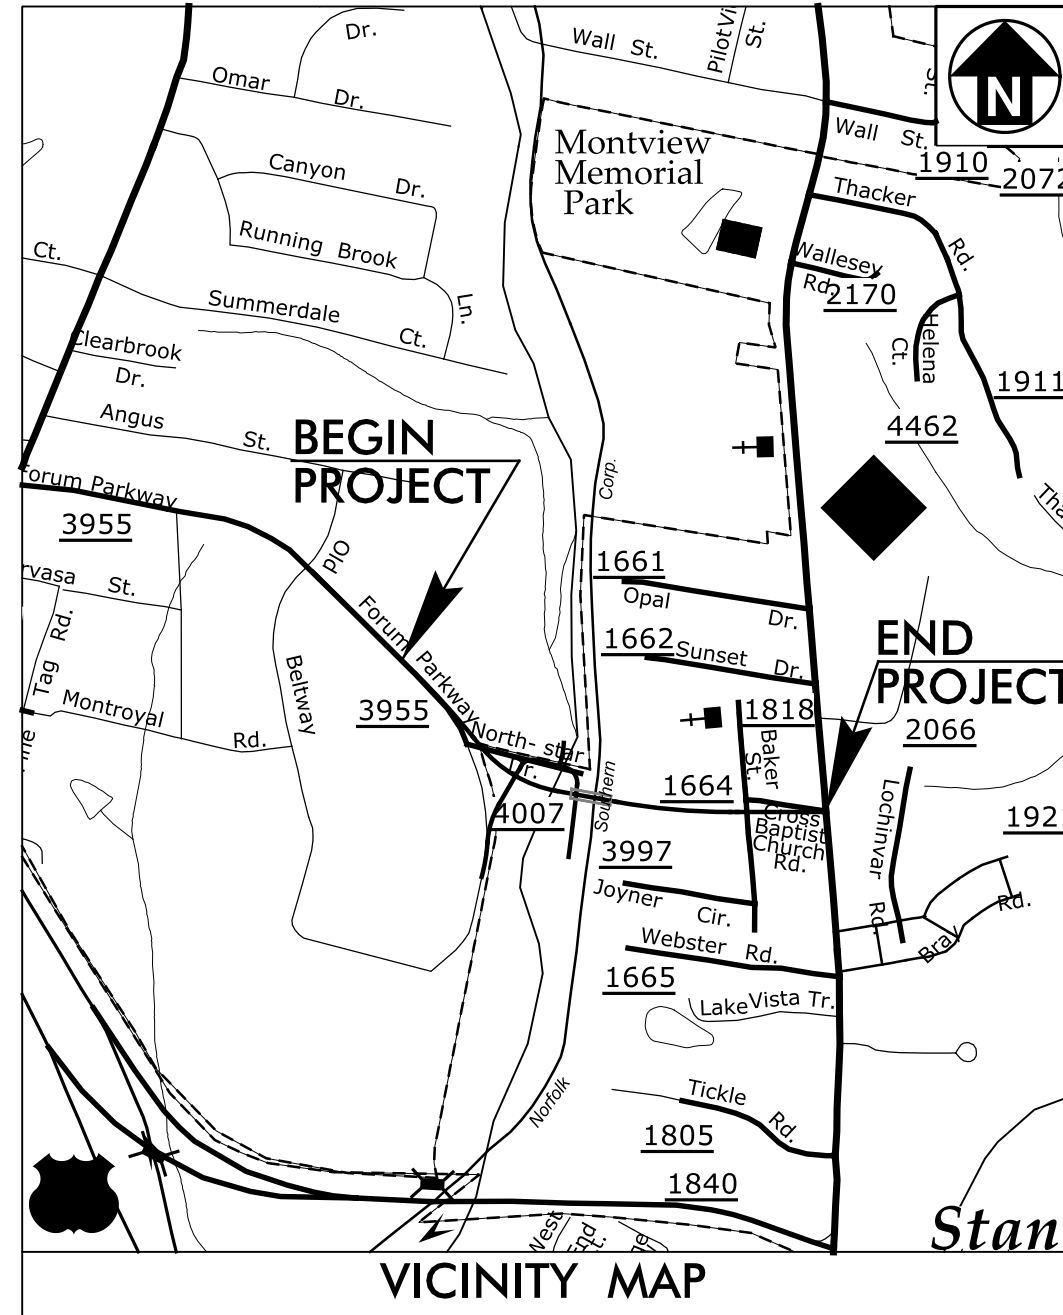


STATE OF NORTH CAROLINA
DIVISION OF HIGHWAYS

UTILITIES BY OTHERS PLANS
FORSYTH COUNTY

LOCATION: FORUM PARKWAY CONNECTOR FROM SR 3955
(FORUM PARKWAY) TO NC 66 (UNIVERSITY PARKWAY) IN RURAL HALL


TYPE OF WORK: RELOCATION OF POWER, PHONE, GAS & CATV

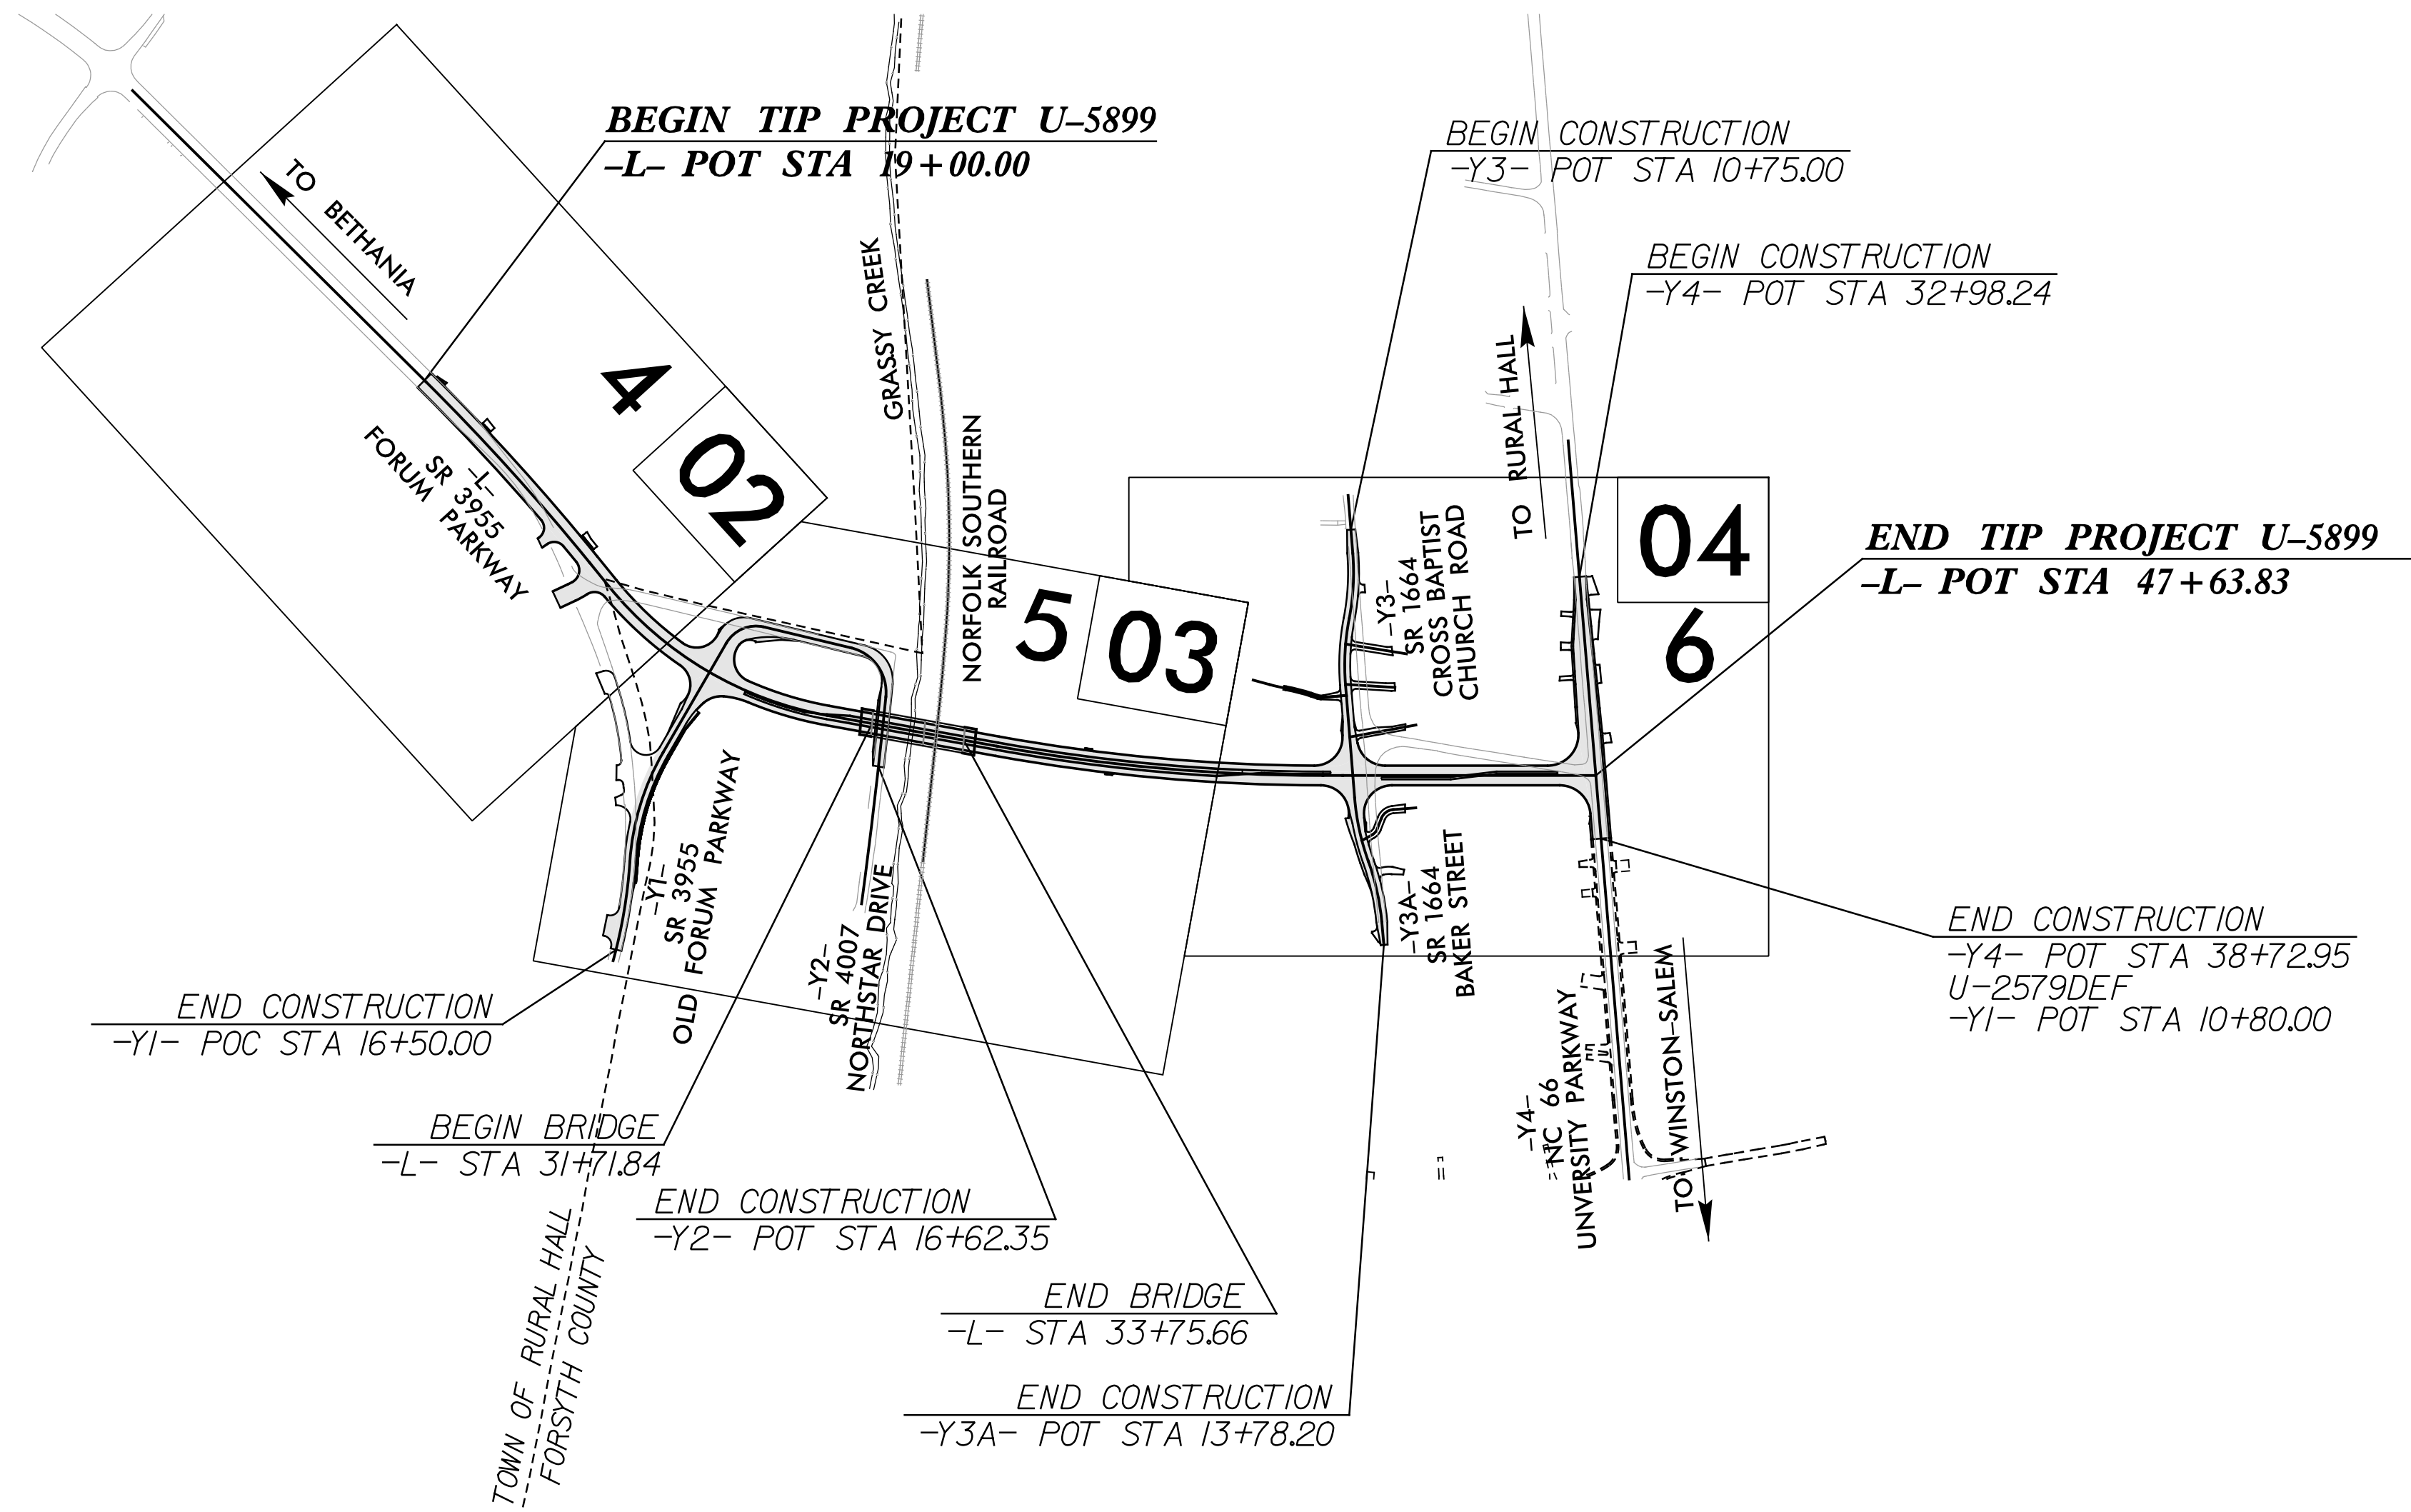

T.I.P. NO.	SHEET NO.
U-5899	UO-1

NOTE:
ALL UTILITY WORK SHOWN ON THIS SHEET WILL BE DONE BY OTHERS.
NO PAYMENT WILL BE MADE TO THE CONTRACTOR FOR UTILITY WORK SHOWN ON THIS SHEET.

GRAPHIC SCALES

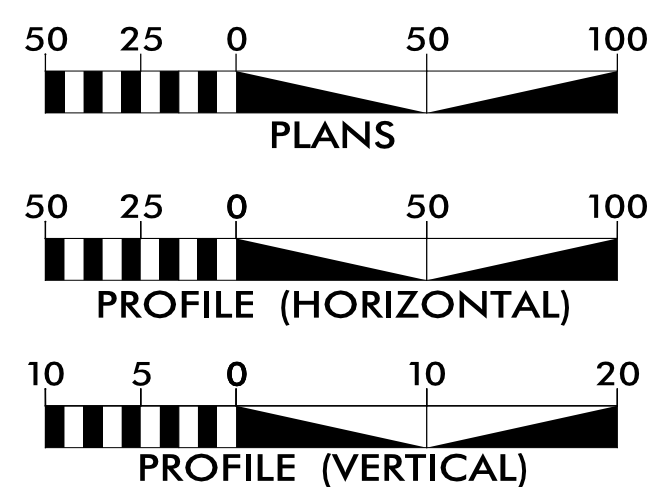

INDEX OF SHEETS

SHEET NO.:	DESCRIPTION:
UO-1	TITLE SHEET
UO-02 THRU UO-04	UBO PLAN SHEETS

UTILITY OWNERS WITH CONFLICTS


- (A) PHONE - AT&T
- (B) POWER - DUKE ENERGY
- (C) CHARTER - CATV
- (D) GAS - PIEDMONT NATURAL GAS
- (E) FIBER - MCI
- (F) FIBER - WINDSTREAM COMMUNICATION

PREPARED IN THE OFFICE OF:

Wooten

120 North Boylan Avenue • Raleigh, NC 27603-1423
(919) 828-0531 • thewootencompany.com
License Number: F-0115

WEBB WHITE PROJECT UTILITY COORDINATOR
TOMMY MARTIN UTILITY COORDINATOR

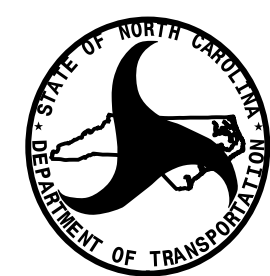

DIVISION OF HIGHWAYS
DIVISION 9

375 SILAS CREEK PARKWAY
WINSTON SALEM, 27127


AL BLANTON, PE, PLS DIV PROJECT DEVELOPMENT
TEAM LEAD
JOSHUA MCMAHAN DIVISION UTILITY ENGINEER
LOU PORTER DIVISION UTILITY COORDINATOR

5/14/99
#1
#2
PROJECT REFERENCE NO.	SHEET NO.
U-5899	U0-02
THIS SHEET CORRESPONDS TO RDY - 4	

UTILITIES BY OTHERS

ALL PROPOSED UTILITY WORK SHOWN ON THIS SHEET WILL BE DONE BY OTHERS. NO PAYMENT WILL BE MADE TO THE CONTRACTOR FOR PROPOSED UTILITY WORK SHOWN ON THIS SHEET.

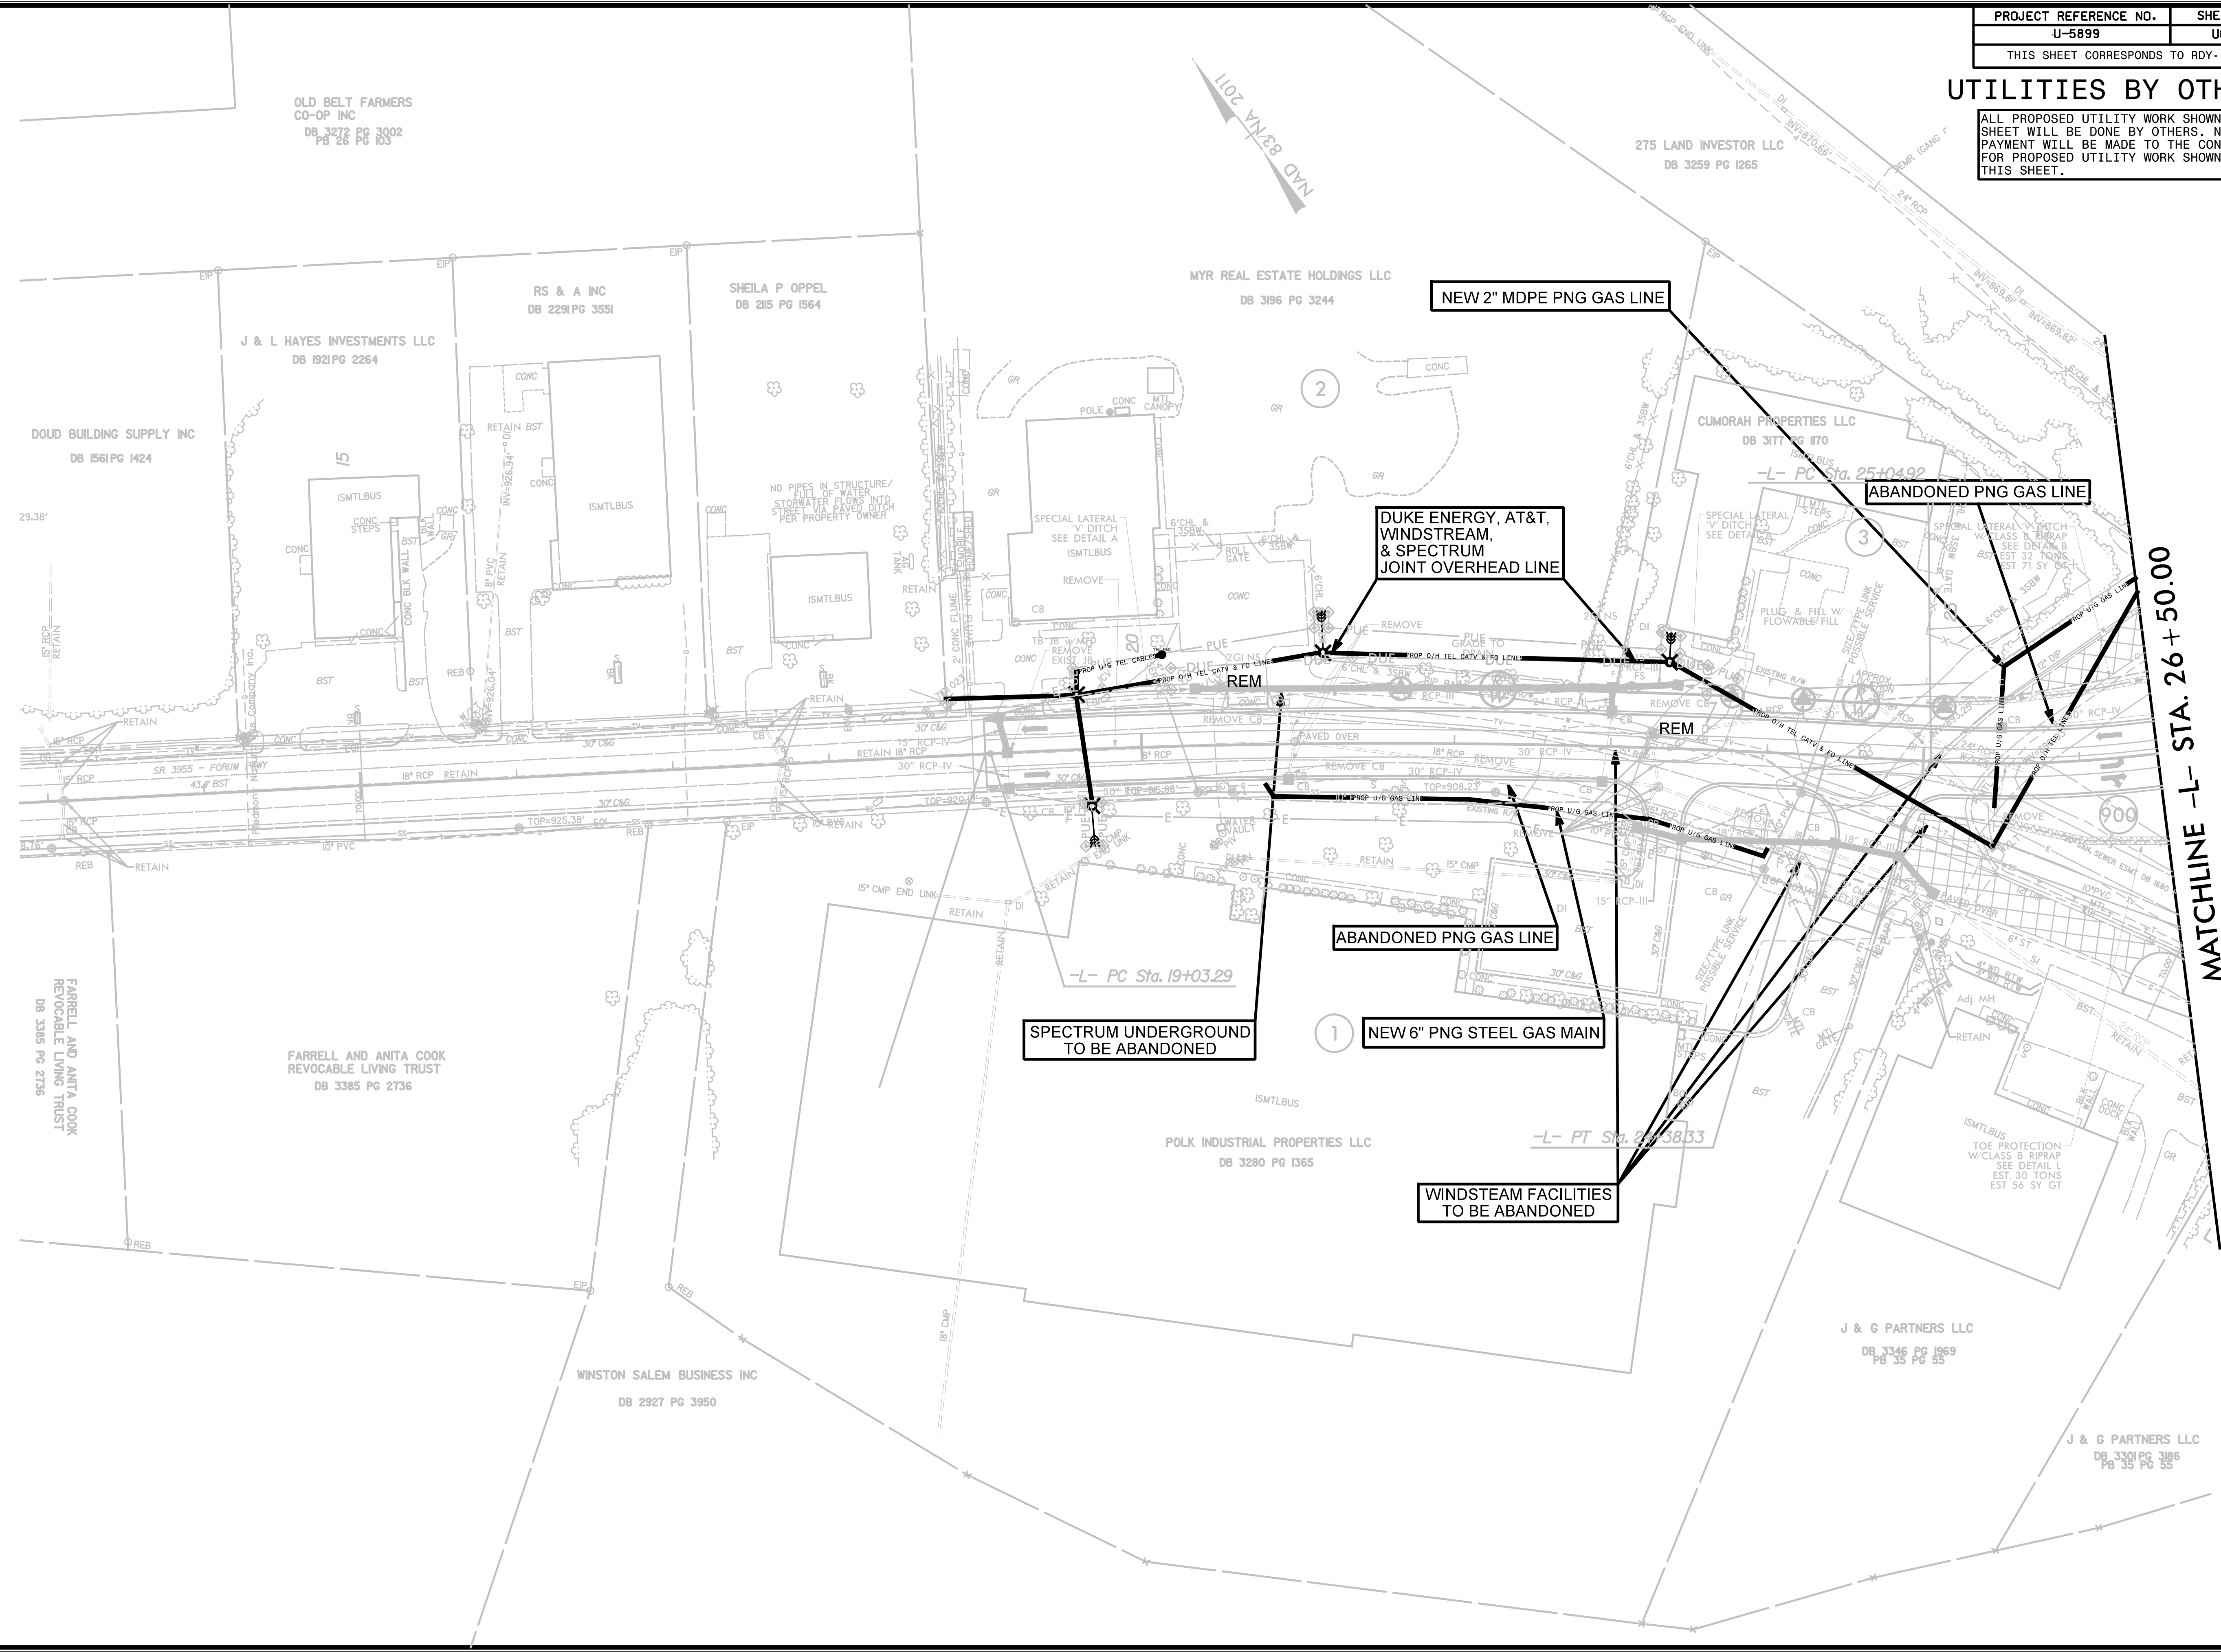

MATCHLINE -L- STA. 26 + 50.00

MATCHLINE -L- STA. 38 + 00.00



