

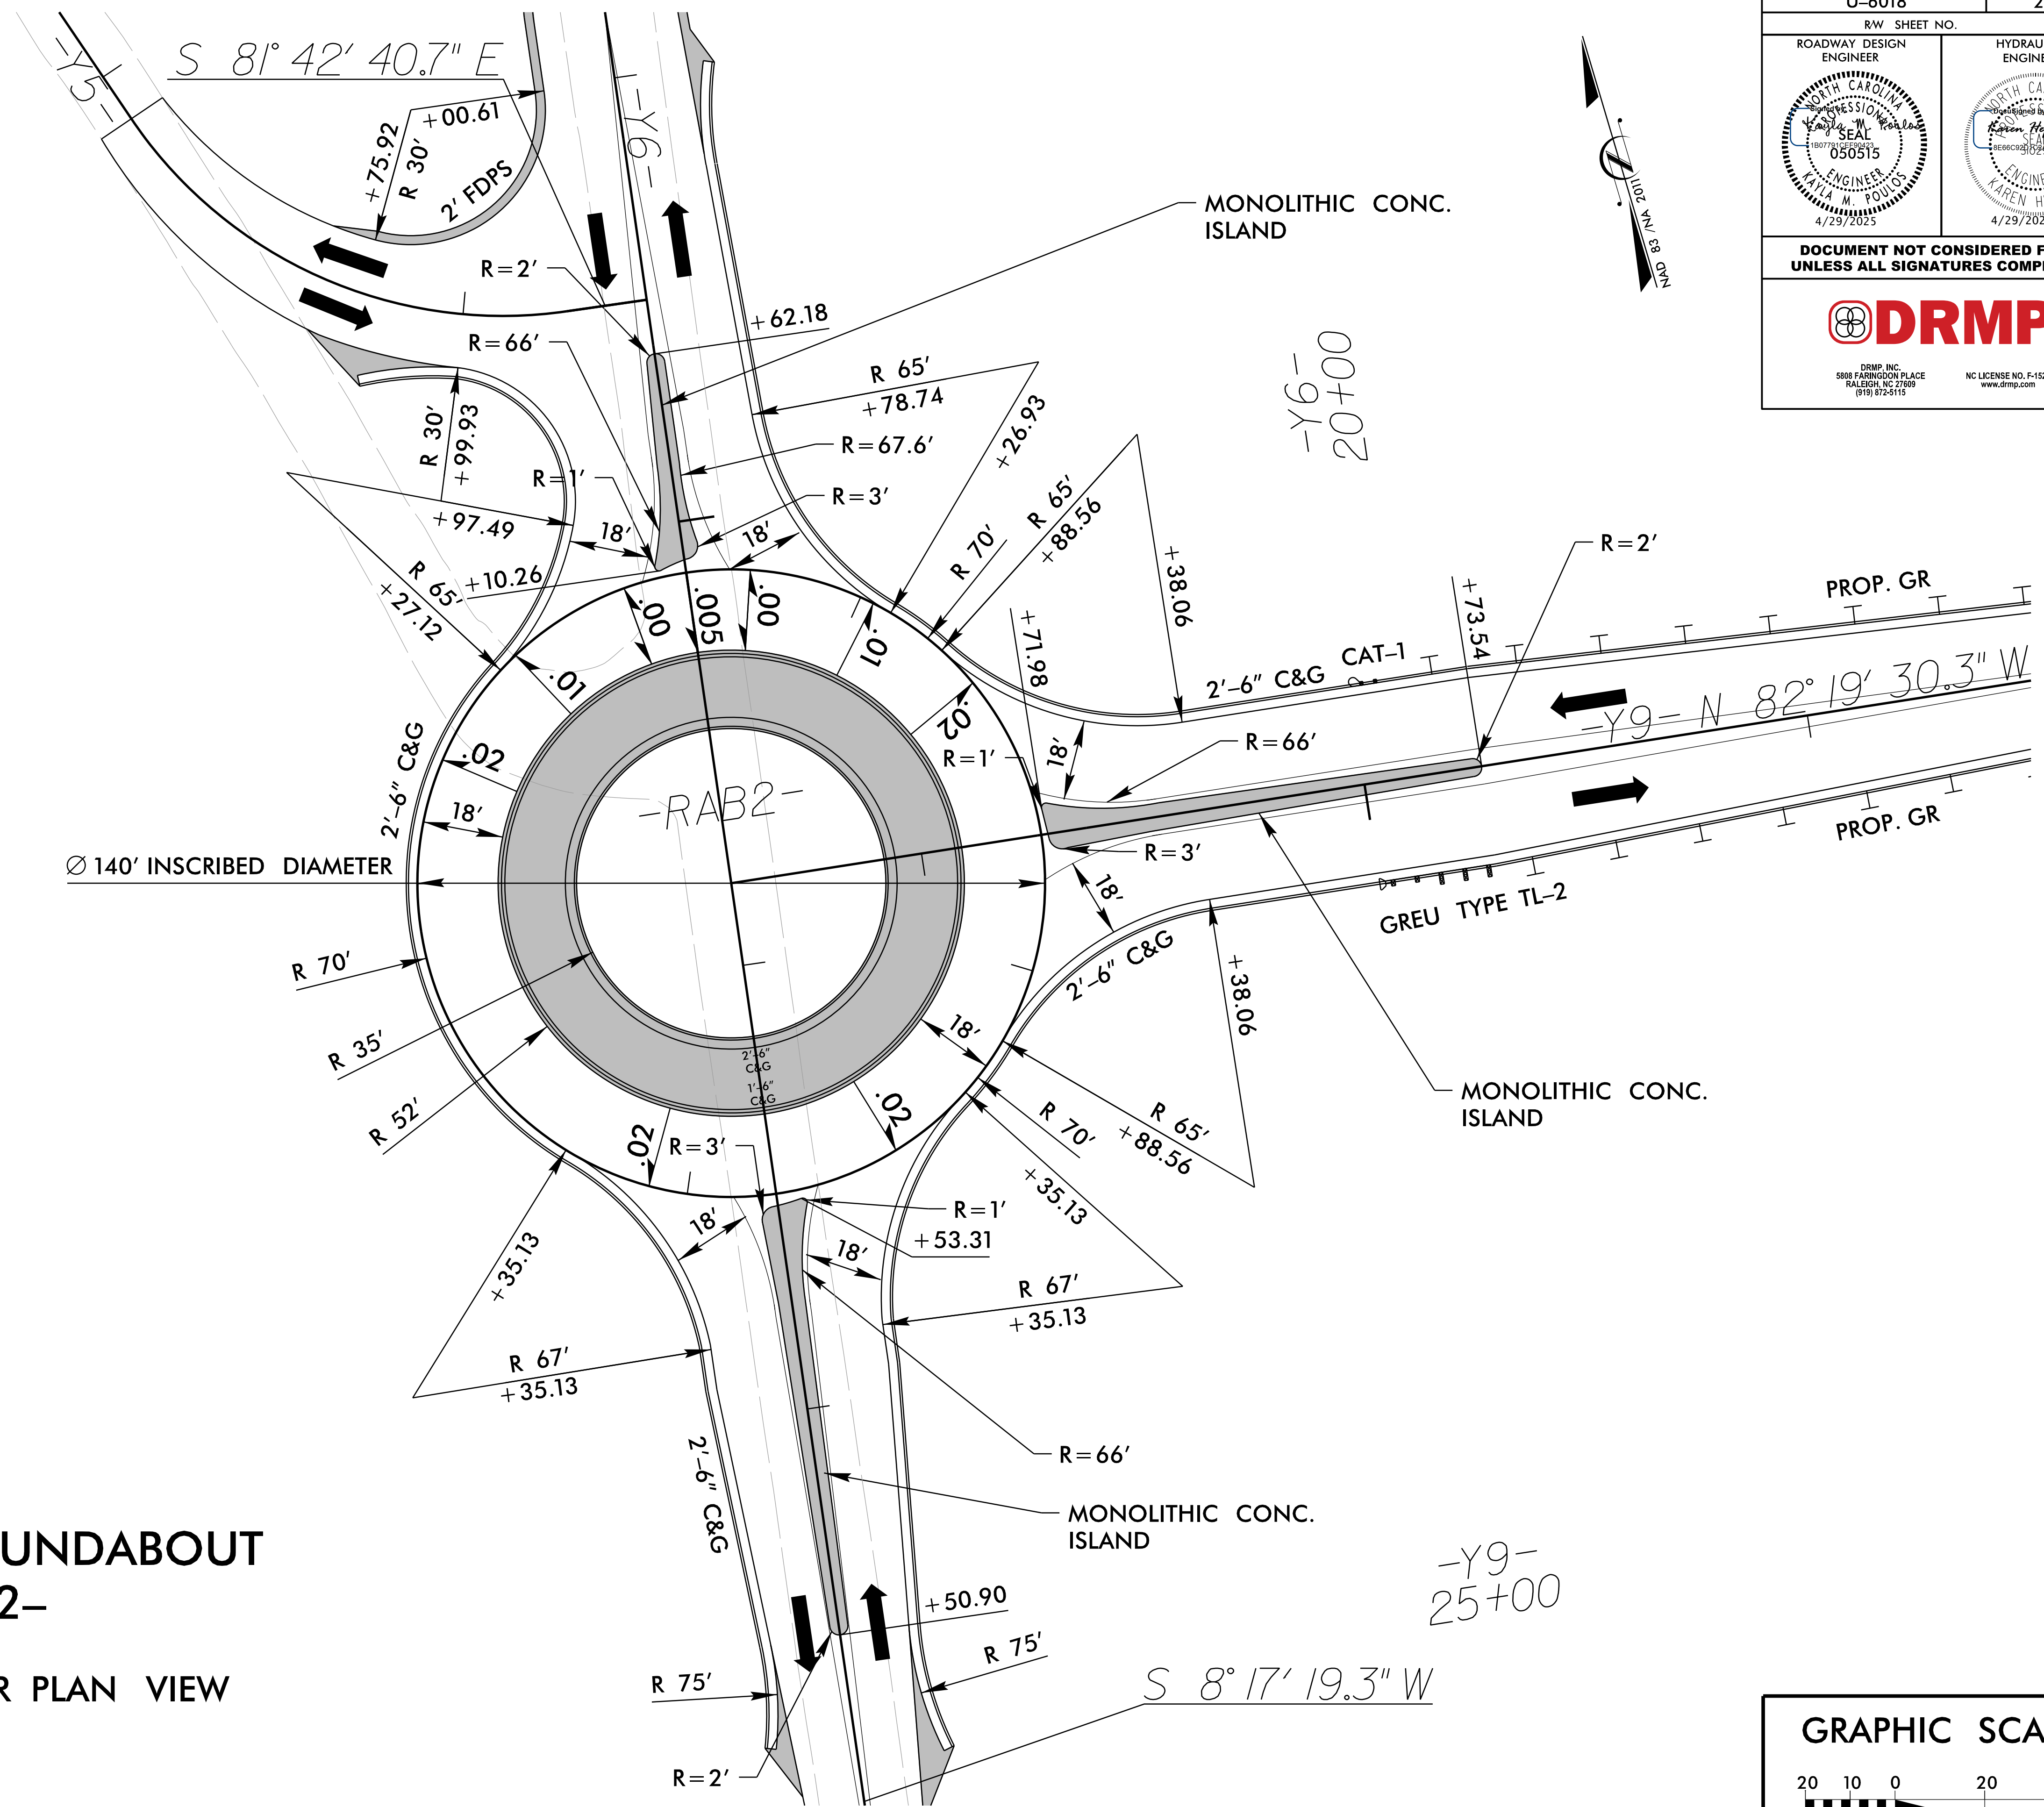


B.17/99

PROJECT REFERENCE NO. U-6018	SHEET NO. 2B-9
RW SHEET NO.	
ROADWAY DESIGN ENGINEER	HYDRAULICS ENGINEER
DOCUMENT NOT CONSIDERED FINAL UNLESS ALL SIGNATURES COMPLETED	
DRMP INC. 5808 FARRINGTON PLACE RALEIGH, NC 27609 (919) 872-5115	
NC LICENSE NO. F-1524 www.drmp.com	

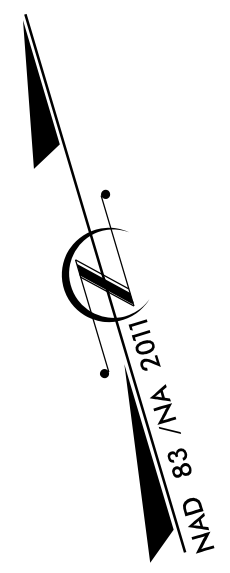

**DETAIL OF ROUNDABOUT
-RAB2-**
SEE SHEET 11 FOR PLAN VIEW

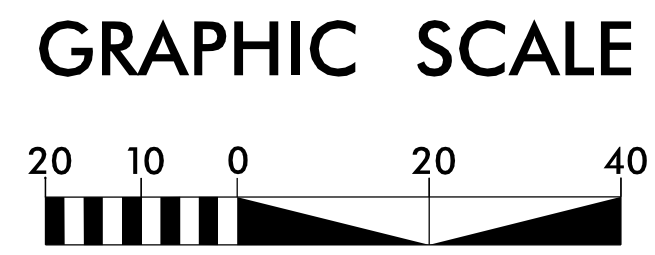

REVISIONS

2/13/2025
U:\6018_Pdu_RABdetail.psh.dgn
User: mlindsey