

SURVEY CONTROL SHEET

W/ EXISTING CENTERLINE ALIGNMENTS PRIOR TO CONSTRUCTION

EL POINT	N	E	BEARING	DIST	DELTA	D	L	T	R	DELTA S	Ls	LT	ST
POT	791900.505	1718603.945											
LINE			N 63°56'50.5" E	305.09									
PC	792034.497	1718878.031											
CURVE			N 65°58'20.7" E	282.69	04°03'00.5"(RT)	01°25'56.6"	282.75	141.43	4000.00				
PCC	792149.603	1719136.229											
CURVE			N 71°19'05.9" E	173.78	06°38'30.0"(RT)	03°49'11.0"	173.88	87.04	1500.00				
PCC	792205.267	1719300.854											
CURVE			N 82°06'10.7" E	496.18	14°55'39.5"(RT)	03°00'00.0"	497.59	250.21	1909.86				
PT	792273.439	1719792.331											
LINE			N 89°34'00.5" E	176.88									
POT	792274.777	1719969.206											
LINE			N 89°34'00.5" E	845.18									
PC	792281.167	1720814.363											
CURVE			N 89°26'30.2" E	43.66	00°15'00.5"(LT)	00°34'22.6"	43.66	21.83	10000.00				
PT	792281.592	1720858.018											
LINE			N 89°19'00.0" E	873.65									
TS	792292.011	1721731.607											
SPIRAL			N 89°59'00.0" E	199.99						02°00'00.0"(RT)	200.00	133.34	66.67
SC	792292.070	1721931.596											
CURVE			S 82°04'30.1" E	659.37	13°12'59.8"(RT)	02°00'00.0"	660.83	331.89	2864.79				
CS	792201.159	1722584.665											
SPIRAL			S 74°08'00.2" E	199.99						02°00'00.0"(RT)	200.00	133.34	66.67
ST	792146.482	1722777.035											
LINE			S 73°28'00.2" E	2717.88									
PC	791373.048	1725382.548											
CURVE			S 72°59'20.3" E	333.53	00°57'19.8"(RT)	00°17'11.3"	333.54	166.77	20000.00				
PT	791275.471	1725701.488											

EY POINT	N	E	BEARING	DIST	DELTA	D	L	T	R
PC	793082.124	1718476.716							
CURVE			S 74°51'25.0" E	306.15	04°29'56.2"(RT)	01°28'08.8"	306.23	153.20	3900.00
PCC	793002.147	1718772.240							
CURVE			S 66°05'02.7" E	170.41	13°02'48.5"(RT)	07°38'22.0"	170.78	85.76	750.00
PCC	792933.062	1718928.022							
CURVE			S 56°28'16.7" E	118.57	06°10'43.5"(RT)	05°12'31.3"	118.62	59.37	1100.00
PCC	792867.572	1719026.860							
CURVE			S 51°28'27.5" E	219.70	03°48'55.0"(RT)	01°44'10.4"	219.74	109.91	3300.00
PT	792730.726	1719198.740							
LINE			S 49°34'00.0" E	361.89					
PC	792496.021	1719474.193							
CURVE			S 53°47'00.0" E	187.24	08°26'00.0"(LT)	04°30'00.0"	187.41	93.87	1273.24
PT	792385.393	1719625.255							
LINE			S 58°00'00.0" E	25.94					
PC	792371.647	1719647.253							
CURVE			S 74°13'00.0" E	355.58	32°26'00.0"(LT)	09°00'00.0"	360.37	185.16	636.62
PT	792274.929	1719989.425							

EY4A POINT	N	E	BEARING	DIST
POT	791904.136	1722607.541		
LINE			N 54°53'00.0" E	1244.59
POT	792620.078	1723625.594		

EY4B POINT	N	E	BEARING	DIST
POT	791843.265	1722746.017		
LINE			N 55°47'00.0" E	1280.13
POT	792563.113	1723804.579		

EY1 POINT	N	E	BEARING	DIST
POT	792159.299	1719160.847		
LINE			S 02°44'35.9" W	508.92
POT	791650.961	1719136.490		

EY2 POINT	N	E	BEARING	DIST	DELTA	D	L	T	R
POT	792272.474	1719744.362							
LINE			S 17°56'12.0" E	110.99					
PC	792166.878	1719778.543							
CURVE			S 07°13'09.0" E	213.10	21°26'06.0"(RT)	10°00'00.0"	214.35	108.44	572.96
PT	791955.465	1719805.322							
LINE			S 03°29'54.0" W	701.65					
POT	791255.120	1719762.508							

EY3 POINT	N	E	BEARING	DIST	DELTA	D	L	T	R
POT	793812.008	1722671.457							
LINE			S 03°05'03.6" W	435.75					
PC	793376.884	1722648.011							
CURVE			S 02°53'21.5" W	54.46	00°23'24.1"(LT)	00°42'58.3"	54.46	27.23	8000.00
PT	793322.496	1722645.266							
LINE			S 02°41'39.5" W	379.15					
PC	792943.764	1722627.443							
CURVE			S 03°17'42.1" W	62.91	01°12'05.2"(RT)	01°54'35.5"	62.91	31.45	3000.00
PCC	792880.962	1722623.827							
CURVE			S 07°07'28.2" W	66.46	06°27'27.0"(RT)	09°42'40.1"	66.50	33.28	590.00
PCC	792815.014	1722615.585							
CURVE			S 14°36'31.5" W	51.94	08°30'39.6"(RT)	16°22'12.8"	51.99	26.04	350.00
PCC	792764.751	1722602.484							
CURVE			S 26°16'45.9" W	104.54	14°49'49.2"(RT)	14°08'49.6"	104.83	52.71	405.00
PCC	792671.018	1722556.200							
CURVE			S 45°52'59.8" W	139.35	24°22'38.7"(RT)	17°21'44.5"	140.40	71.28	330.00
PCC	792574.015	1722456.159							
CURVE			S 61°18'09.4" W	73.26	06°27'40.4"(RT)	08°48'53.0"	73.30	36.69	650.00
PT	792538.836	1722391.897							
LINE			S 64°31'59.6" W	81.93					
PC	792503.608	1722317.928							
CURVE			S 62°38'32.6" W	65.99	03°46'53.9"(LT)	05°43'46.5"	66.00	33.01	1000.00
PCC	792473.282	1722259.319							
CURVE			S 51°18'25.7" W	65.64	18°53'20.1"(LT)	28°38'52.4"	65.93	33.27	200.00
PCC	792432.250	1722208.089							
CURVE			S 37°25'57.0" W	49.44	08°51'37.2"(LT)	17°54'17.8"	49.49	24.79	320.00
PT	792392.994	1722178.040							
LINE			S 33°00'08.4" W	131.51					
POT	792282.701	1722106.409							

NOTES:

1. PROJECT CONTROL WAS ESTABLISHED USING GNSS, THE GLOBAL NAVIGATION SATELLITE SYSTEM.
2. THE SURVEY CONTROL DATA FOR THIS PROJECT HAS BEEN COMPILED FROM VARIOUS SOURCES. IF FURTHER INFORMATION REGARDING PROJECT CONTROL IS NEEDED, PLEASE CONTACT THE LOCATION AND SURVEYS UNIT.


PROJECT REFERENCE NO.

U-6018

SHEET NO.


RW02C-4

Location and Surveys

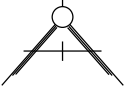

ALLIED ASSOCIATES, P.A.
4720 KESTER MILL ROAD
WINSTON SALEM, NC 27103
WWW.ALLIEDAPA.COM C-2198
(336)765-2377

PROJECT SURVEYOR

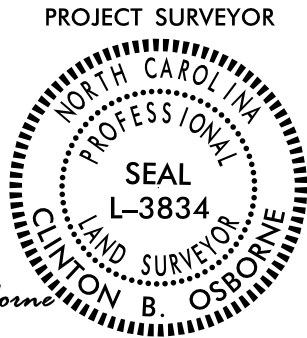

8/25/2022

DocuSigned by:
Clayton B. Osborne
0A6F6B08F6449B

DOCUMENT NOT CONSIDERED FINAL
UNLESS ALL SIGNATURES COMPLETED