


CURB RAMP LOCATIONS (CENTER OF RAMP AT FACE OF CURB)			
1	-L- STA. 49+10.13, 45.29' LT	6	-L- STA. 49+50.91, 44.37' LT (ISLAND)
2	-L- STA. 48+86.44, 38.49' RT	7	-L- STA. 49+80.68, 42.38' LT (ISLAND)
3	-L- STA. 50+07.45, 37.85' RT	8	-L- STA. 49+22.43, 40.61' RT (ISLAND)
4	-L- STA. 50+00.30, 42.69' LT	9	-L- STA. 49+57.35, 40.86' RT (ISLAND)
5	-L- STA. 50+14.14, 34.48' LT		

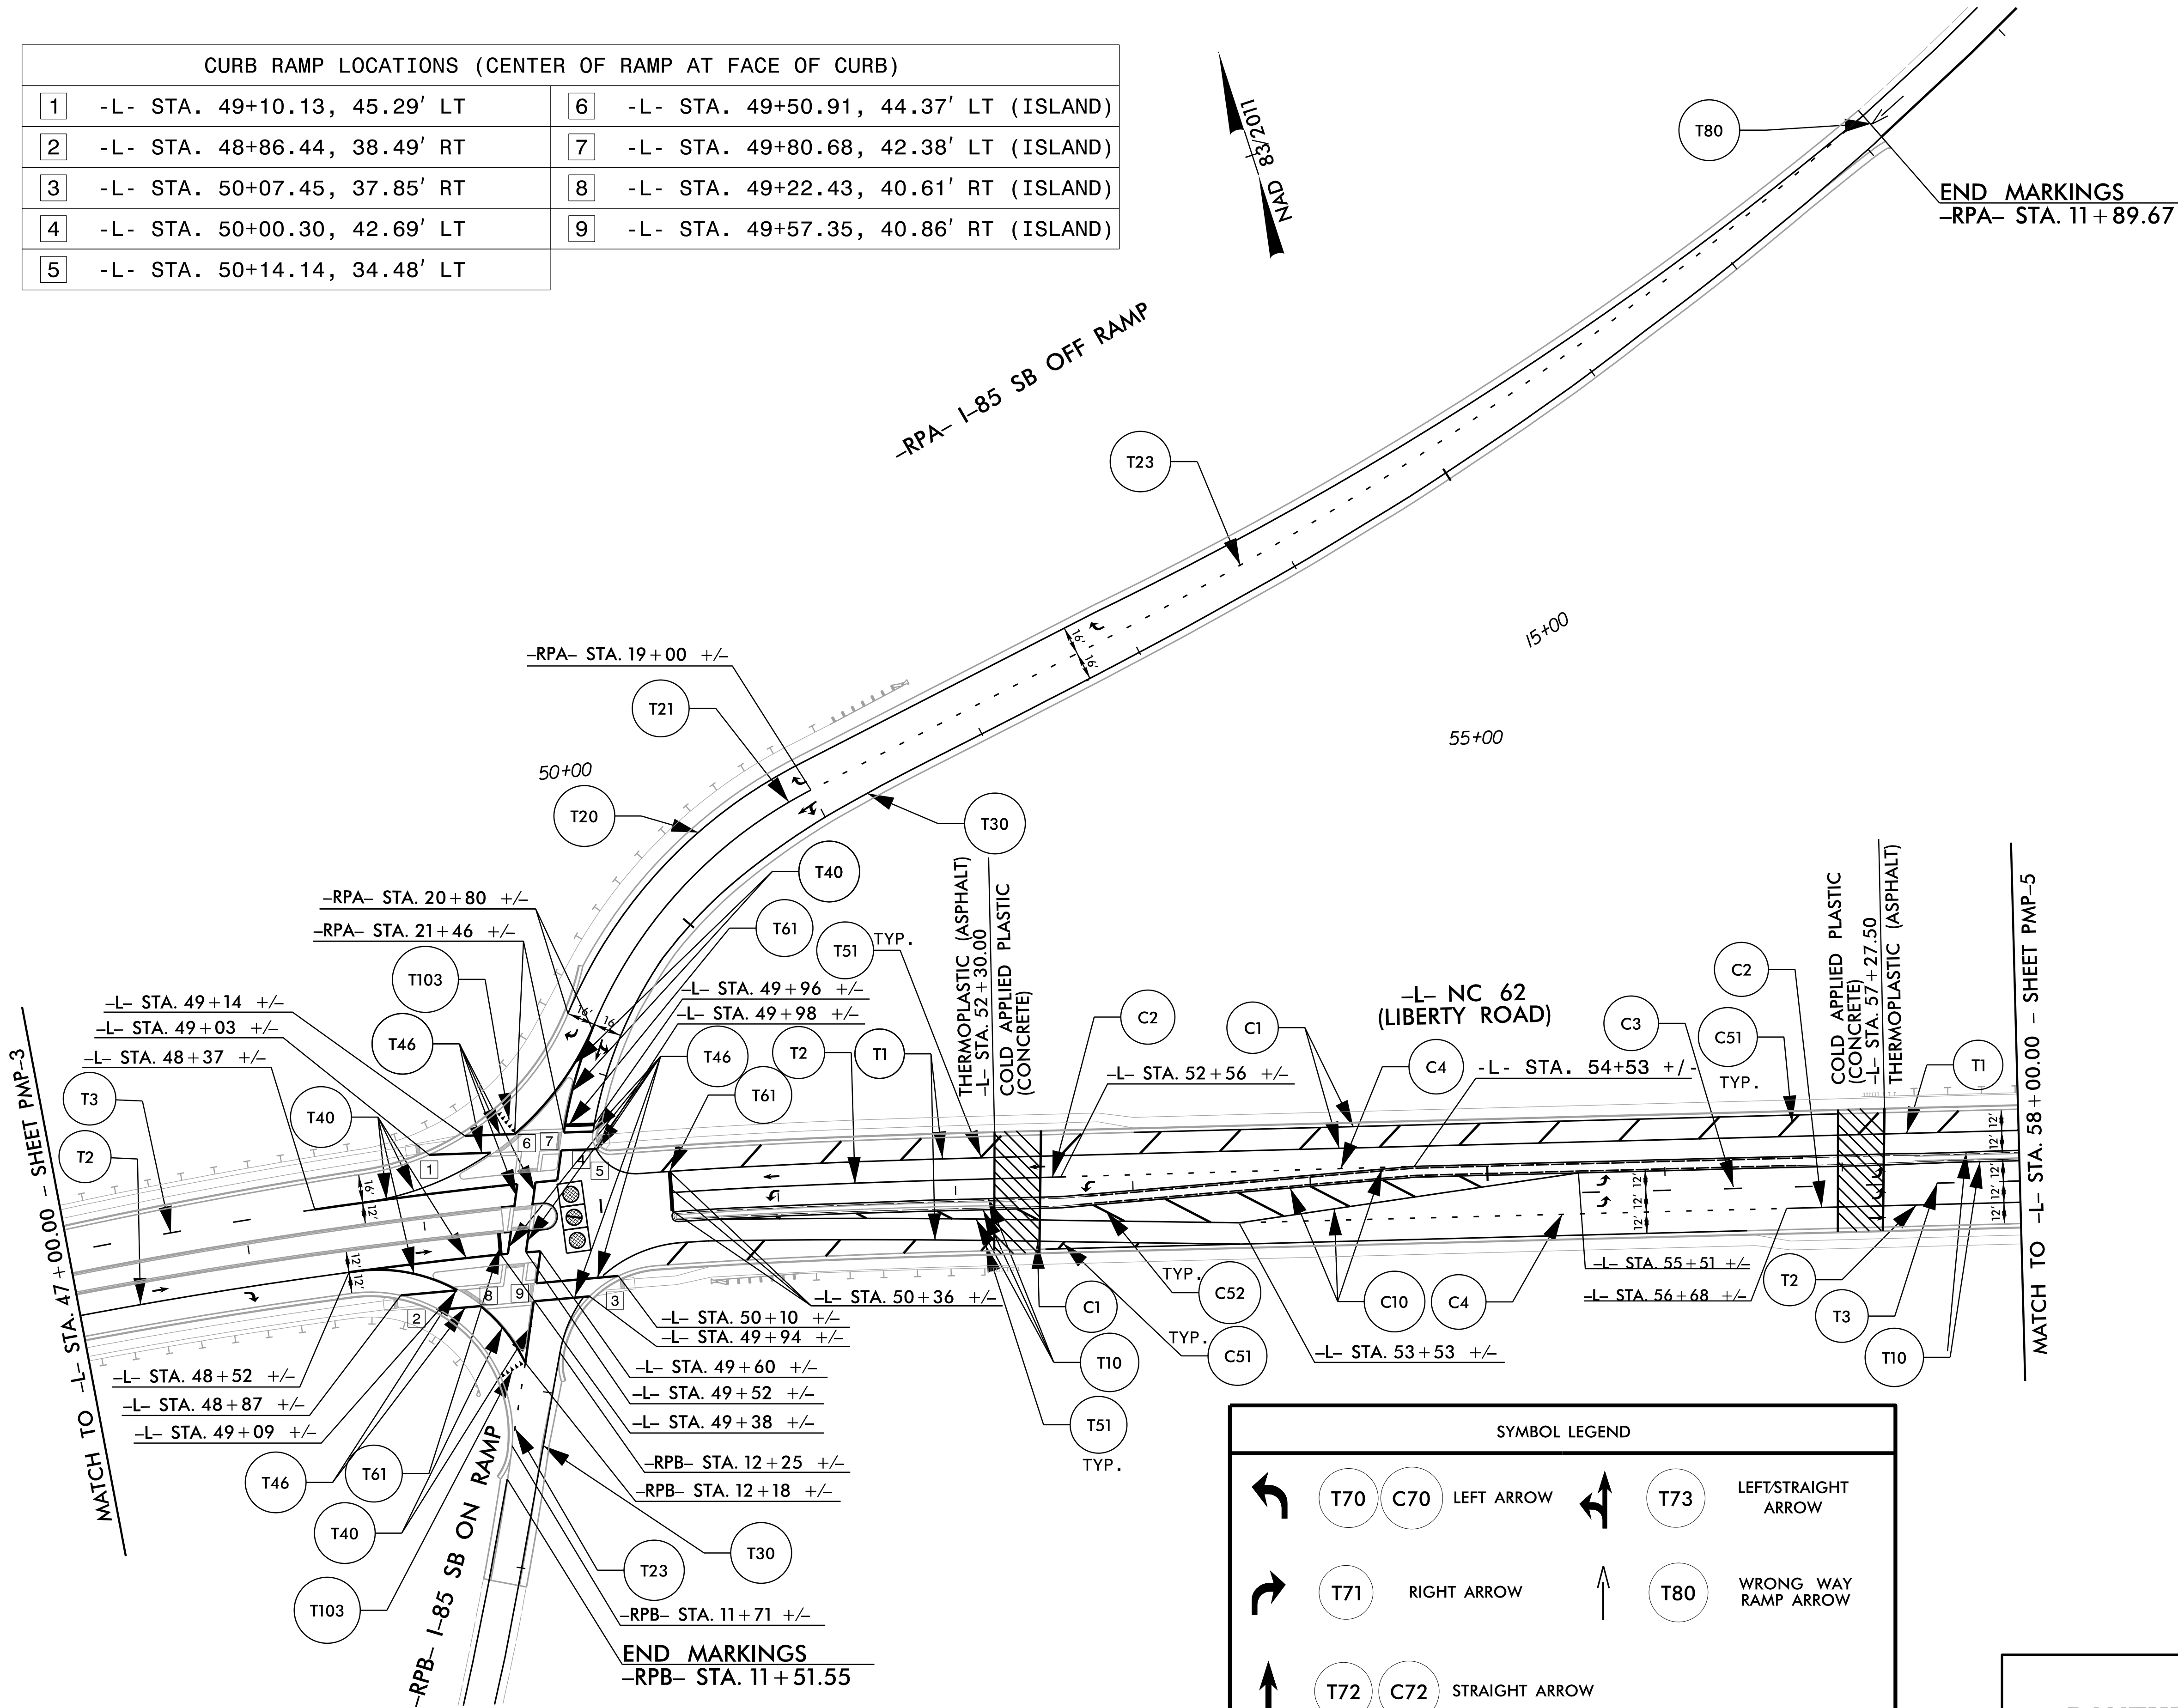

SYMBOL LEGEND

↶

T70

C70

LEFT ARROW

↷

T71

RIGHT ARROW

↑

T72

C72

STRAIGHT ARROW

↱

T73

LEFT/STRAIGHT ARROW

↑

T80

WRONG WAY RAMP ARROW

TIP NO.

U - 6018

SHEET NO.

PMP - 4

APPROVED:

Signed by:

Kayla M. Poulos

1807791CEP90423...

4/29/2025

DATE:

4/29/2025

SEAL

NORTH CAROLINA

PROFESSIONAL

SEAL

050515

ENGINEER

KAYLA M. POULOS

DOCUMENT NOT CONSIDERED FINAL

UNLESS ALL SIGNATURES COMPLETED

DRMP

DRMP, INC.

5808 FARRINGTON PLACE

RALEIGH, NC 27609

(919) 972-5115

NC LICENSE NO. F-1524

www.drmp.com

PAVEMENT MARKING DETAIL