
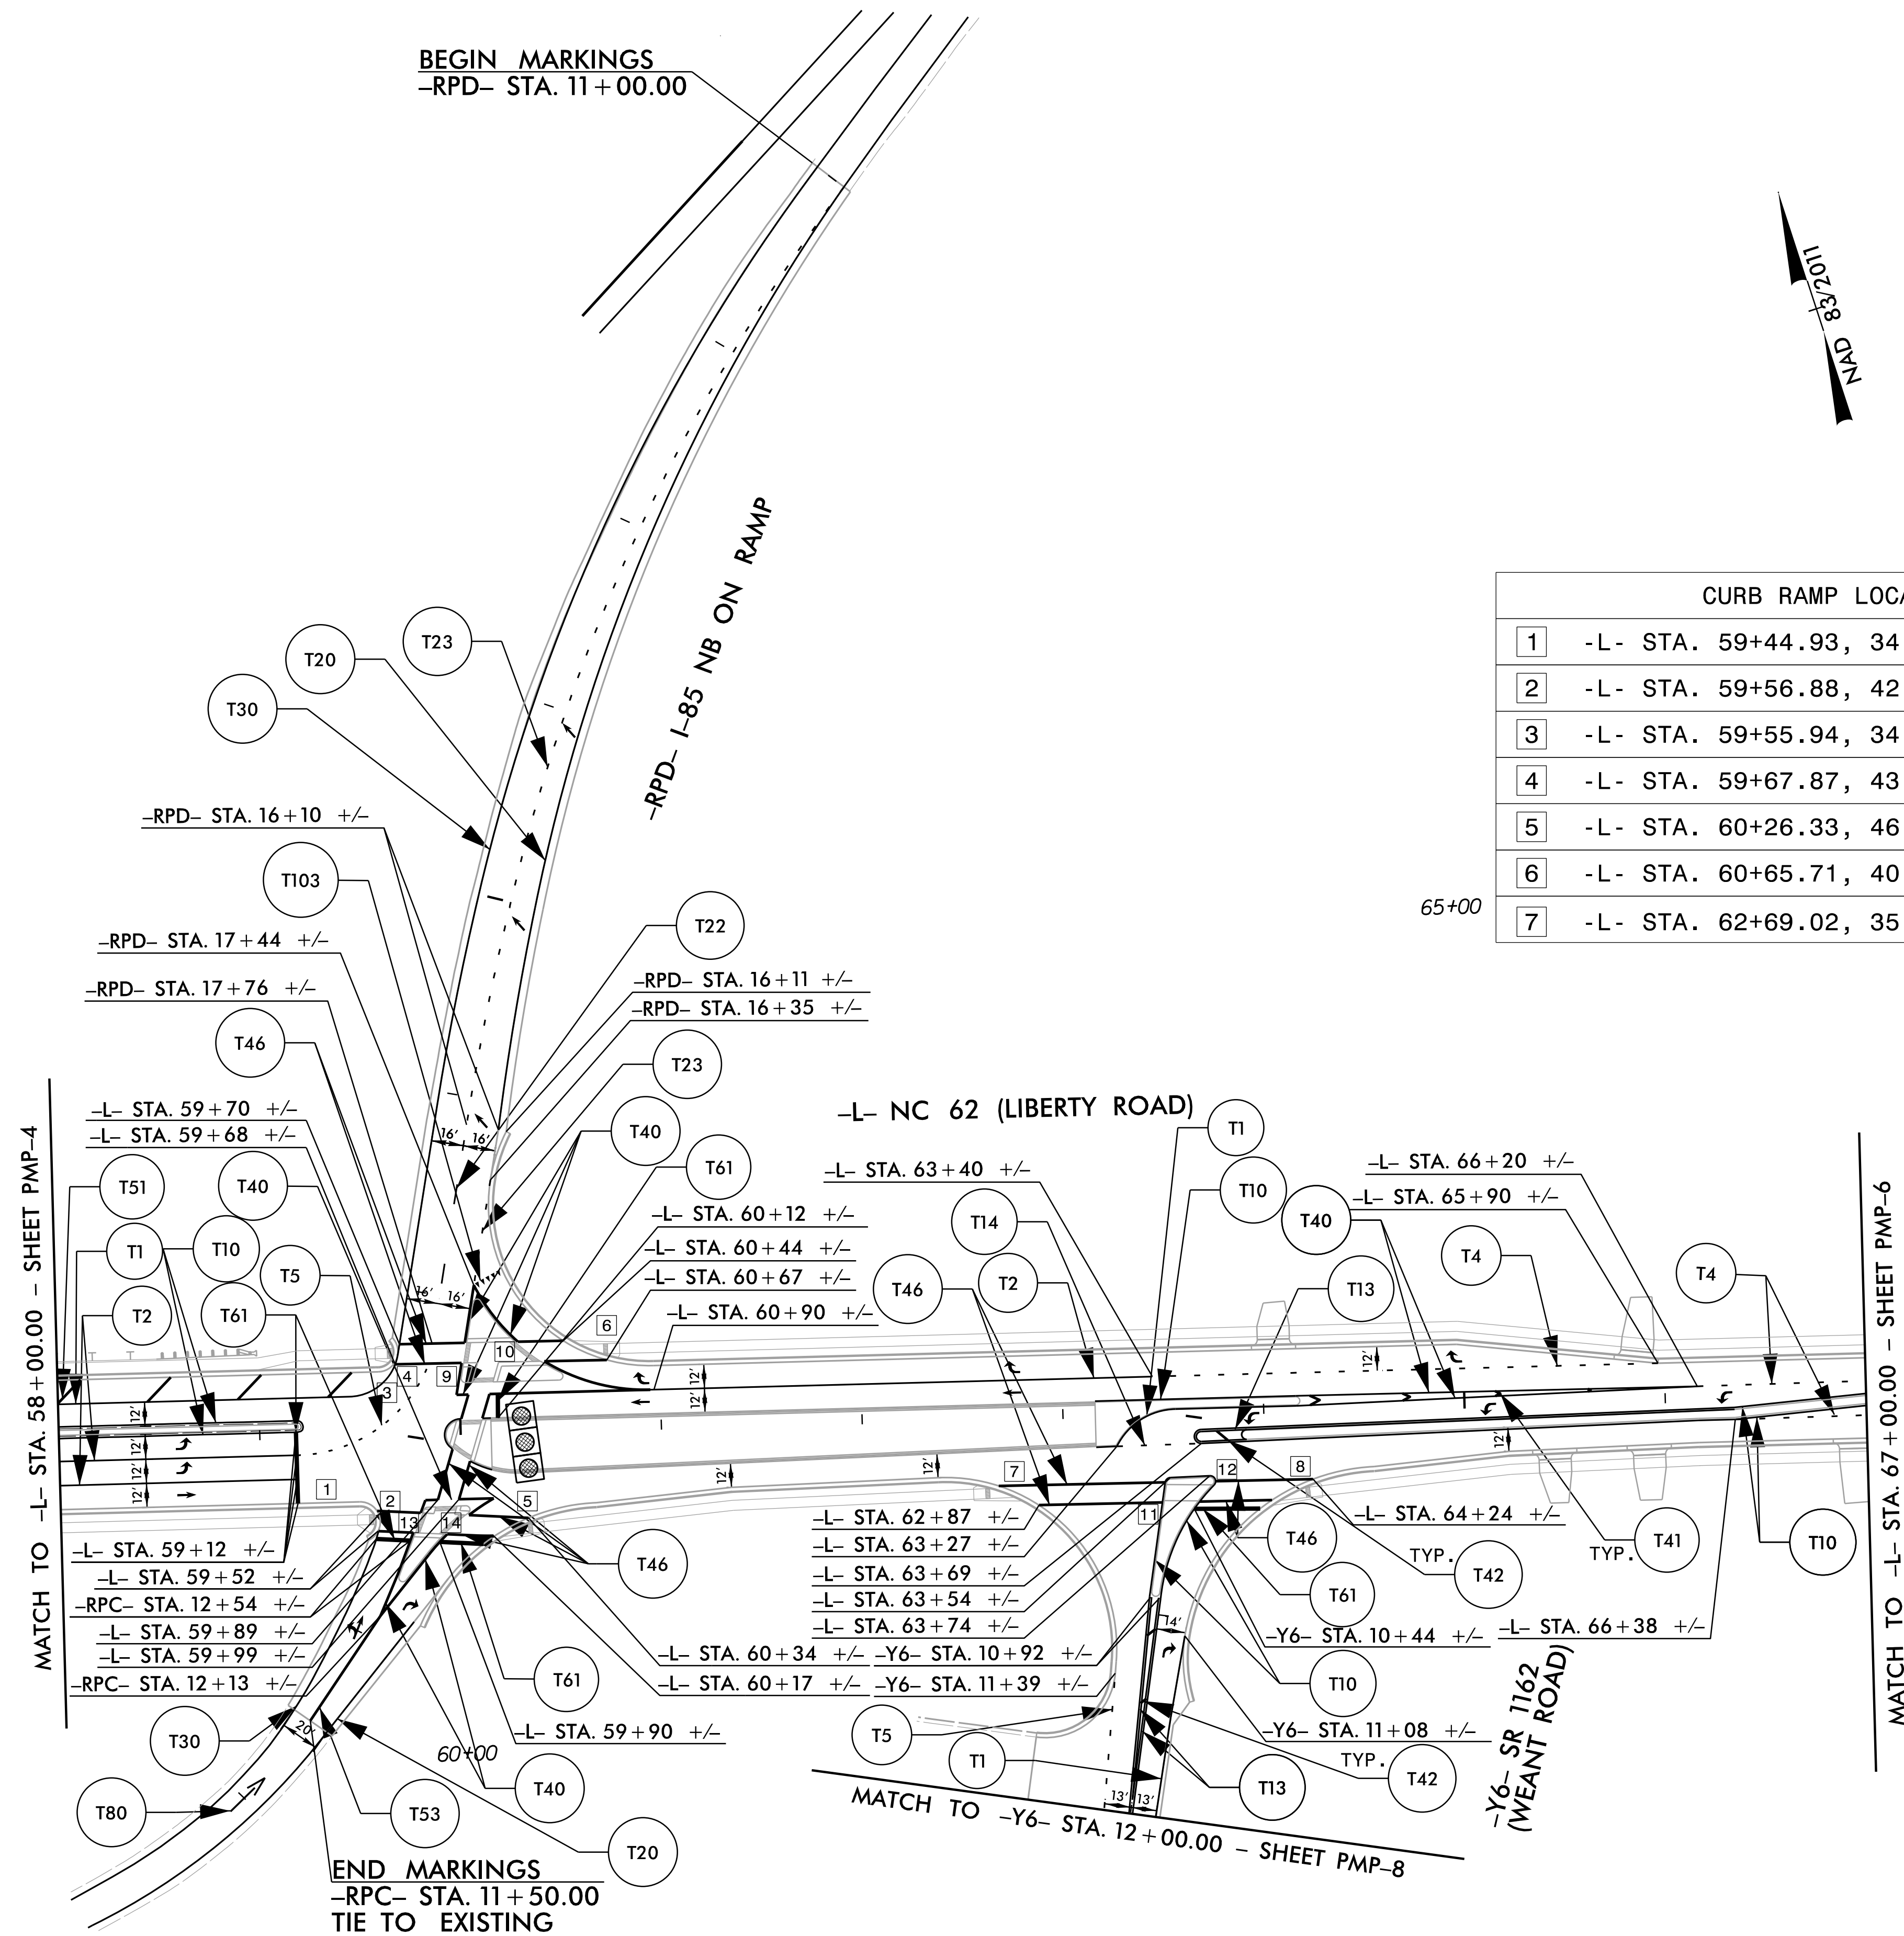


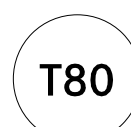

CURB RAMP LOCATIONS (CENTER OF RAMP AT FACE OF CURB)	
<u>1</u> -L- STA. 59+44.93, 34.01' RT	<u>8</u> -L- STA. 64+13.31, 39.52' RT
<u>2</u> -L- STA. 59+56.88, 42.83' RT	<u>9</u> -L- STA. 60+03.44, 41.52' LT (ISLAND)
<u>3</u> -L- STA. 59+55.94, 34.40' LT	<u>10</u> -L- STA. 60+33.76, 40.78' LT (ISLAND)
<u>4</u> -L- STA. 59+67.87, 43.41' LT	<u>11</u> -L- STA. 63+52.02, 39.39' RT
<u>5</u> -L- STA. 60+26.33, 46.96' RT	<u>12</u> -L- STA. 63+71.68, 39.78' RT
<u>6</u> -L- STA. 60+65.71, 40.46' LT	<u>13</u> -L- STA. 59+78.31, 42.86' RT (ISLAND)
<u>7</u> -L- STA. 62+69.02, 35.17' RT	<u>14</u> -L- STA. 59+96.32, 43.96' RT (ISLAND)

SYMBOL LEGEND					
		LEFT ARROW			LEFT/STRAIGHT ARROW
		RIGHT ARROW			MERGE ARROW
		STRAIGHT ARROW			WRONG WAY RAMP ARROW

PAVEMENT MARKING DETAIL