
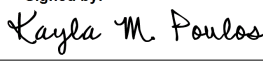


TIP NO.	SHEET NO.
U-6018	PMP-9
APPROVED:  1807791CEP90423... DATE: 4/29/2025	
SEAL 	
DOCUMENT NOT CONSIDERED FINAL UNLESS ALL SIGNATURES COMPLETED	
 DRMP, INC. 5808 FARMINGTON PLACE RALEIGH, NC 27609 (919) 972-5115 NC LICENSE NO. F-1524 www.drmp.com	

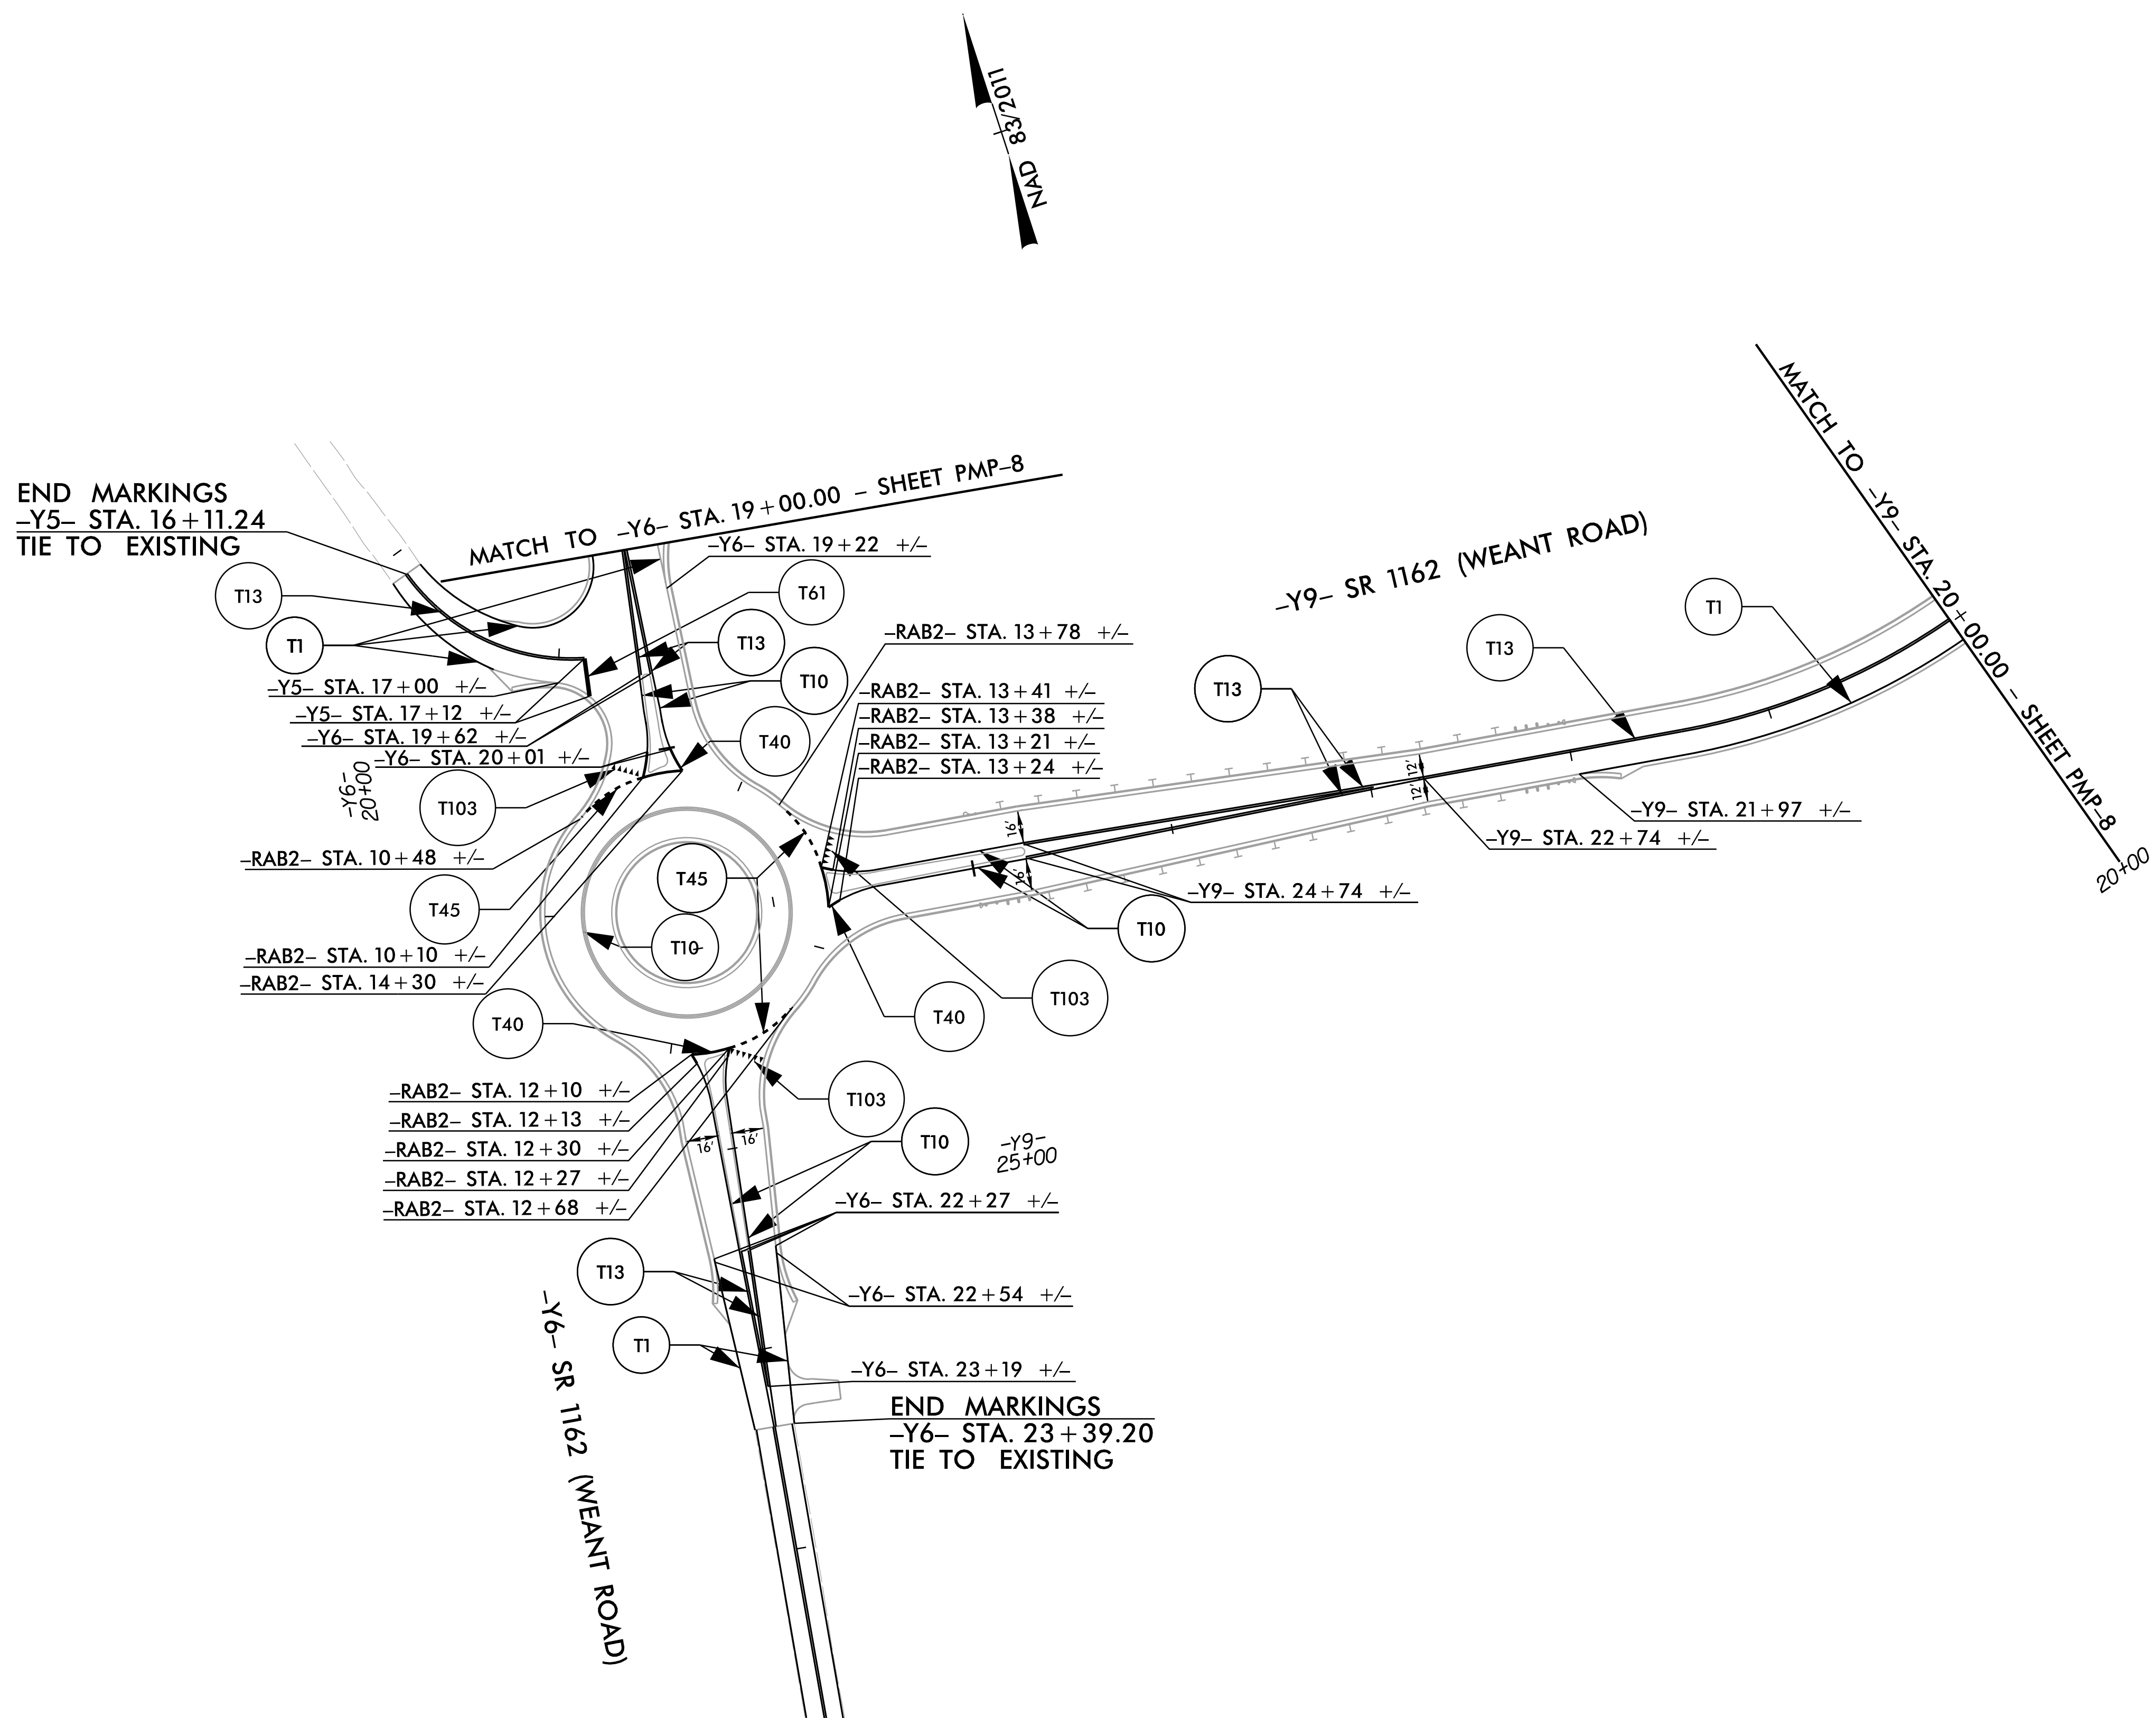

PAVEMENT MARKING DETAIL

3/25/2025
\\06018-1C.pmp09.dgn
User: mbindsey