



75 70 65 60 55 50 45 40 35 30 25 20 15 10 5 0 5 10 15 20 25 30 35 40 45 50 55 60 65 70 75

END CONSTRUCTION  
12 + 10.00

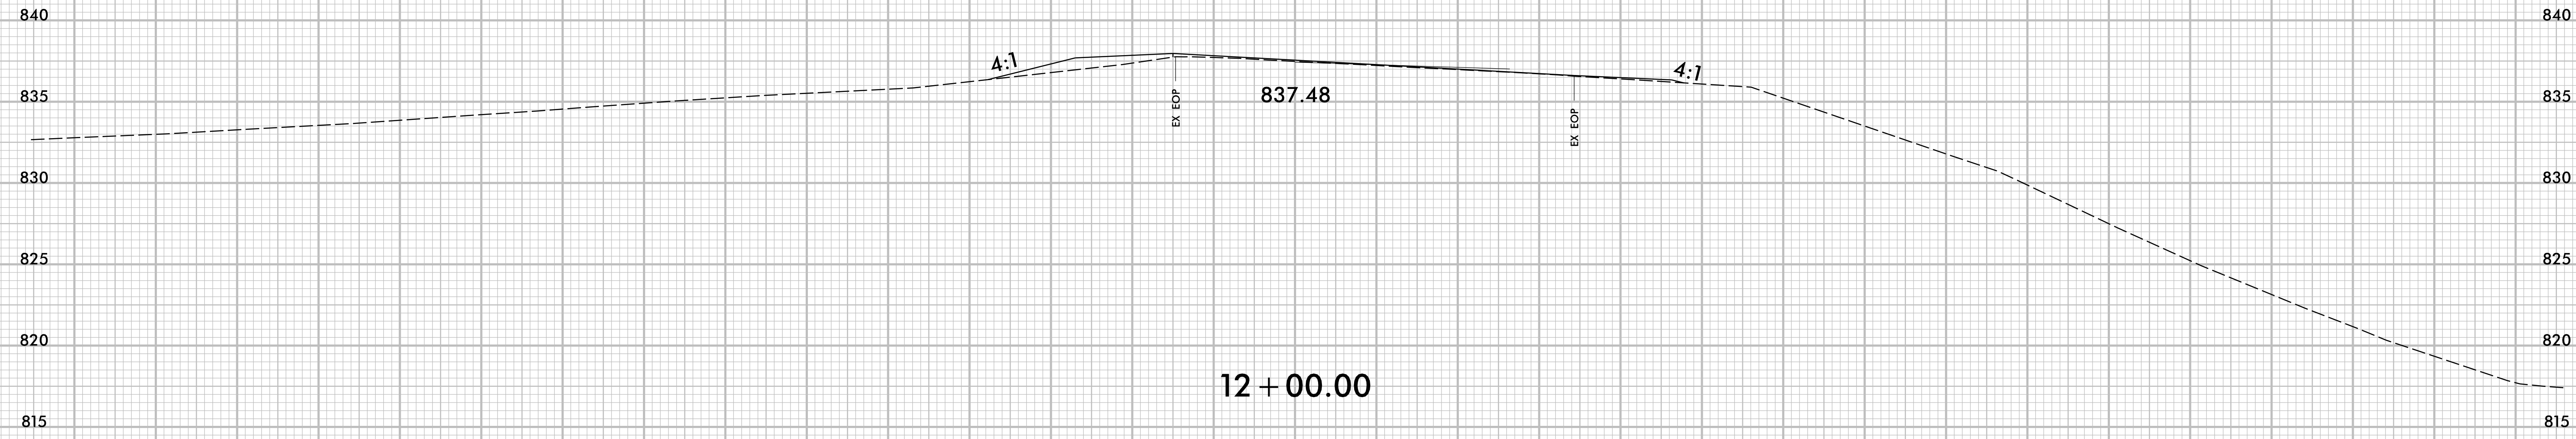

12 + 00.00

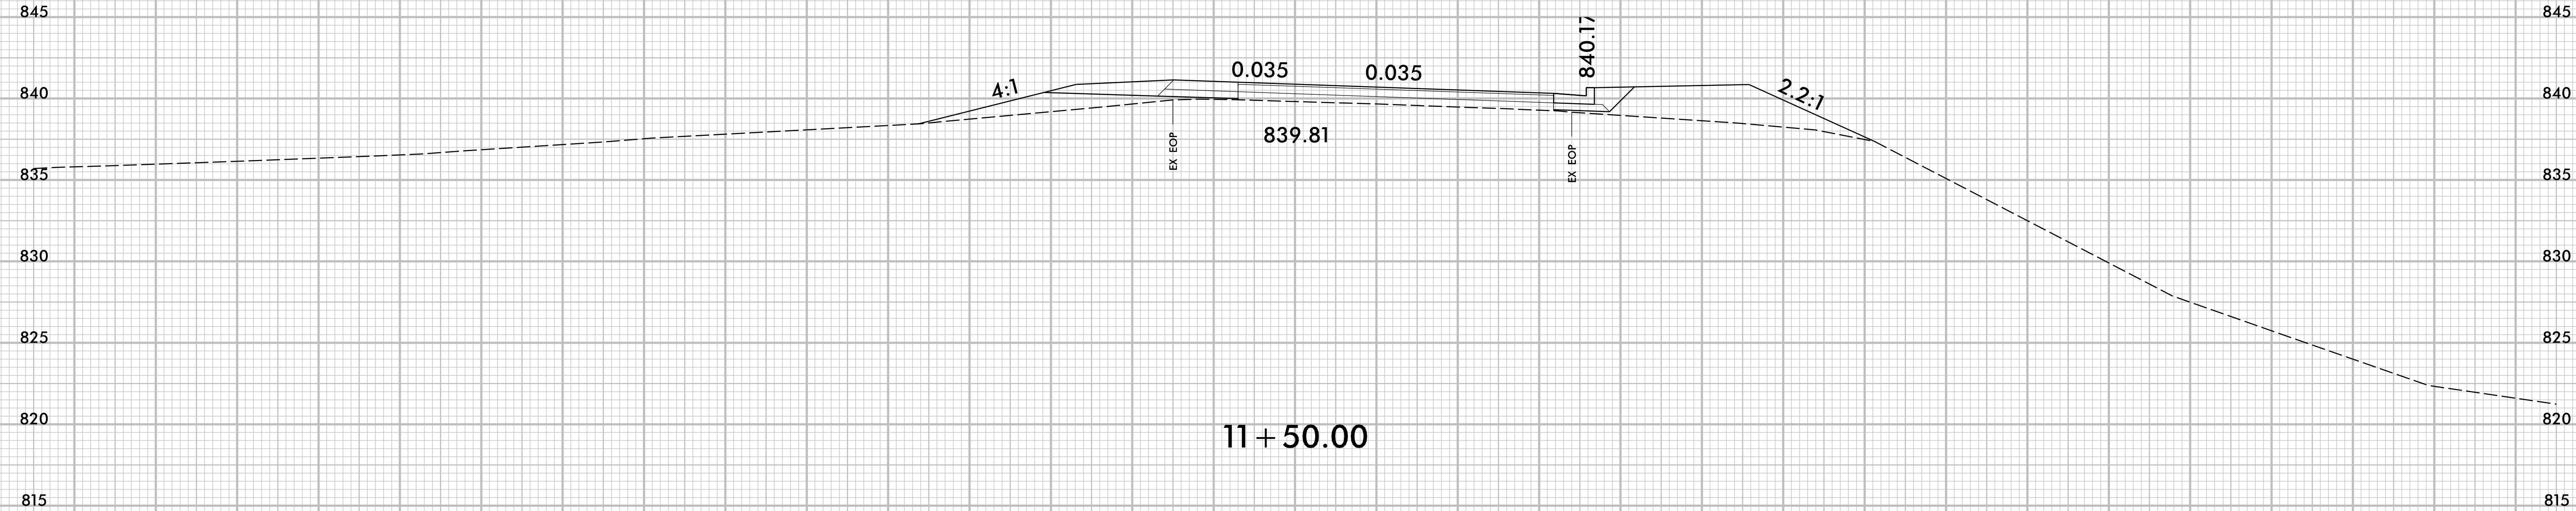

11 + 50.00

-RPB-