



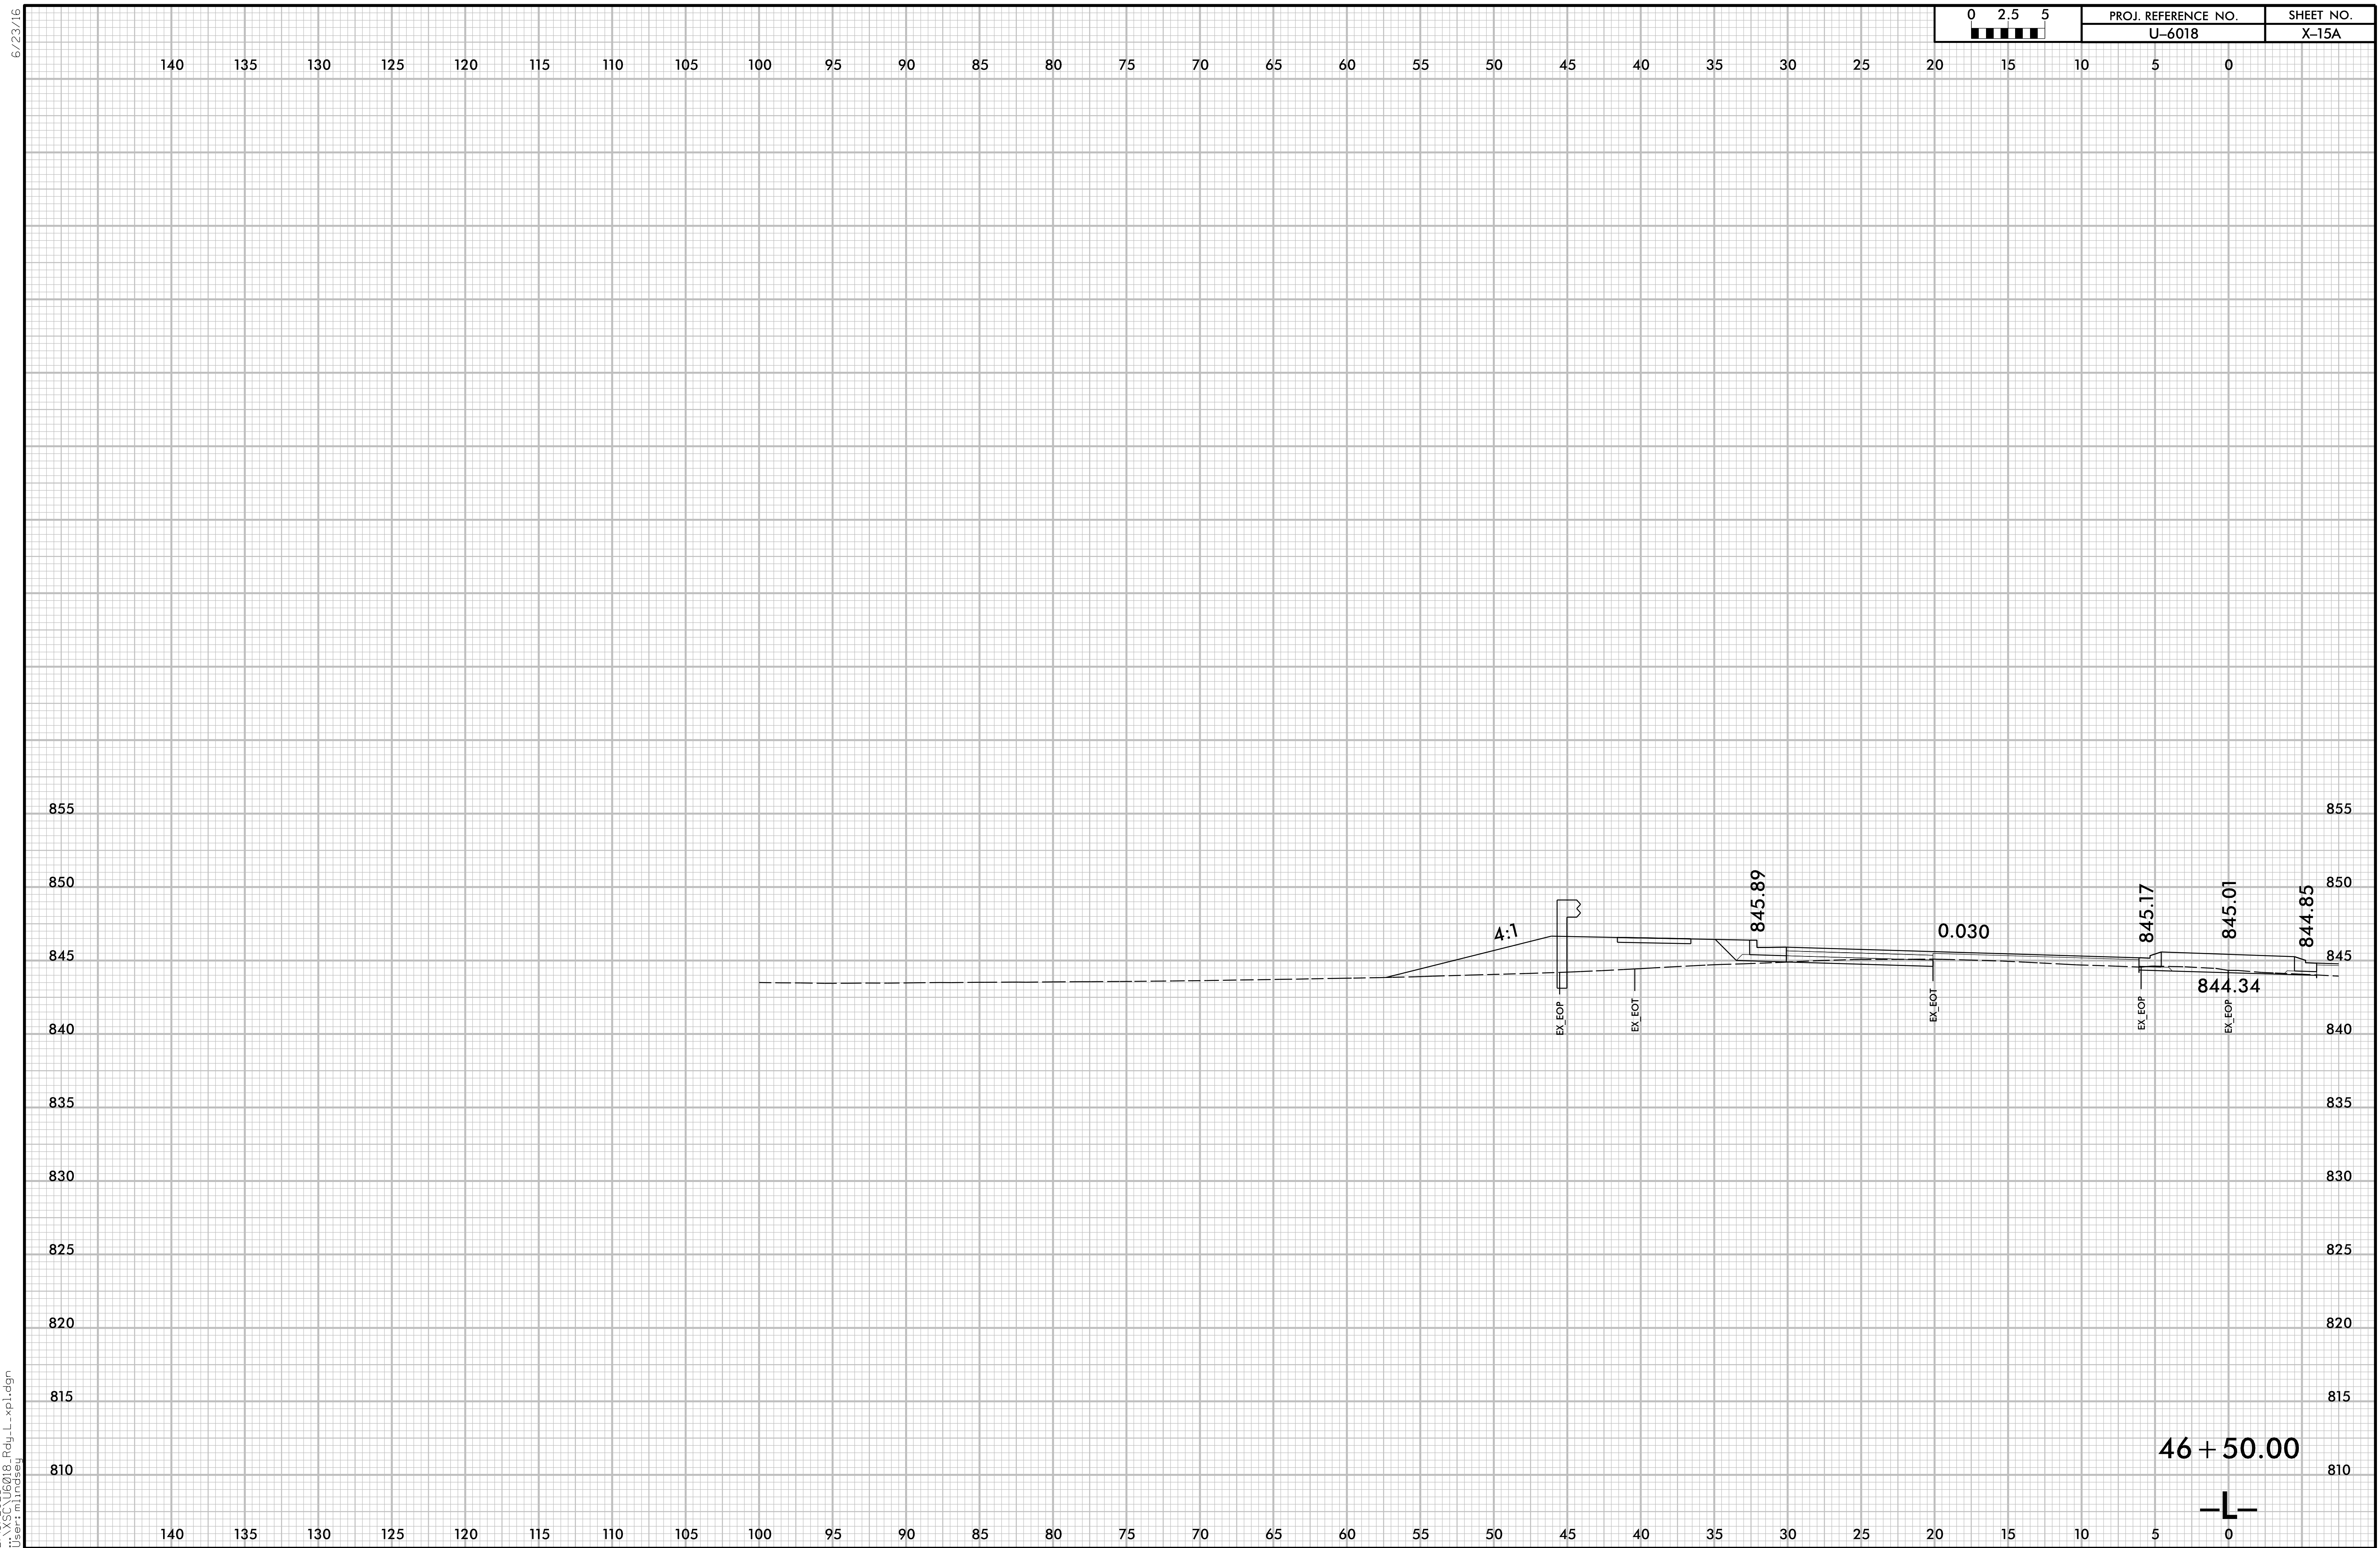

6/23/16


2/13/2025
I:\XSC\U6018_Roly_L_xpl.dgn
User: mtrnsd

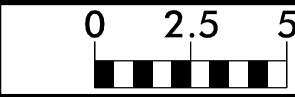


PROJ. REFERENCE NO.
U-6018


SHEET NO.
X-15B

0 5 10 15 20 25 30 35 40 45 50 55 60 65 70 75 80 85 90 95 100 105 110 115 120 125 130 135 140

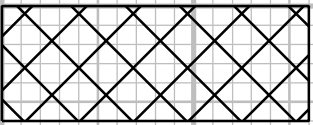


UNDERCUT EXCAVATION

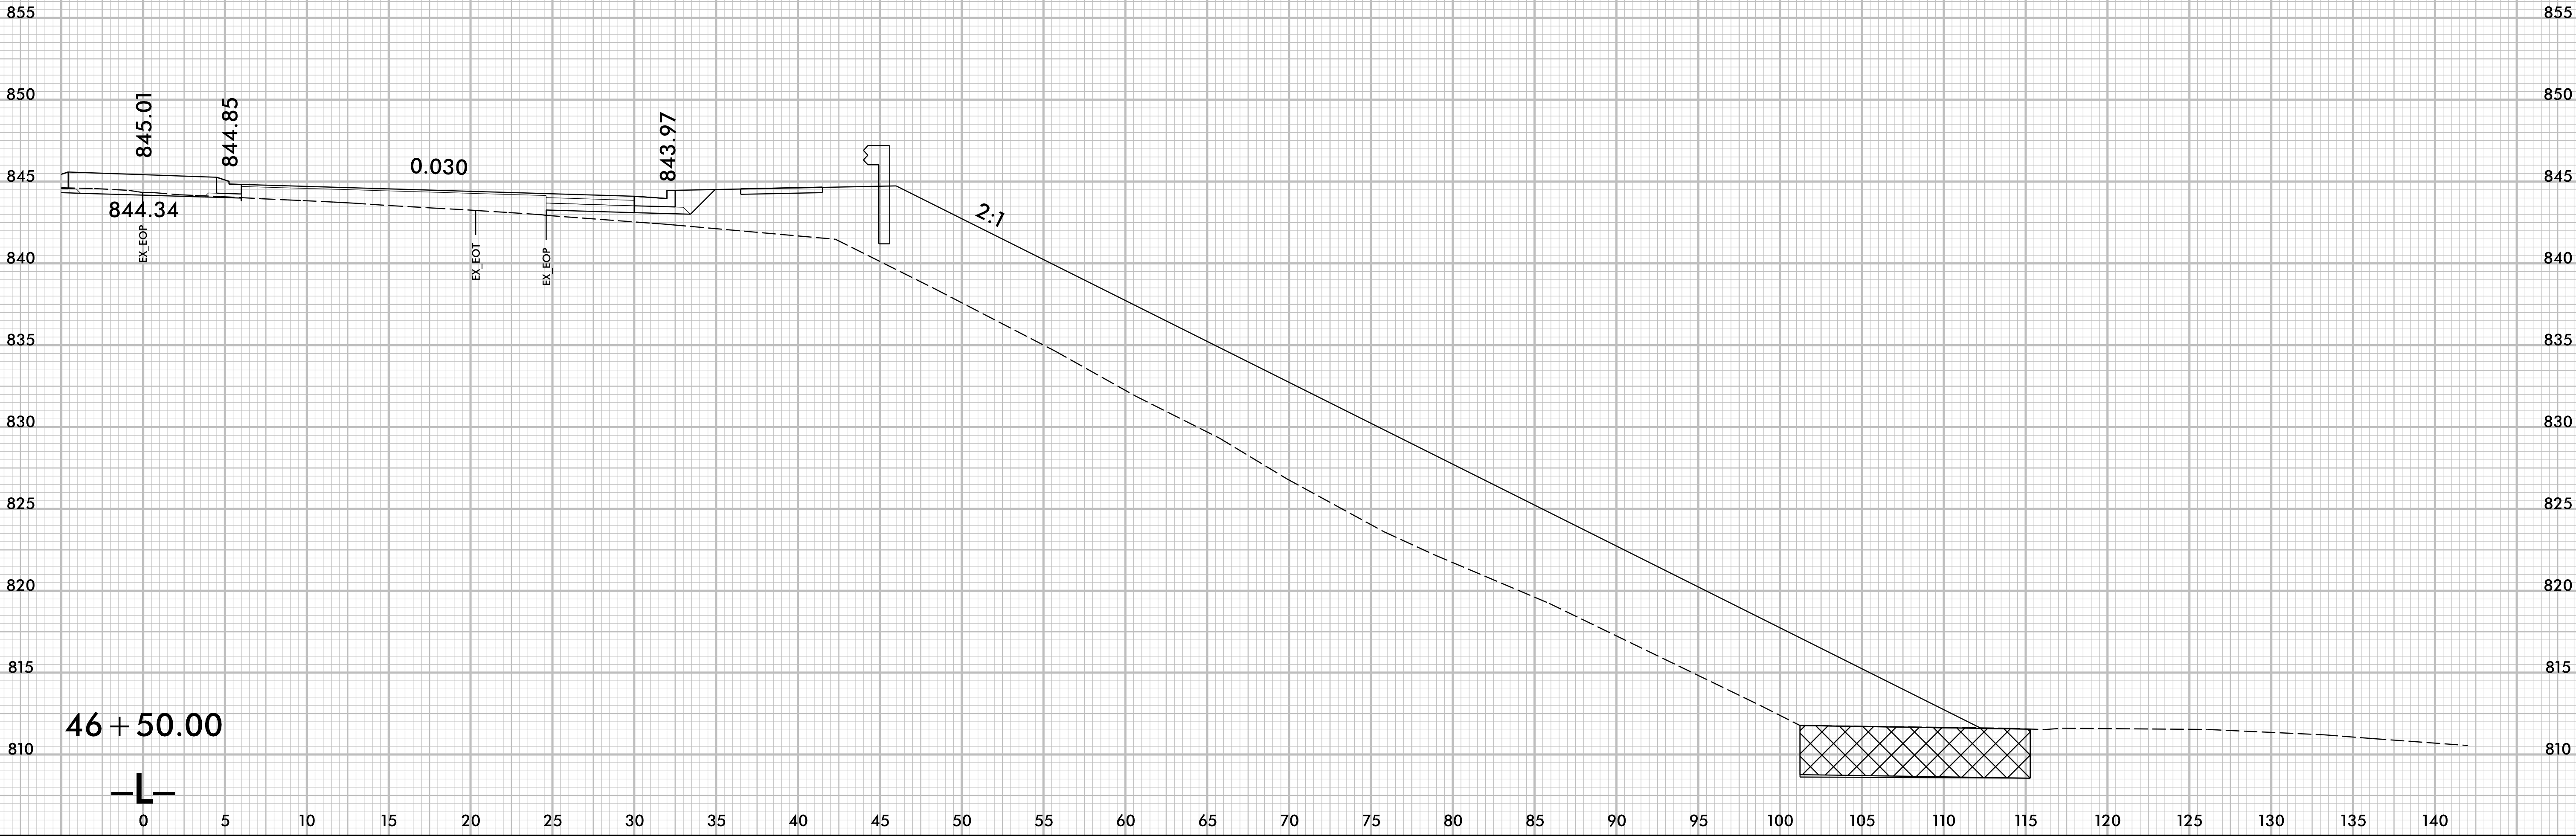

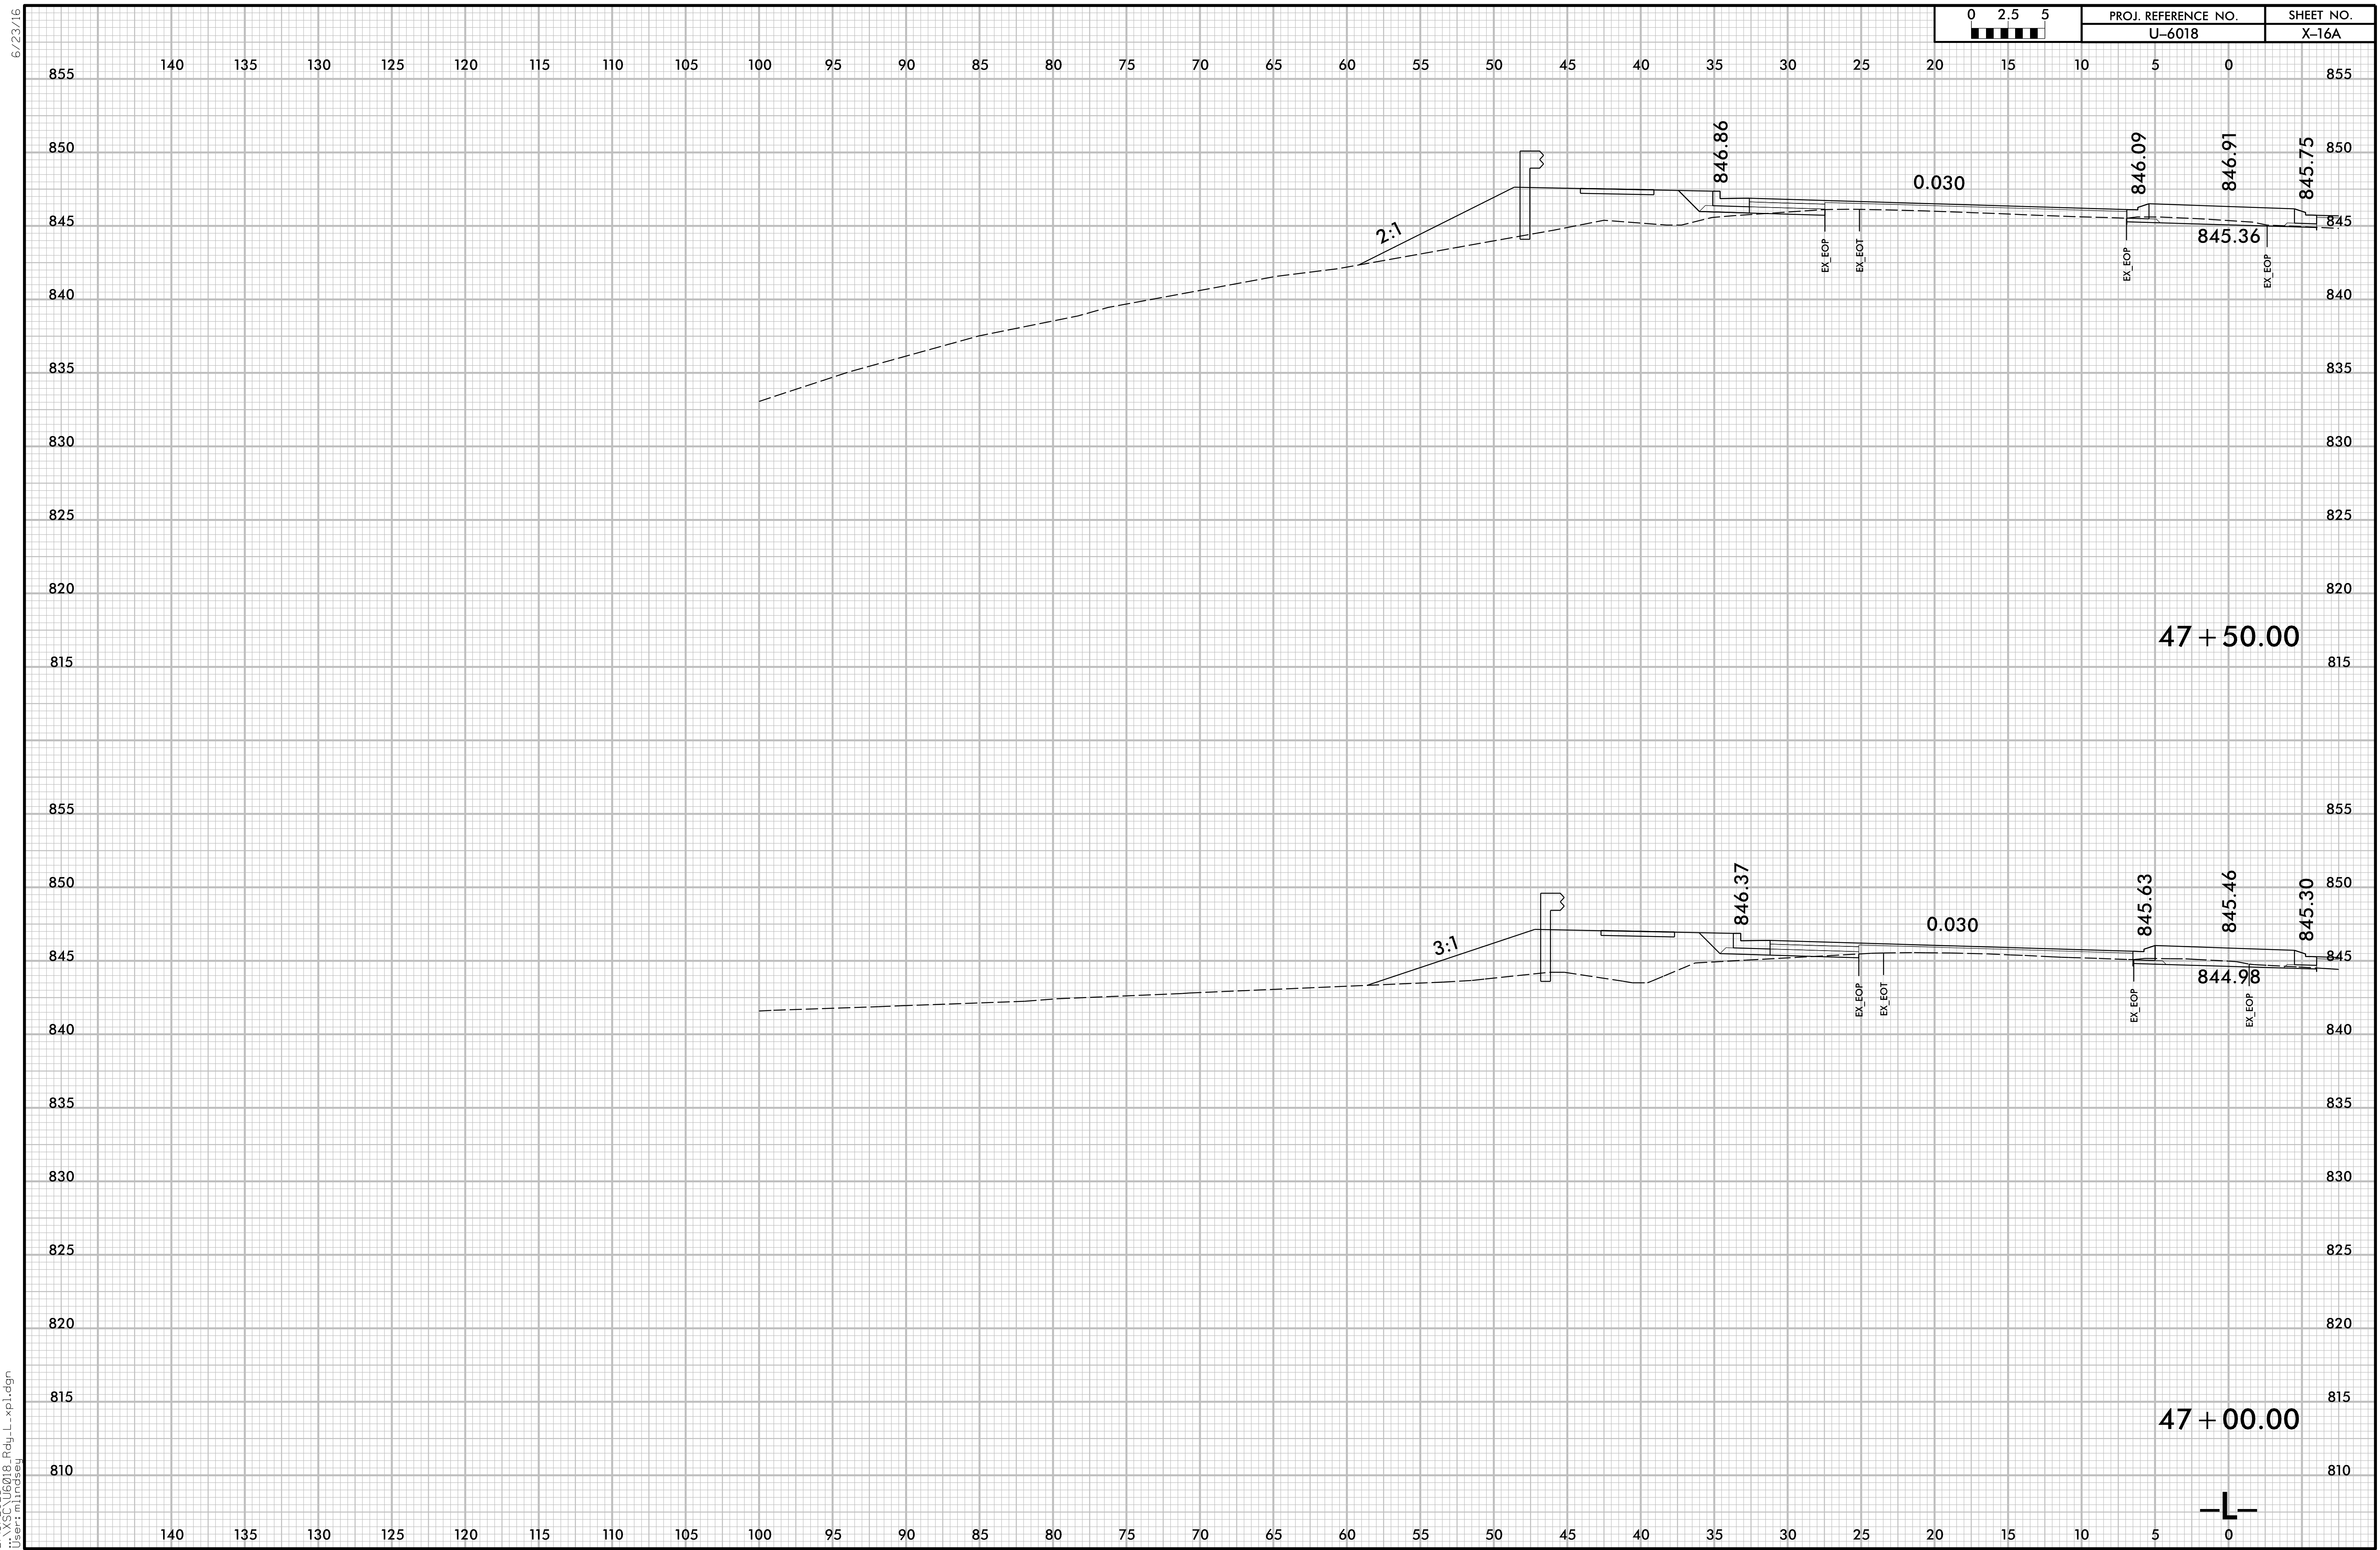


6/23/16

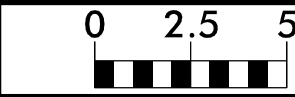

PROJ. REFERENCE NO.
U-6018




SHEET NO.
X-16B

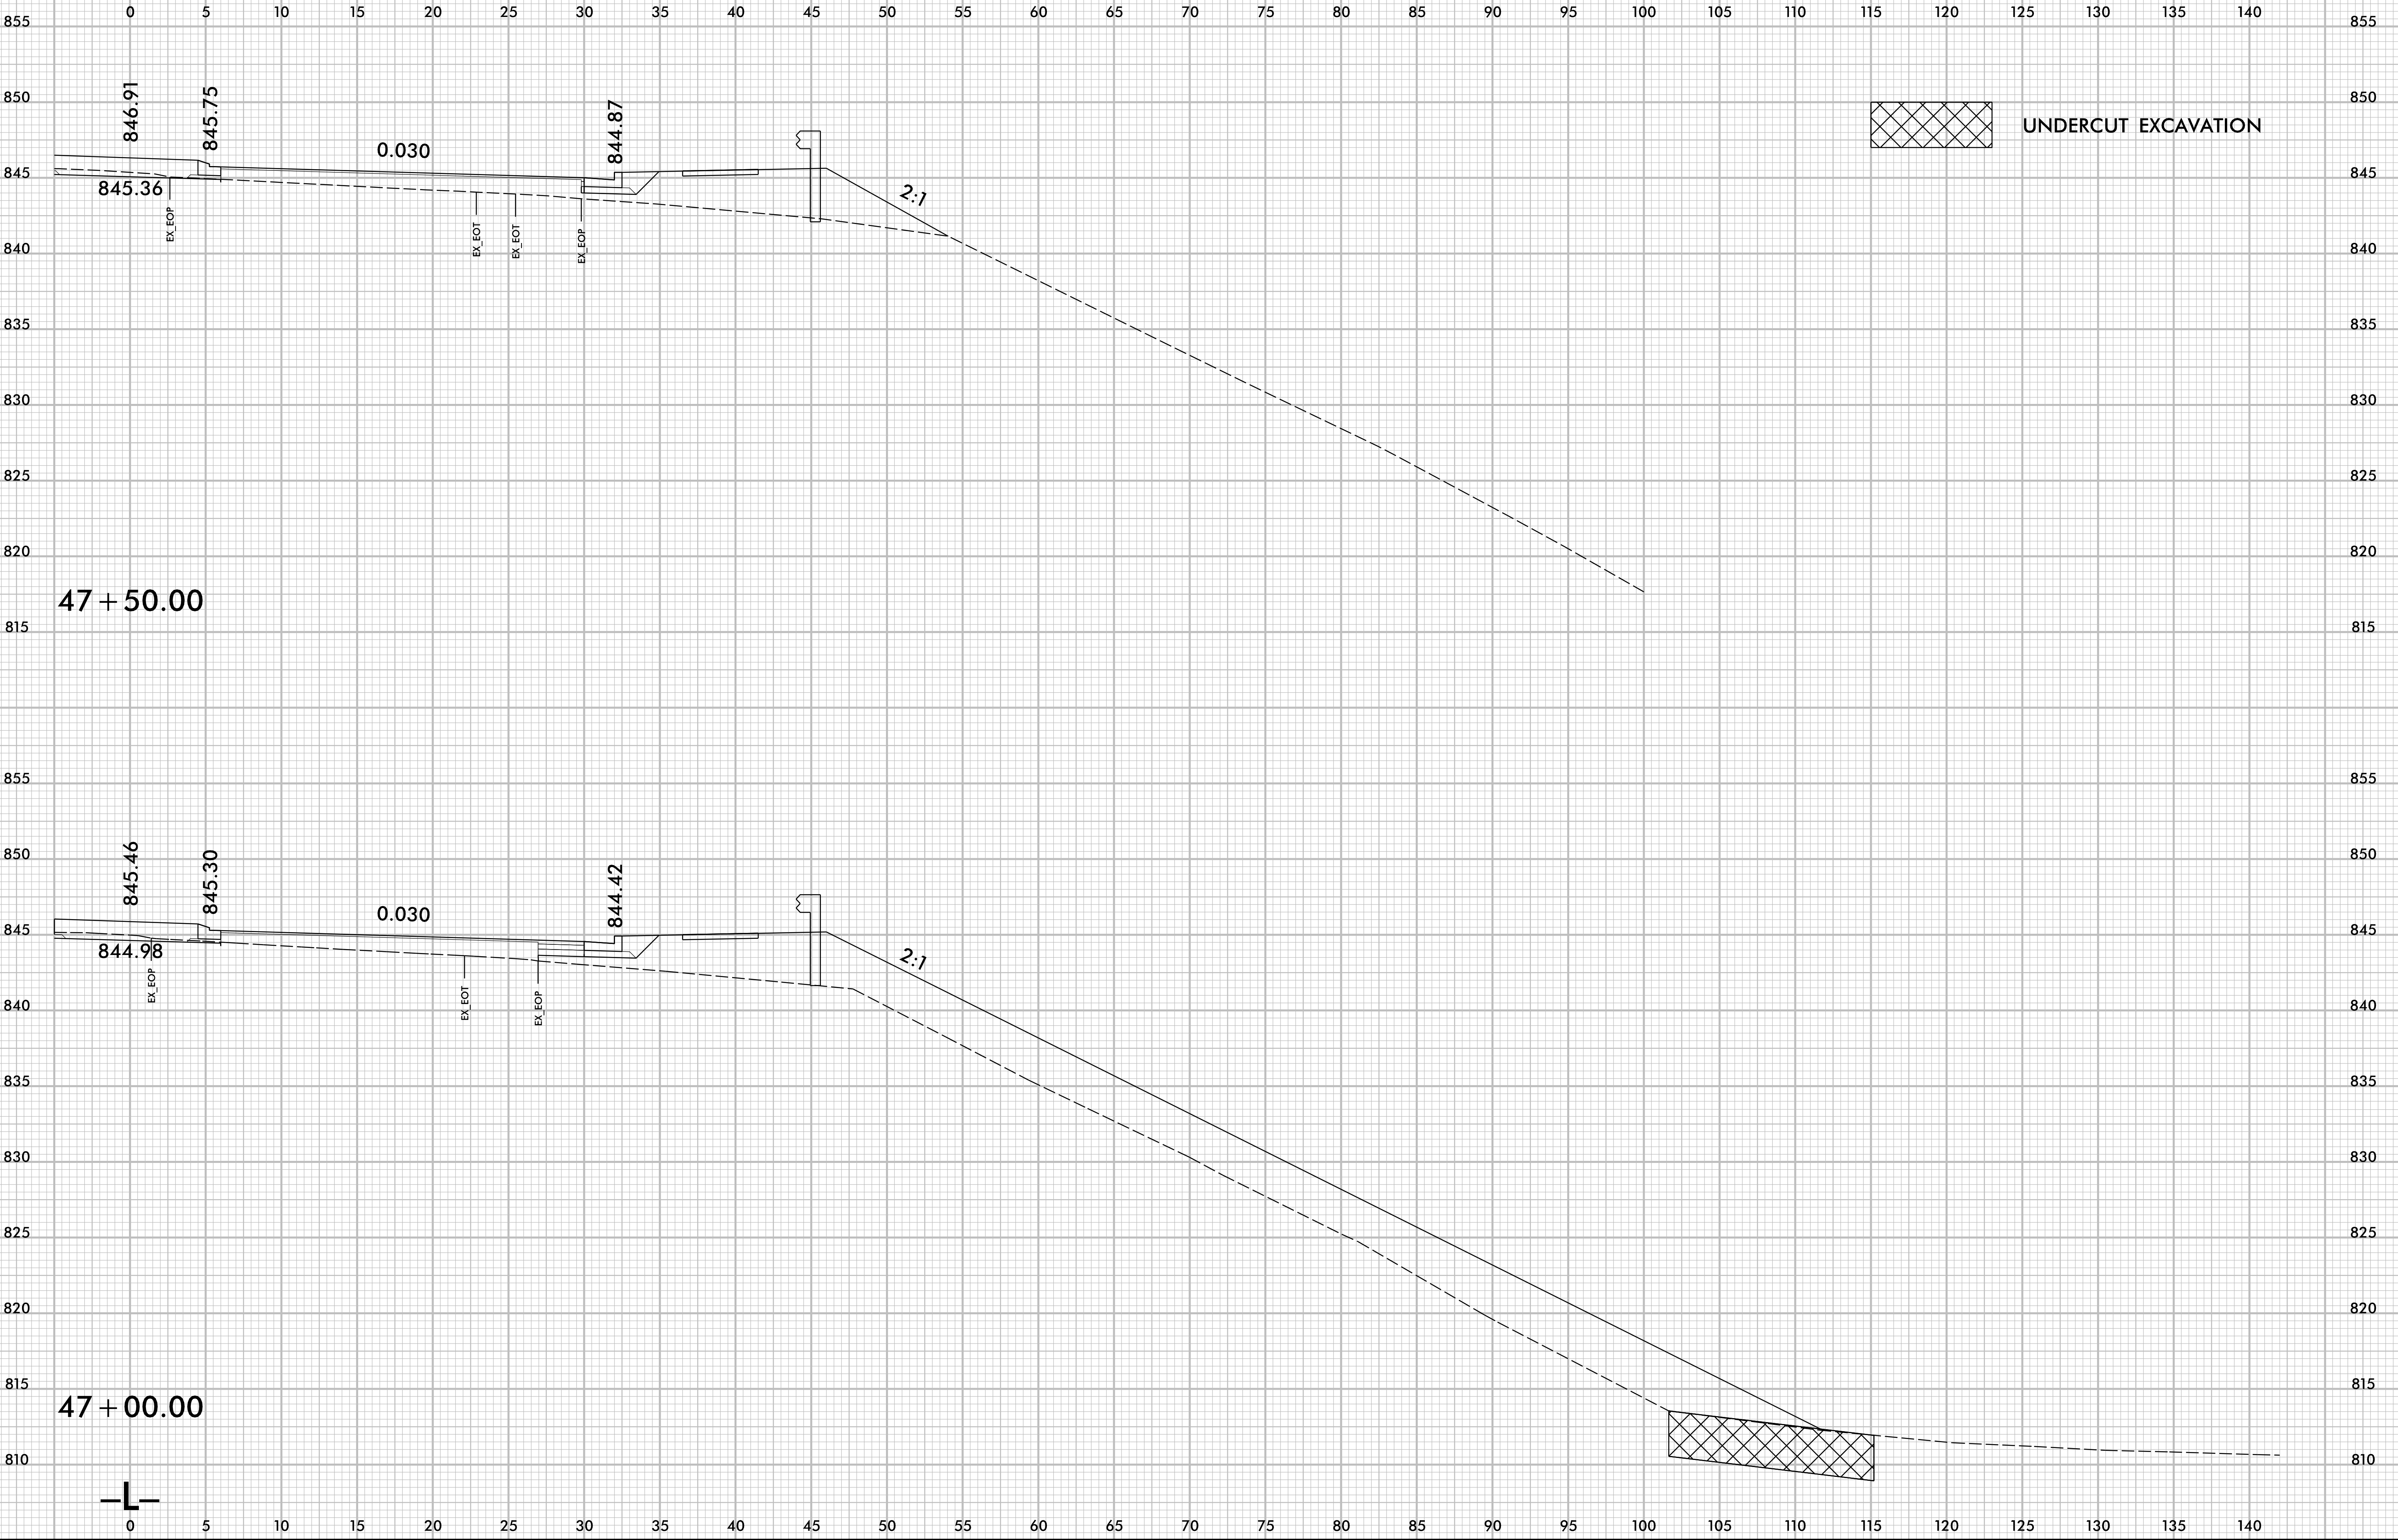


6/23/16

02.55 0 2.5 5	PROJ. REFERENCE NO.	SHEET NO.
	U-6018	X-17A


140 135 130 125 120 115 110 105 100 95 90 85 80 75 70 65 60 55 50 45 40 35 30 25 20 15 10 5 0

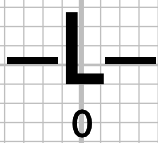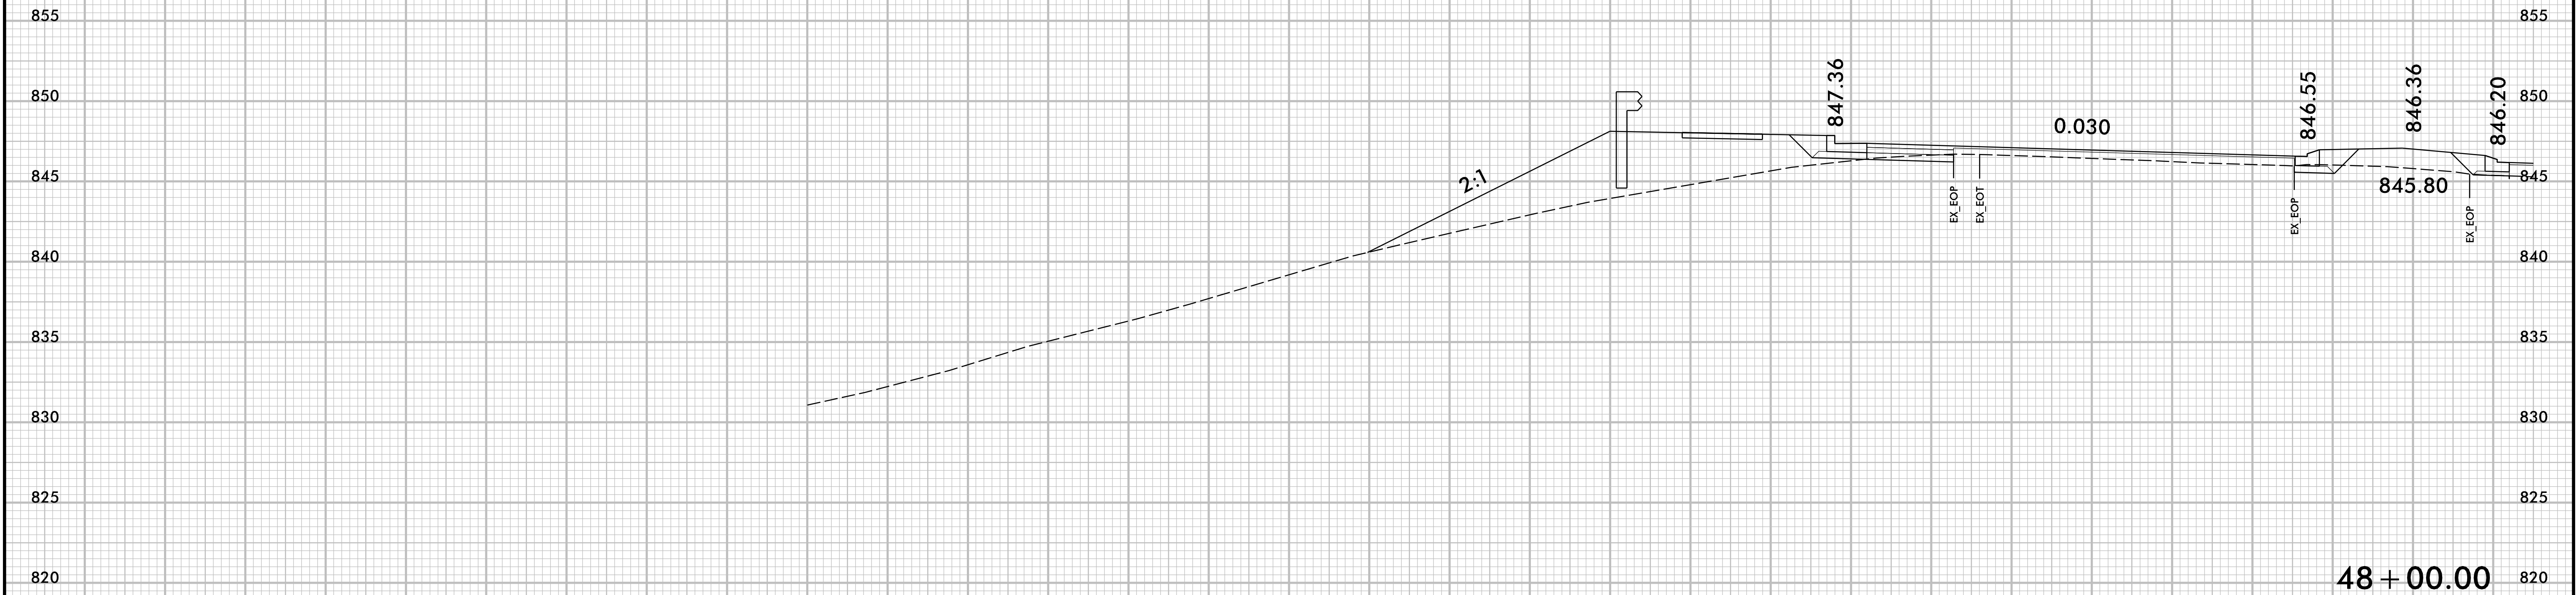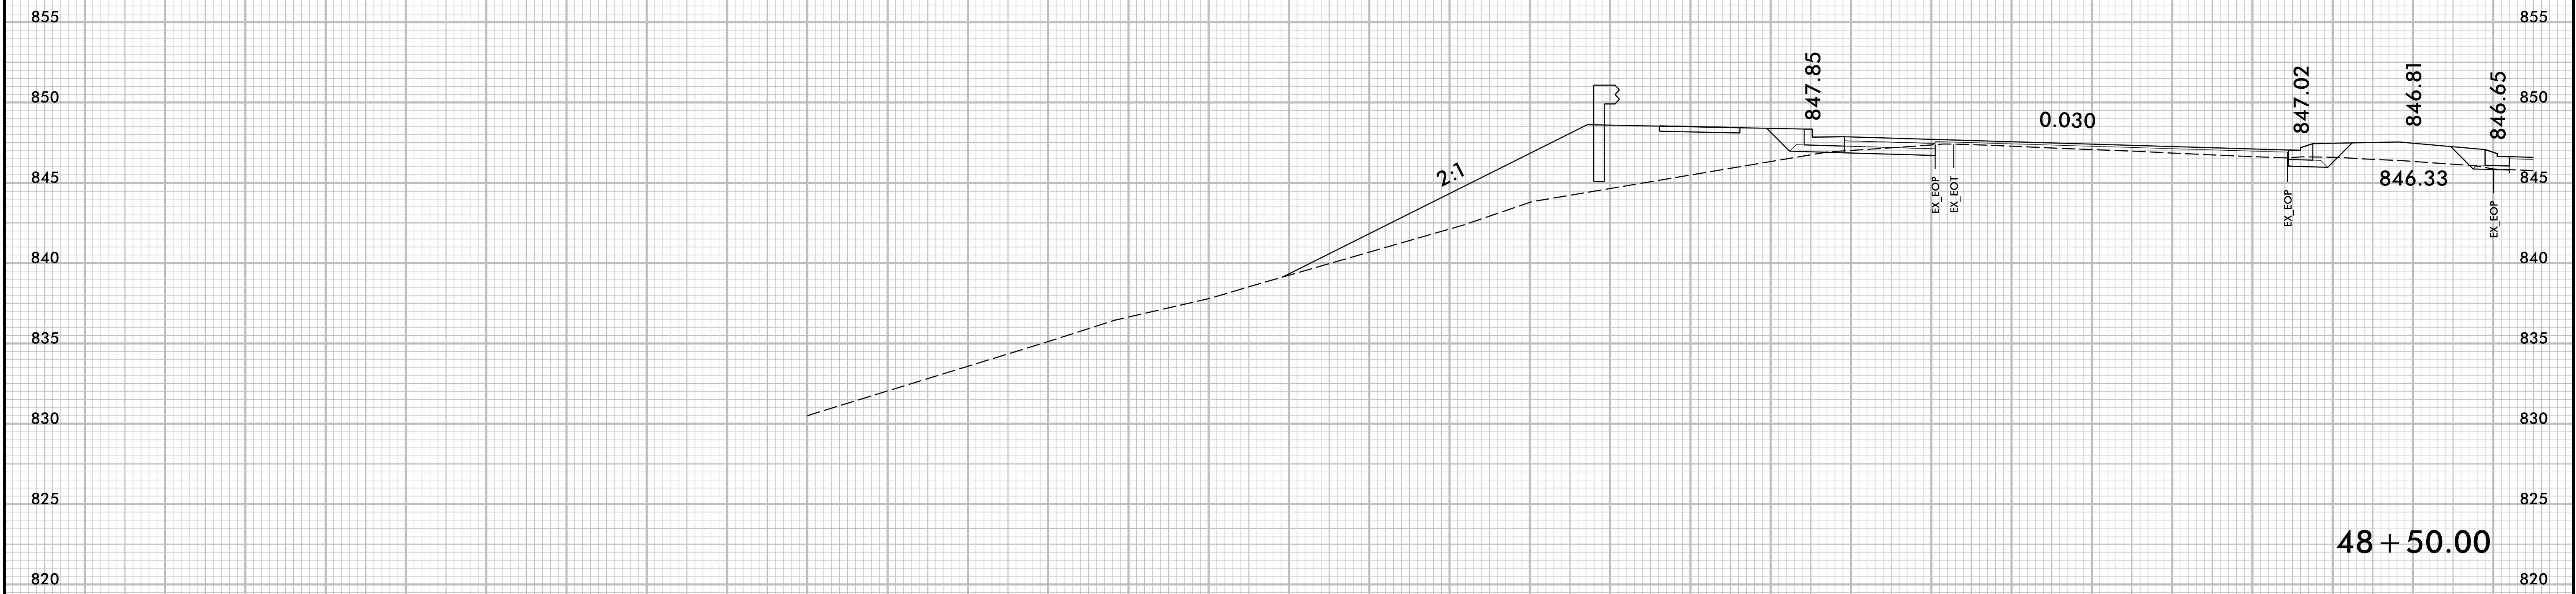


140 135 130 125 120 115 110 105 100 95 90 85 80 75 70 65 60 55 50 45 40 35 30 25 20 15 10 5 0

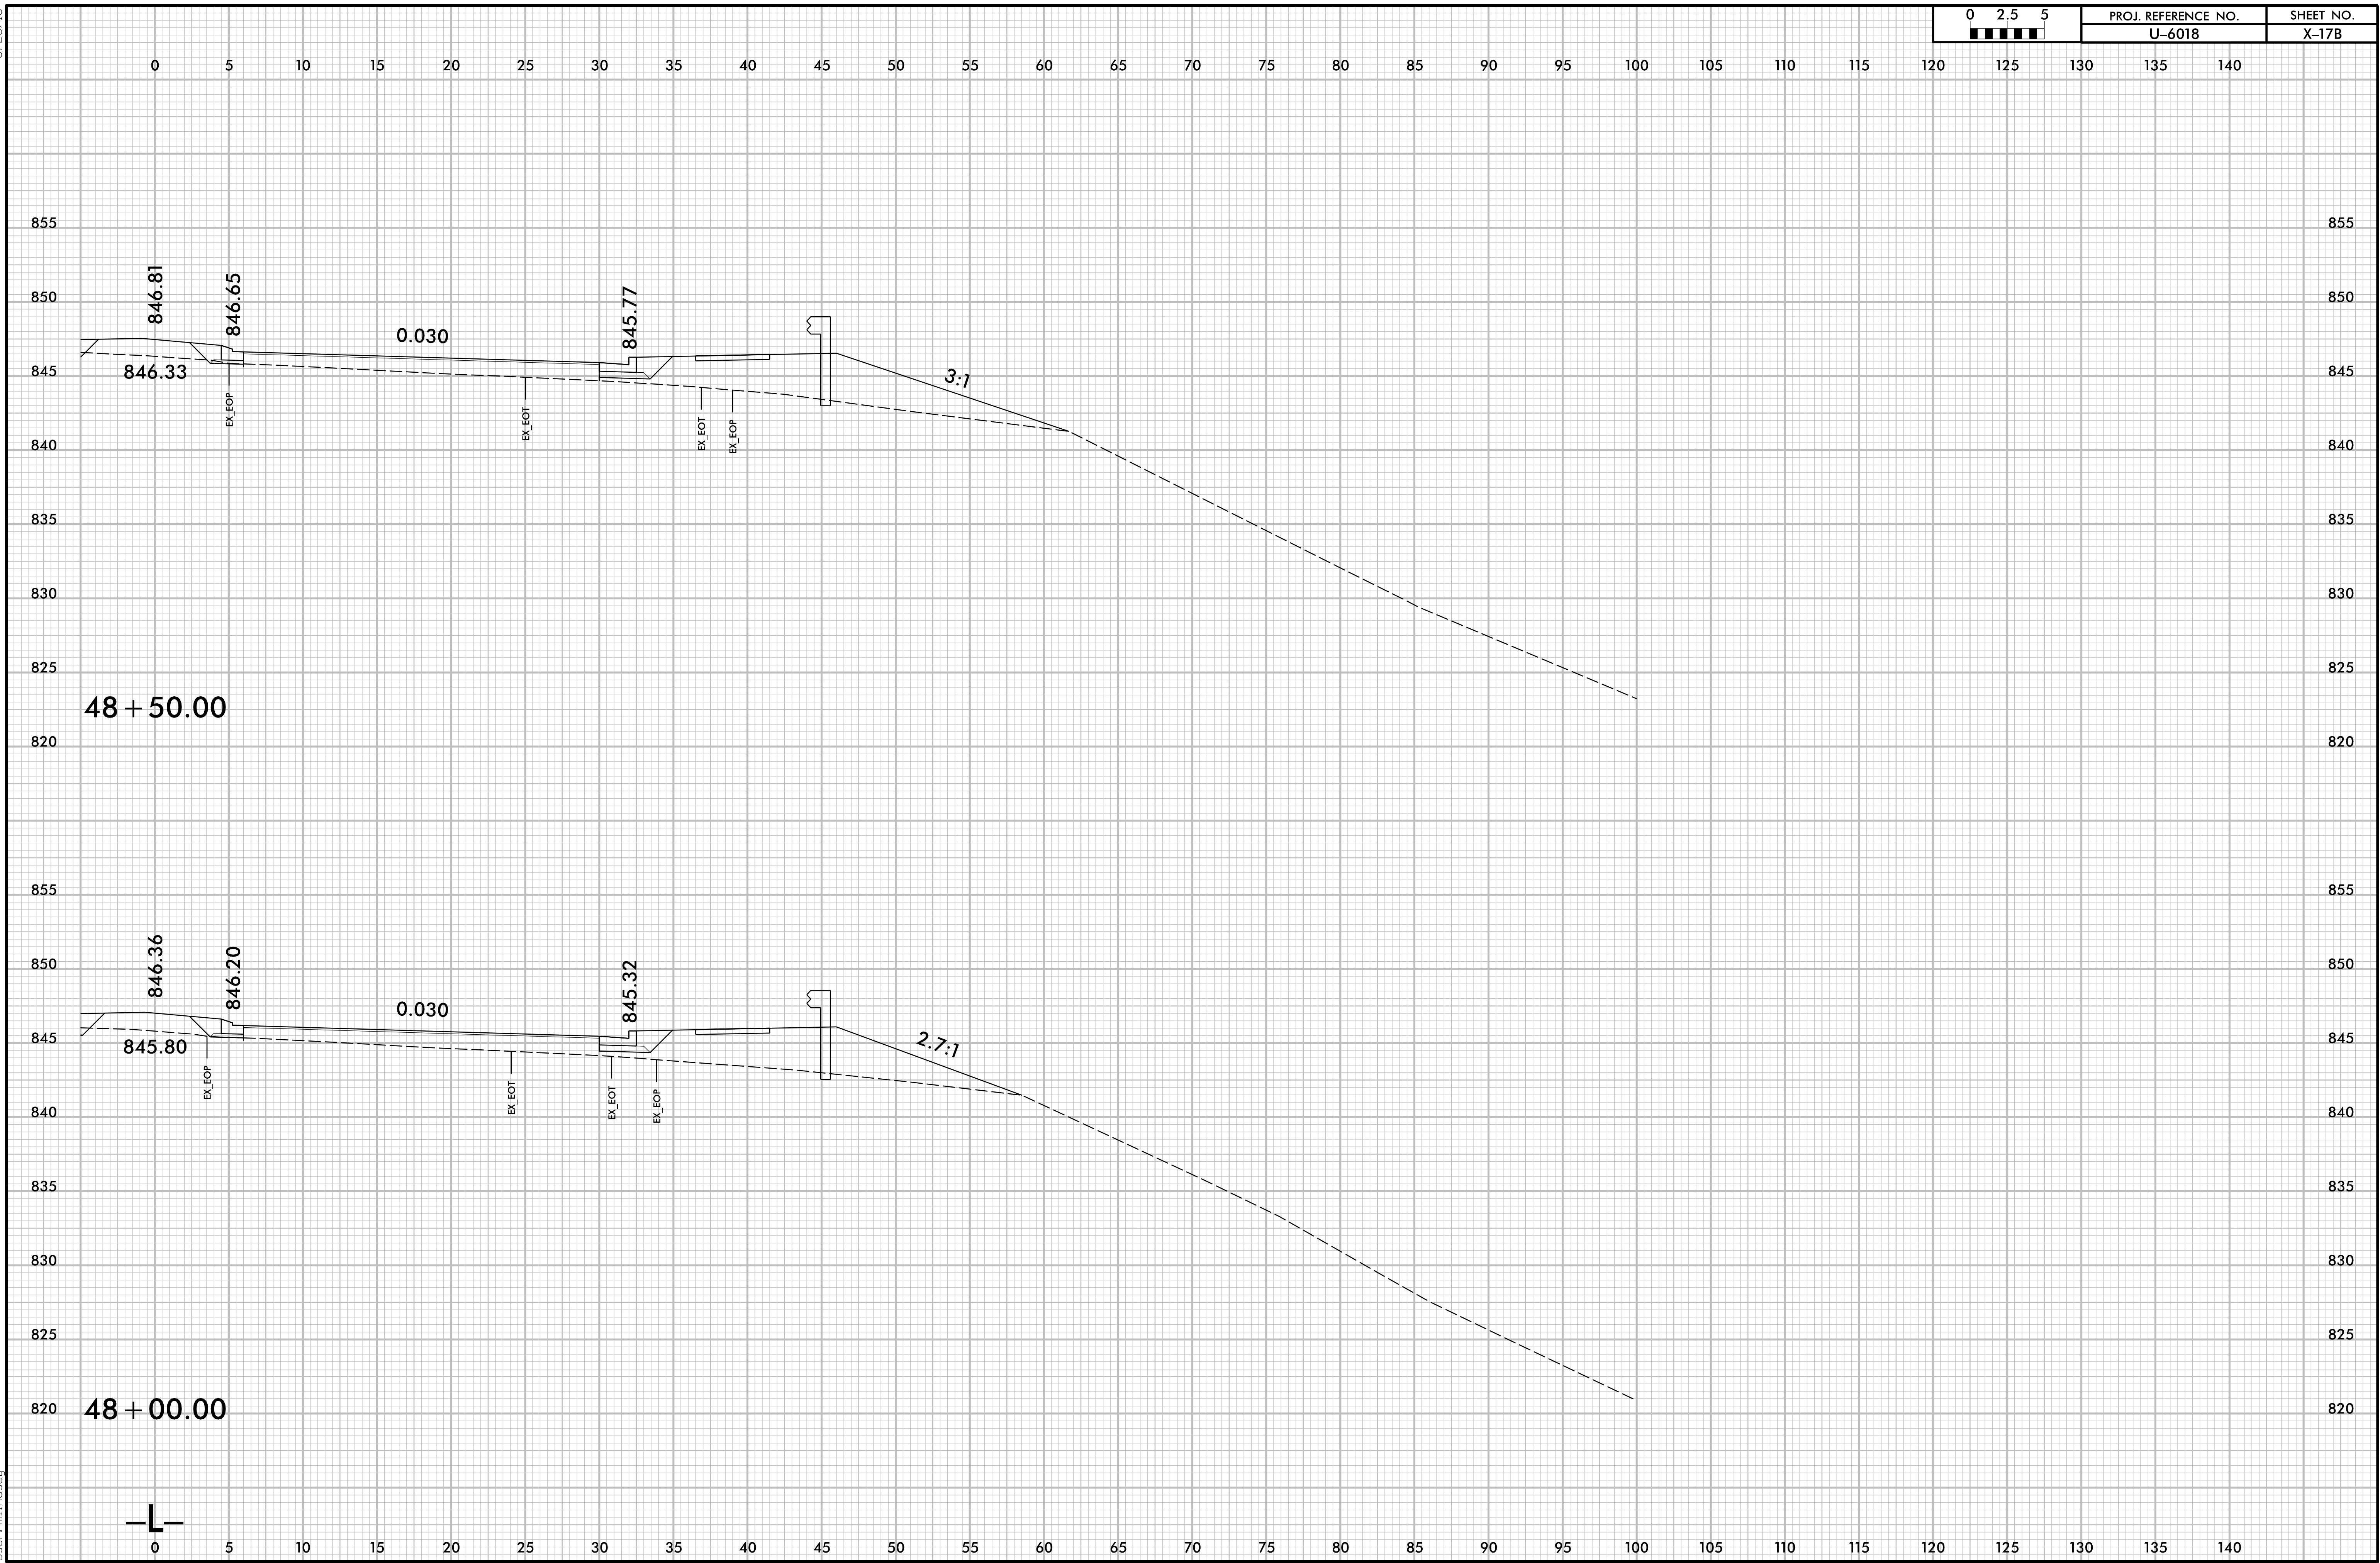


6/23/16

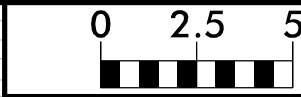

PROJ. REFERENCE NO.	SHEET NO.
U-6018	X-18A

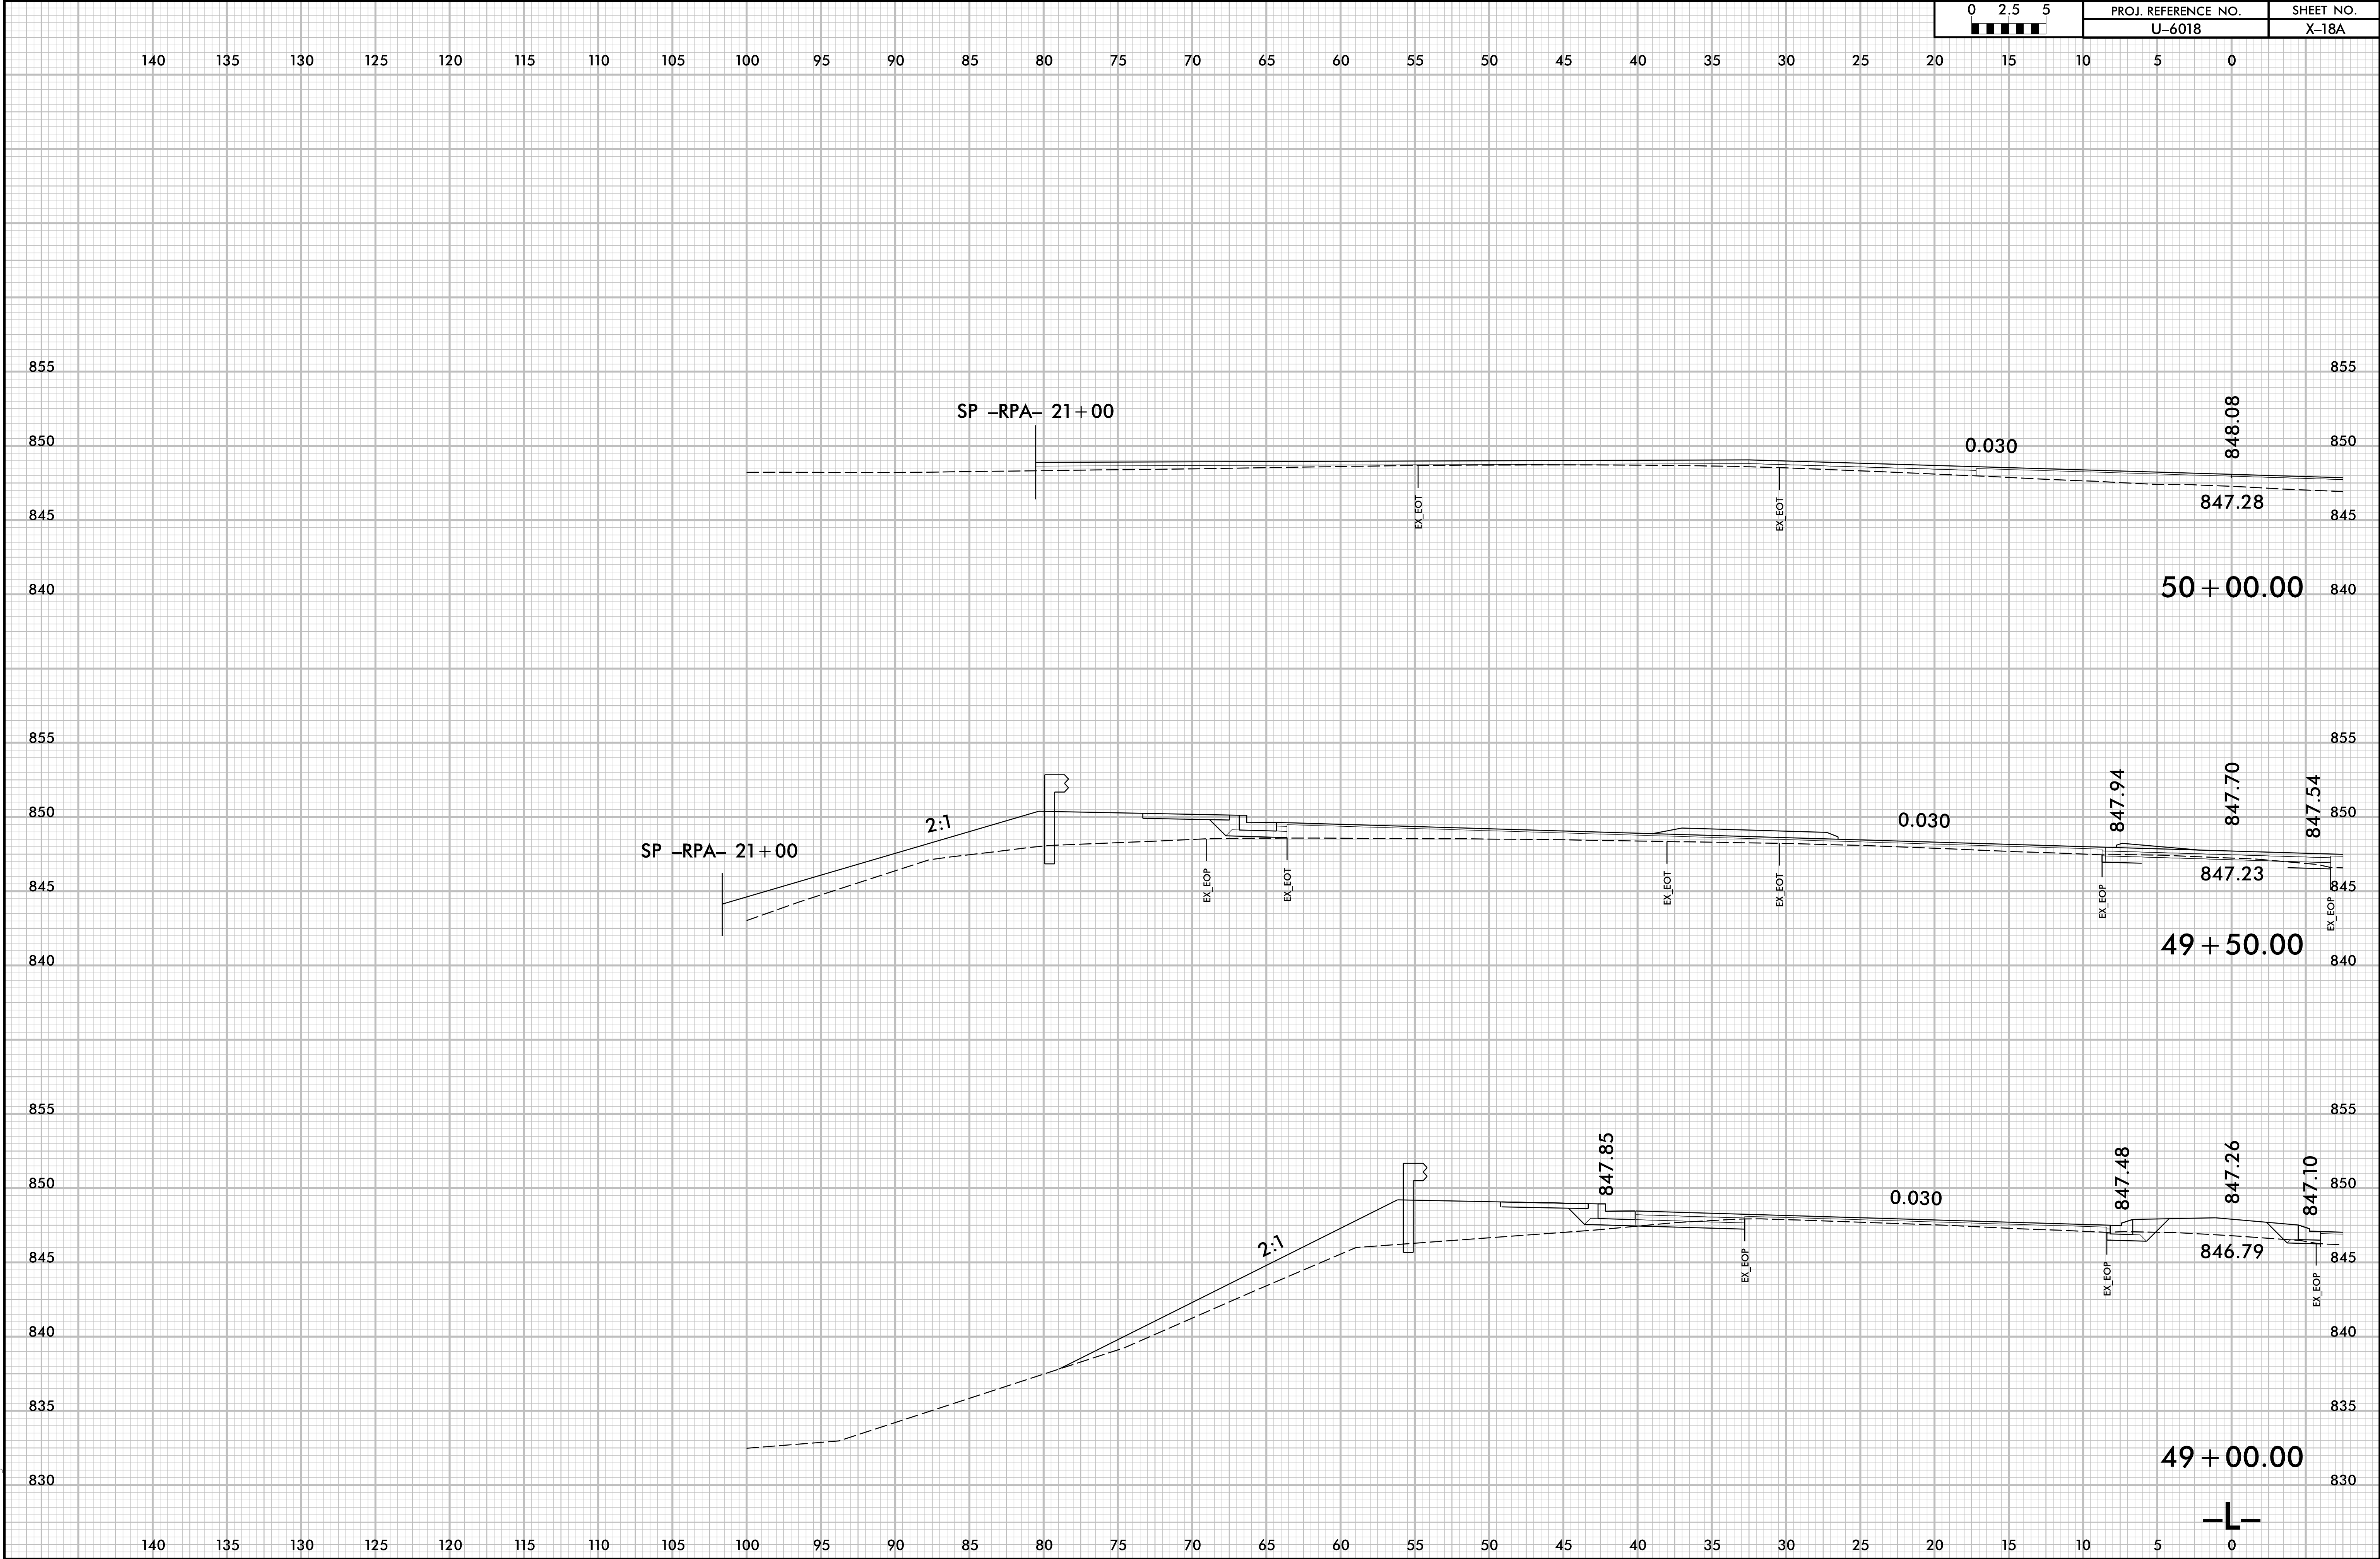



6/23/16

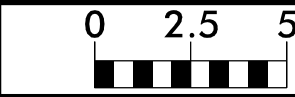


PROJ. REFERENCE NO.
U-6018

SHEET NO.
X-18B

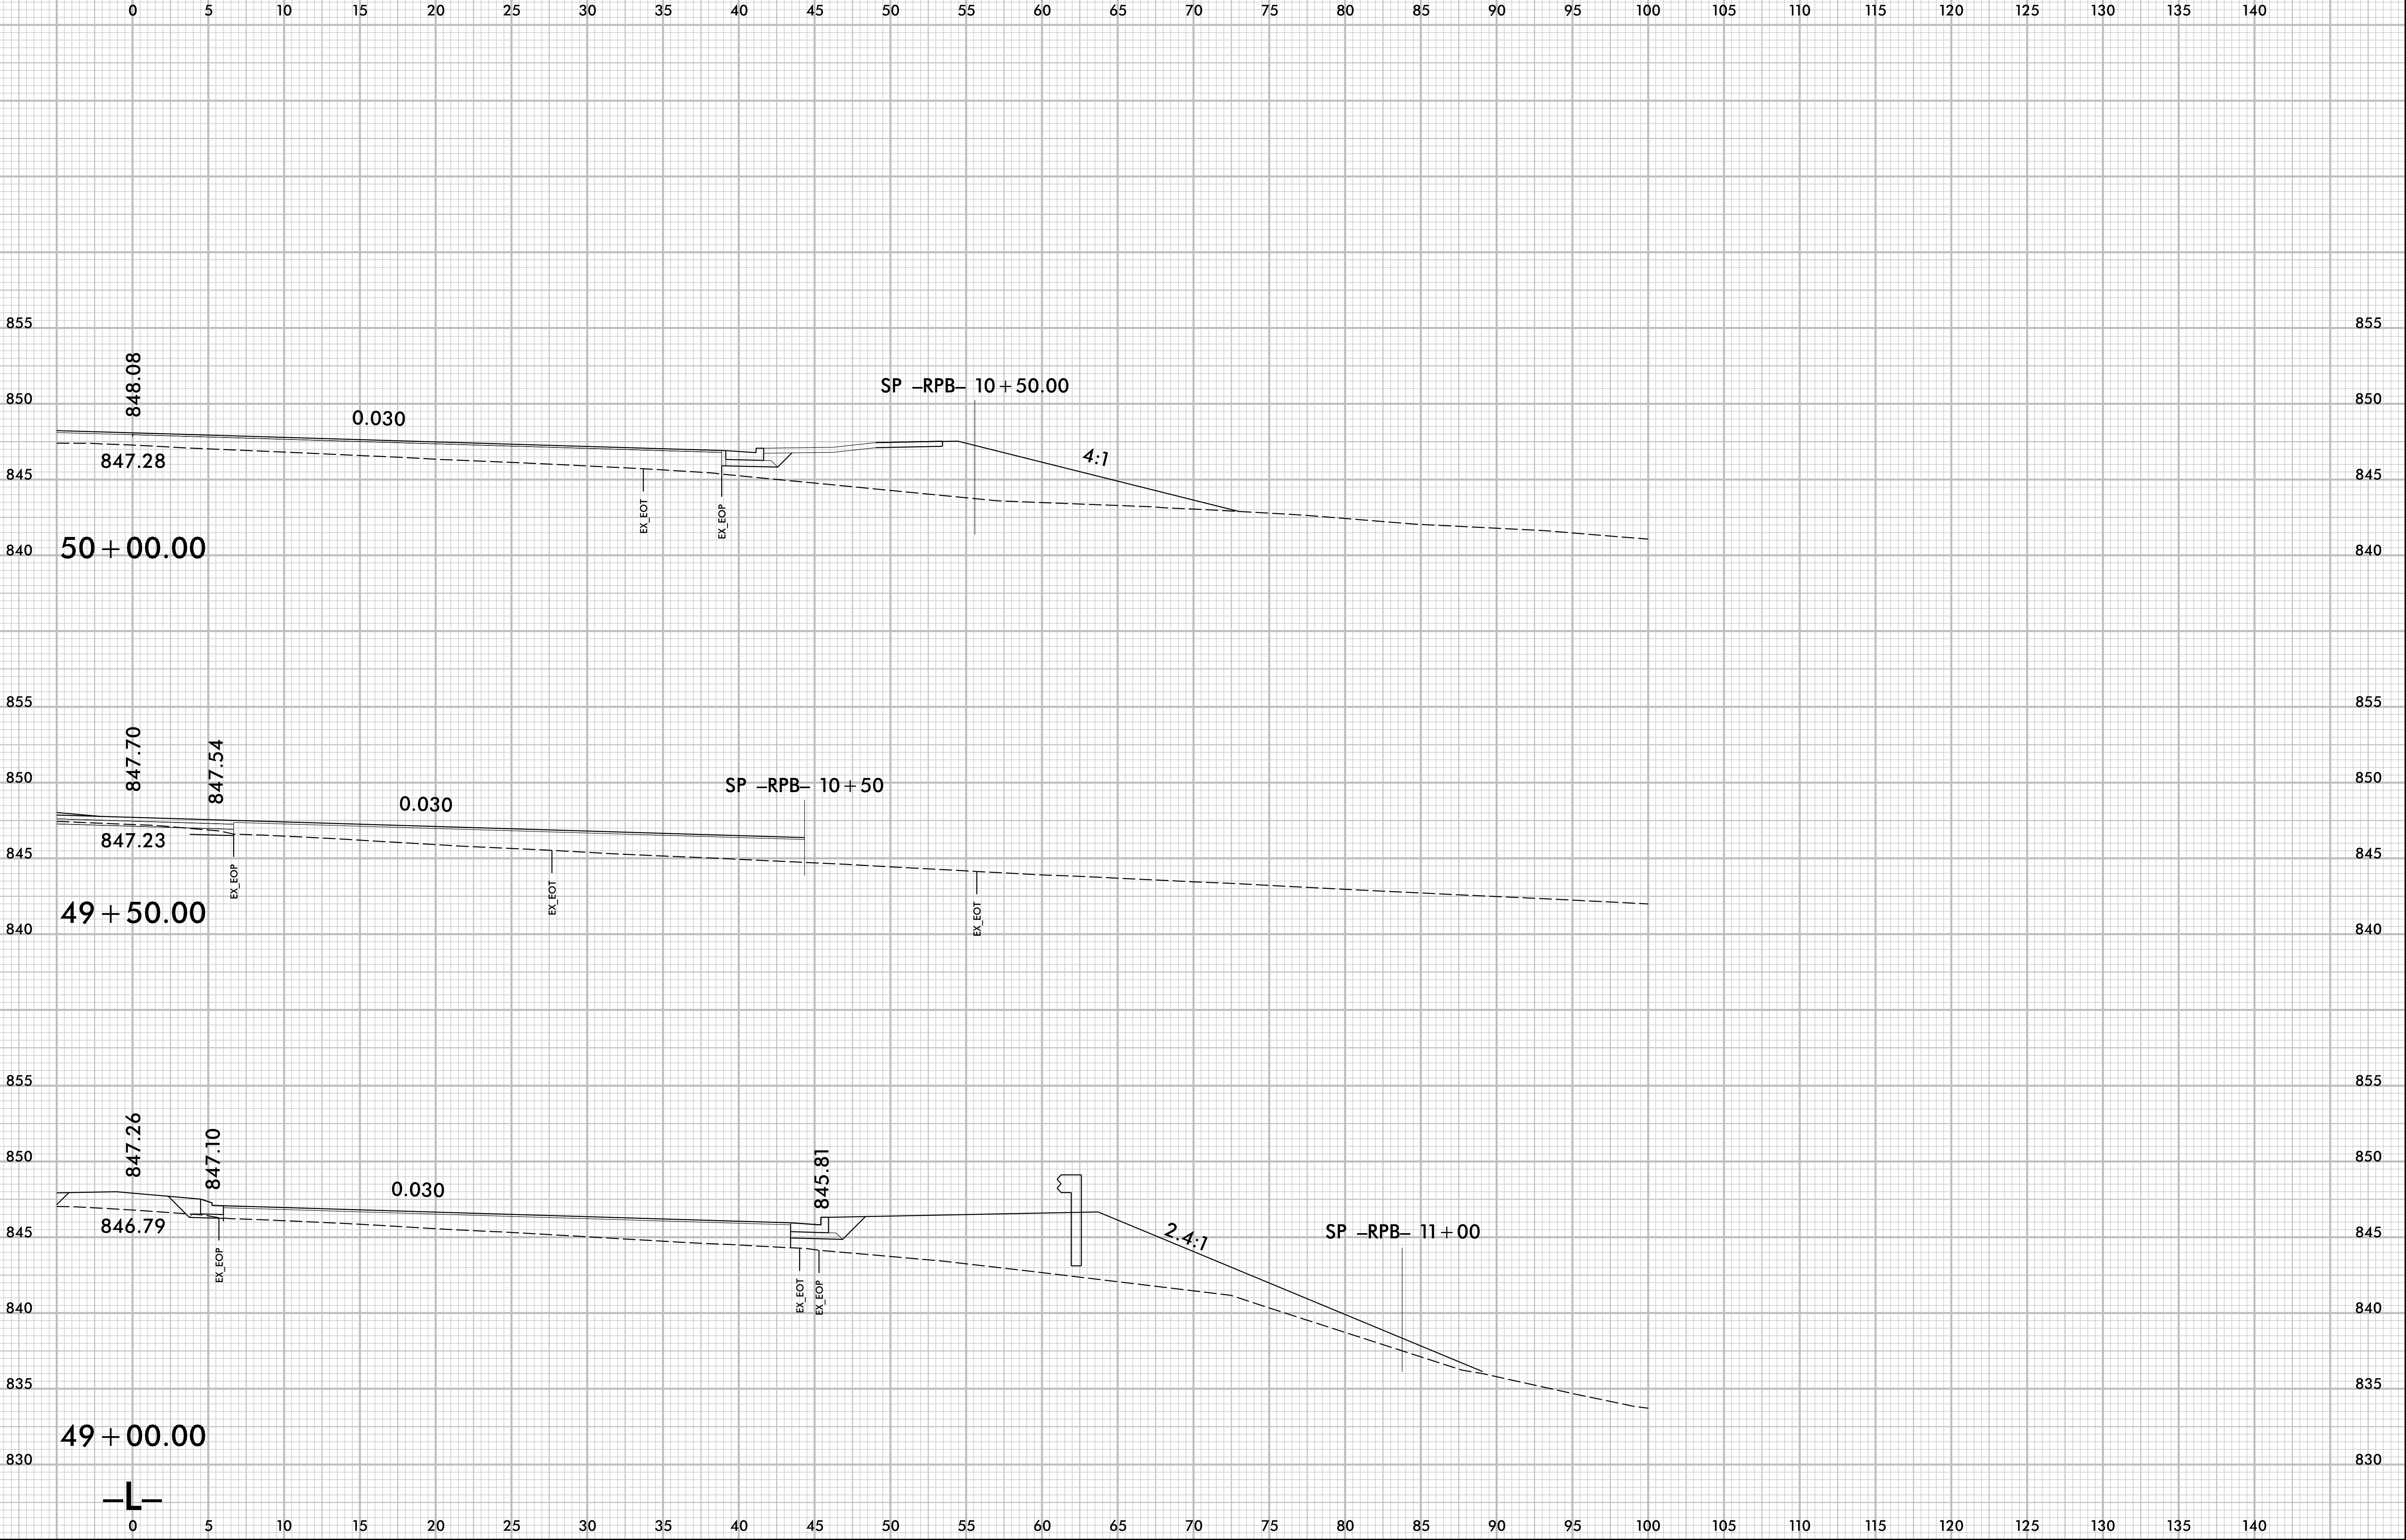

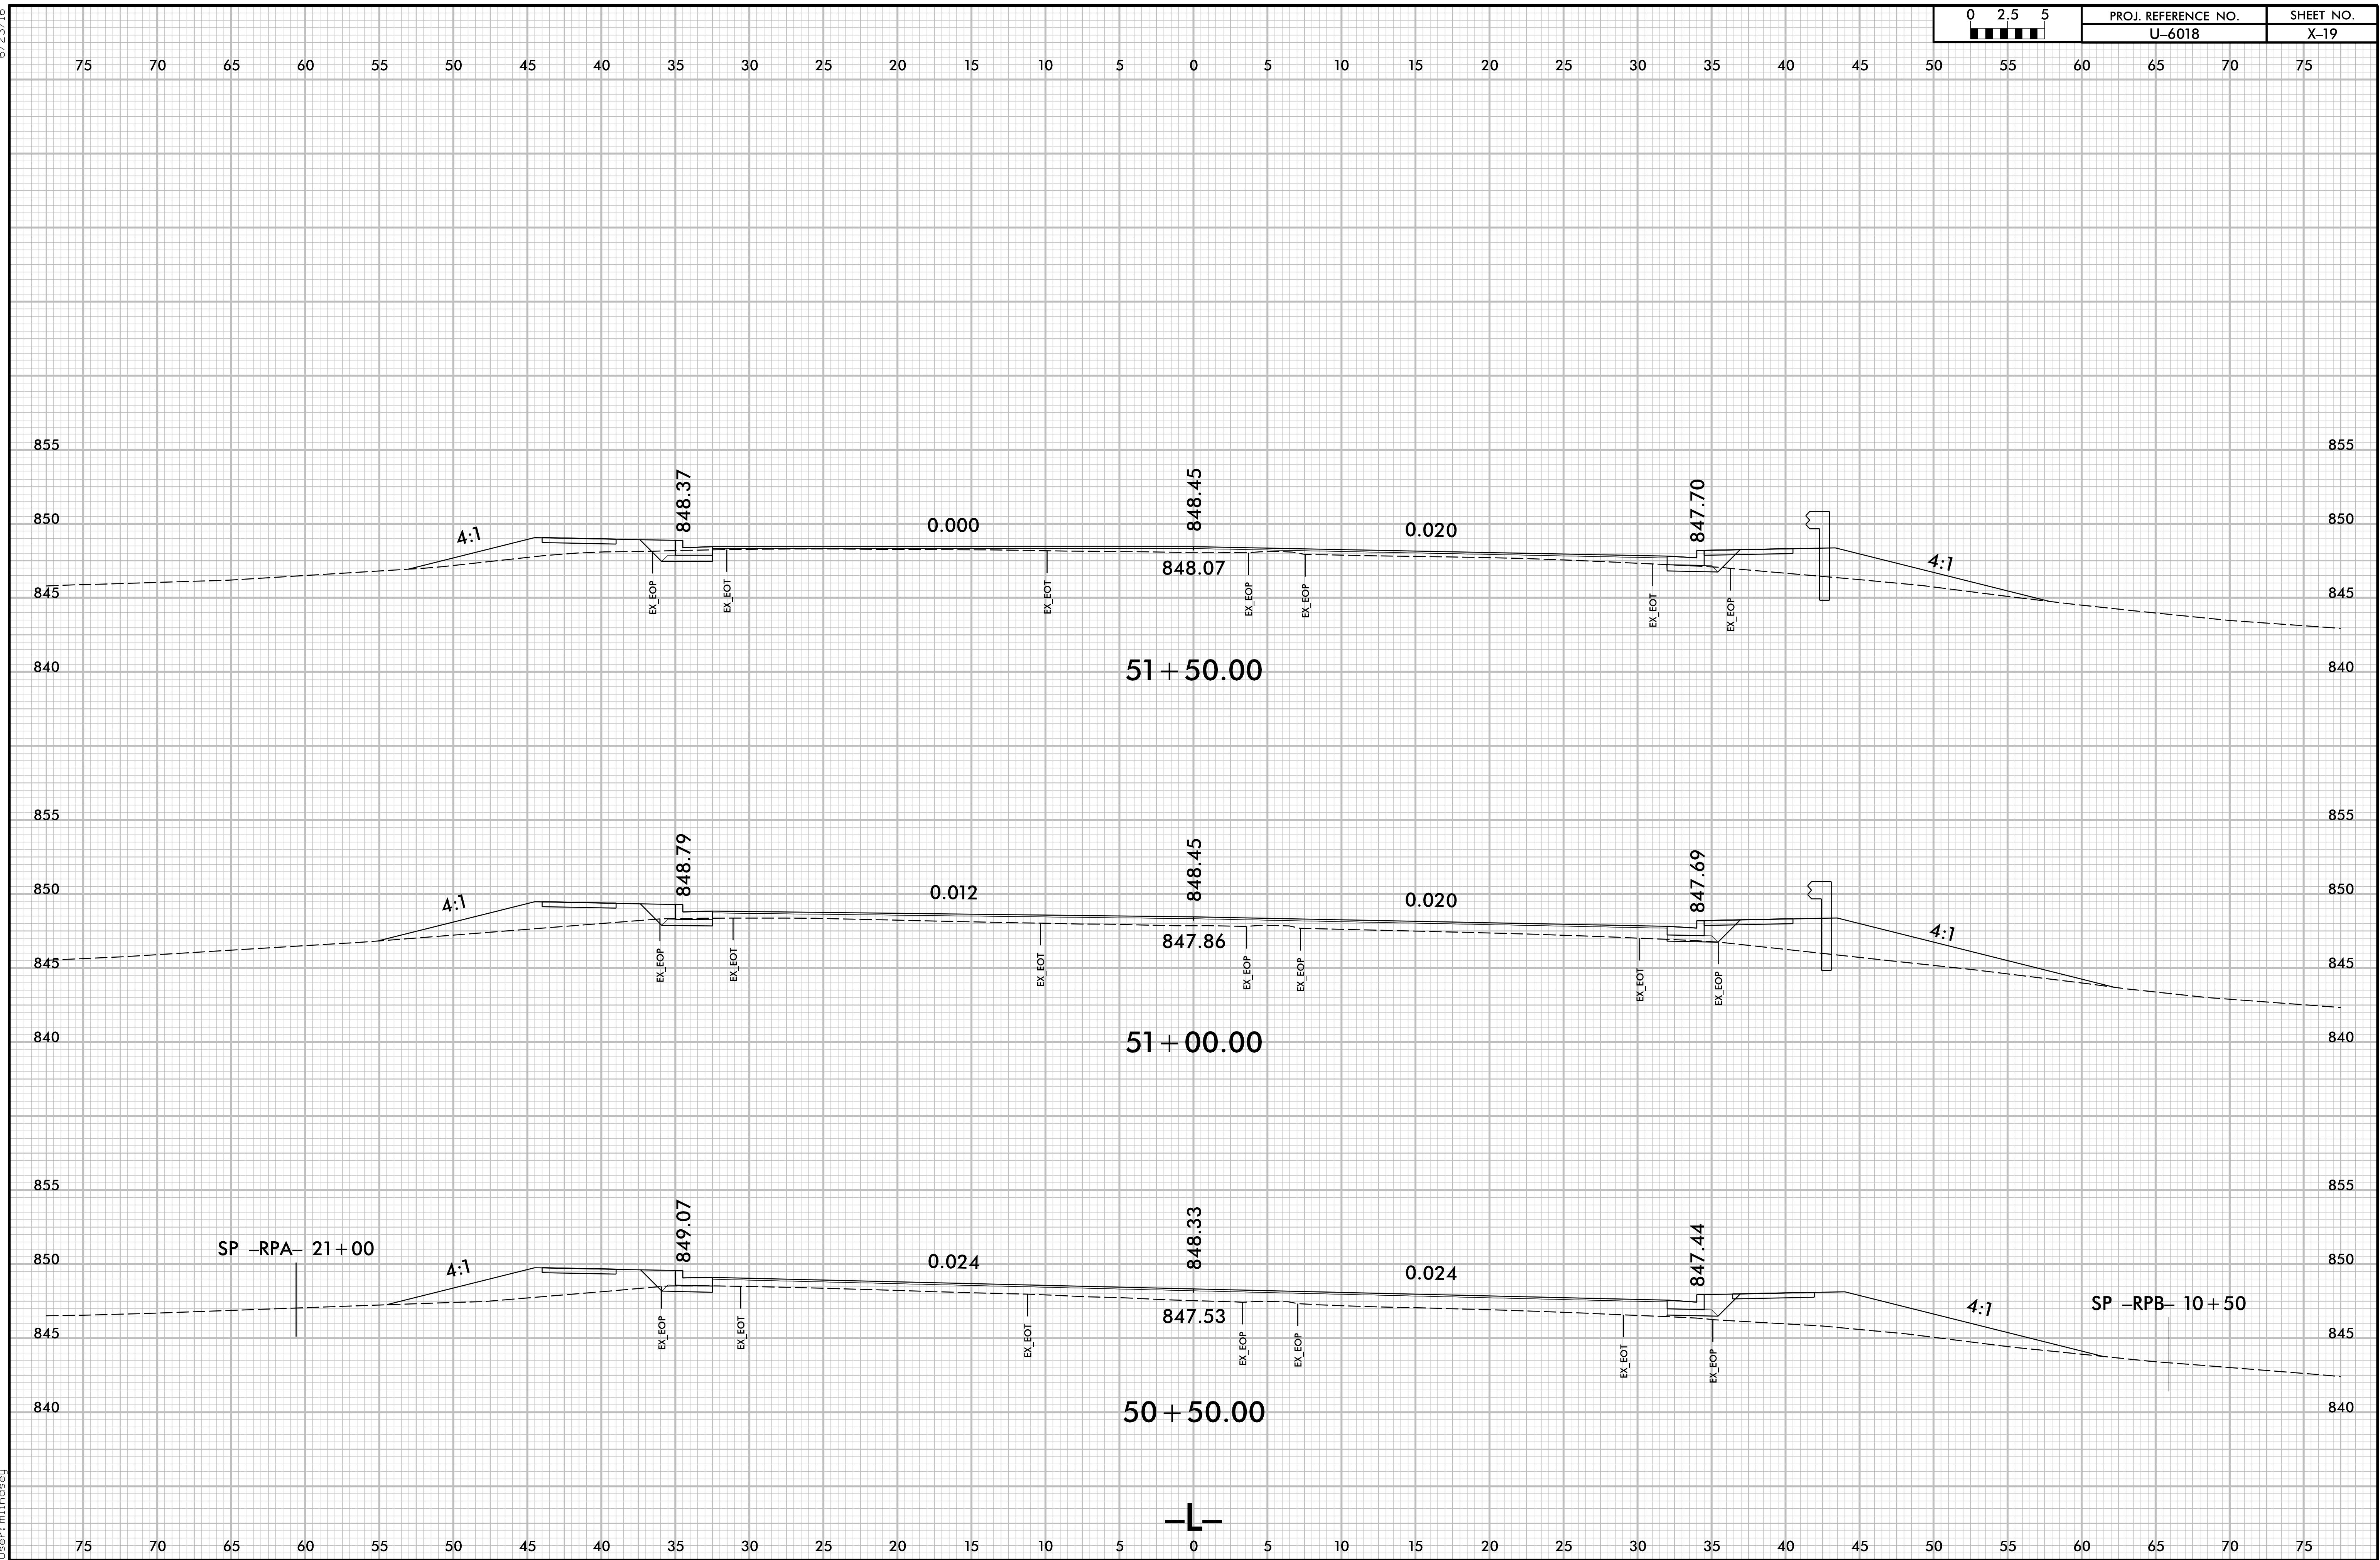


6/23/16

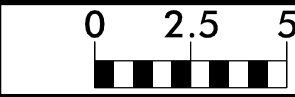


PROJ. REFERENCE NO.
U-6018

SHEET NO.
X-20

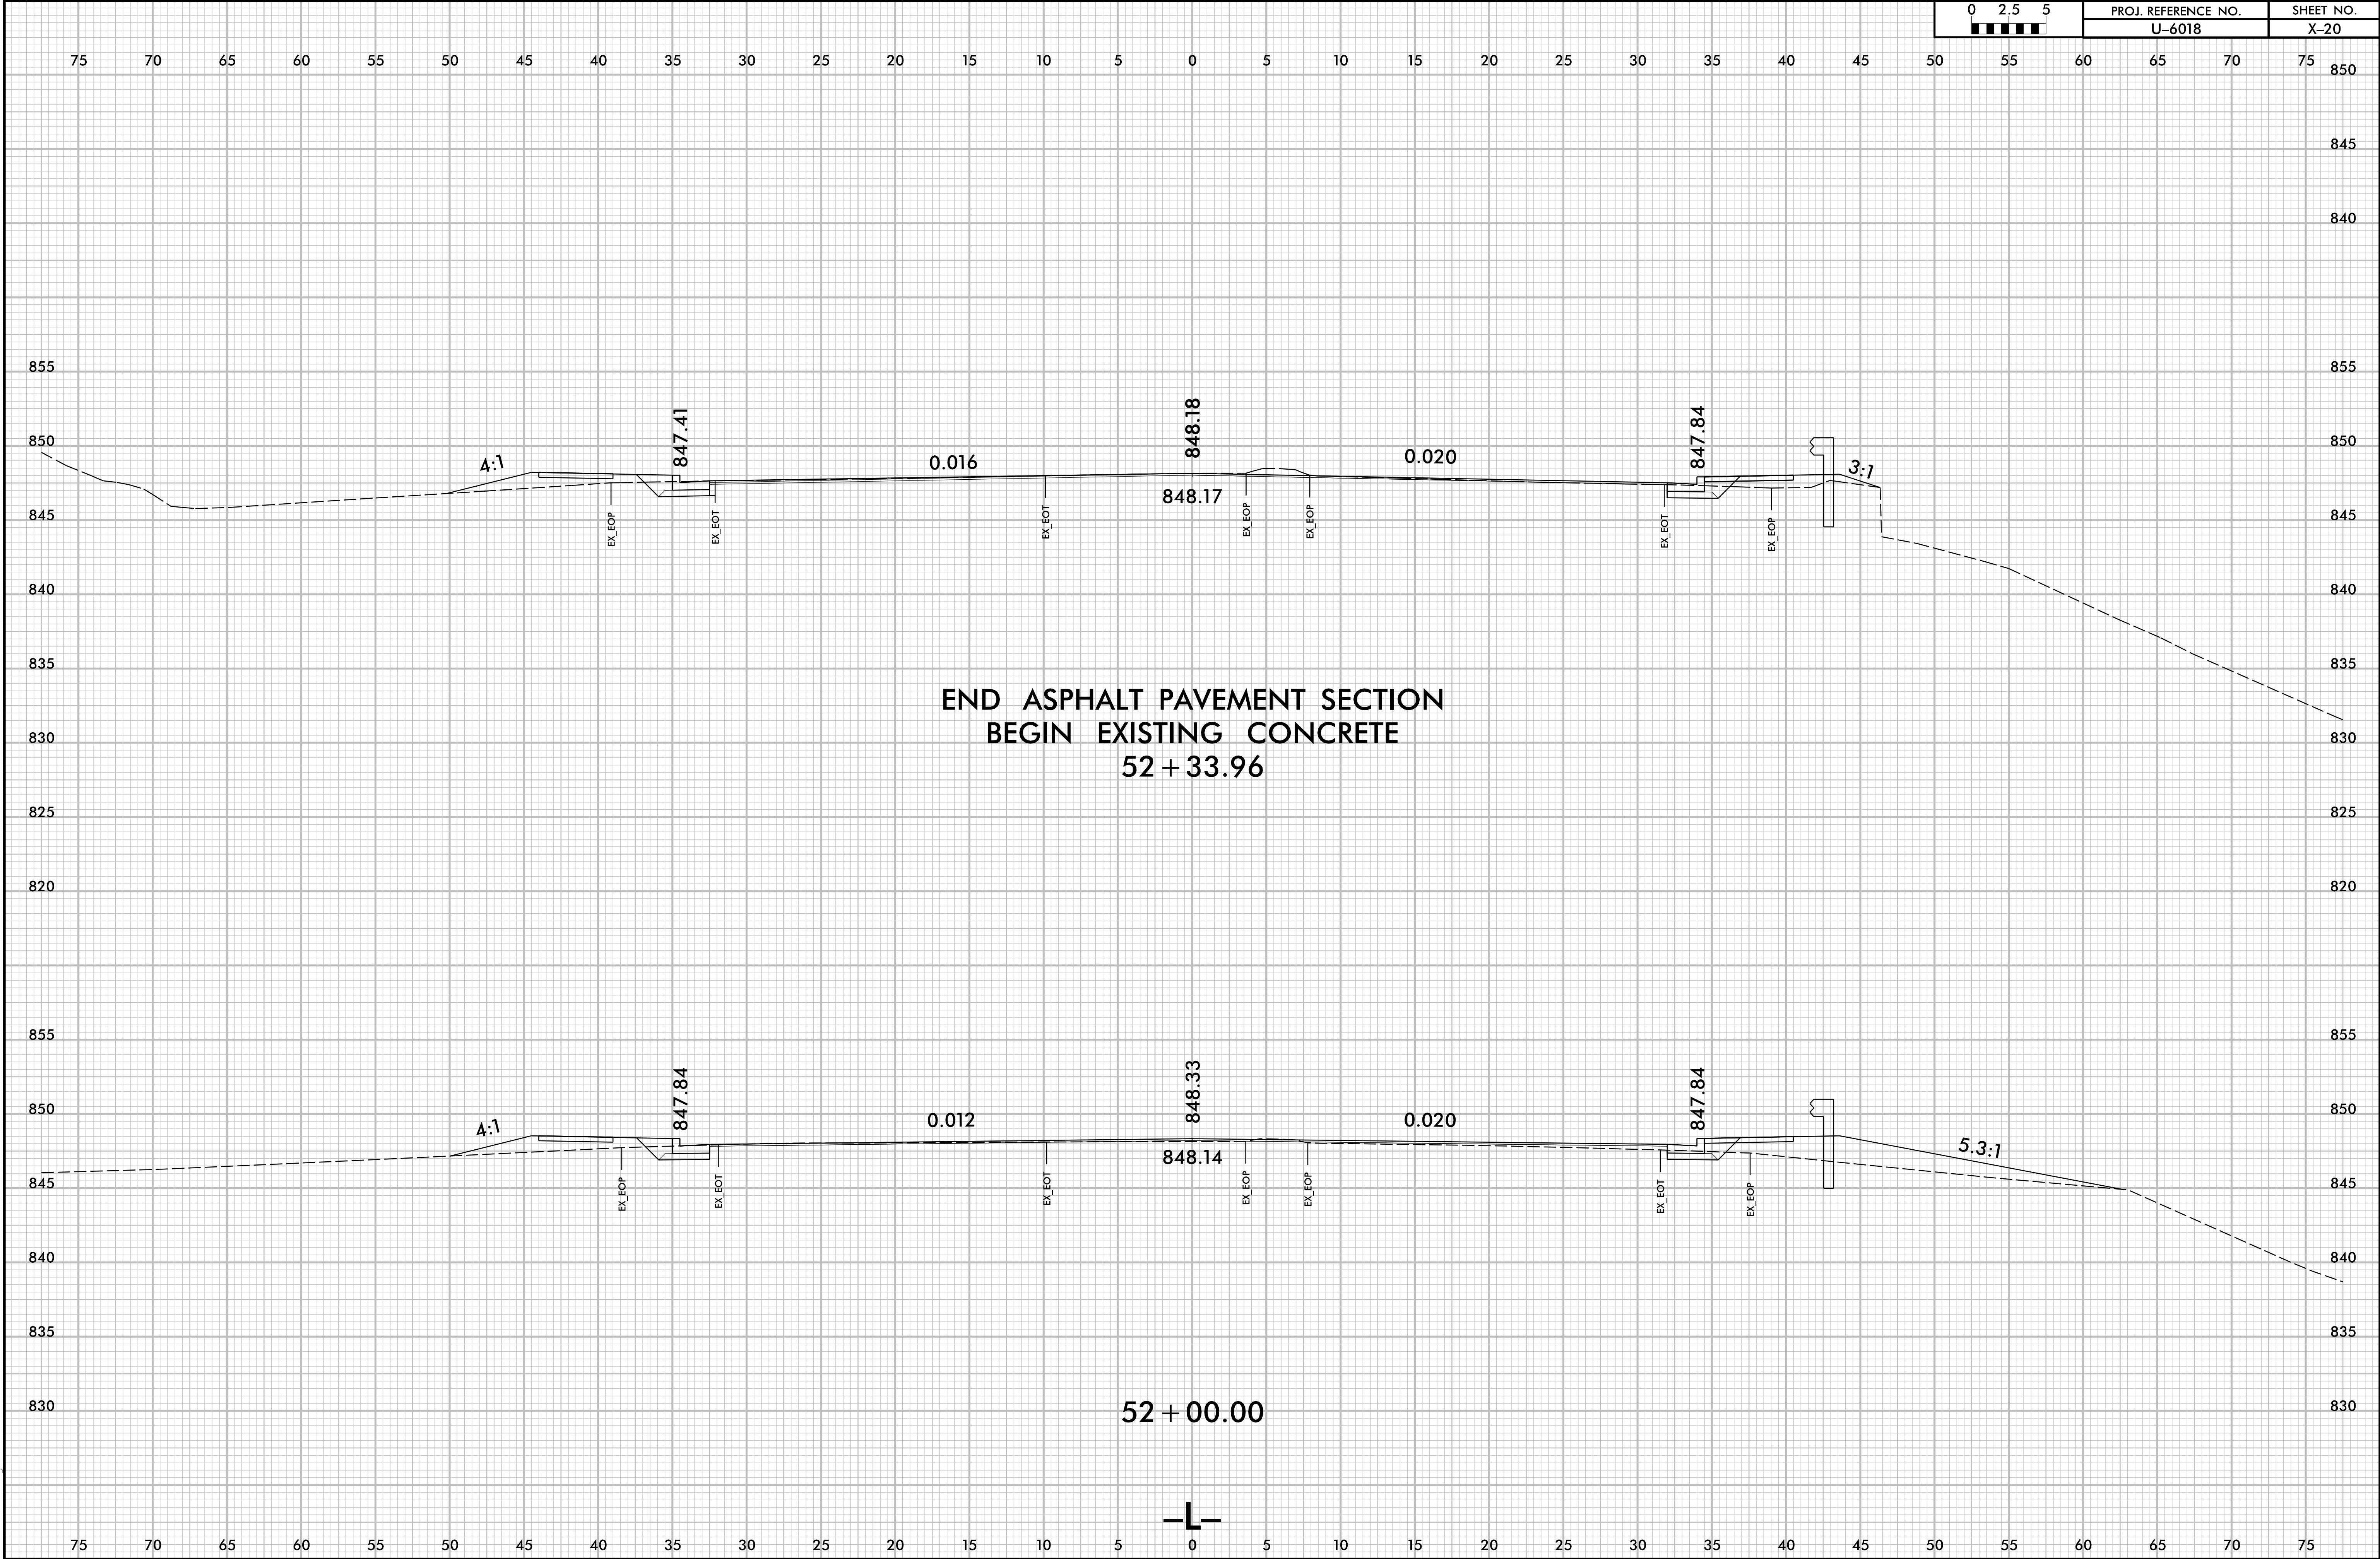


6/23/16

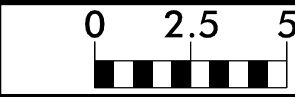


PROJ. REFERENCE NO.
U-6018

SHEET NO.
X-21

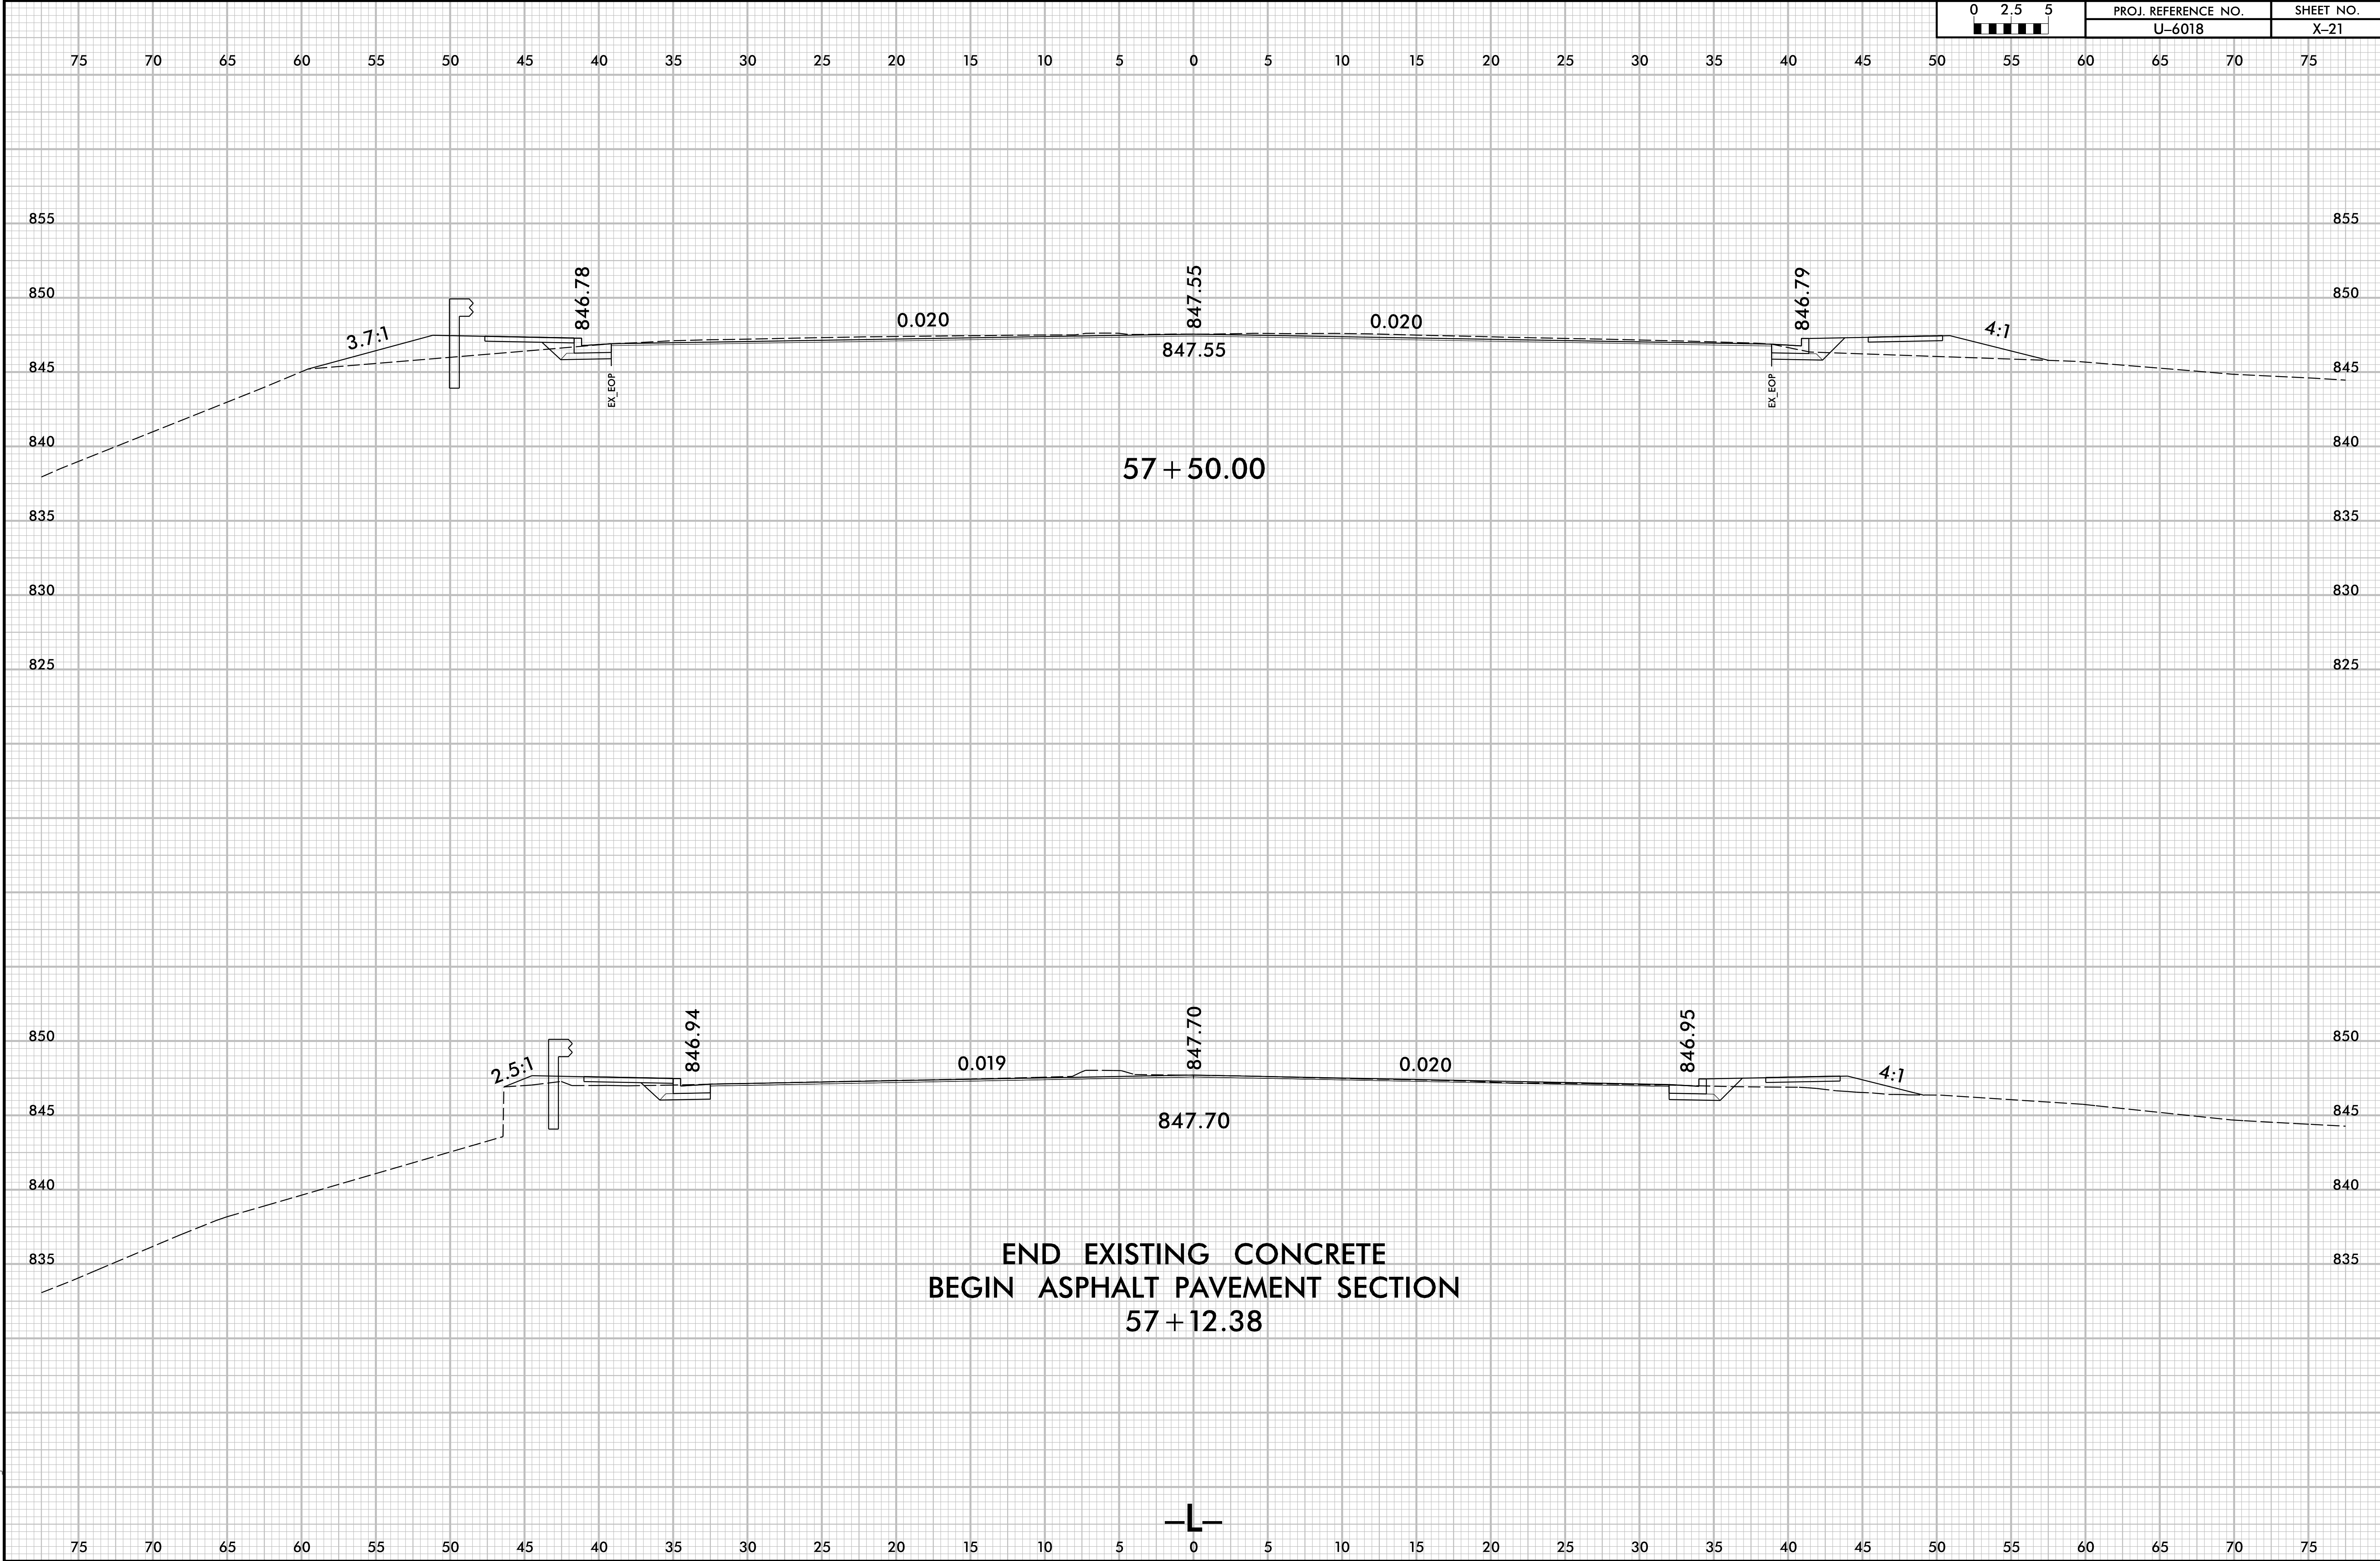


6/23/16

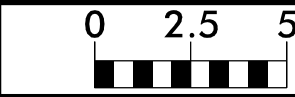


PROJ. REFERENCE NO.
U-6018

SHEET NO.
X-22

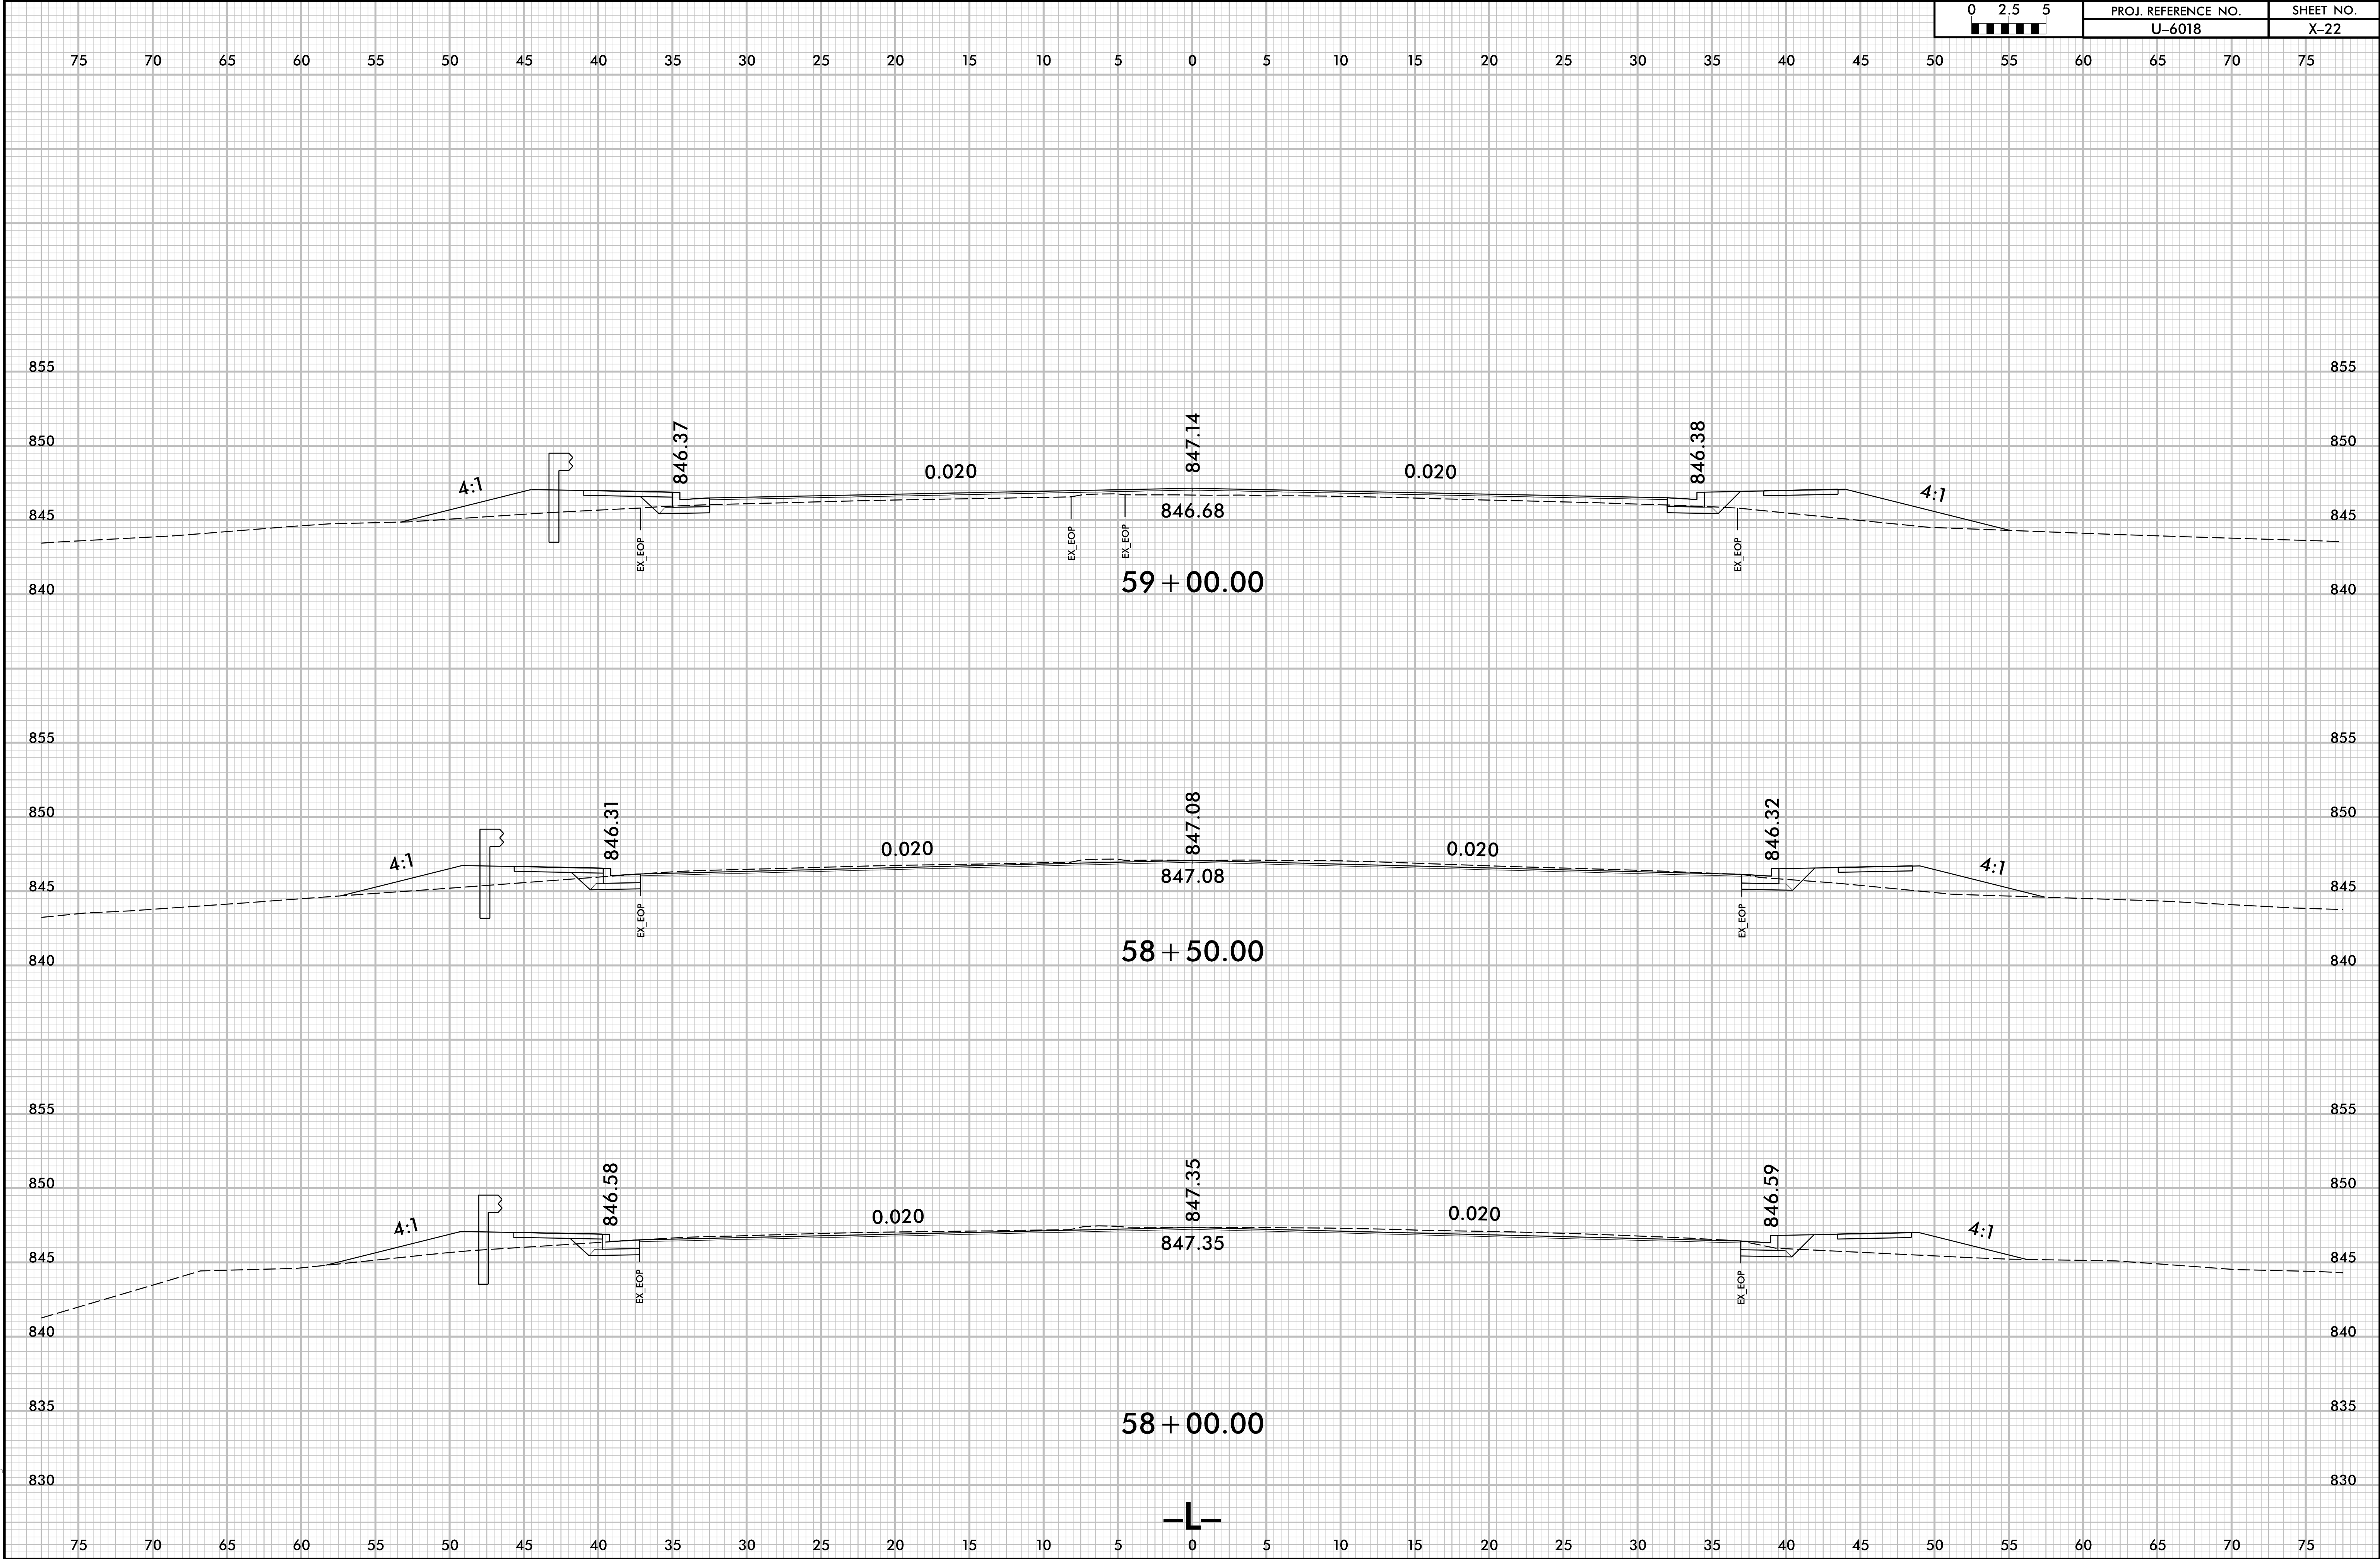


6/23/16

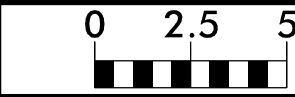


PROJ. REFERENCE NO.
U-6018

SHEET NO.
X-23

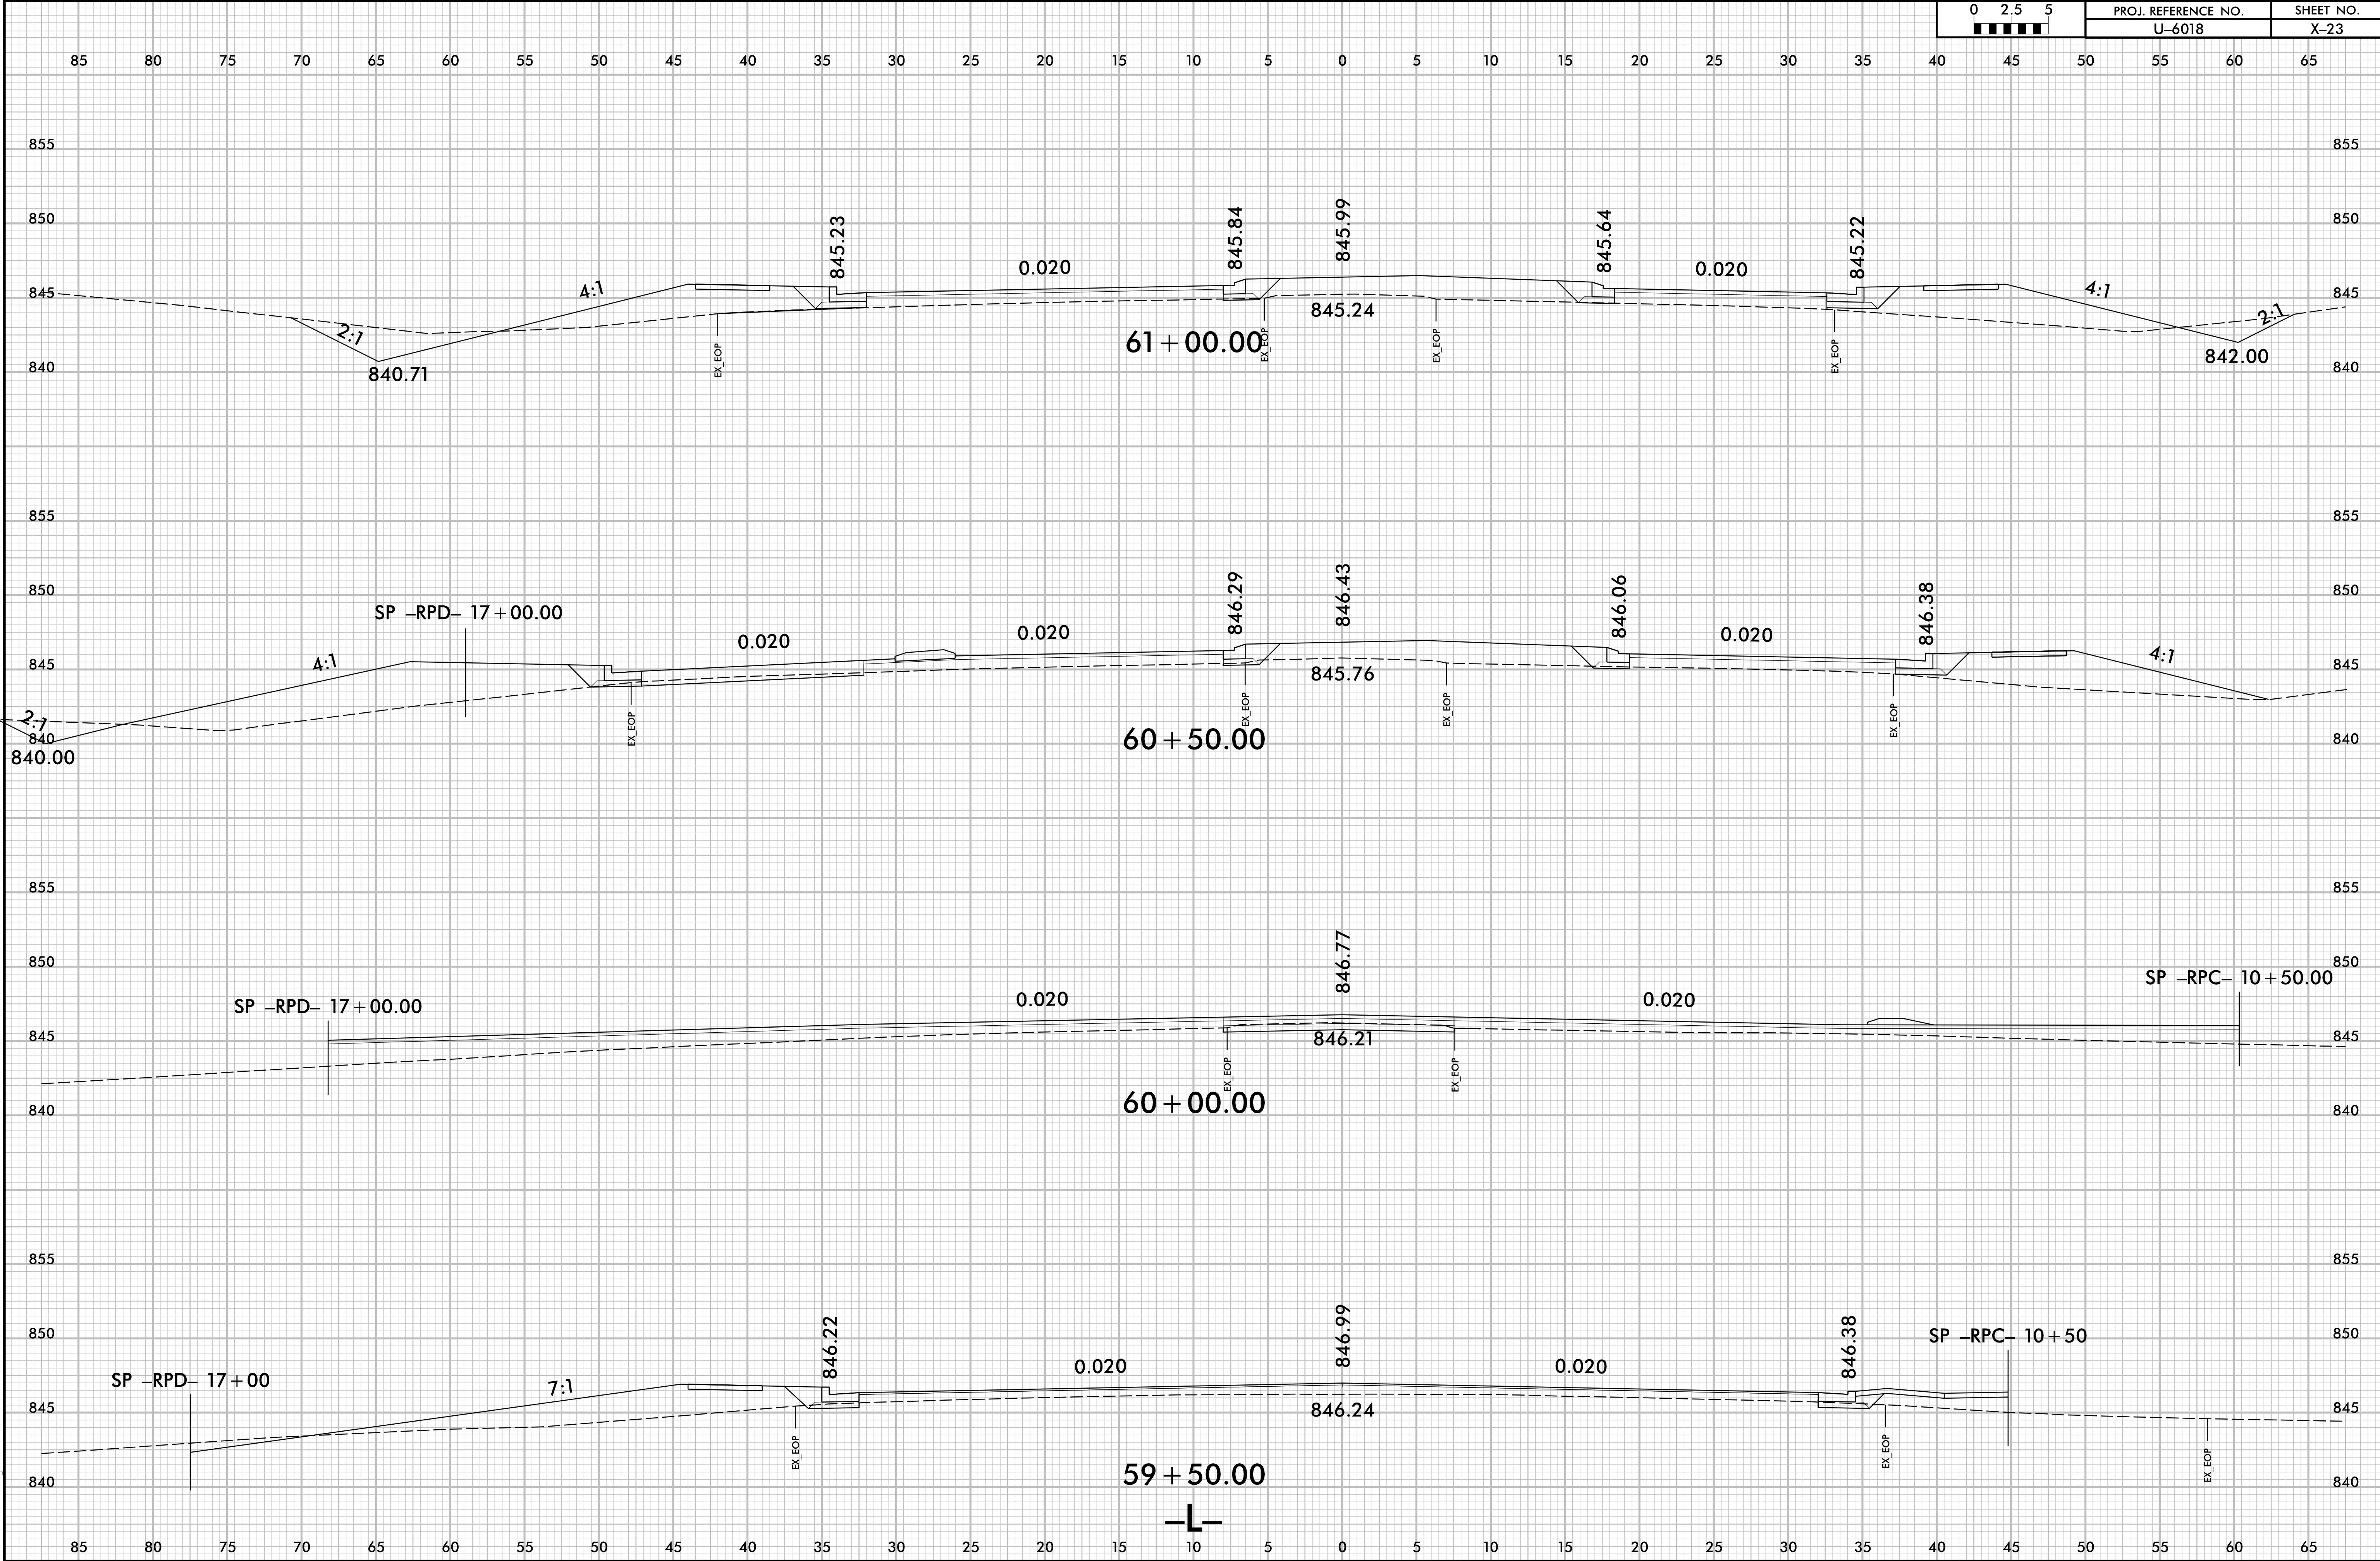


6/23/16

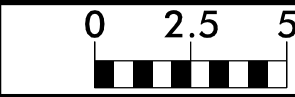


PROJ. REFERENCE NO.
U-6018


SHEET NO.
X-24

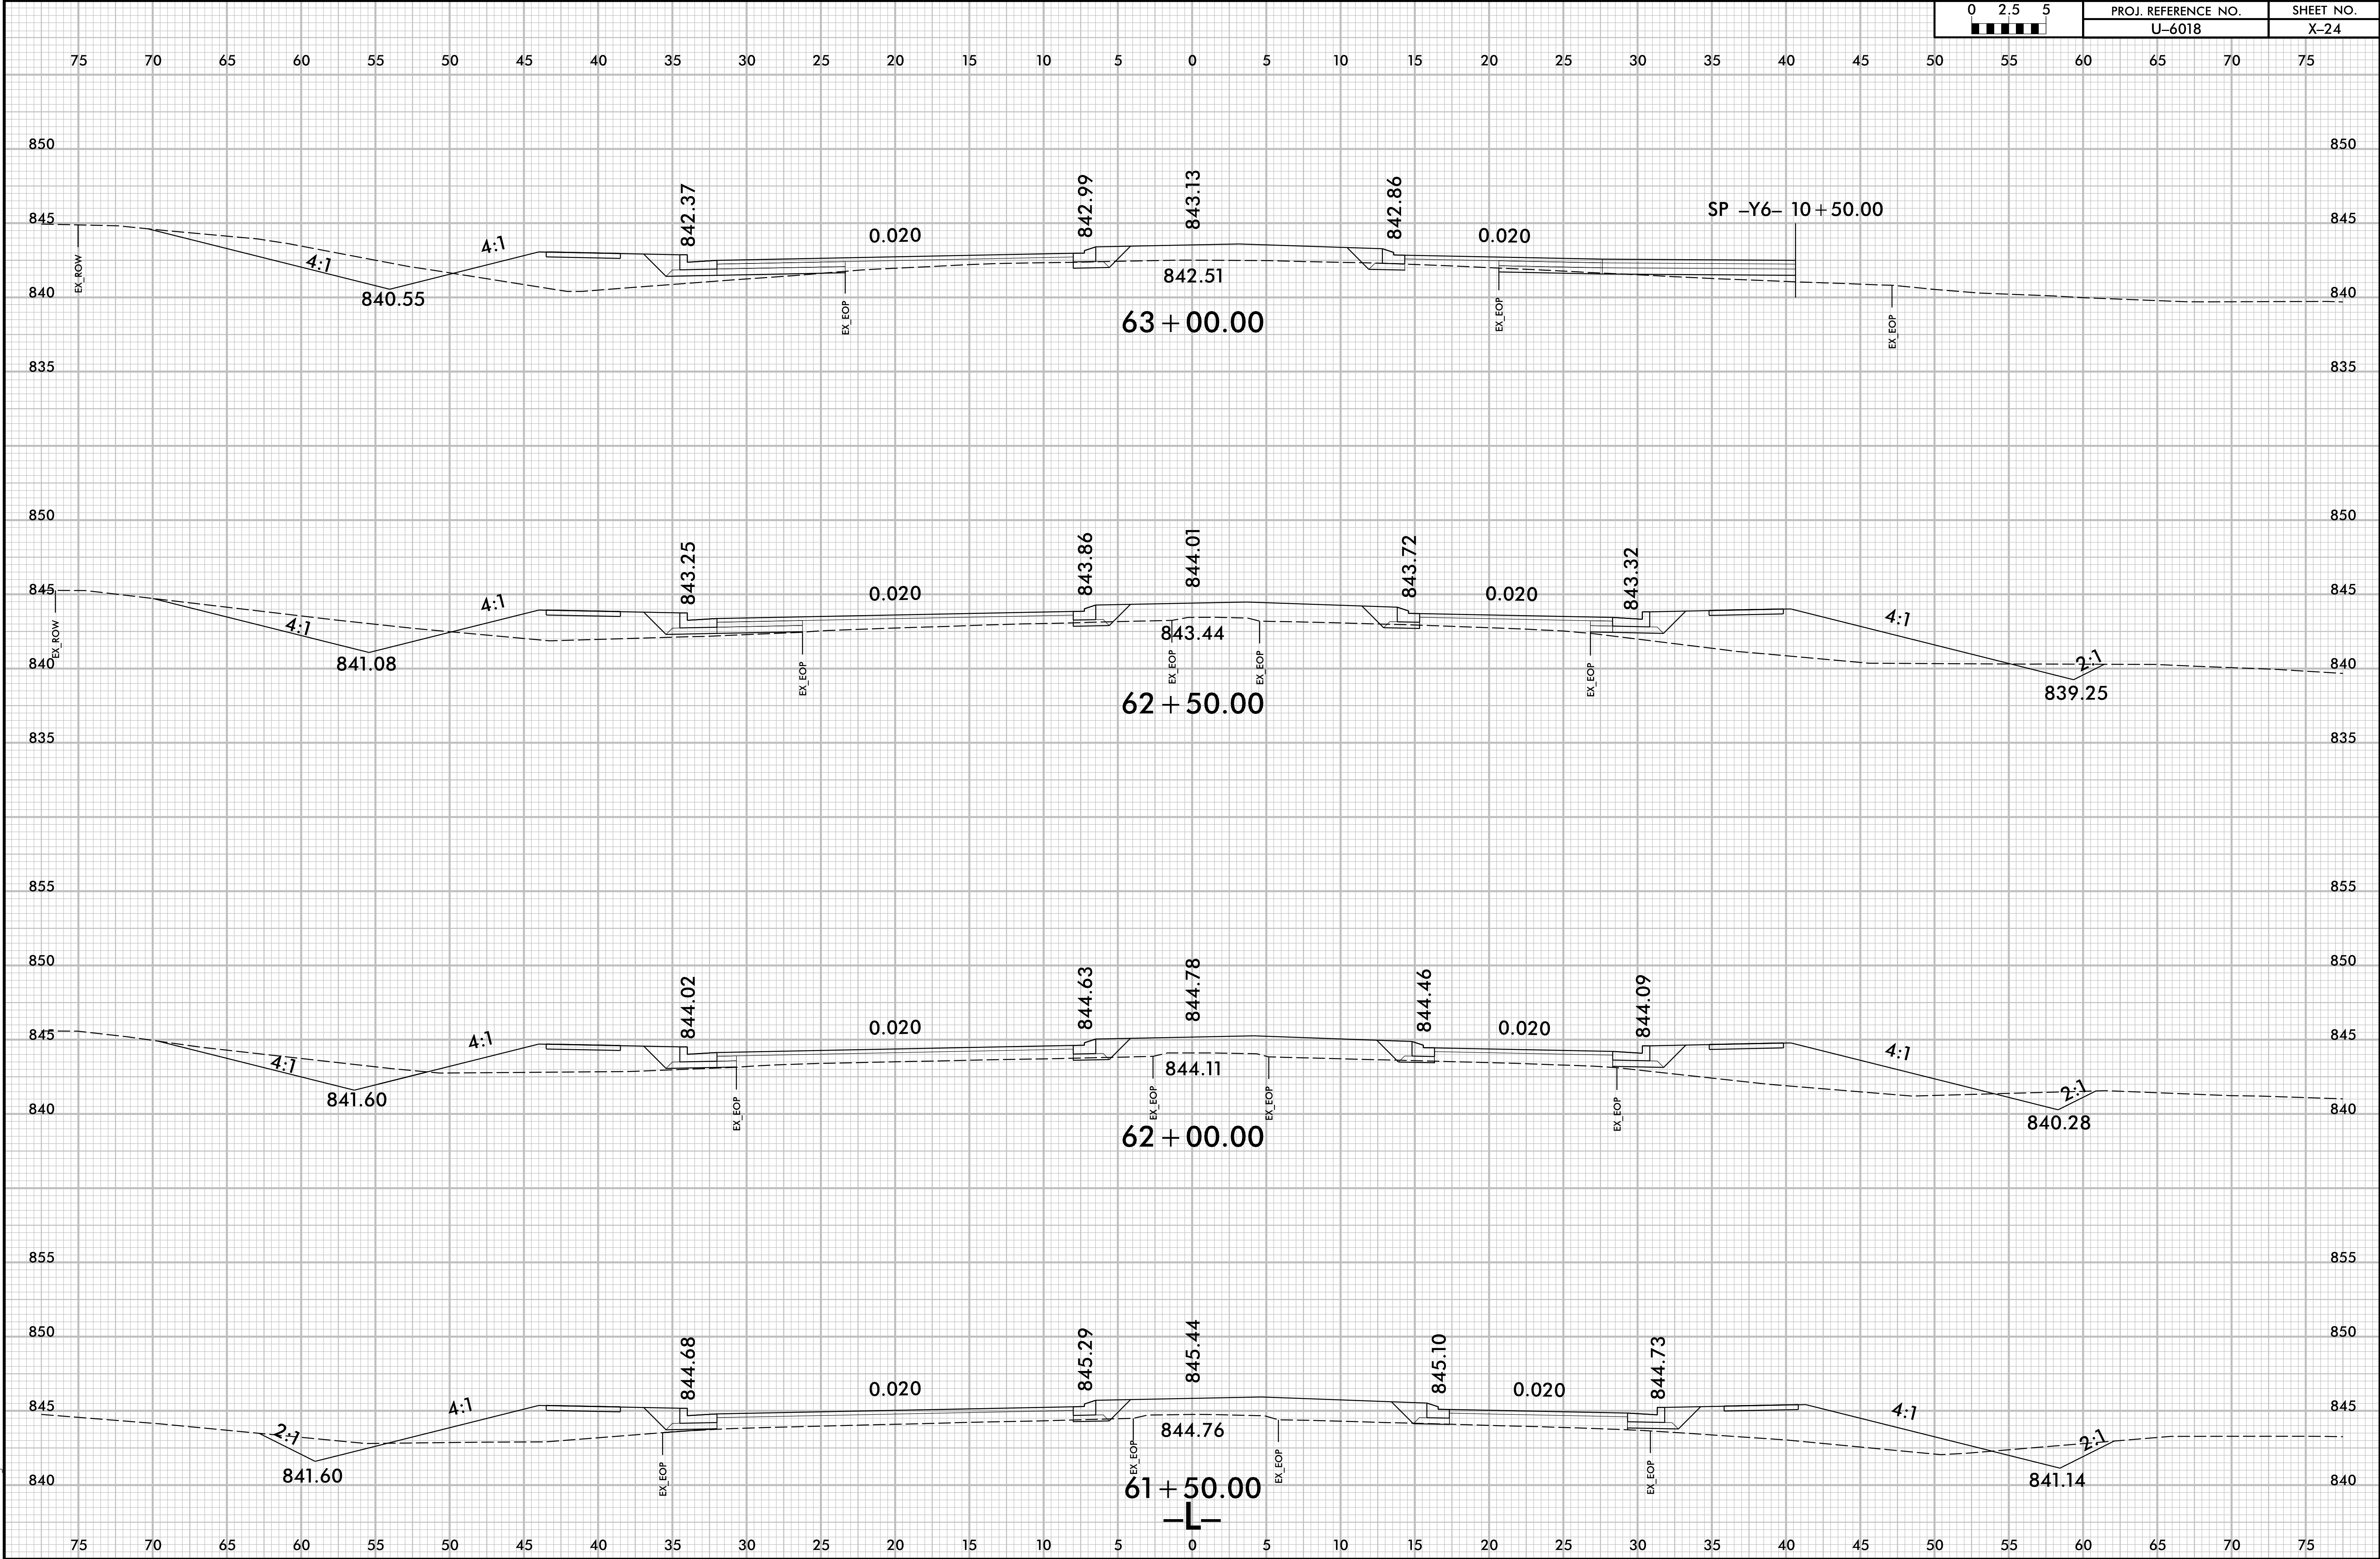


6/23/16

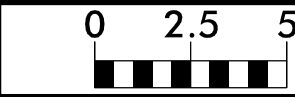


PROJ. REFERENCE NO.	SHEET NO.
U-6018	X-25

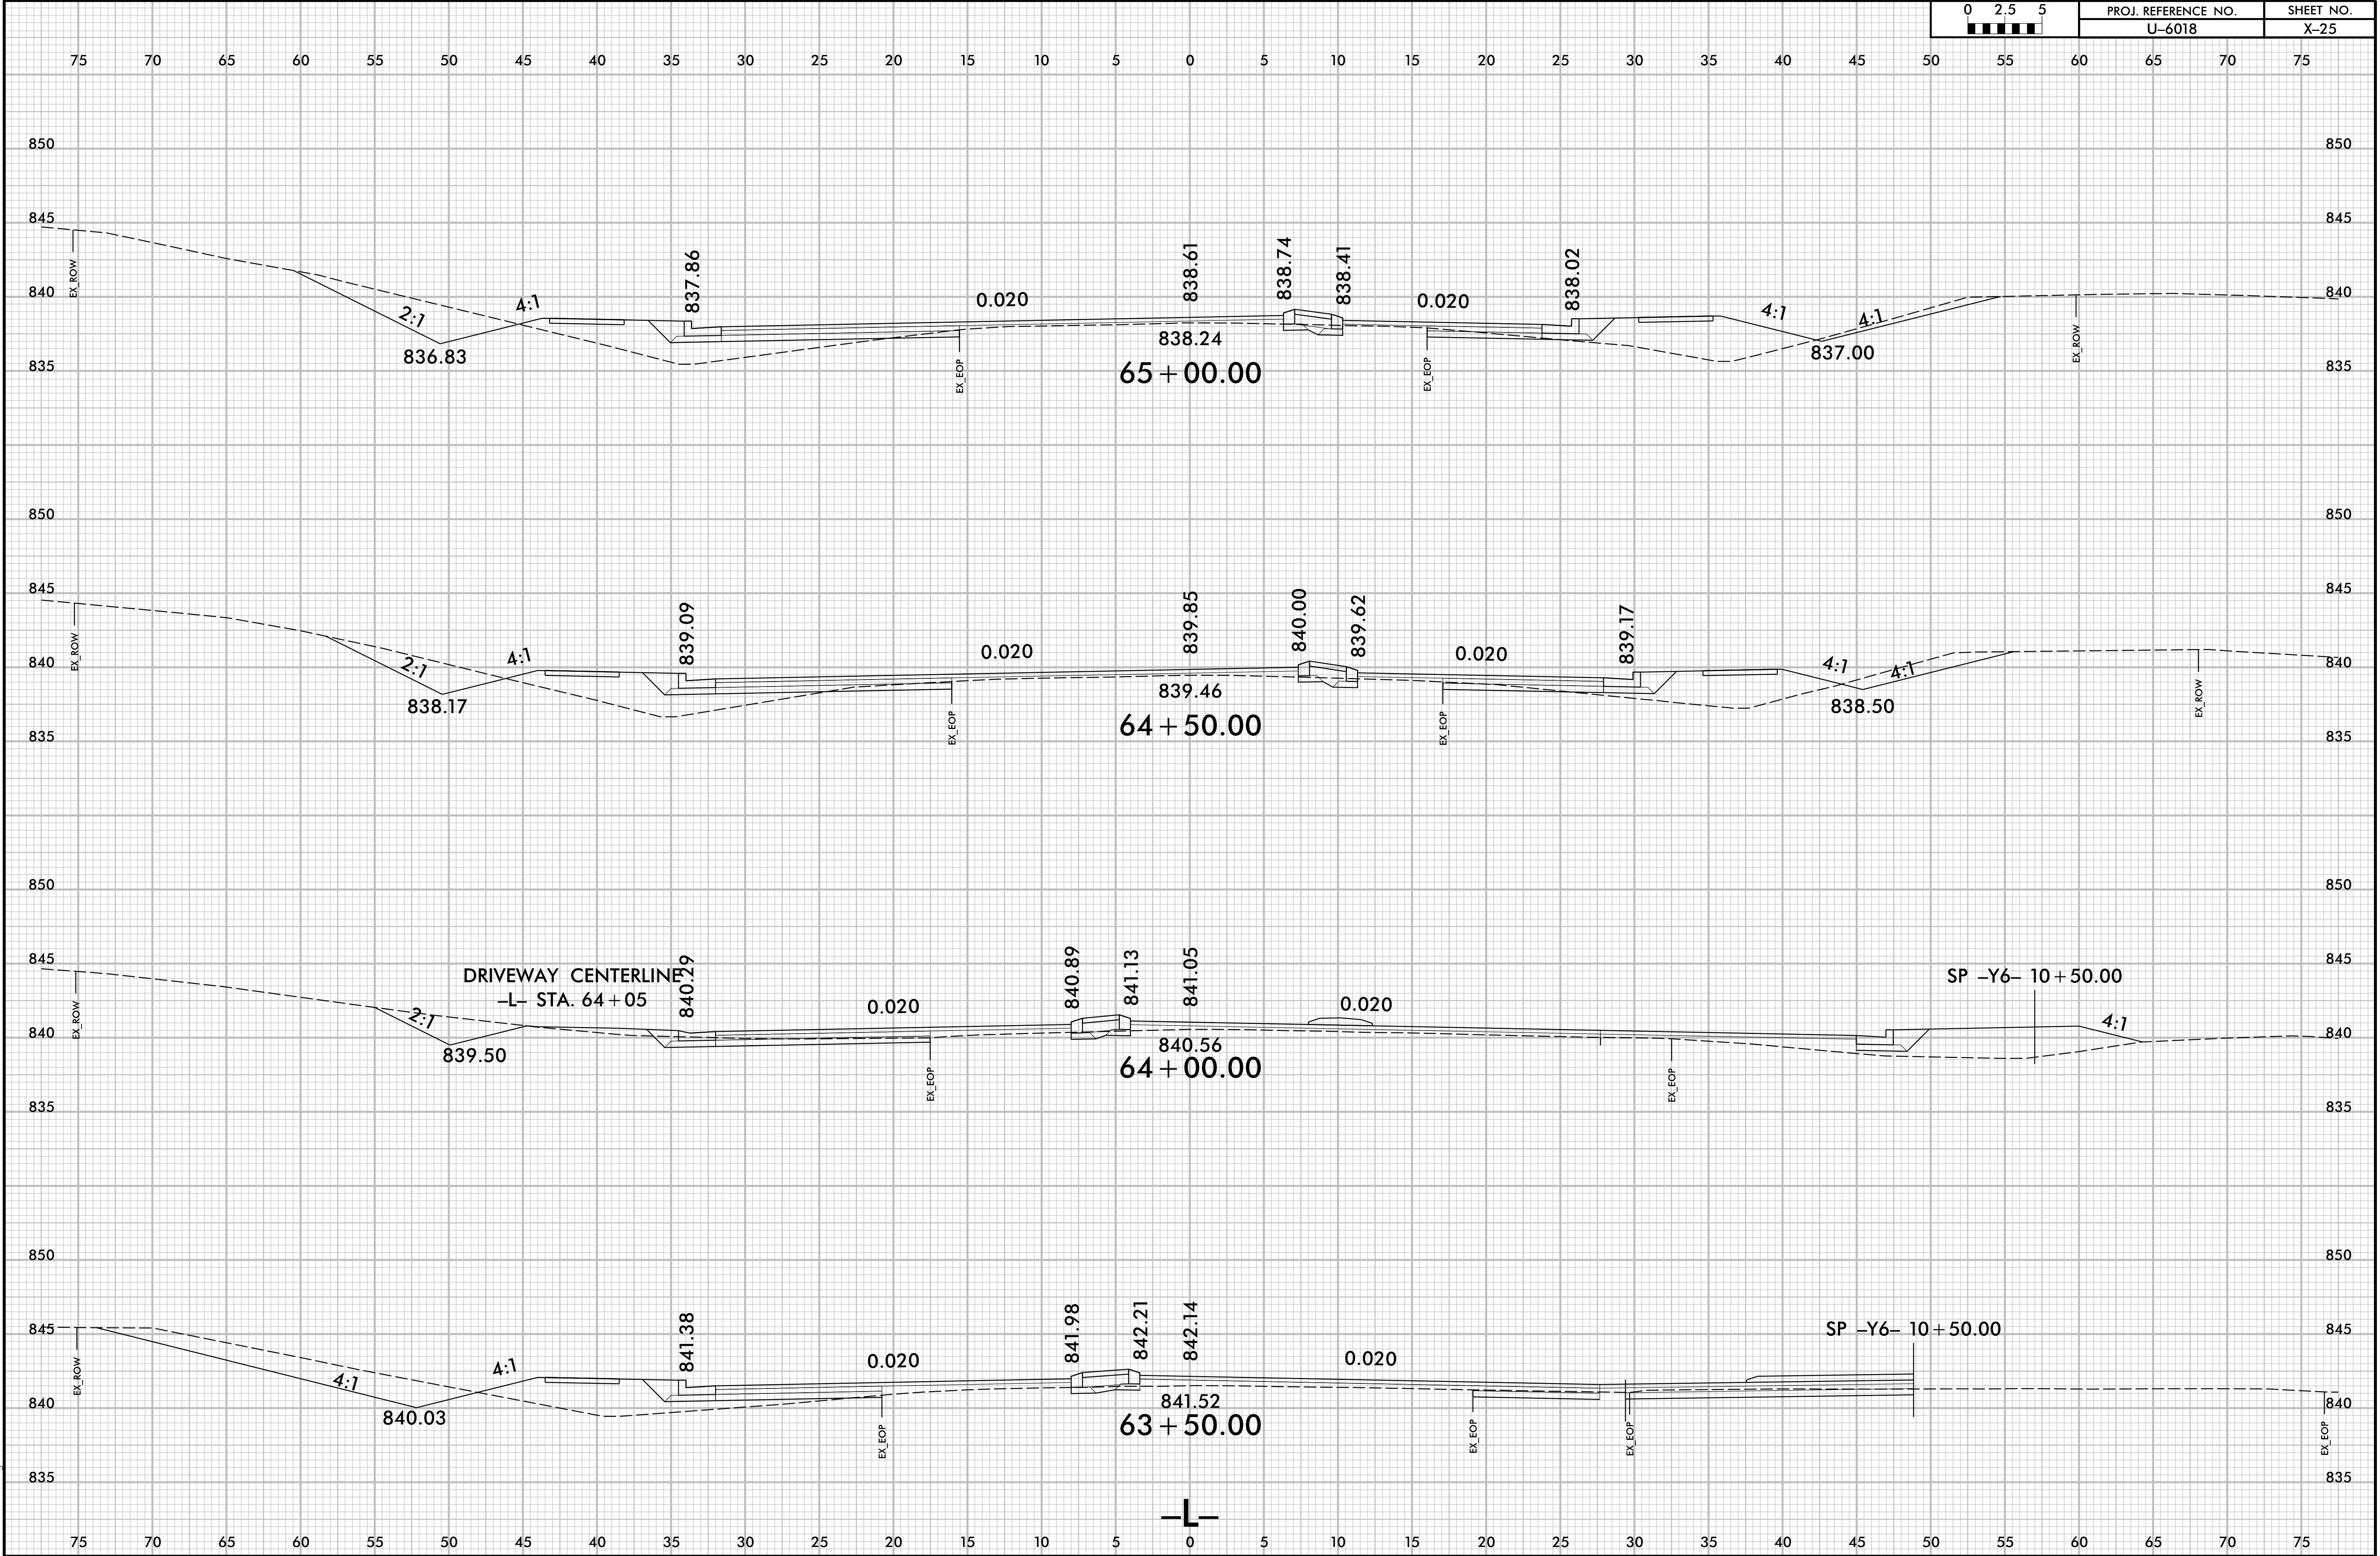


6/23/16

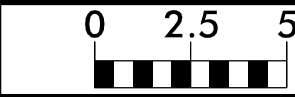

PROJ. REFERENCE NO.	SHEET NO.
U-6018	X-26

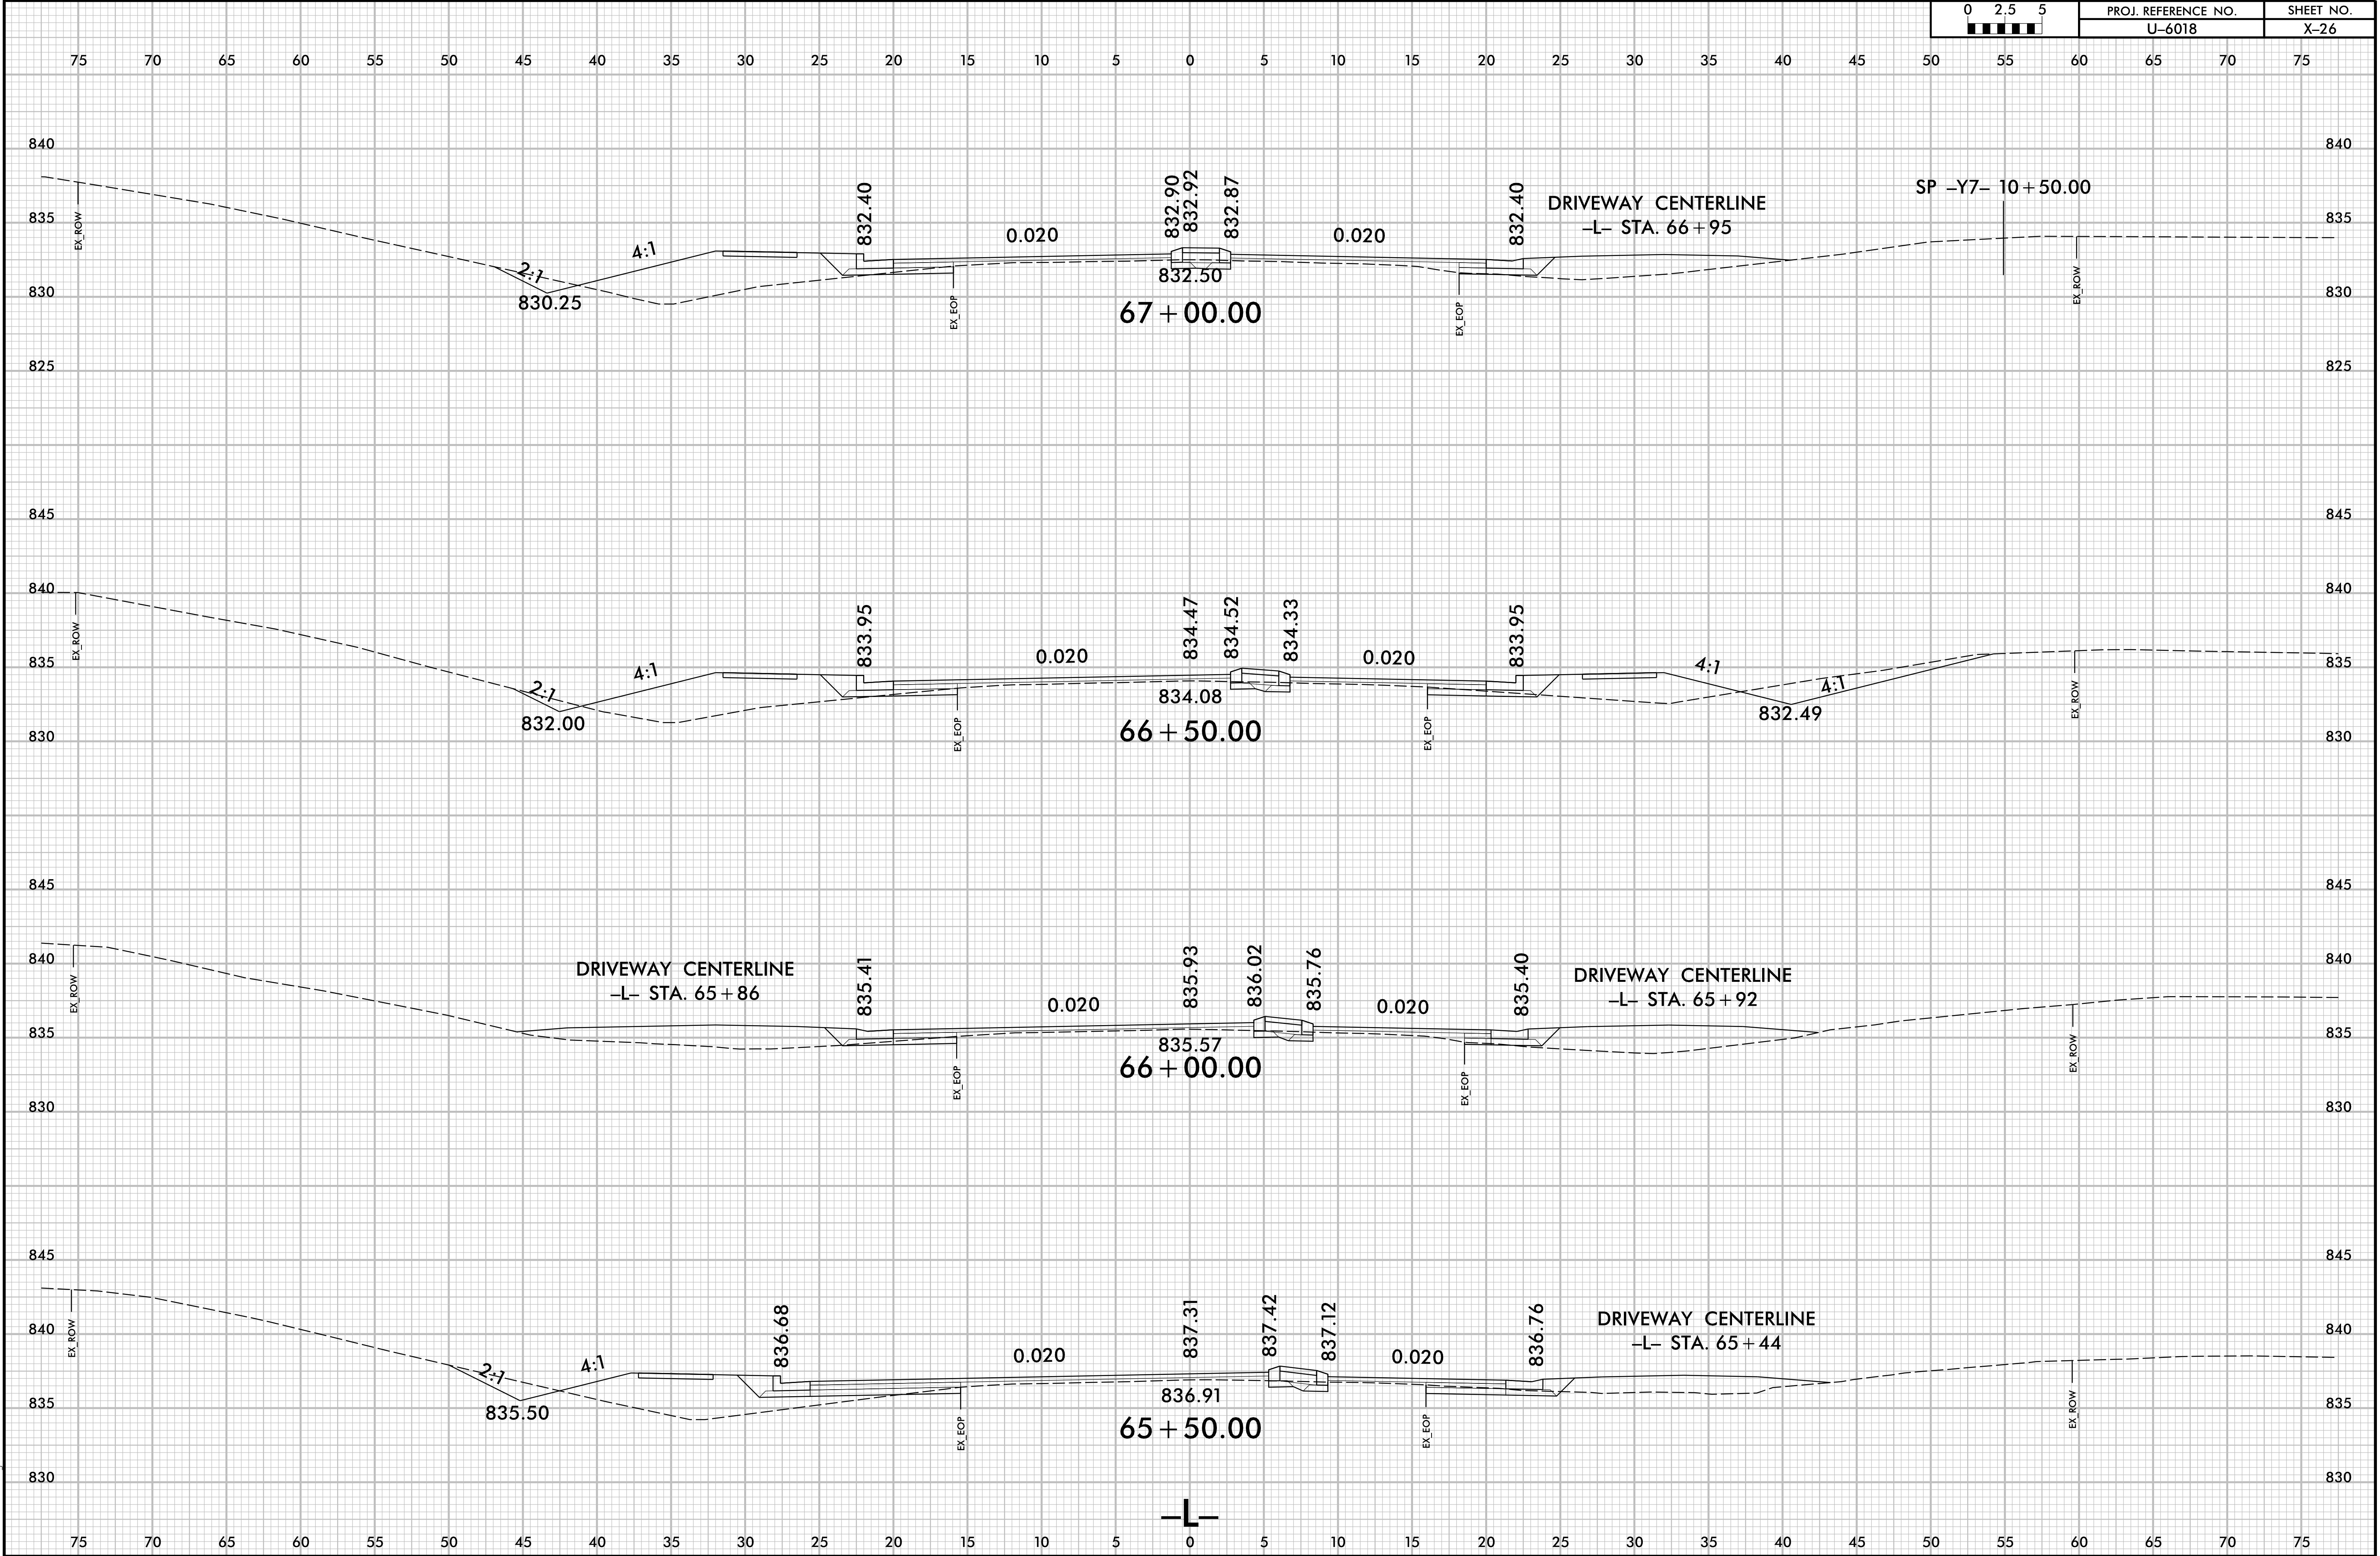


6/23/16

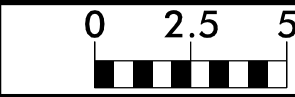


PROJ. REFERENCE NO.
U-6018

SHEET NO.
X-27

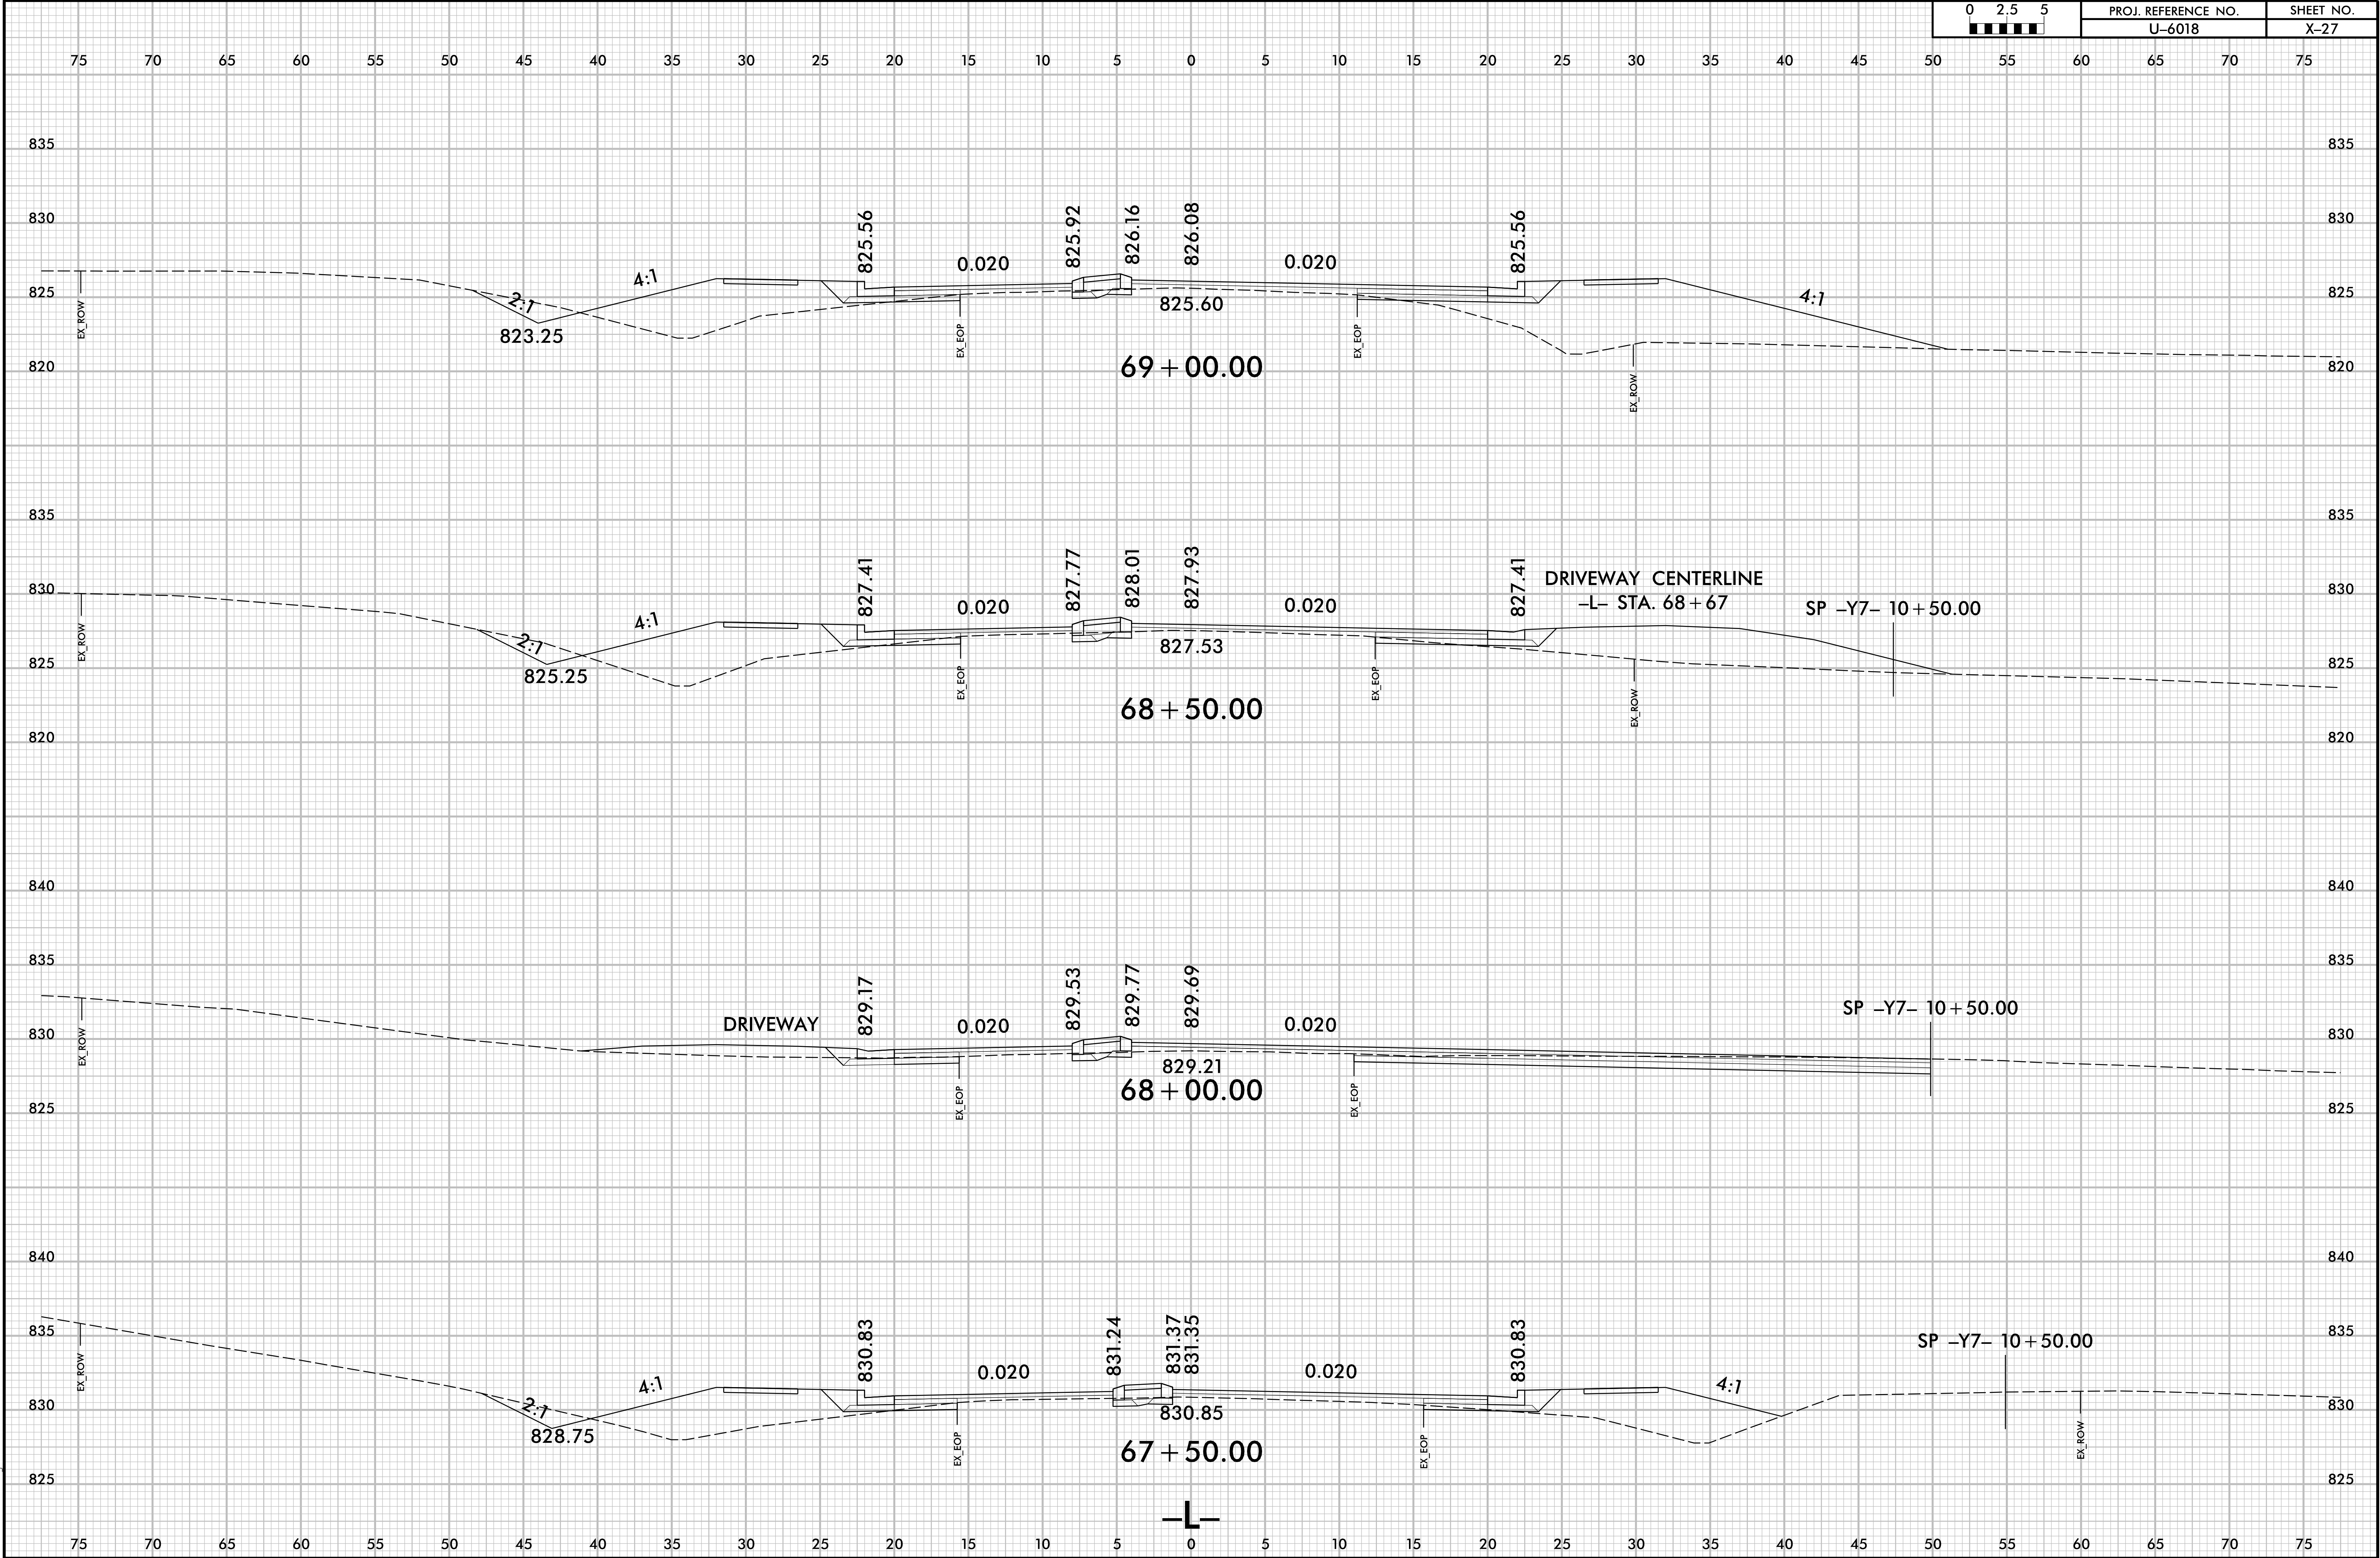





6/23/16

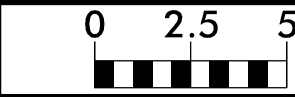

PROJ. REFERENCE NO.
U-6018


SHEET NO.
X-28

95 90 85 80 75 70 65 60 55 50 45 40 35 30 25 20 15 10 5 0 5 10 15 20 25 30 35 40 45 50 55

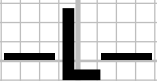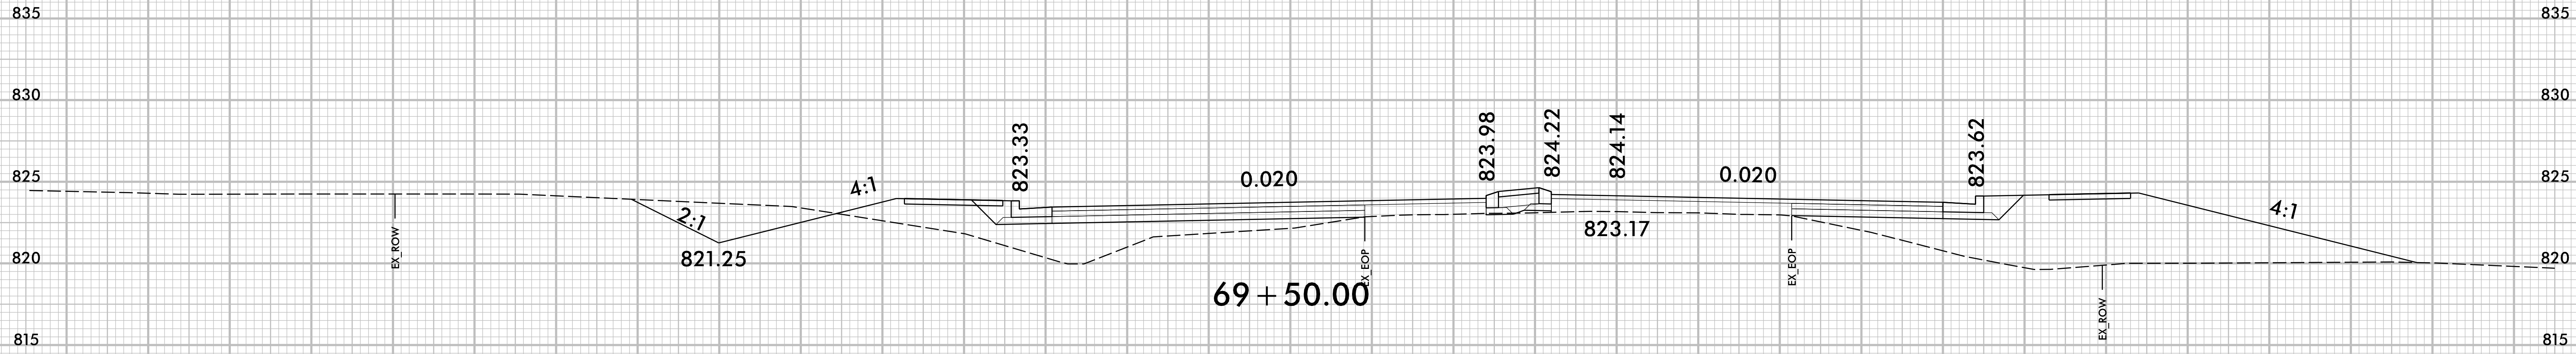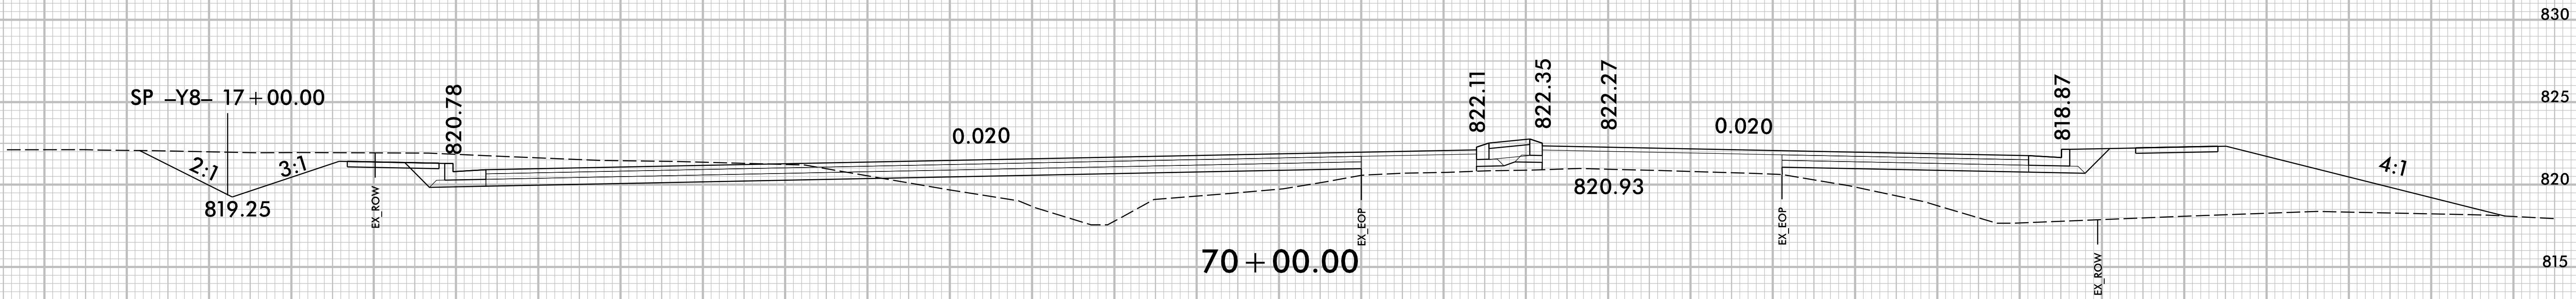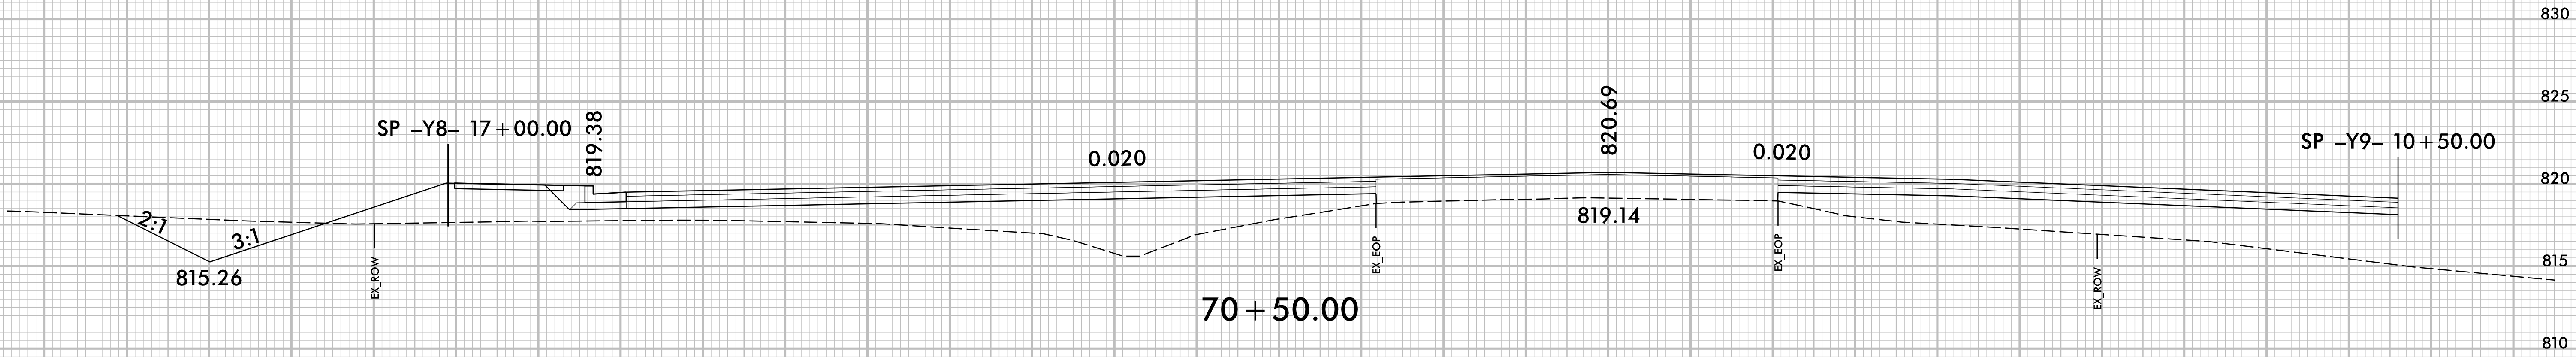


95 90 85 80 75 70 65 60 55 50 45 40 35 30 25 20 15 10 5 0 5 10 15 20 25 30 35 40 45 50 55

6/23/16

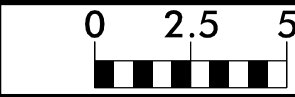

PROJ. REFERENCE NO.
U-6018

SHEET NO.
X-29

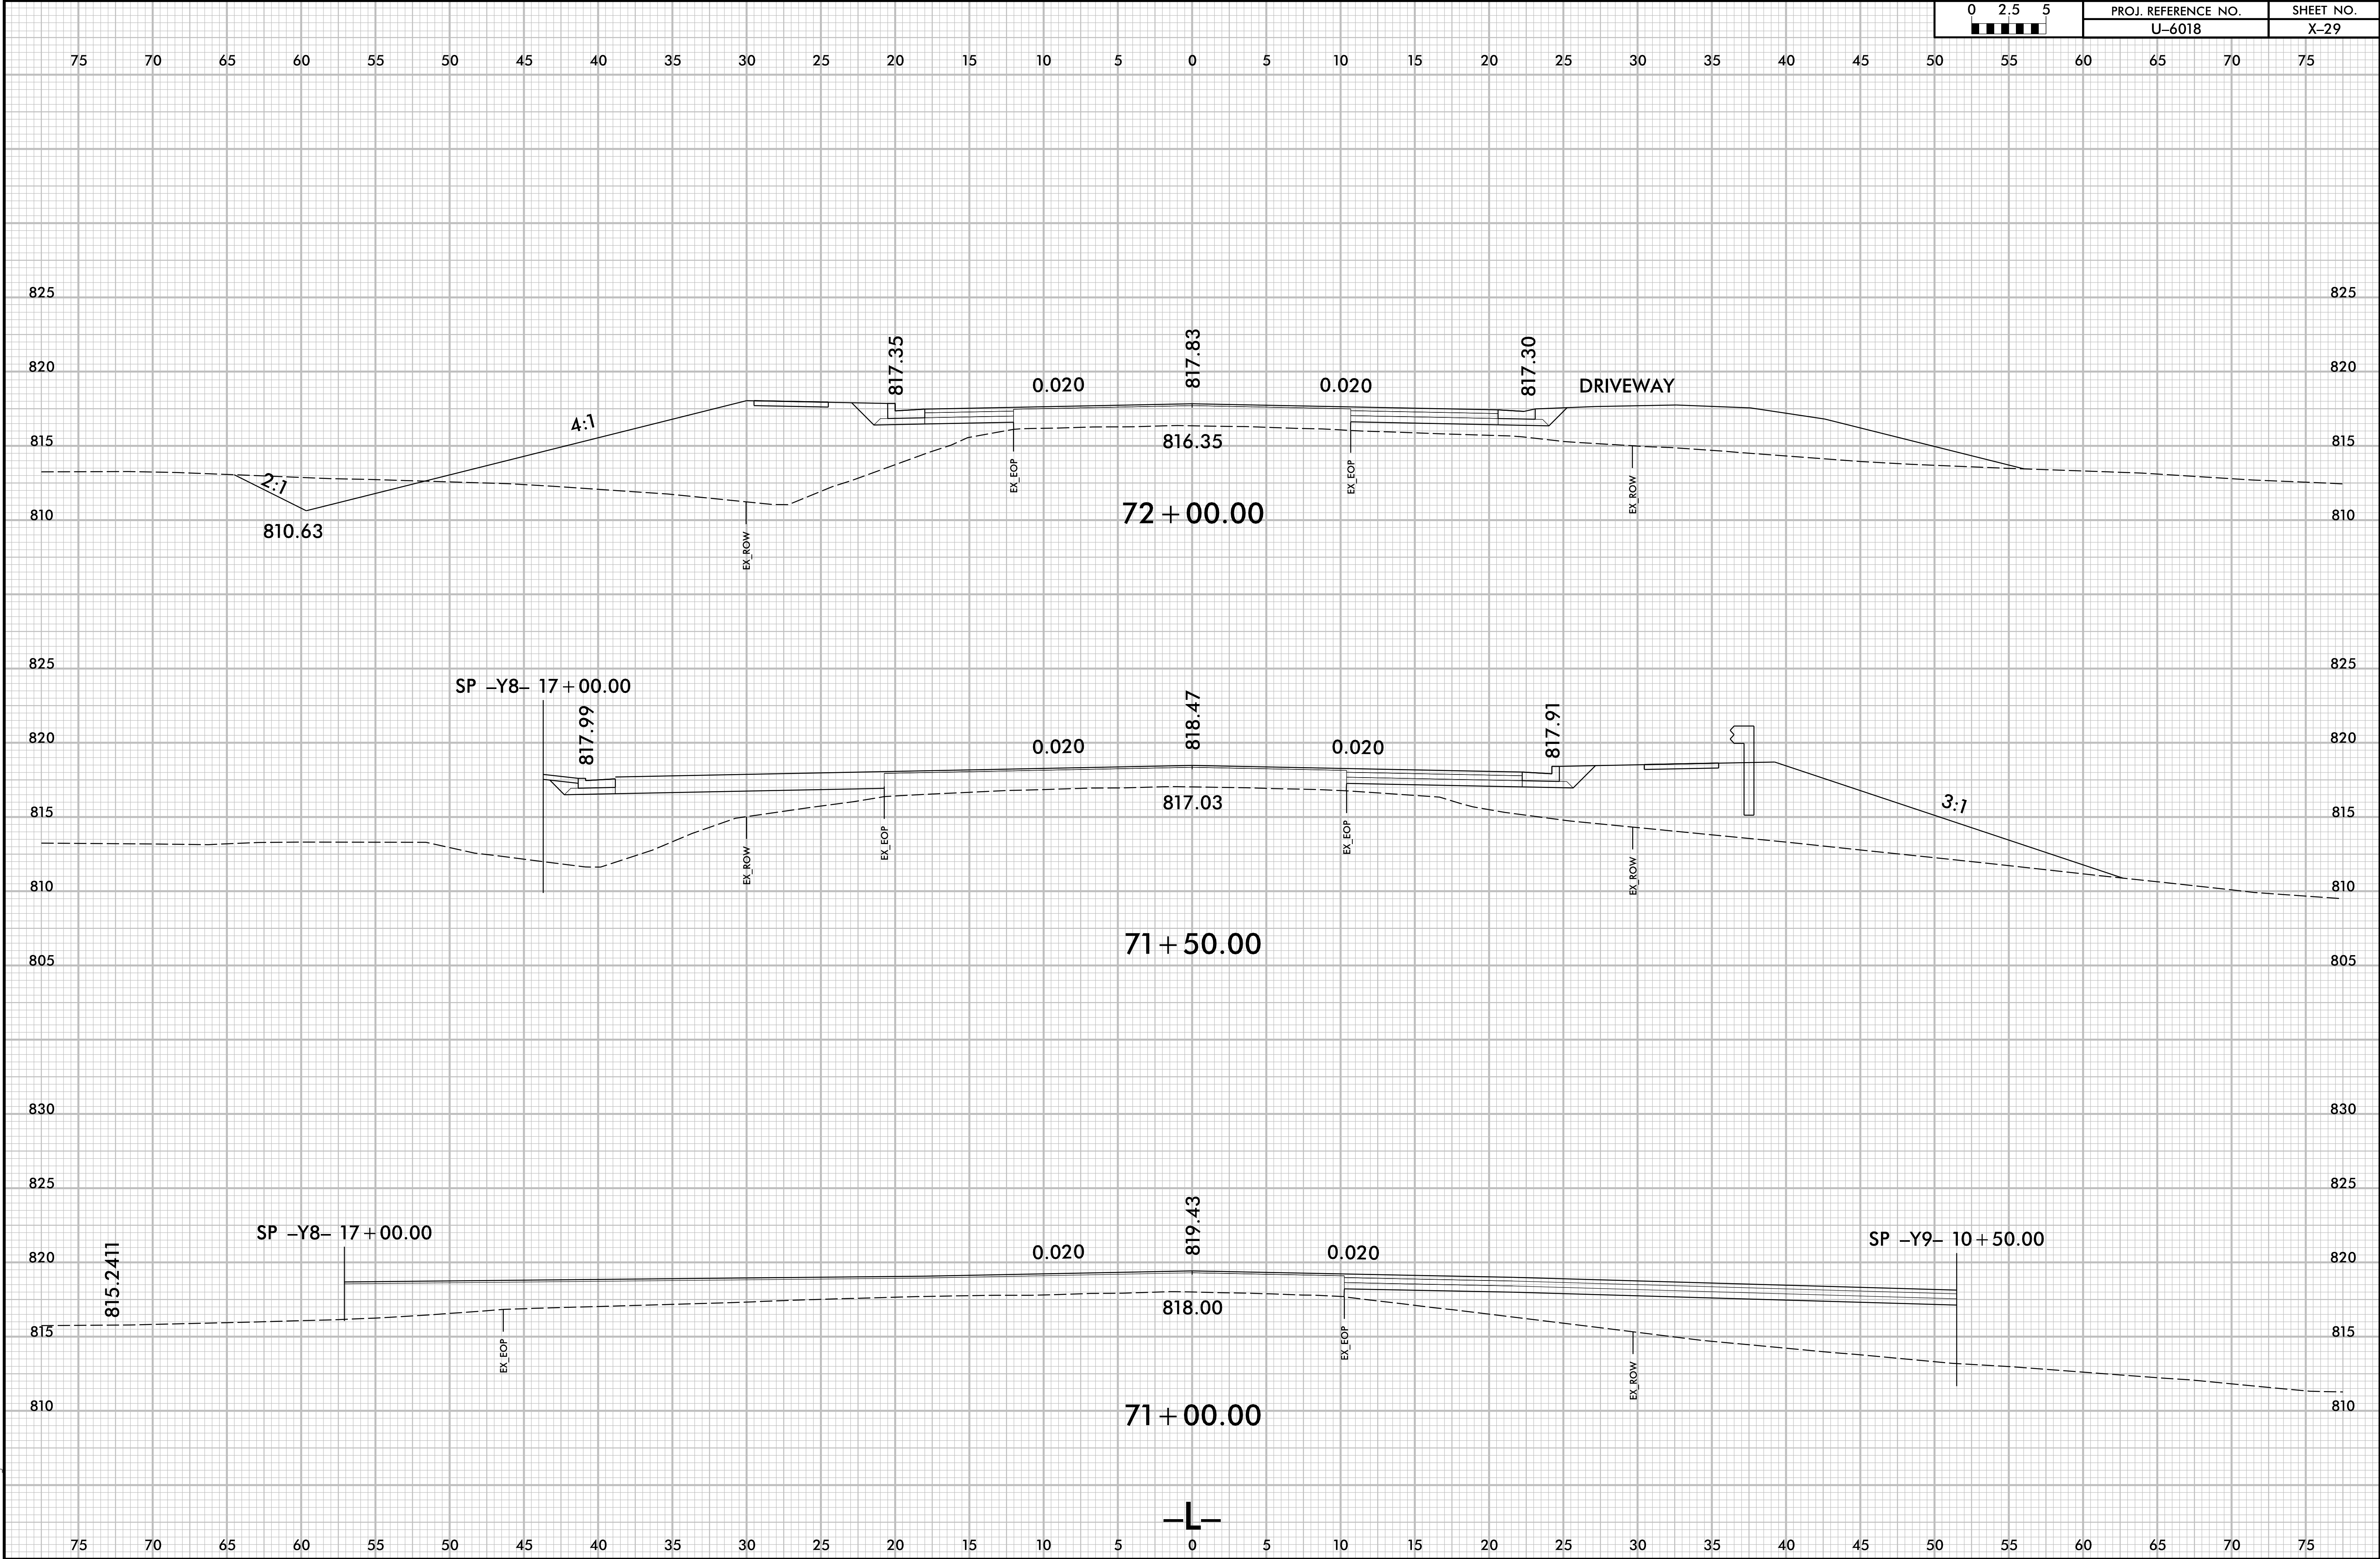

2/13/2025
T:\XSC\U6018_Roly_L_xpl.dgn
User: mtrused