


NOTE:
UTILIZE FABRIC INSERT INLET PROTECTION IN LIEU OF
ROCK INLET SEDIMENT TRAP, TYPE-C AS DIRECTED TO
AVOID IMPOUNDMENT OF RUNOFF IN ROADWAY OPEN TO
TRAFFIC.

NOTE:
PLACE TEMPORARY ROCK SEDIMENT DAMS TYPE - B
AND TEMPORARY ROCK SILT CHECKS TYPE - A AT
DRAINAGE OUTLETS.

CUR DATA -L-
Plc 13+40.42
 $\Delta c = 03^{\circ}23'32.5''$ (RT)
 $D = 00^{\circ}29'54.2''$
 $Lc = 680.65$
 $Tc = 340.42$
 $R = 11,495.89$
 $SE = EXIST$

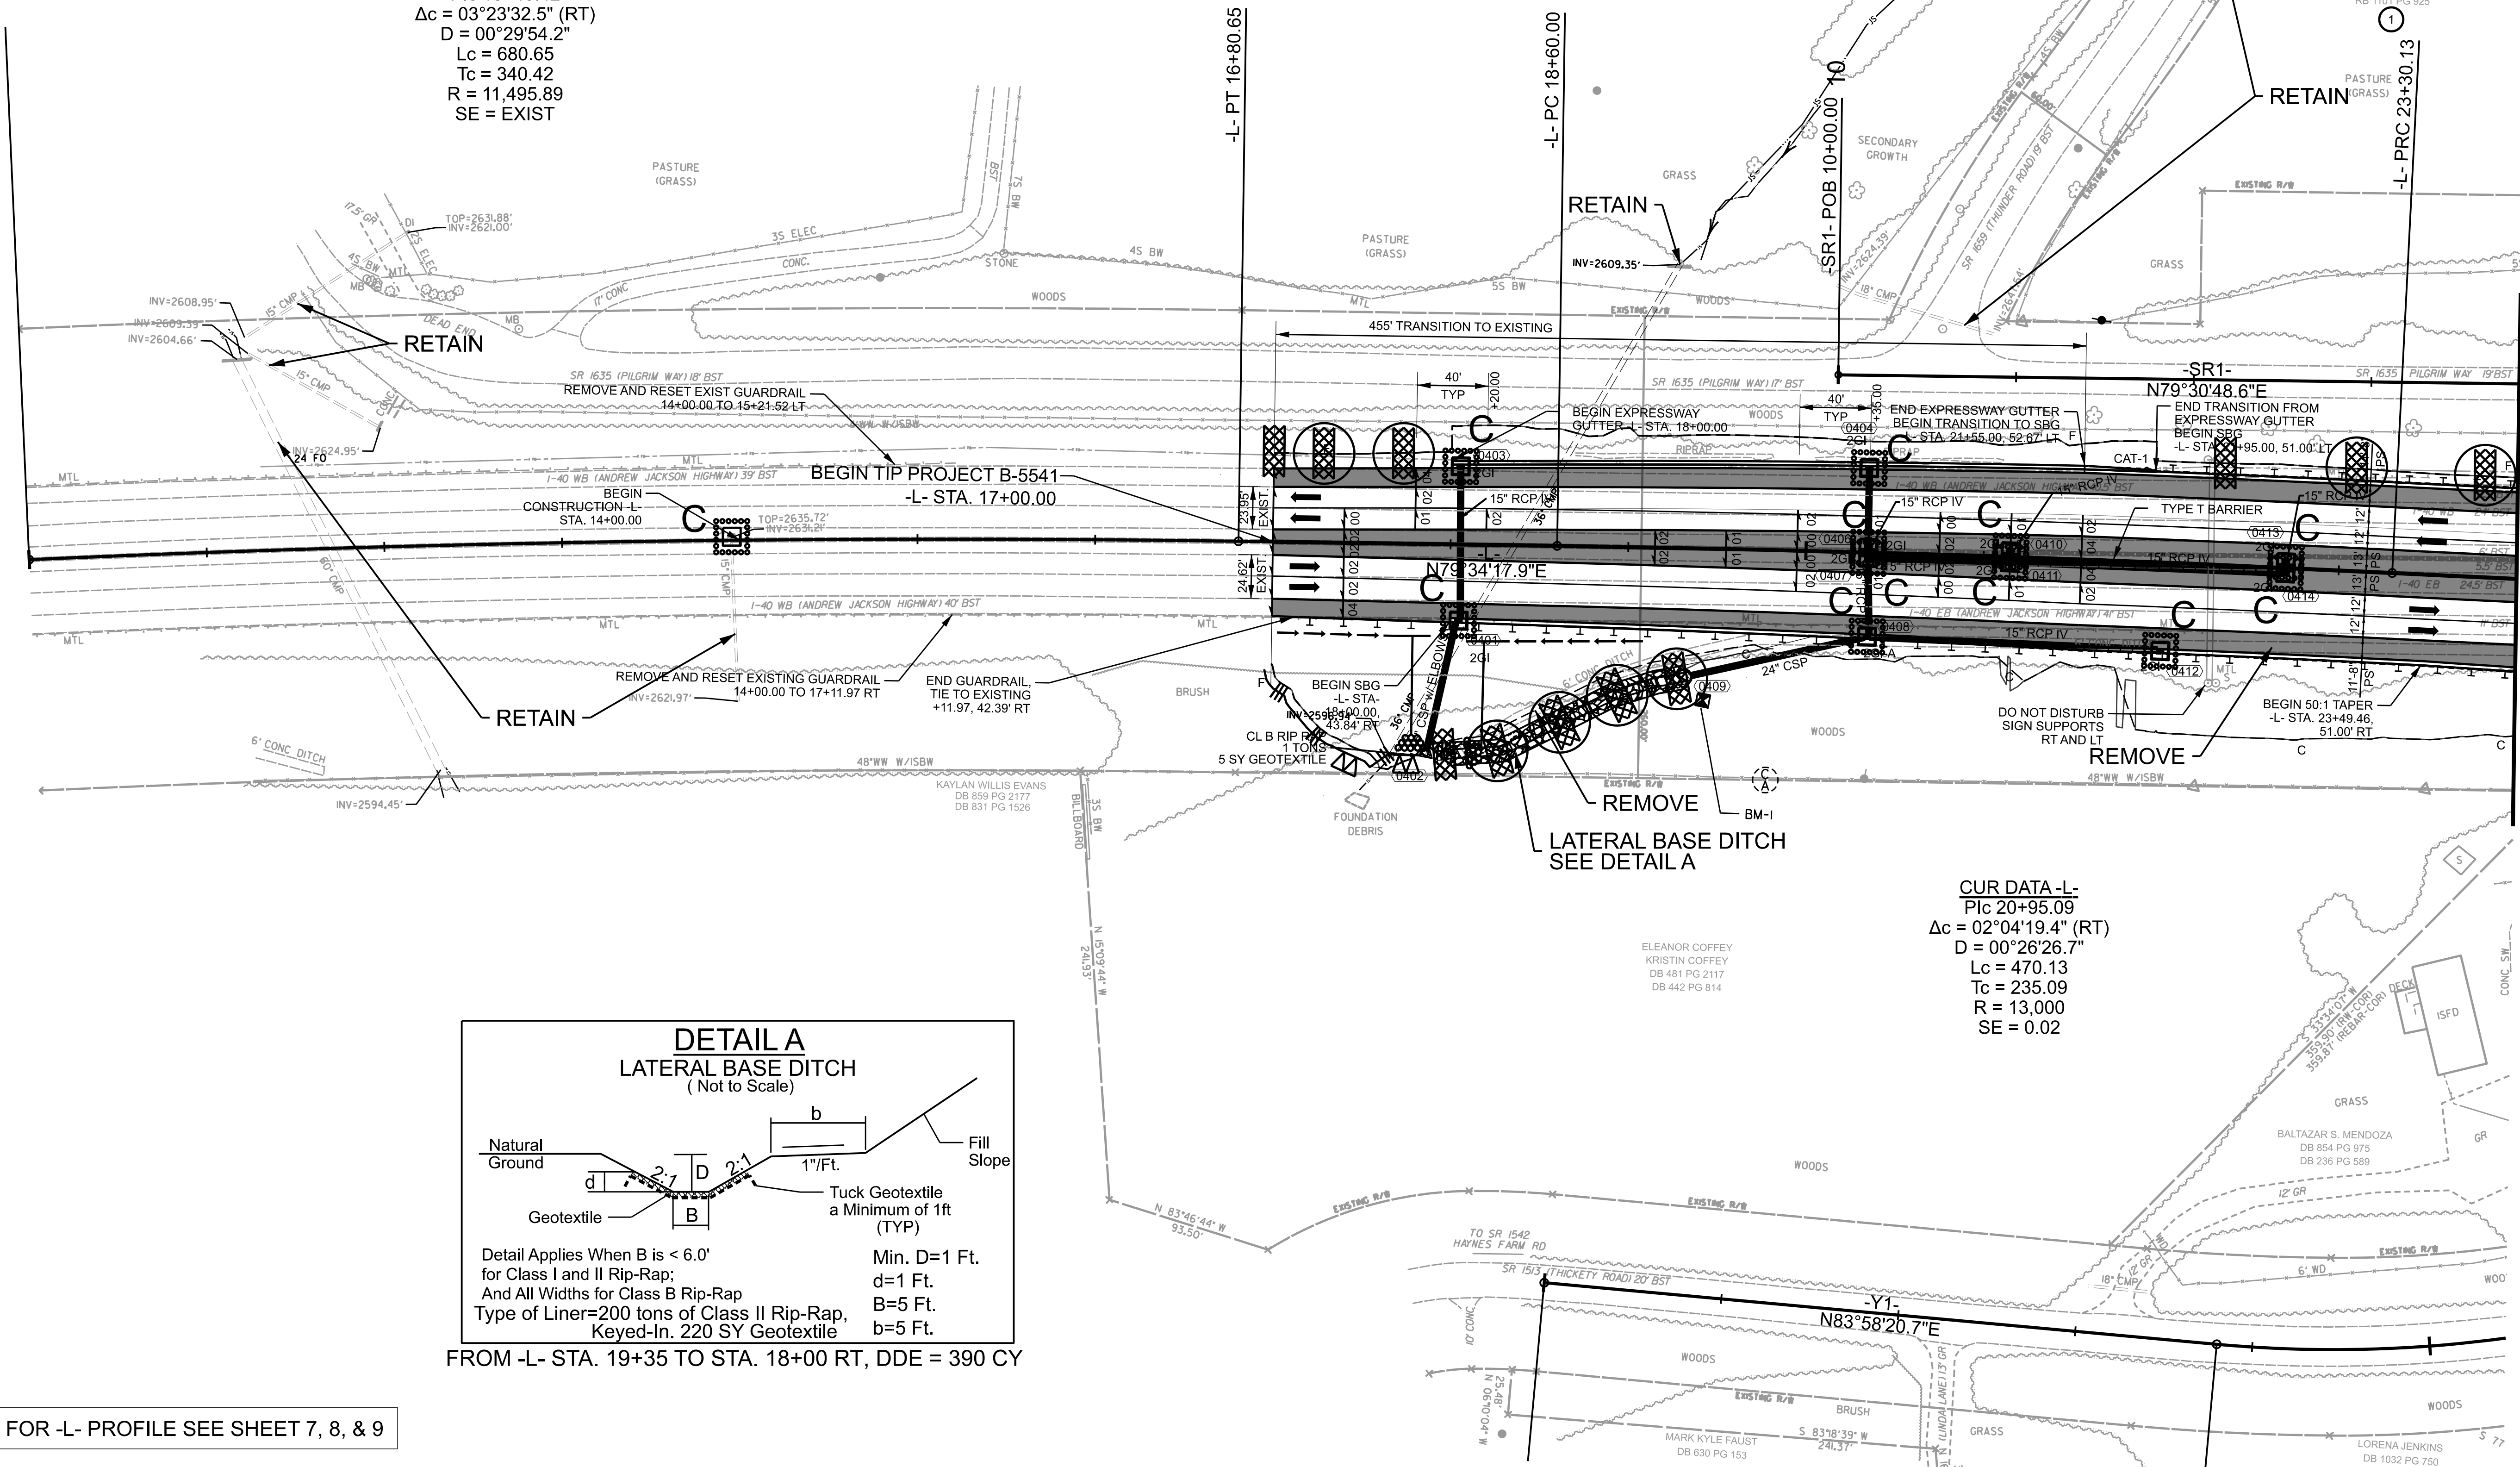

FOR -L- PROFILE SEE SHEET 7, 8, & 9

CONCLUSION