


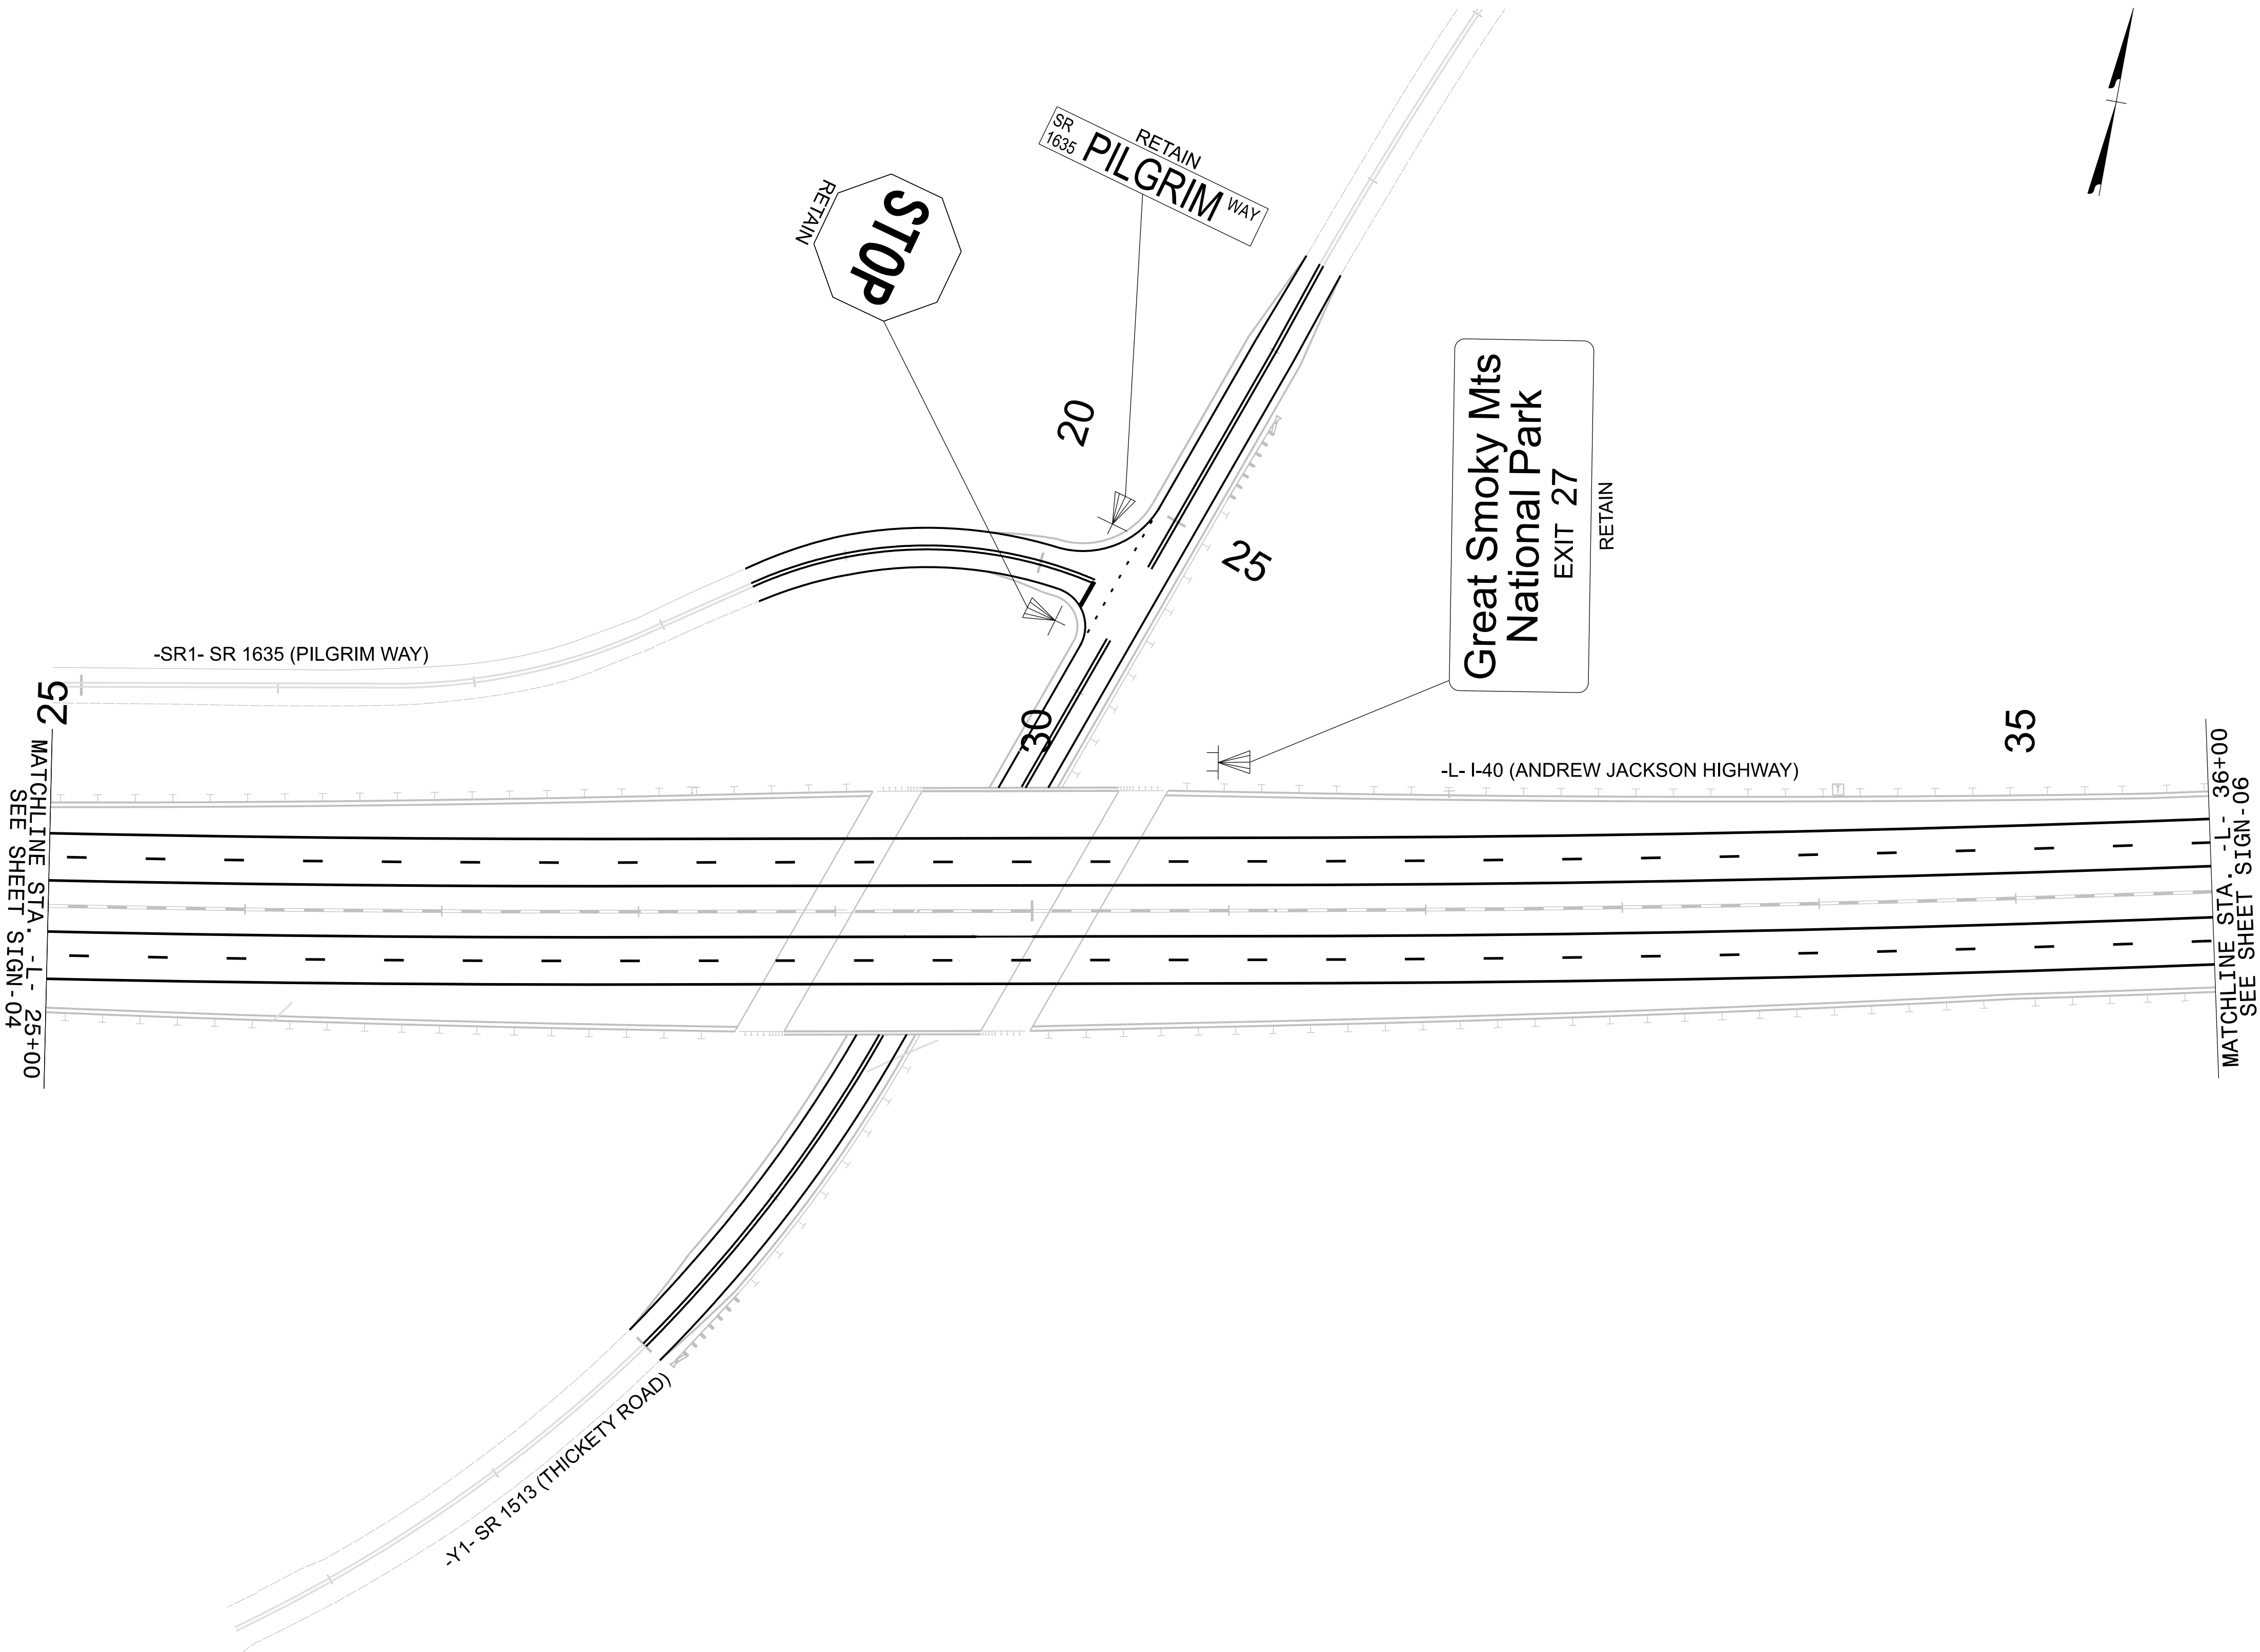

B-5541

SIGN05

NORTH CAROLINA
DEPARTMENT OF TRANSPORTATION

Signed by:

APPROVED

Brittany N. Groom

1E0B340E1064484...

DATE: 3/6/2025

SEAL:

NORTH CAROLINA
PROFESSIONAL
SEAL
052936
ENGINEER
BRITTANY N. GROOM

DOCUMENT NOT CONSIDERED FINAL
UNLESS ALL SIGNATURES COMPLETED

STATE OF NORTH CAROLINA
DEPARTMENT OF TRANSPORTATION