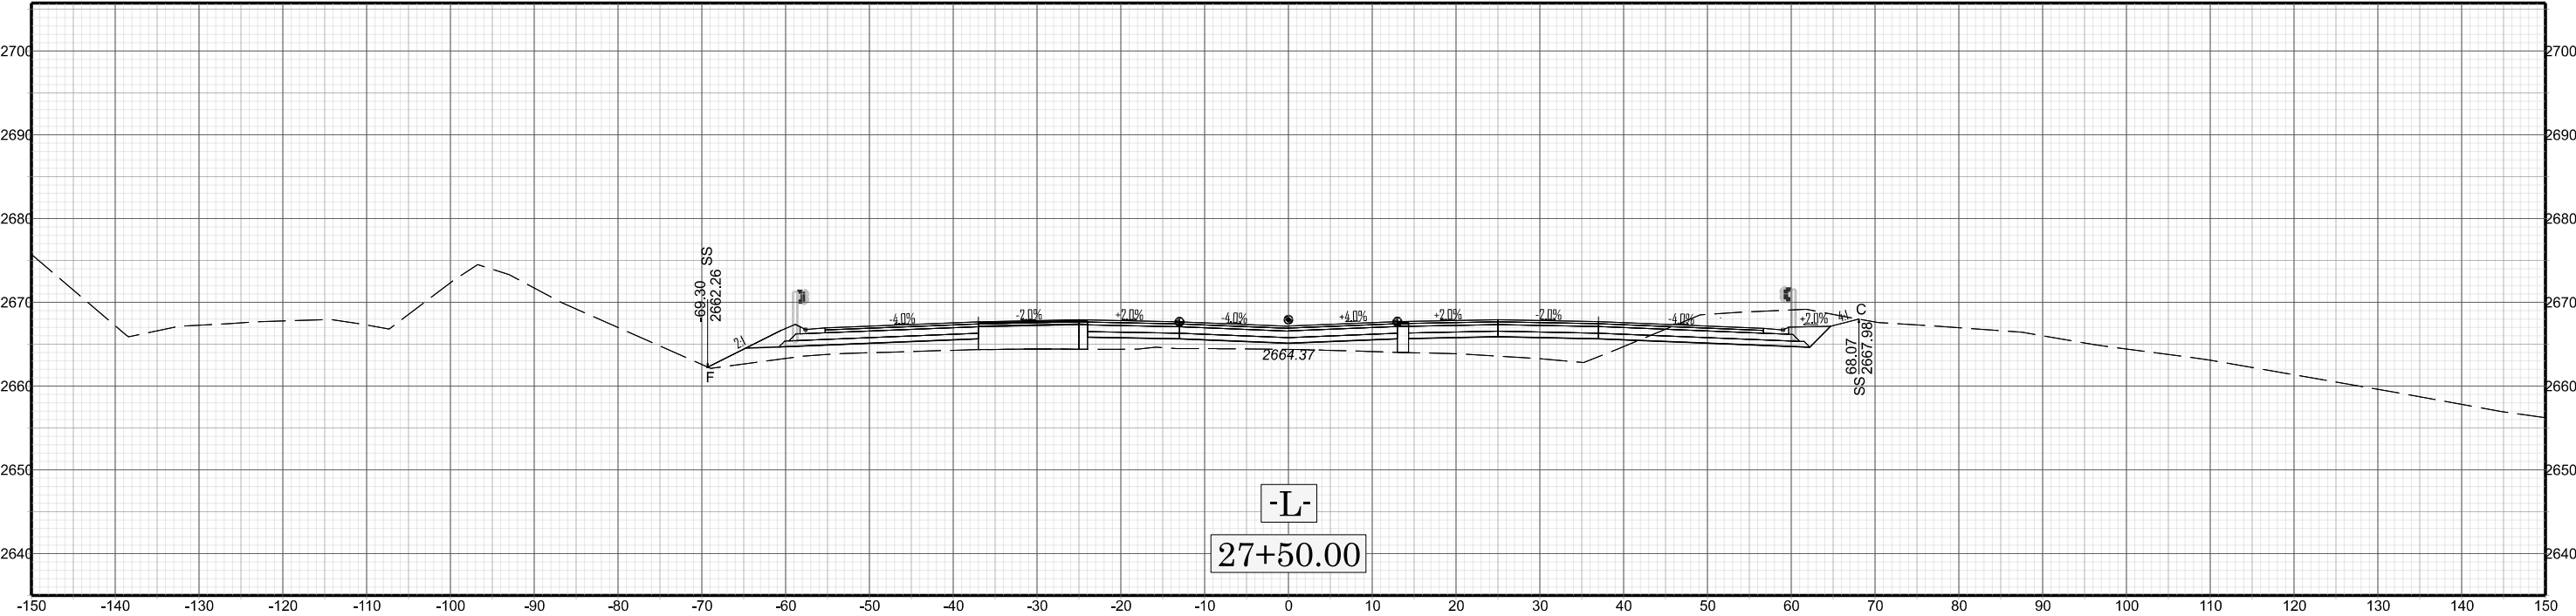


X 023

B-554