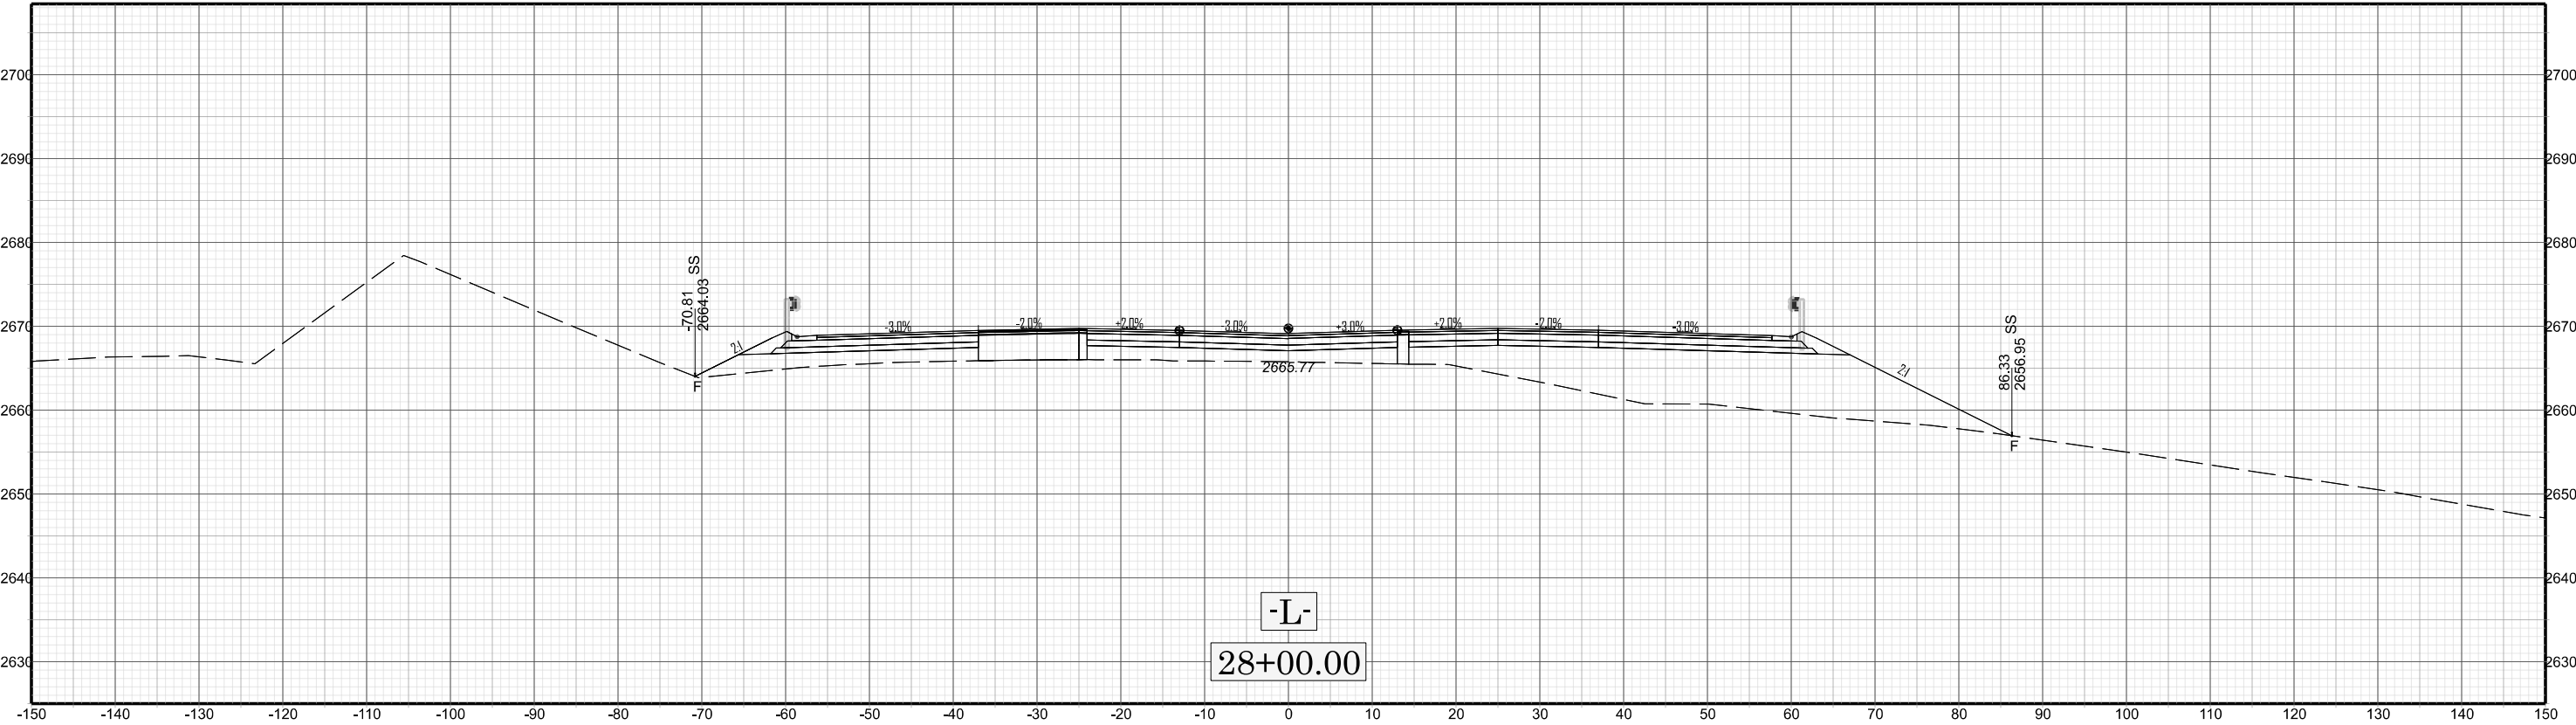


X 024

B-5541