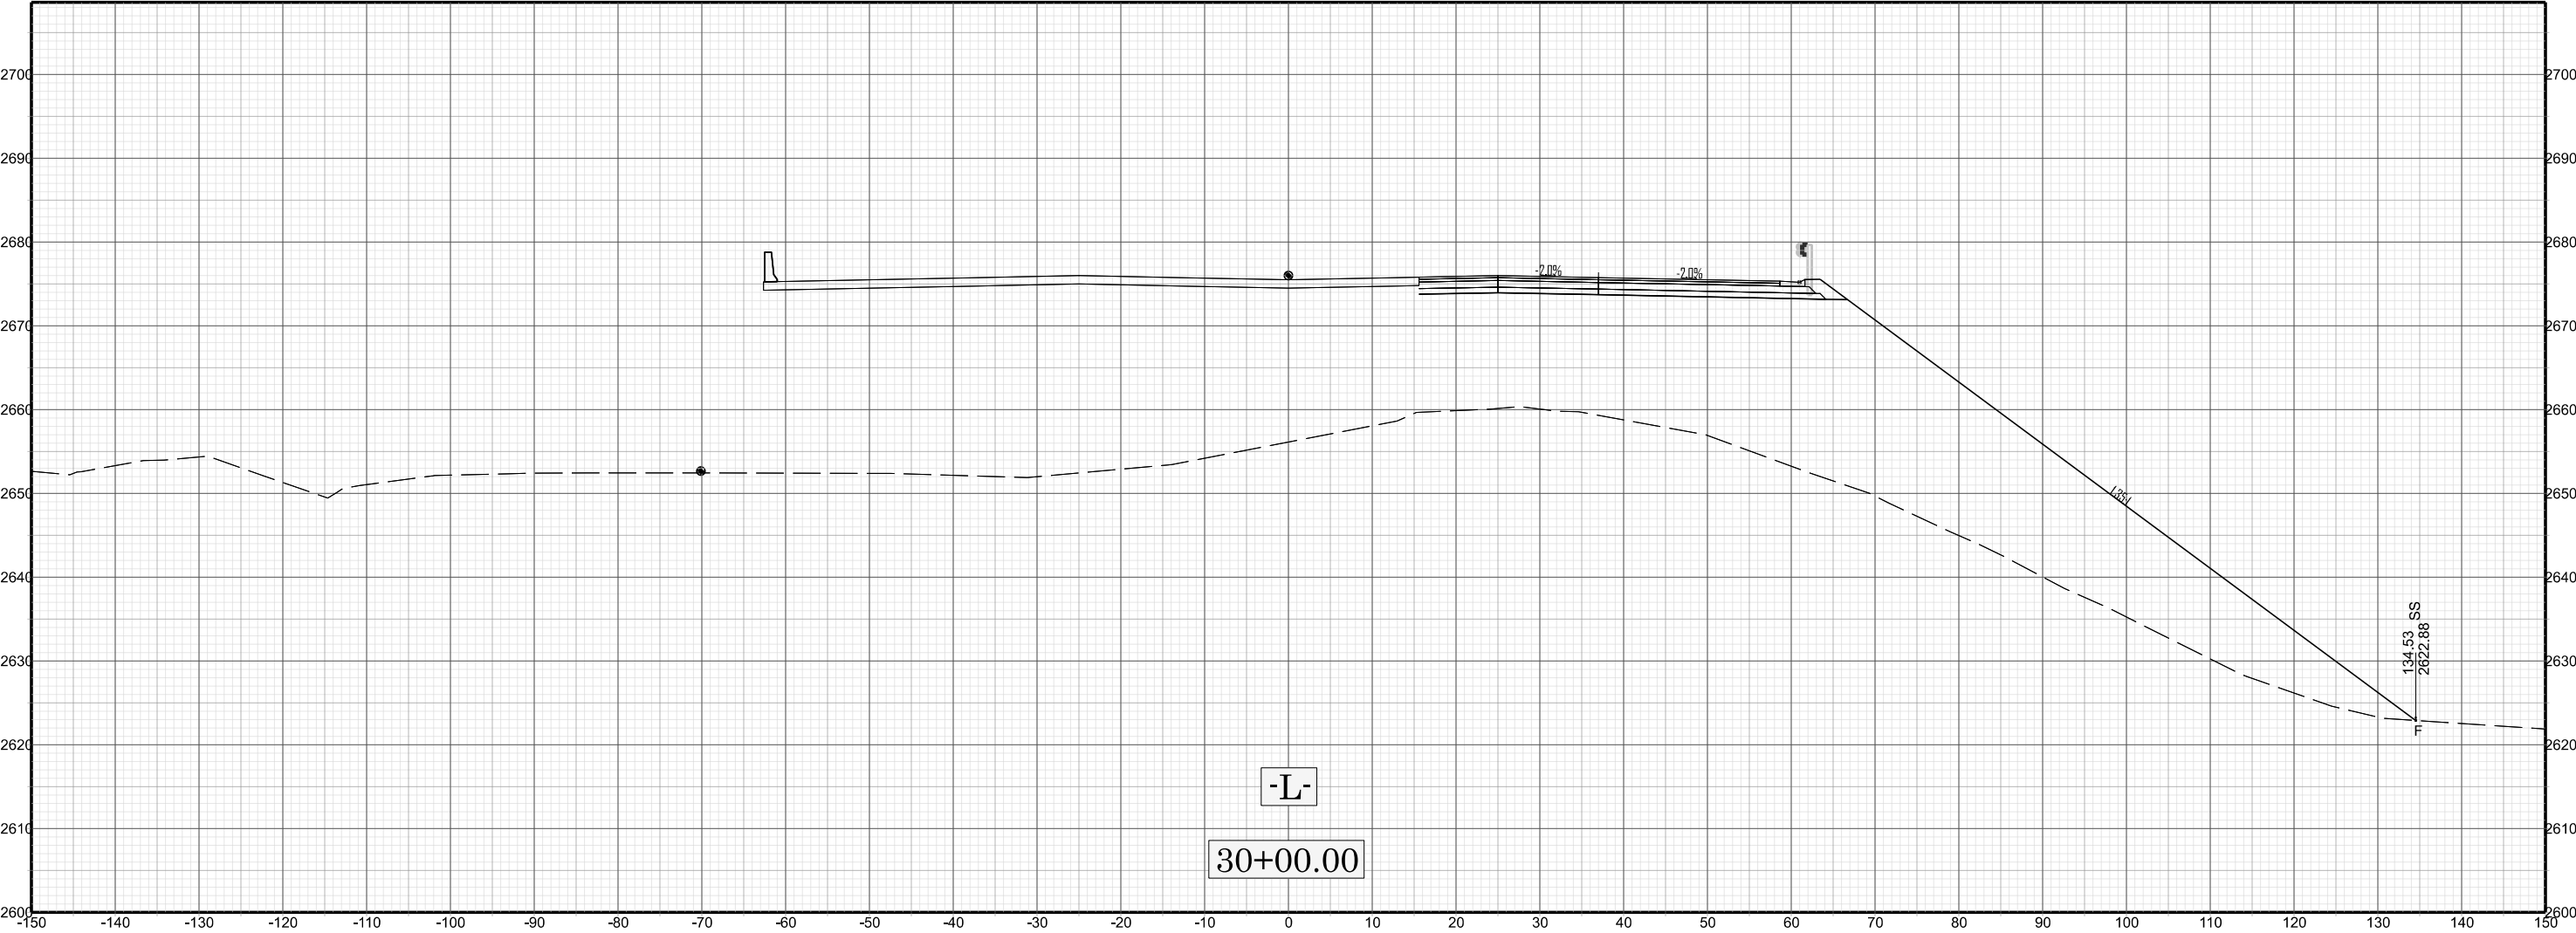


X 028

B-5541