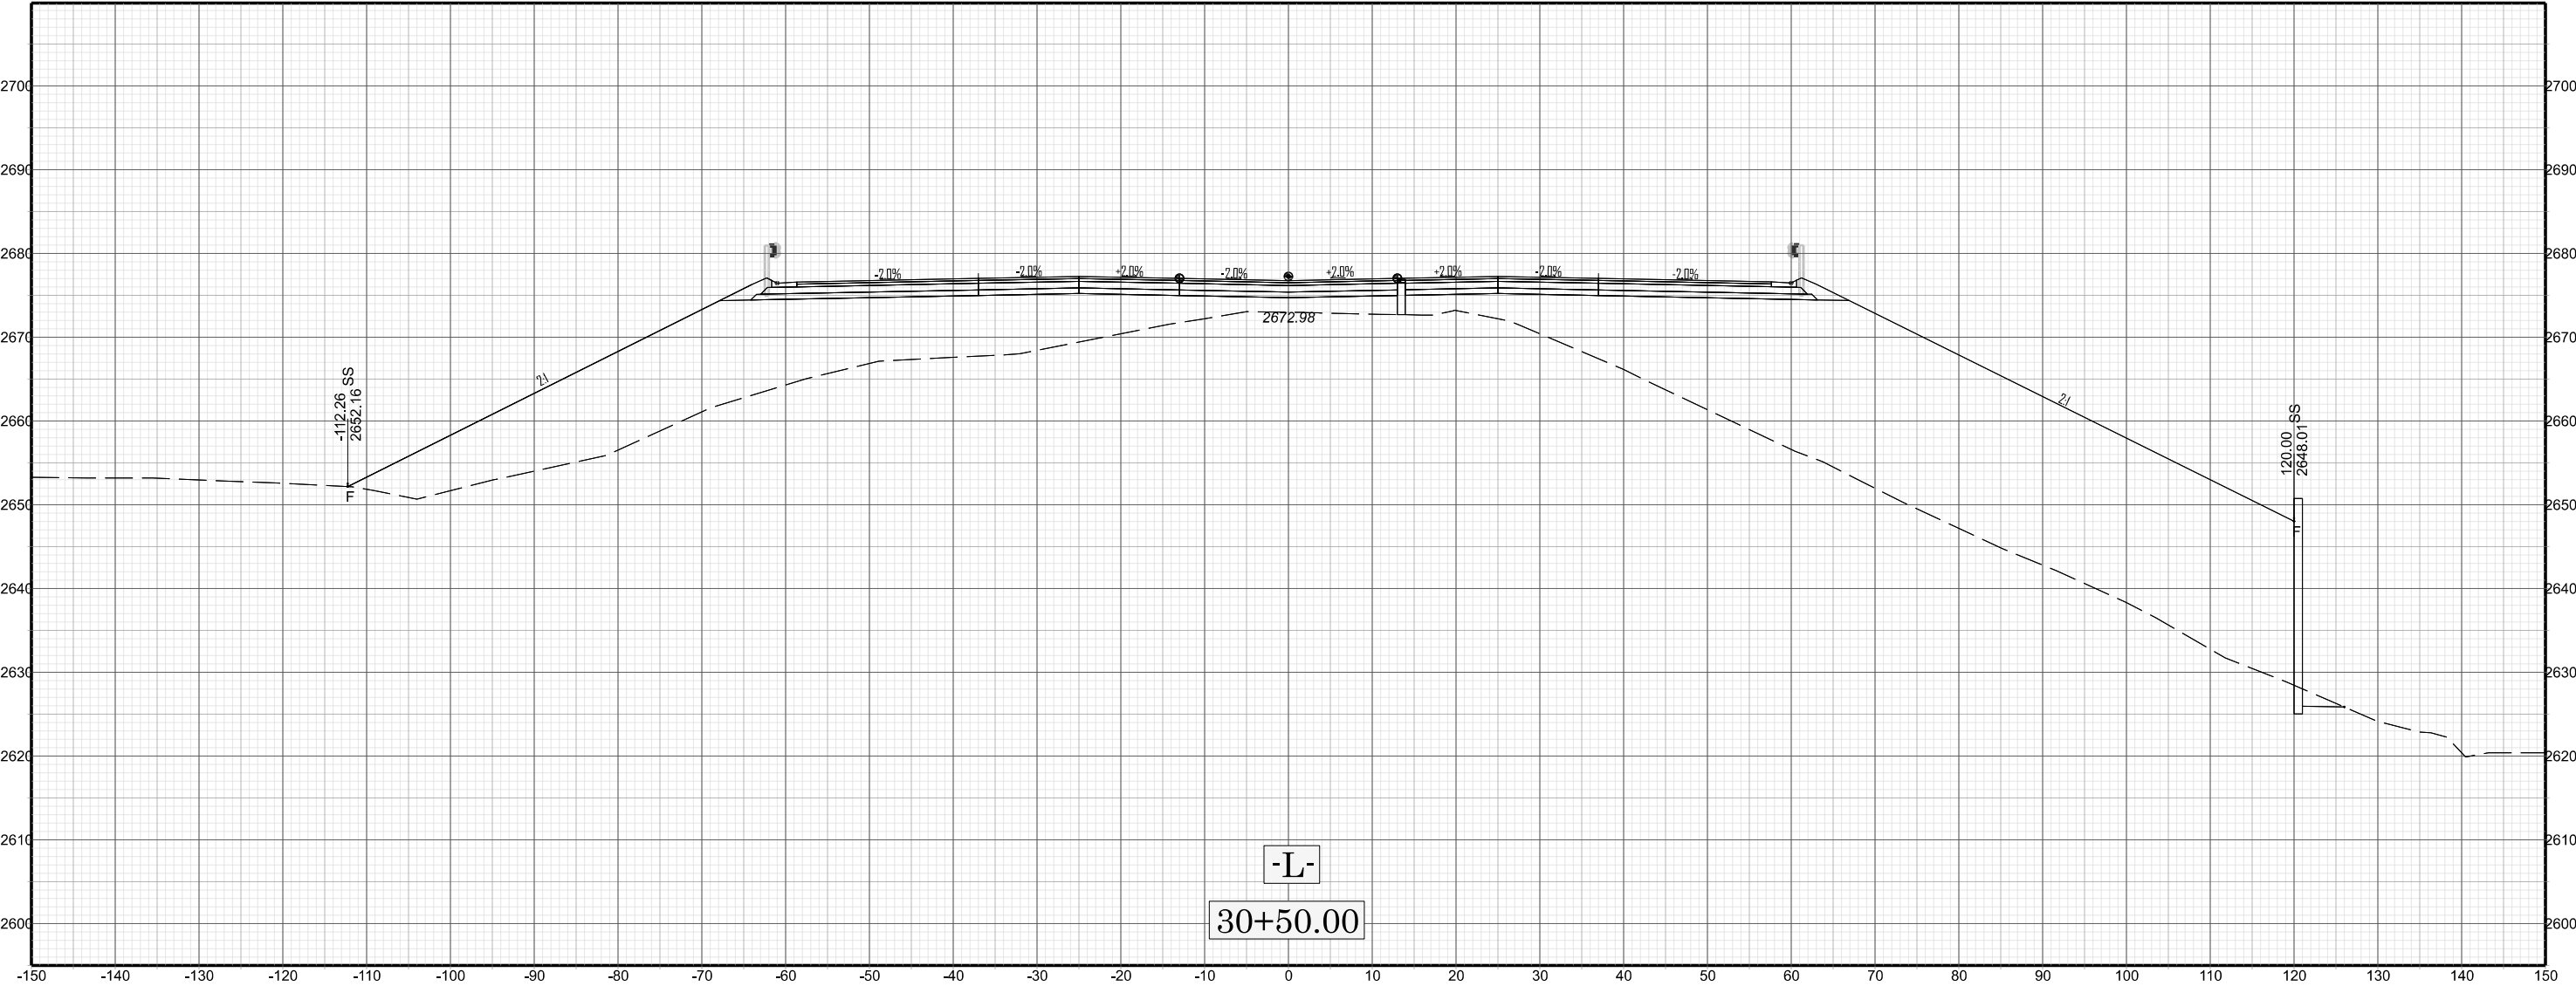


X 029

B-5541