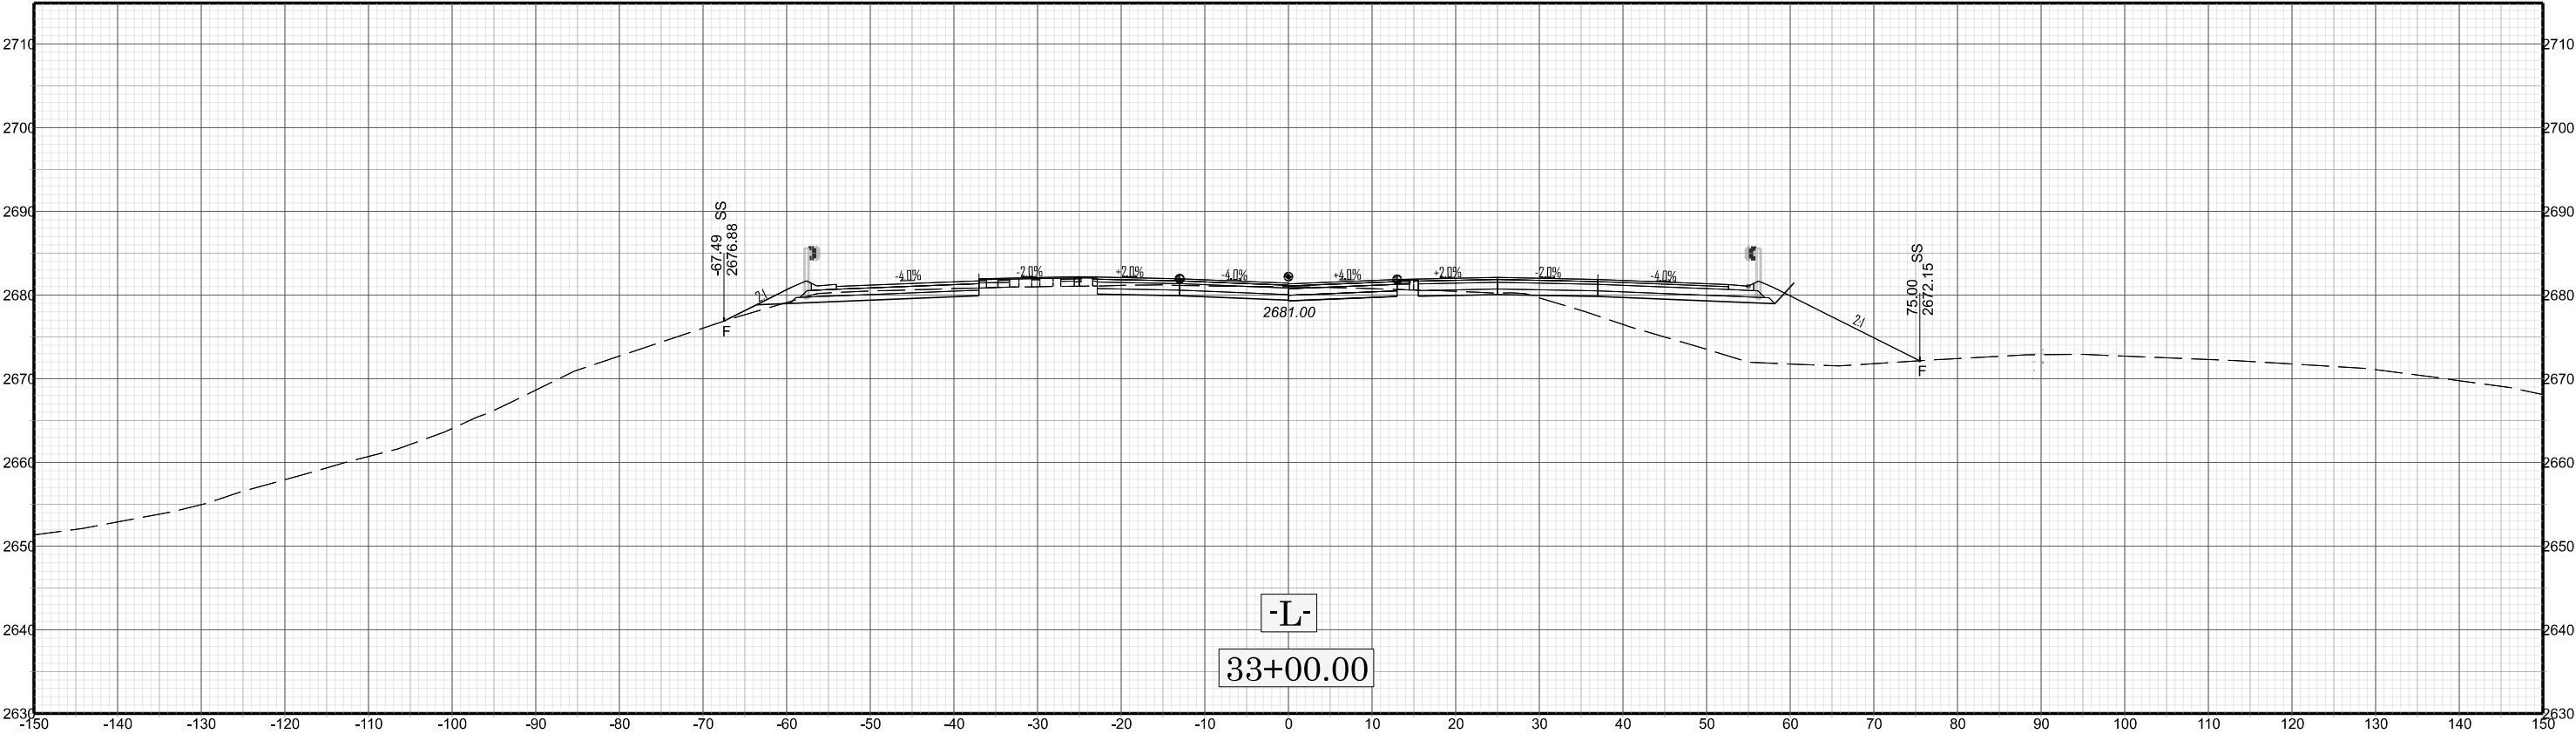


X 034

B-554