



PAVEMENT MARKING SCHEDULE

SYMBOL	DESCRIPTION
THERMOPLASTIC(4", 90 MILS)	
T1	WHITE EDGELINE
T2	WHITE SOLID LANE LINE
T4	3FT. - 9FT./SP WHITE MINISKIP
T13	YELLOW DOUBLE CENTER
THERMOPLASTIC(6", 90 MILS)	
T20	WHITE EDGELINE
T21	WHITE SOLID LANE LINE
T23	3FT. - 9FT./SP WHITE MINISKIP
T24	2FT. - 6FT./SP WHITE MINISKIP
T30	YELLOW EDGELINE
THERMOPLASTIC(8", 90 MILS)	
T42	YELLOW DIAGONAL
THERMOPLASTIC(12", 90 MILS)	
T50	WHITE GORELINE
T51	WHITE DIAGONAL
T52	YELLOW DIAGONAL
THERMOPLASTIC(24", 90 MILS)	
T61	WHITE STOPBAR
THERMOPLASTIC PAVEMENT MARKING SYMBOLS (90 MILS)	
T70	LEFT TURN ARROW
T71	RIGHT TURN ARROW
T73	COMBO. LEFT/STRAIGHT ARROW
T75	COMBO. LEFT/RIGHT ARROW
T77	U-TURN ARROW

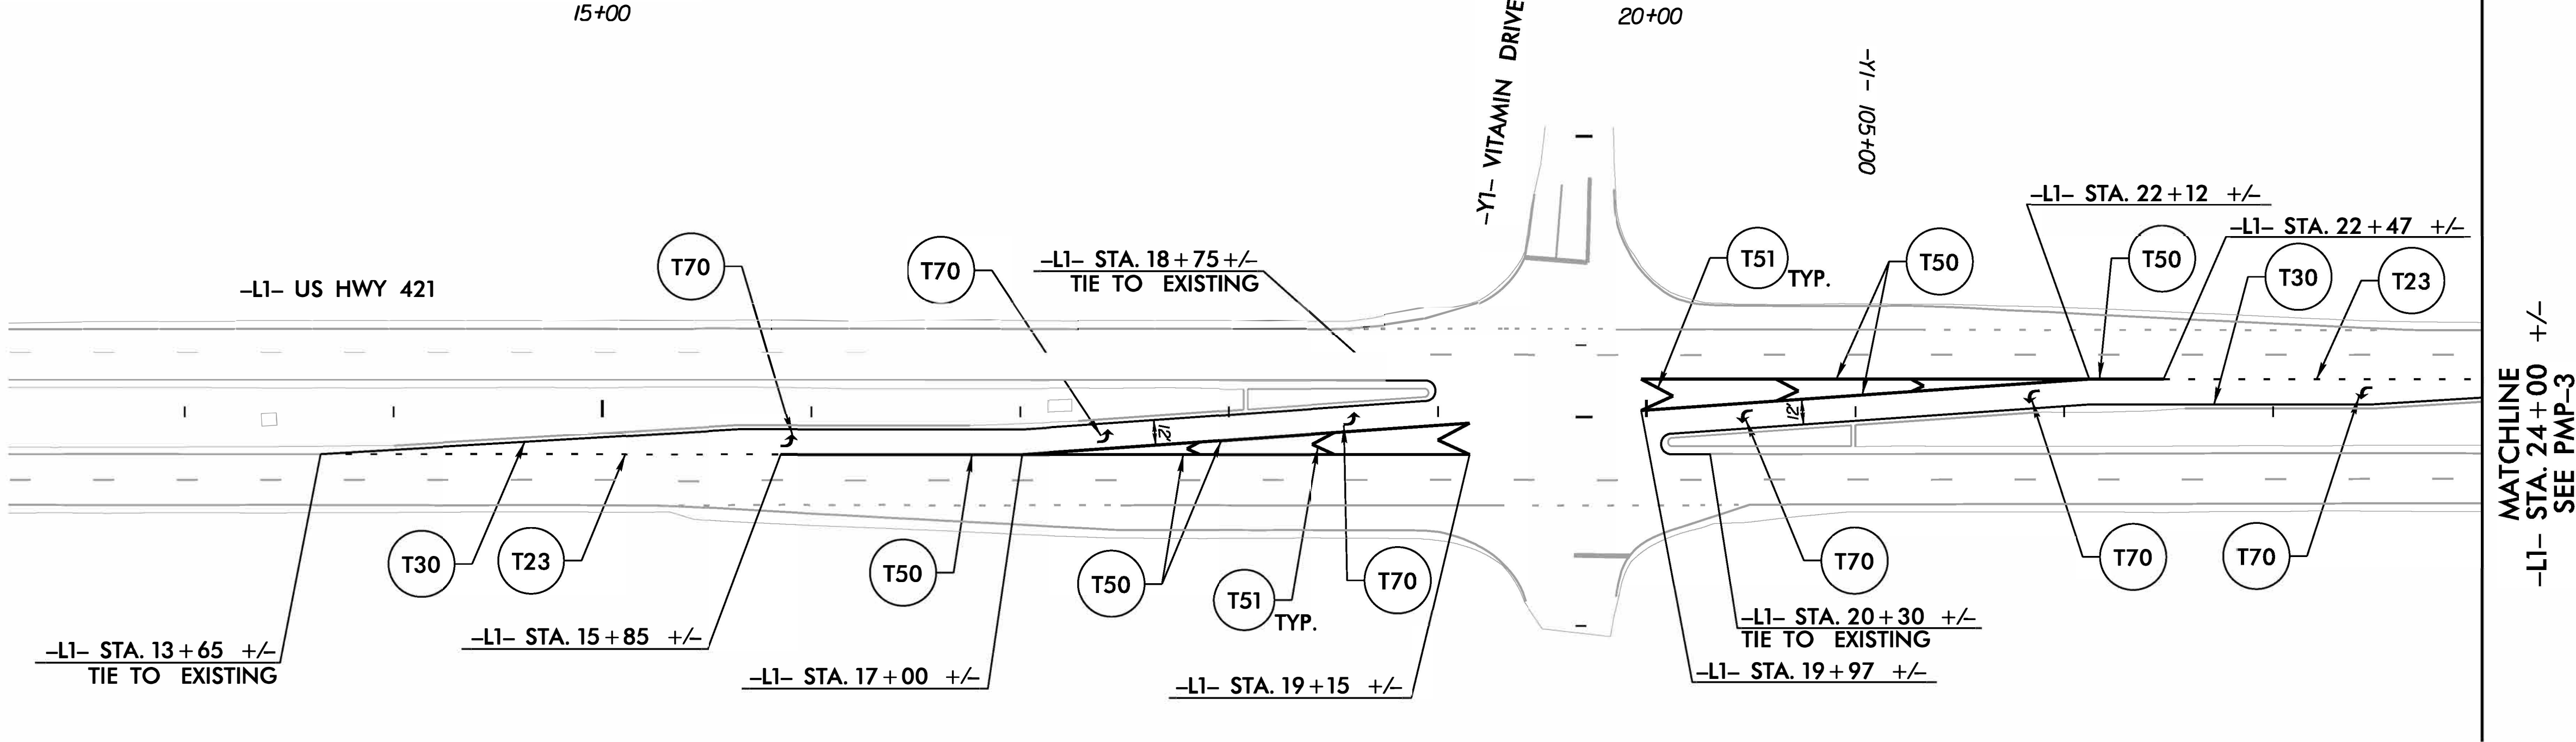

GRAPHIC SCALE

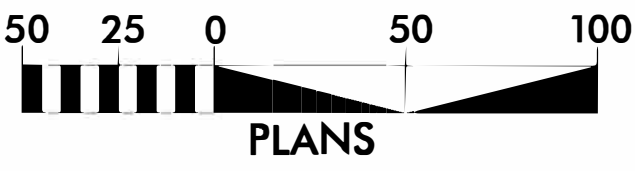

PAVEMENT MARKING DETAILS

RKA PROJ. NO.	SHEET NO.
50259	PMP - 2
APPROVED: <i>Joseph M. Esposito</i>	
DATE: 5/30/2023	
SEAL	
DOCUMENT NOT CONSIDERED FINAL UNLESS ALL SIGNATURES COMPLETED	
Infrastructure Consulting Services, Inc.	
RAMEY KEMP ASSOCIATES	
8210 University Executive Park Drive, Suite 220 Charlotte, NC 28262	NC License No. F-1489 www.rameykemp.com