


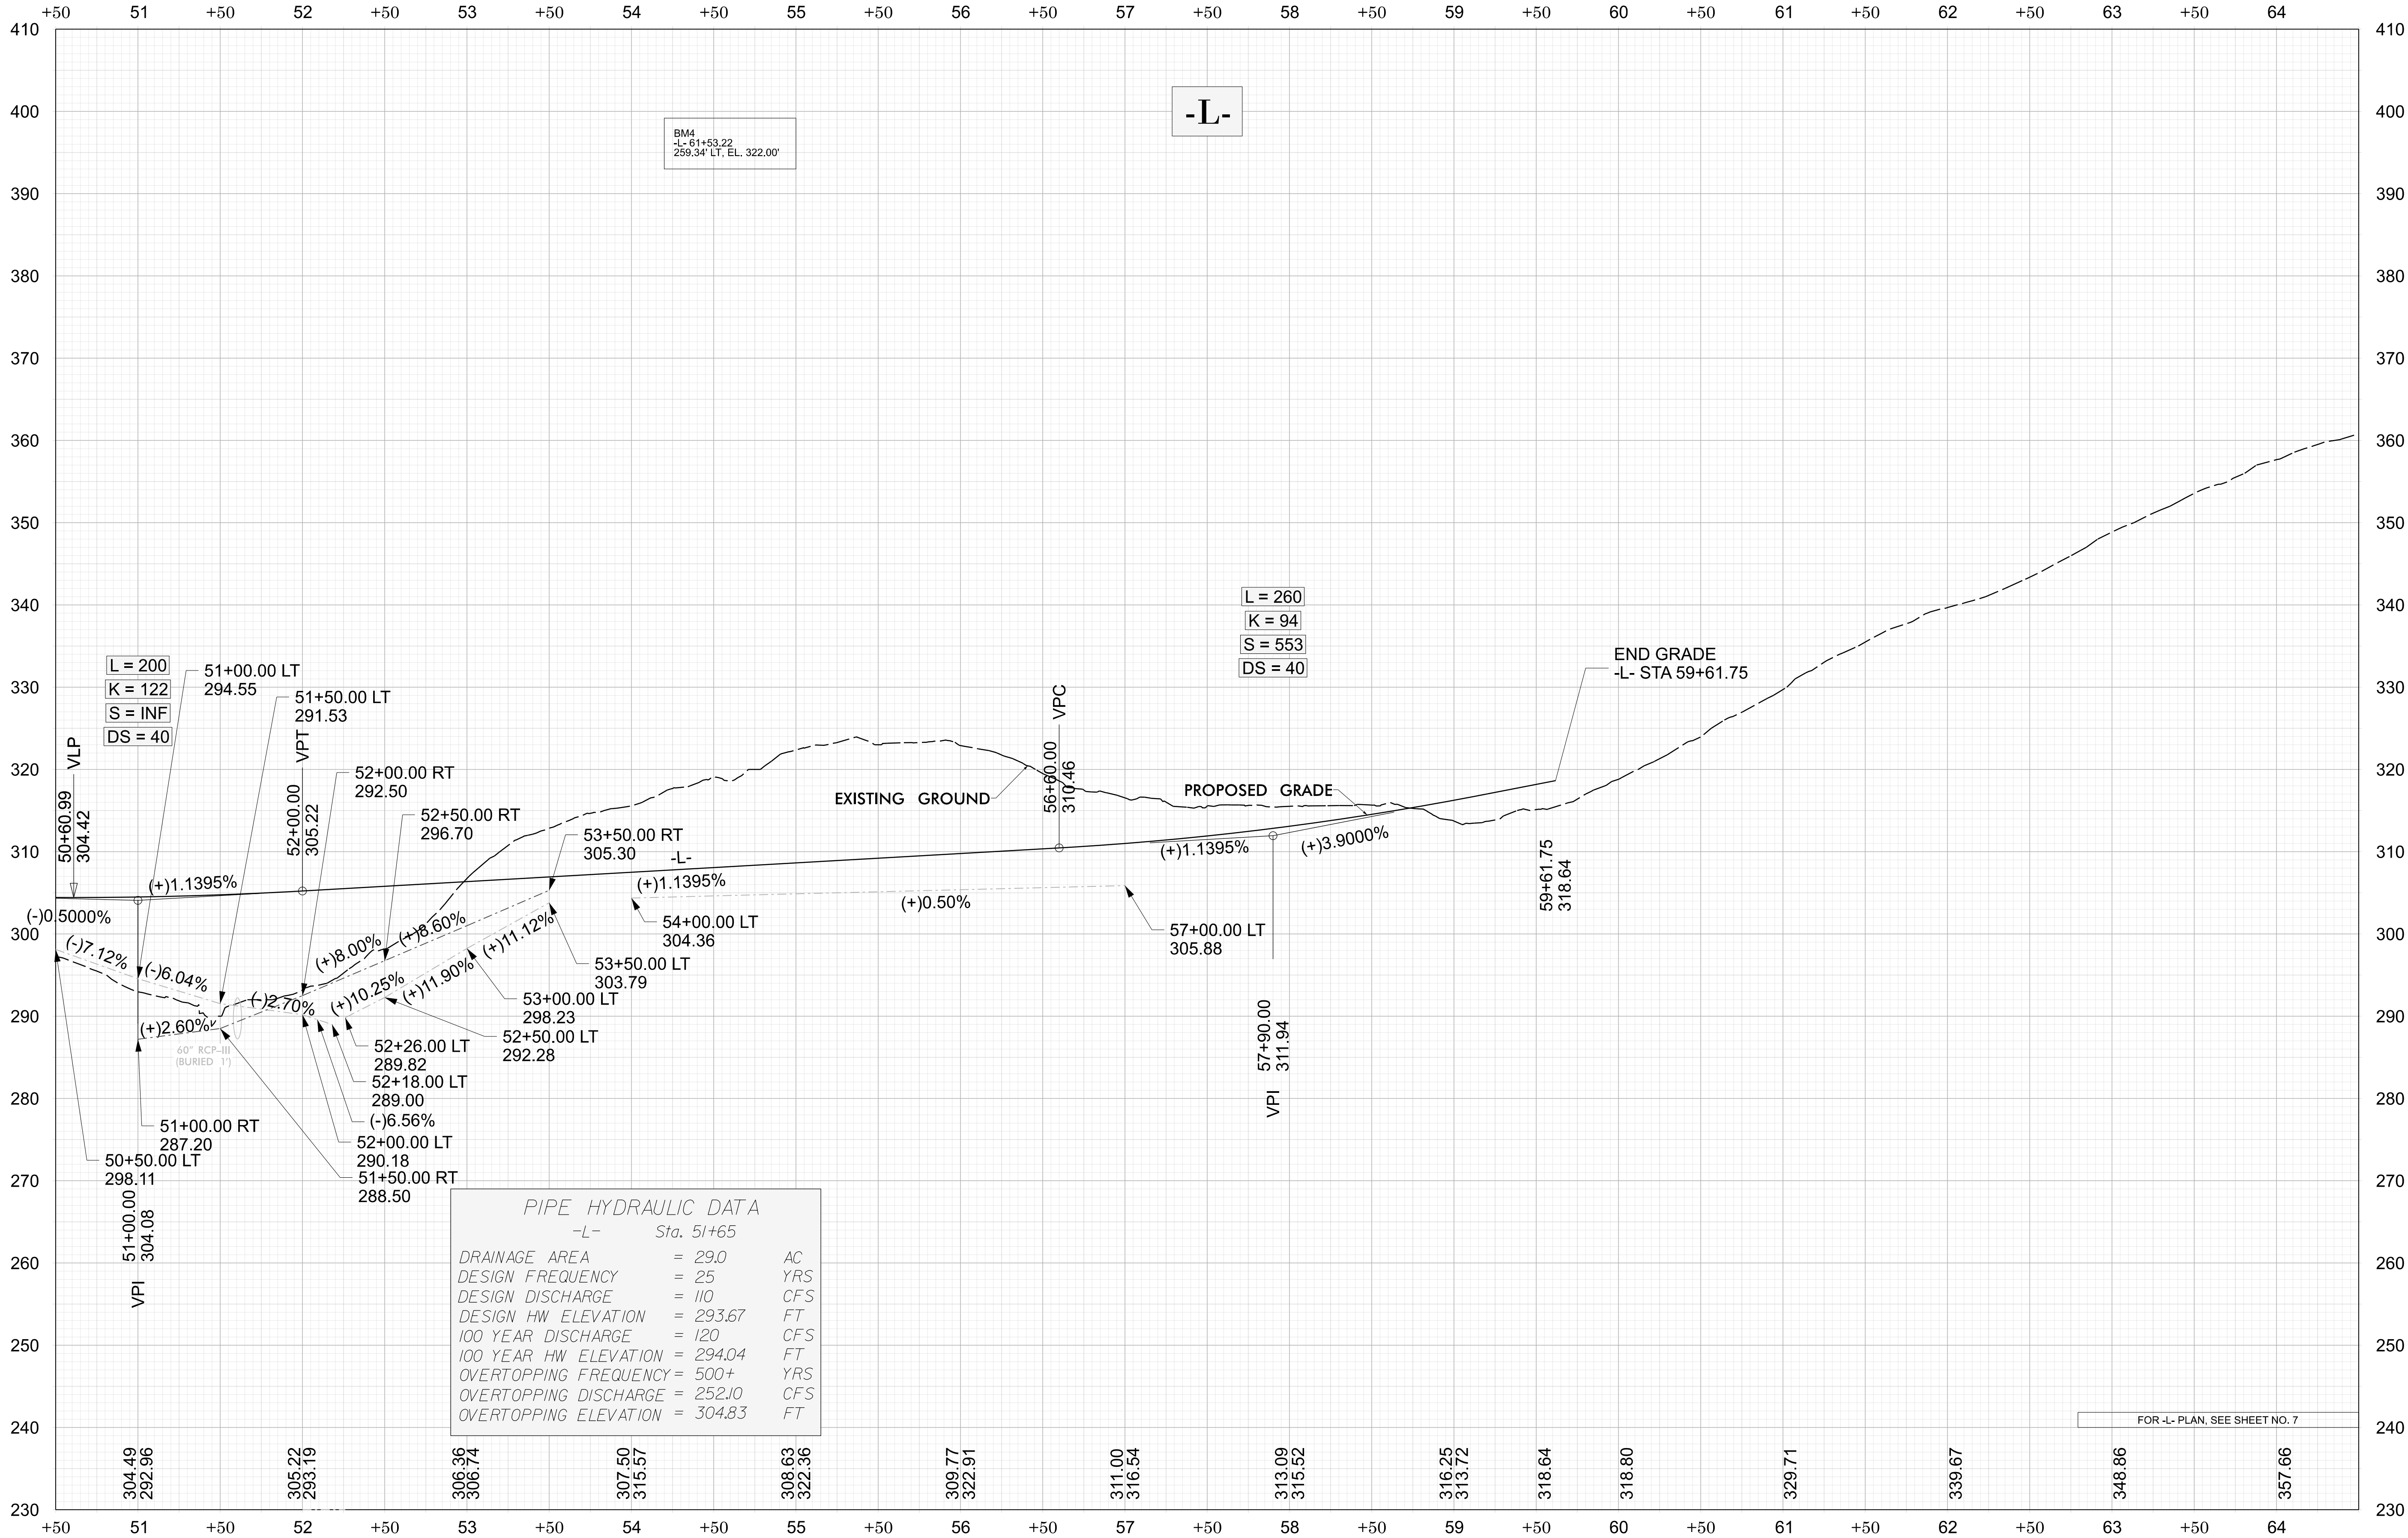

HE-0002

4RDI01

NORTH CAROLINA
DEPARTMENT OF TRANSPORTATION
WAKE COUNTY

DIVISION 5

ROADWAY DESIGN
ENGINEER

4/30/2025

SEAL

033400

DESIGNED BY

David Z. Kiser

5FFDDB2025F8404

HYDRAULICS
ENGINEER

4/30/2025

SEAL

026306

SIGNED BY

David J. Sisman

F48A5E601F848611

PREPARED BY

CDM Smith Inc.

5600 Glenwood Avenue

Suite 200

Raleigh, NC 27612-5028

NC CDR No. F-1265

DOCUMENT NOT CONSIDERED FINAL
UNLESS ALL SIGNATURES COMPLETED

FOR -L- PLAN, SEE SHEET NO. 7