


MATCH LINE -L- STA 50+50.00 SEE SHEET - 006

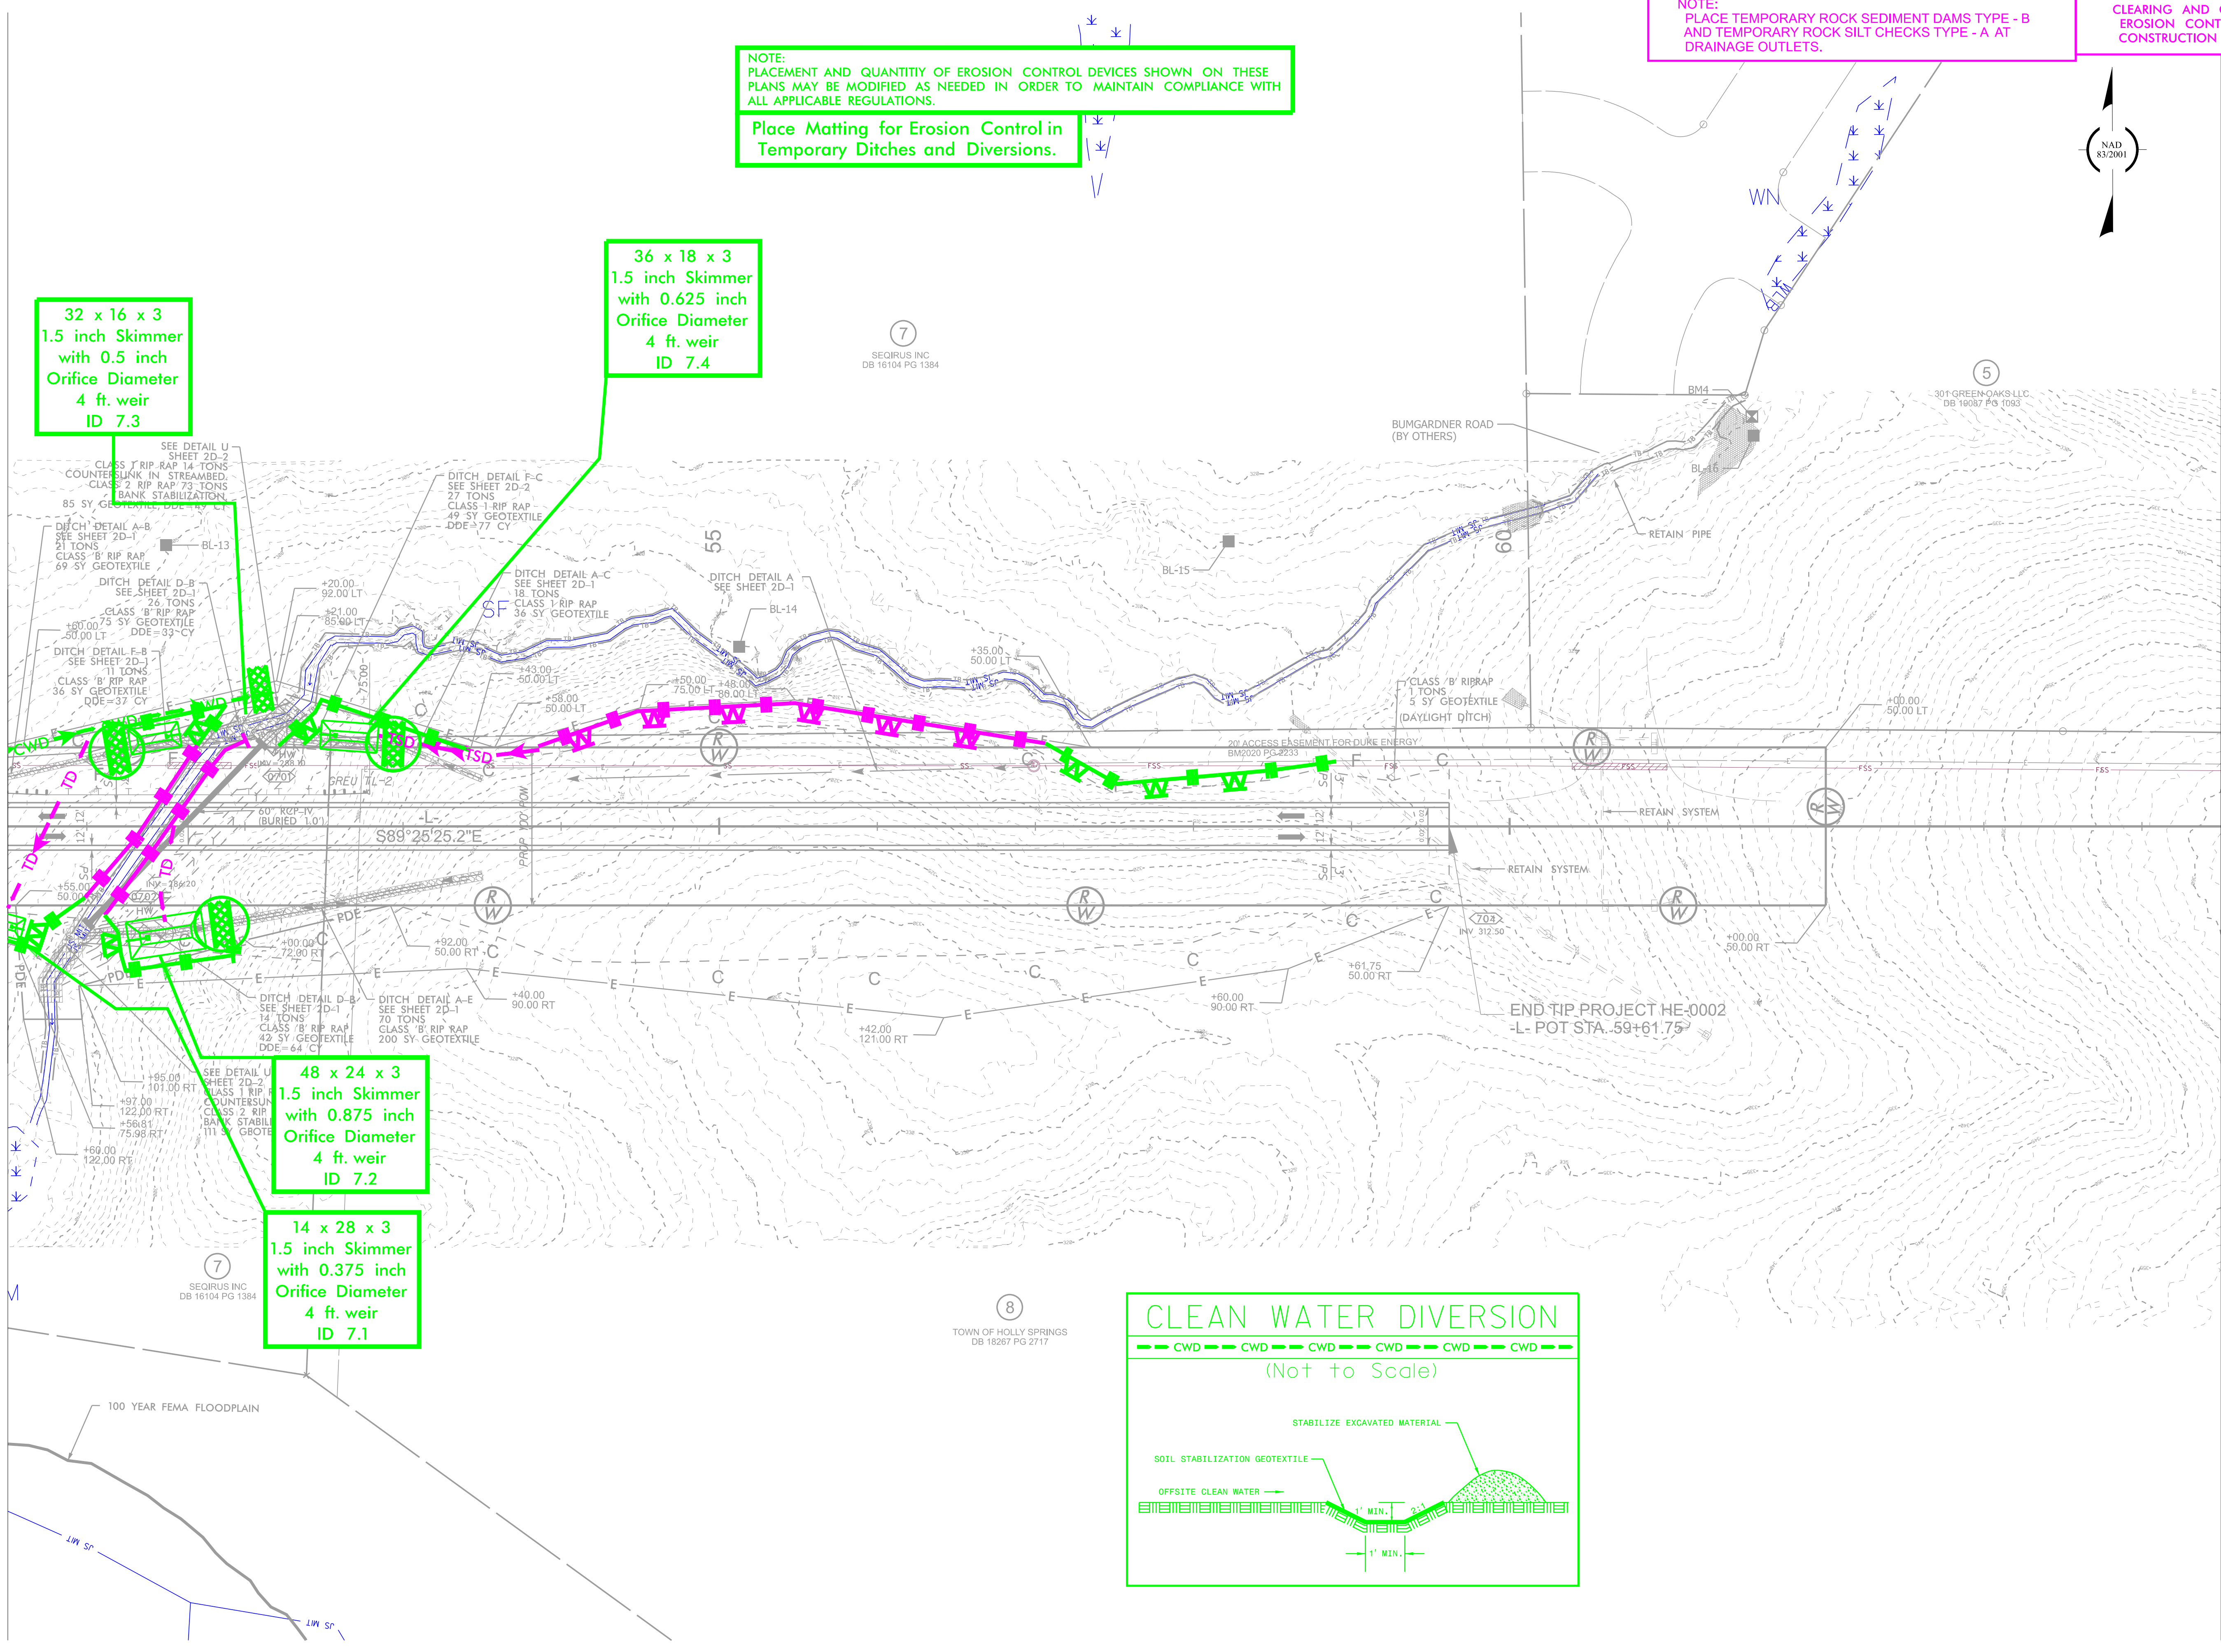


NOTE:
PLACEMENT AND QUANTITY OF EROSION CONTROL DEVICES SHOWN ON THESE PLANS MAY BE MODIFIED AS NEEDED IN ORDER TO MAINTAIN COMPLIANCE WITH ALL APPLICABLE REGULATIONS.

Place Matting for Erosion Control in Temporary Ditches and Diversions.

NOTE:
PLACE TEMPORARY ROCK SEDIMENT DAMS TYPE - B AND TEMPORARY ROCK SILT CHECKS TYPE - A AT DRAINAGE OUTLETS.

CLEARING AND GRUBBING
EROSION CONTROL FOR
CONSTRUCTION SHEET 7

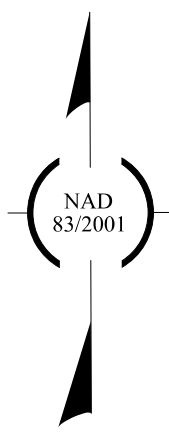

HE-0002

4RDI

EC-07/CONST.007

NORTH CAROLINA
DEPARTMENT OF TRANSPORTATION
WAKE COUNTY

DIVISION 5
ROADWAY DESIGN
ENGINEER

HYDRAULICS
ENGINEER

PREPARED BY
CDM Smith
CDM Smith Inc.
5600 Glenwood Avenue
Suite 100
Raleigh, NC 27612-5028
NC CDR No. F-1065

REVISIONS