

TIP PROJECT: HE-0002

CONTRACT: C204898

STATE OF NORTH CAROLINA
DIVISION OF HIGHWAYS

SIGNING PLAN

WAKE COUNTY

LOCATION: HOLLY SPRINGS BUSINESS PARK SOUTHERN ACCESS ROAD
FROM FUJI DIOSYNTH BIOTECHNOLOGIES PROPERTY & SEWER PUMP STATION
TO 110 FEET WEST OF THE BUMGARDNER ROAD EXTENSION INTERSECTION

ROADWAY STANDARD DRAWING

THE FOLLOWING ROADWAY STANDARDS AS APPEAR IN "ROADWAY STANDARD DRAWINGS" -
N.C. DEPARTMENT OF TRANSPORTATION - RALEIGH, N.C., DATED JANUARY 2024 ARE
APPLICABLE TO THIS PROJECT AND BY REFERENCE HEREBY ARE CONSIDERED A PART
OF THESE PLANS:

STD. NO.	TITLE
904.10	ORIENTATION OF GROUND MOUNTED SIGNS
904.50	MOUNTING OF TYPE 'D', 'E' AND 'F' SIGNS ON 'U' CHANNEL SUPPORTS
1264.01	OBJECT MARKERS - TYPES
1264.02	OBJECT MARKERS - INSTALLATION

GENERAL NOTES

- . SIGNS FURNISHED BY STATE.
- . CONFIRM IN WRITING AT LEAST 4 MONTHS IN ADVANCE, THE ACTUAL DATE THE DEPARTMENT FURNISHED SIGNS WILL BE REQUIRED.
- . WHEN NOT STATIONED OR DIMENSIONED ON PLANS, ALL 'E' AND 'F' SIGNS SHALL BE FIELD LOCATED BY THE ENGINEER.
- . THE BACKGROUND FOR TYPE E & F SIGNS SHALL BE TYPE C REFLECTIVE SHEETING.
- . SEE ROADWAY PLANS FOR GUARD/GUIDE RAIL DETAILS.

SUMMARY OF QUANTITIES

ITEM NO.		ITEM DESCRIPTION	QUANTITY	UNIT
DESC. NO.	SECT. NO.			
4072000000-E	903	SUPPORTS, 3-LB STEEL U-CHANNEL	230	L.F.
4102000000-N	904	SIGN ERECTION, TYPE E	15	EA.
4955000000-N	1264	OBJECT MARKERS (END OF ROAD)	3	EA.

INDEX

SHEET NO.	DESCRIPTION
SIGN-1	SIGNING PLAN TITLE SHEET
SIGN-2	SIGN DESIGNS TYPE E
SIGN-3 THRU SIGN-6	PROPOSED SIGN SHEETS


PLAN PREPARED BY: CDM SMITH, INC.

DAVID Z. KEISER, P.E. PROJECT MANAGER
ADAM M. CONRAD, P.E. PROJECT DESIGN ENGINEER

CDM Smith
CDM Smith Inc.
5400 Glenwood Avenue
Suite 400
Raleigh, NC 27612-3228
NC COA No. F-1255

PLAN REVIEWED BY: N.C.D.O.T. DIVISION 5

ASHLEY C. LOWERY DIVISION TRAFFIC ENGINEER
MARK CRAIG, P.E. DIVISION CONSTRUCTION ENGINEER

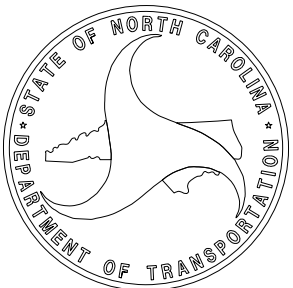

HE-0002


SIGN 001

NORTH CAROLINA
DEPARTMENT OF TRANSPORTATION
WAKE COUNTY



DIVISION 5

SIGNING DESIGN ENGINEER

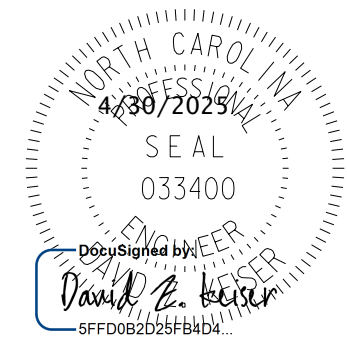

PREPARED BY

CDM Smith
CDM Smith Inc.
5400 Glenwood Avenue
Suite 400
Raleigh, NC 27612-3228
NC COA No. F-1255

DOCUMENT NOT CONSIDERED FINAL
UNLESS ALL SIGNATURES COMPLETED