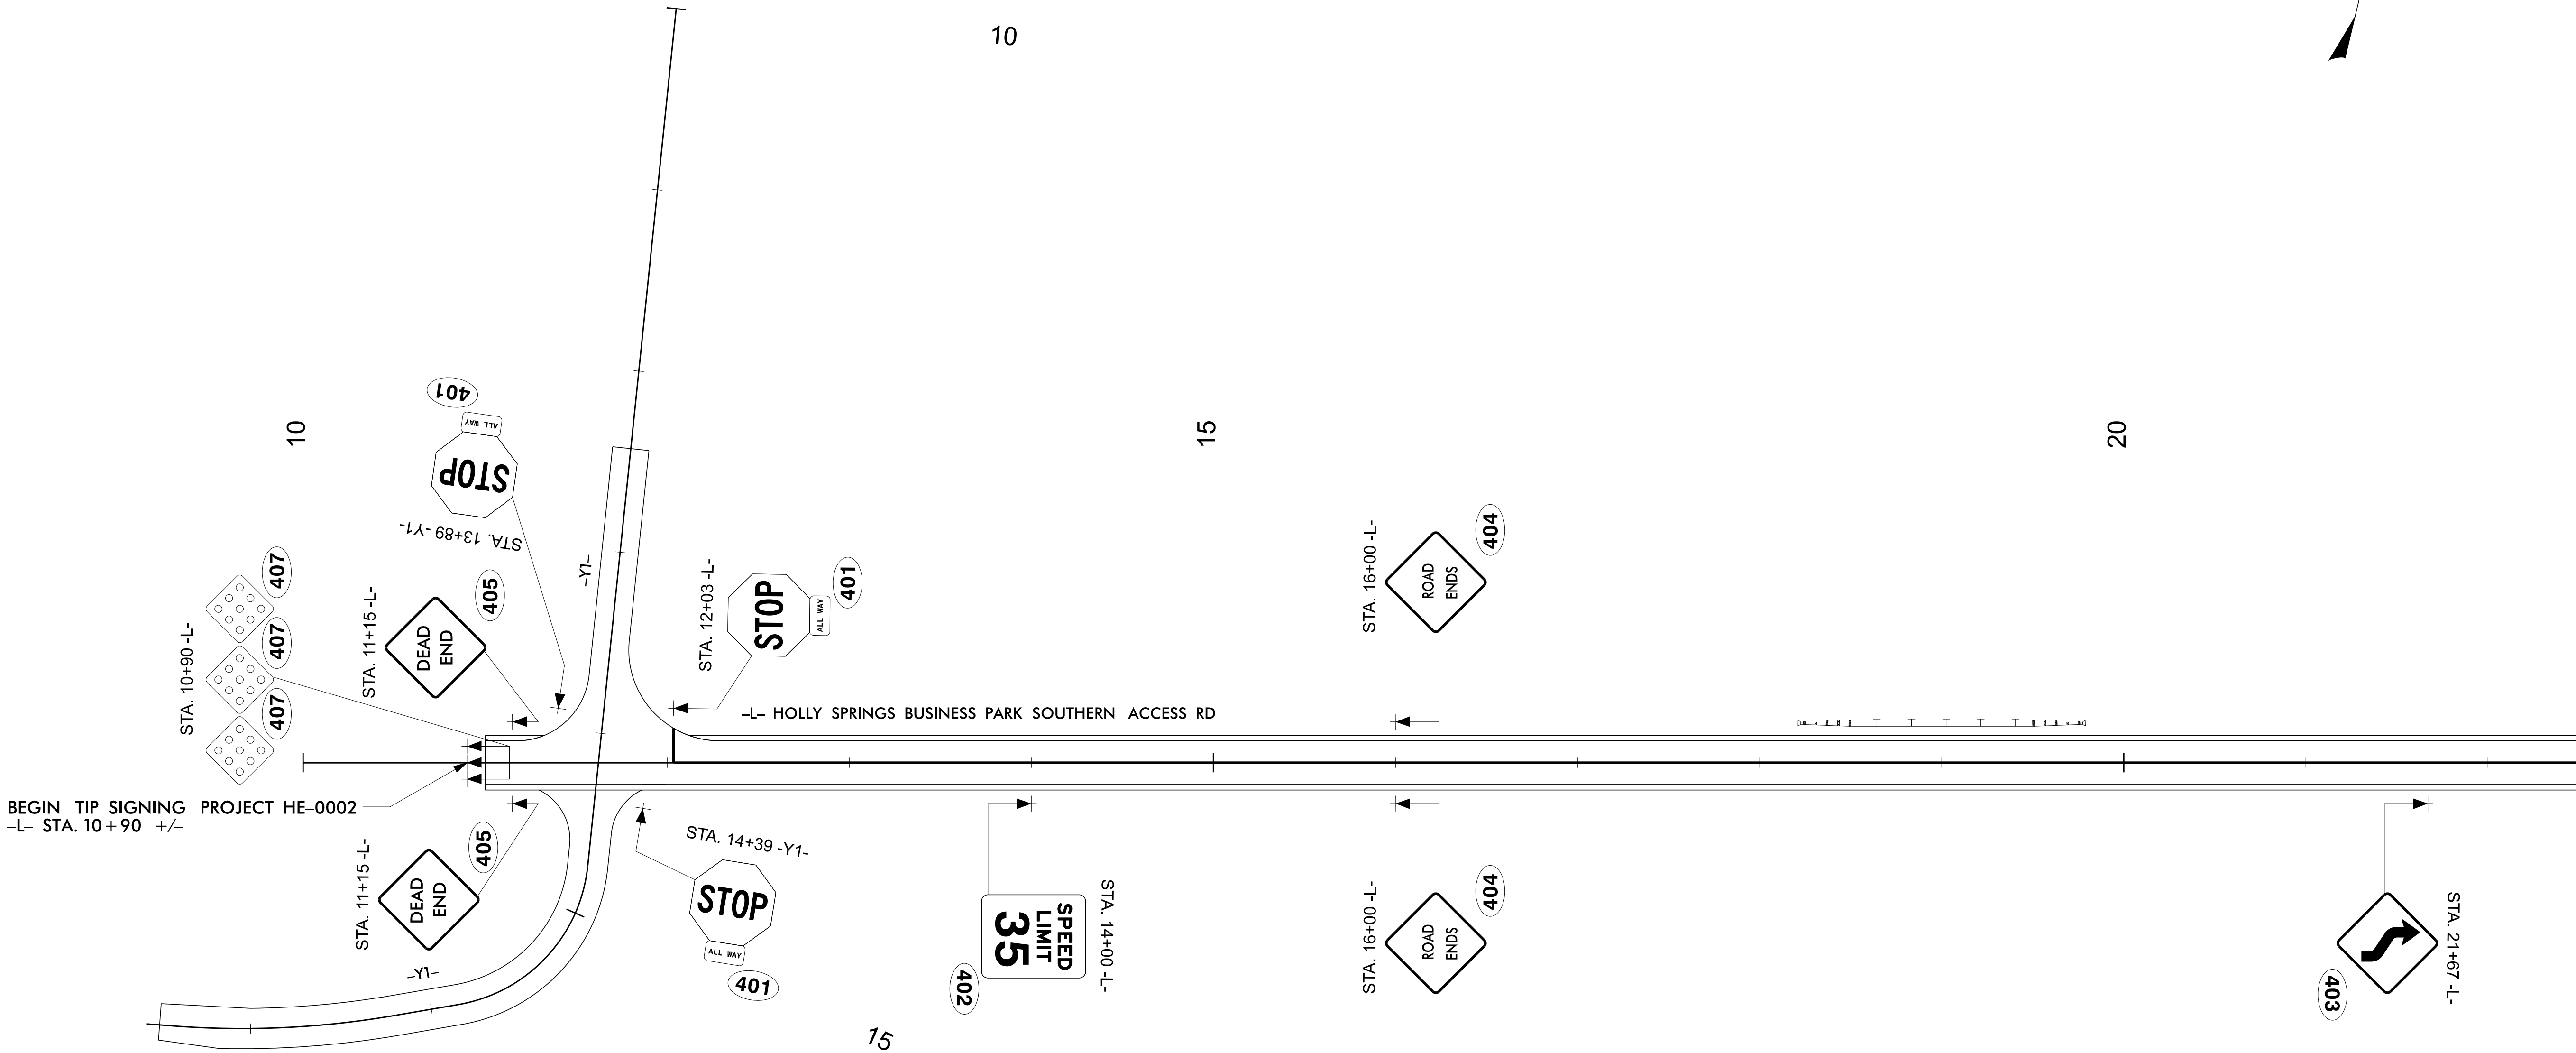


MATCH LINE -L- POT STA 22+50.00 SEE SHEET SIGN-4

HE-0002	
SIGN	003
NORTH CAROLINA DEPARTMENT OF TRANSPORTATION WAKE COUNTY	
DIVISION 5	
SIGNING DESIGN ENGINEER	
PREPARED BY	
DOCUMENT NOT CONSIDERED FINAL UNLESS ALL SIGNATURES COMPLETED	