


MATCH LINE -L- POT STA 22+50.00 SEE SHEET SIGN-3

25

30


35

STA. 32+21 -L-

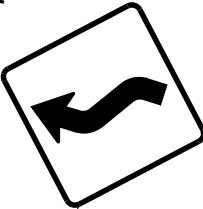

403

-L- HOLLY SPRINGS BUSINESS PARK SOUTHERN ACCESS RD

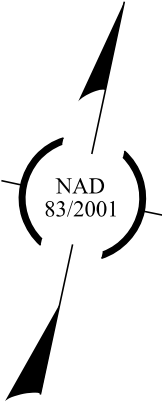

MATCH LINE -L- POT STA 36+50.00 SEE SHEET SIGN-5

HE-0002

SIGN

004

NORTH CAROLINA

DEPARTMENT OF TRANSPORTATION

WAKE COUNTY

DIVISION 5

SIGNING DESIGN ENGINEER

NORTH CAROLINA

4/30/2025

SEAL

033400

Designated By:

David M. E. [Signature]

SEAL

033400

PREPARED BY

CDM Smith Inc.

5600 Glenwood Avenue

Suite 400

Raleigh, NC 27612-5028

NC CDR No. F-1265

DOCUMENT NOT CONSIDERED FINAL  
UNLESS ALL SIGNATURES COMPLETED