


MATCH LINE -L- POT STA 36+50.00 SEE SHEET SIGN-4

40

45

50

-L- HOLLY SPRINGS BUSINESS PARK SOUTHERN ACCESS RD

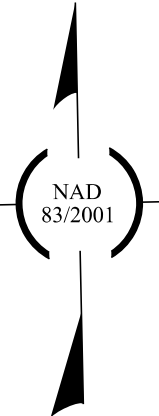

MATCH LINE -L- POT STA 50+50.00 SEE SHEET SIGN-6

HE-0002	
SIGN	005
NORTH CAROLINA DEPARTMENT OF TRANSPORTATION WAKE COUNTY	
DIVISION 5	
SIGNING DESIGN ENGINEER	
PREPARED BY	
DOCUMENT NOT CONSIDERED FINAL UNLESS ALL SIGNATURES COMPLETED	