

MATCH LINE -L- POT STA 50+50.00 SEE SHEET SIGN-5

-L- HOLLY SPRINGS BUSINESS PARK SOUTHERN ACCESS RD

STA. 57+00 -L-

SPEED
LIMIT
35

402


STA. 59+00 -L-

NO
OUTLET

406

END TIP SIGNING PROJECT HE-0002
-L- STA. 59 + 61 +/-

BUMGARDNER RD (BY OTHERS)

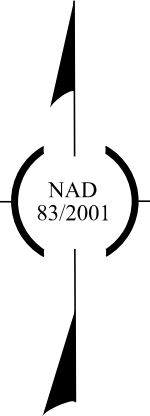

HE-0002

SIGN006

NORTH CAROLINA
DEPARTMENT OF TRANSPORTATION
WAKE COUNTY

DIVISION 5

SIGNING DESIGN ENGINEER

NORTH CAROLINA
DEPARTMENT OF TRANSPORTATION
WAKE COUNTY

4/30/2025
SEAL
033400

DESIGNED BY
DAVID E. KEEFER
SFFD082825F0404

PREPARED BY

CDM
Smith

CDM Smith Inc.
5600 Glenwood Avenue
Suite 400
Raleigh, NC 27612-5028
NC CDR No. F-1265

DOCUMENT NOT CONSIDERED FINAL
UNLESS ALL SIGNATURES COMPLETED