

TIP PROJECT: R-5857

CONTRACT: C205073




END CONSTRUCTION
-Y2- POT STA 14+15.00

BEGIN CONSTRUCTION
-Y- POT STA 17+00.00

BEGIN TIP PROJECT R-5857
-L- POC STA 29+10.00

★ DENOTES SIGNAL

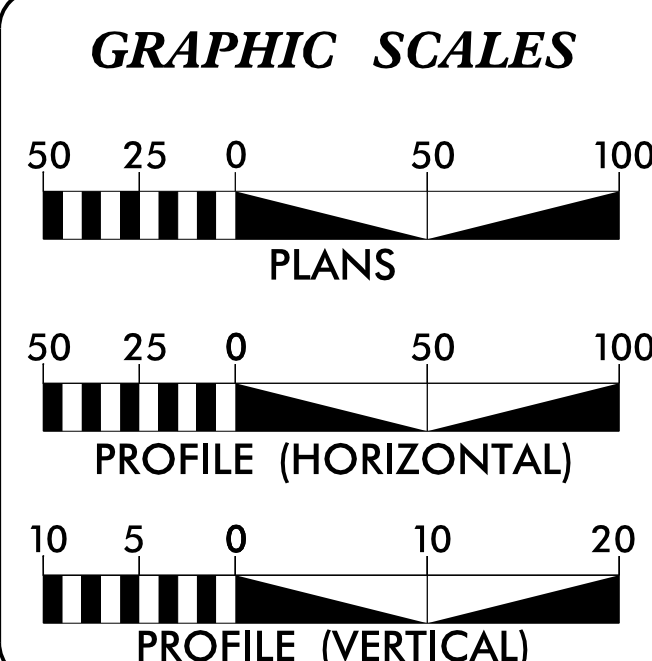

BRUNSWICK COUNTY

LOCATION: US 17 BUSINESS SOUTH OF SHALLOTTE AND US 17 BUSINESS NORTH OF SHALLOTTE. CONVERT INTERSECTIONS TO REDUCED CONFLICT INTERSECTIONS.

TYPE OF WORK: GRADING, DRAINAGE, PAVING AND SIGNALS

BEGIN TIP PROJECT R-5857
-LI- POT STA 19+09.00

END TIP PROJECT R-5857
-L- POT STA 54+25.00

BEGIN CONSTRUCTION
▽-Y4- POT STA 14+50.00

END CONSTRUCTION
-L1- POC STA 42+20.00

END TIP PROJECT R-5857
-L1- POC STA 42+00.00

END CONSTRUCTION
-Y5- POT STA 23+00.00

END CONSTRUCTION
-Y1- POC STA 15+92.00

THIS IS A PARTIAL CONTROLLED-ACCESS PROJECT WITH ACCESS
BEING LIMITED TO POINTS AS SHOWN ON THE PLANS.

**DOCUMENT NOT CONSIDERED FINAL
UNLESS ALL SIGNATURES COMPLETED**

Prepared in the Office of:



2024 STANDARD SPECIFICATIONS

RIGHT OF WAY DATE:
APRIL 21, 2023


LETTING DATE:
JULY 15, 2025

AYMAN L. ALQUDWAH, PE
PROJECT ENGINEER

DAVID GARRETT
PROJECT DESIGN ENGINEER


ZACHARY HOWARD, PE
NCDOT CONTACT

HYDRAULICS ENGINEER

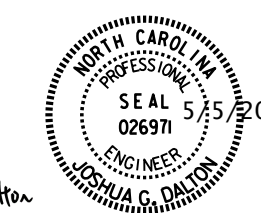

Signed by:
Josh Da
1009AD8C149
SIGNATURE

ROADWAY DESIGN ENGINEER

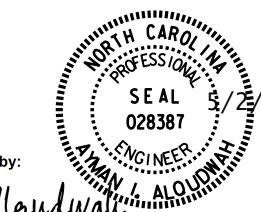

DocuSigned
byman b
636007F1E9
SIGNATURE

