


09/08/19

TIP PROJECT: R-5857

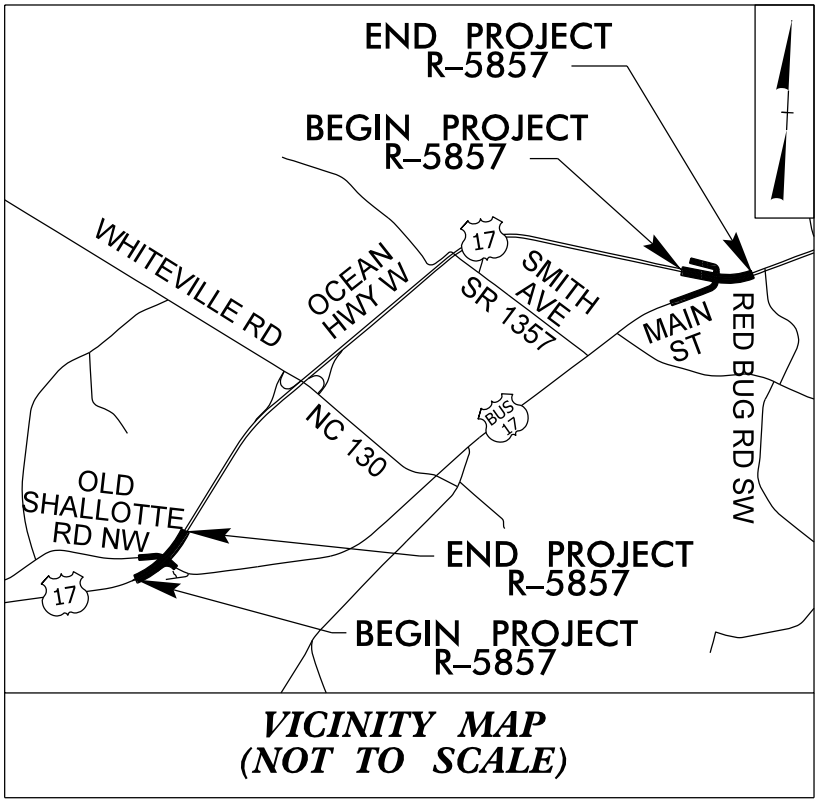


STATE OF NORTH CAROLINA
DIVISION OF HIGHWAYS

SURVEY CONTROL, EXISTING CENTERLINES,
RIGHT OF WAY, EASEMENTS AND PROPERTY TIES

BRUNSWICK COUNTY

LOCATION: US 17 BUSINESS SOUTH OF SHALLOTTE AND US 17 BUSINESS NORTH OF SHALLOTTE.
CONVERT INTERSECTIONS TO REDUCED CONFLICT INTERSECTIONS.

STATE	STATE PROJECT REFERENCE NO.	SHEET NO.	TOTAL SHEETS
N.C.	R-5857	RW01	16

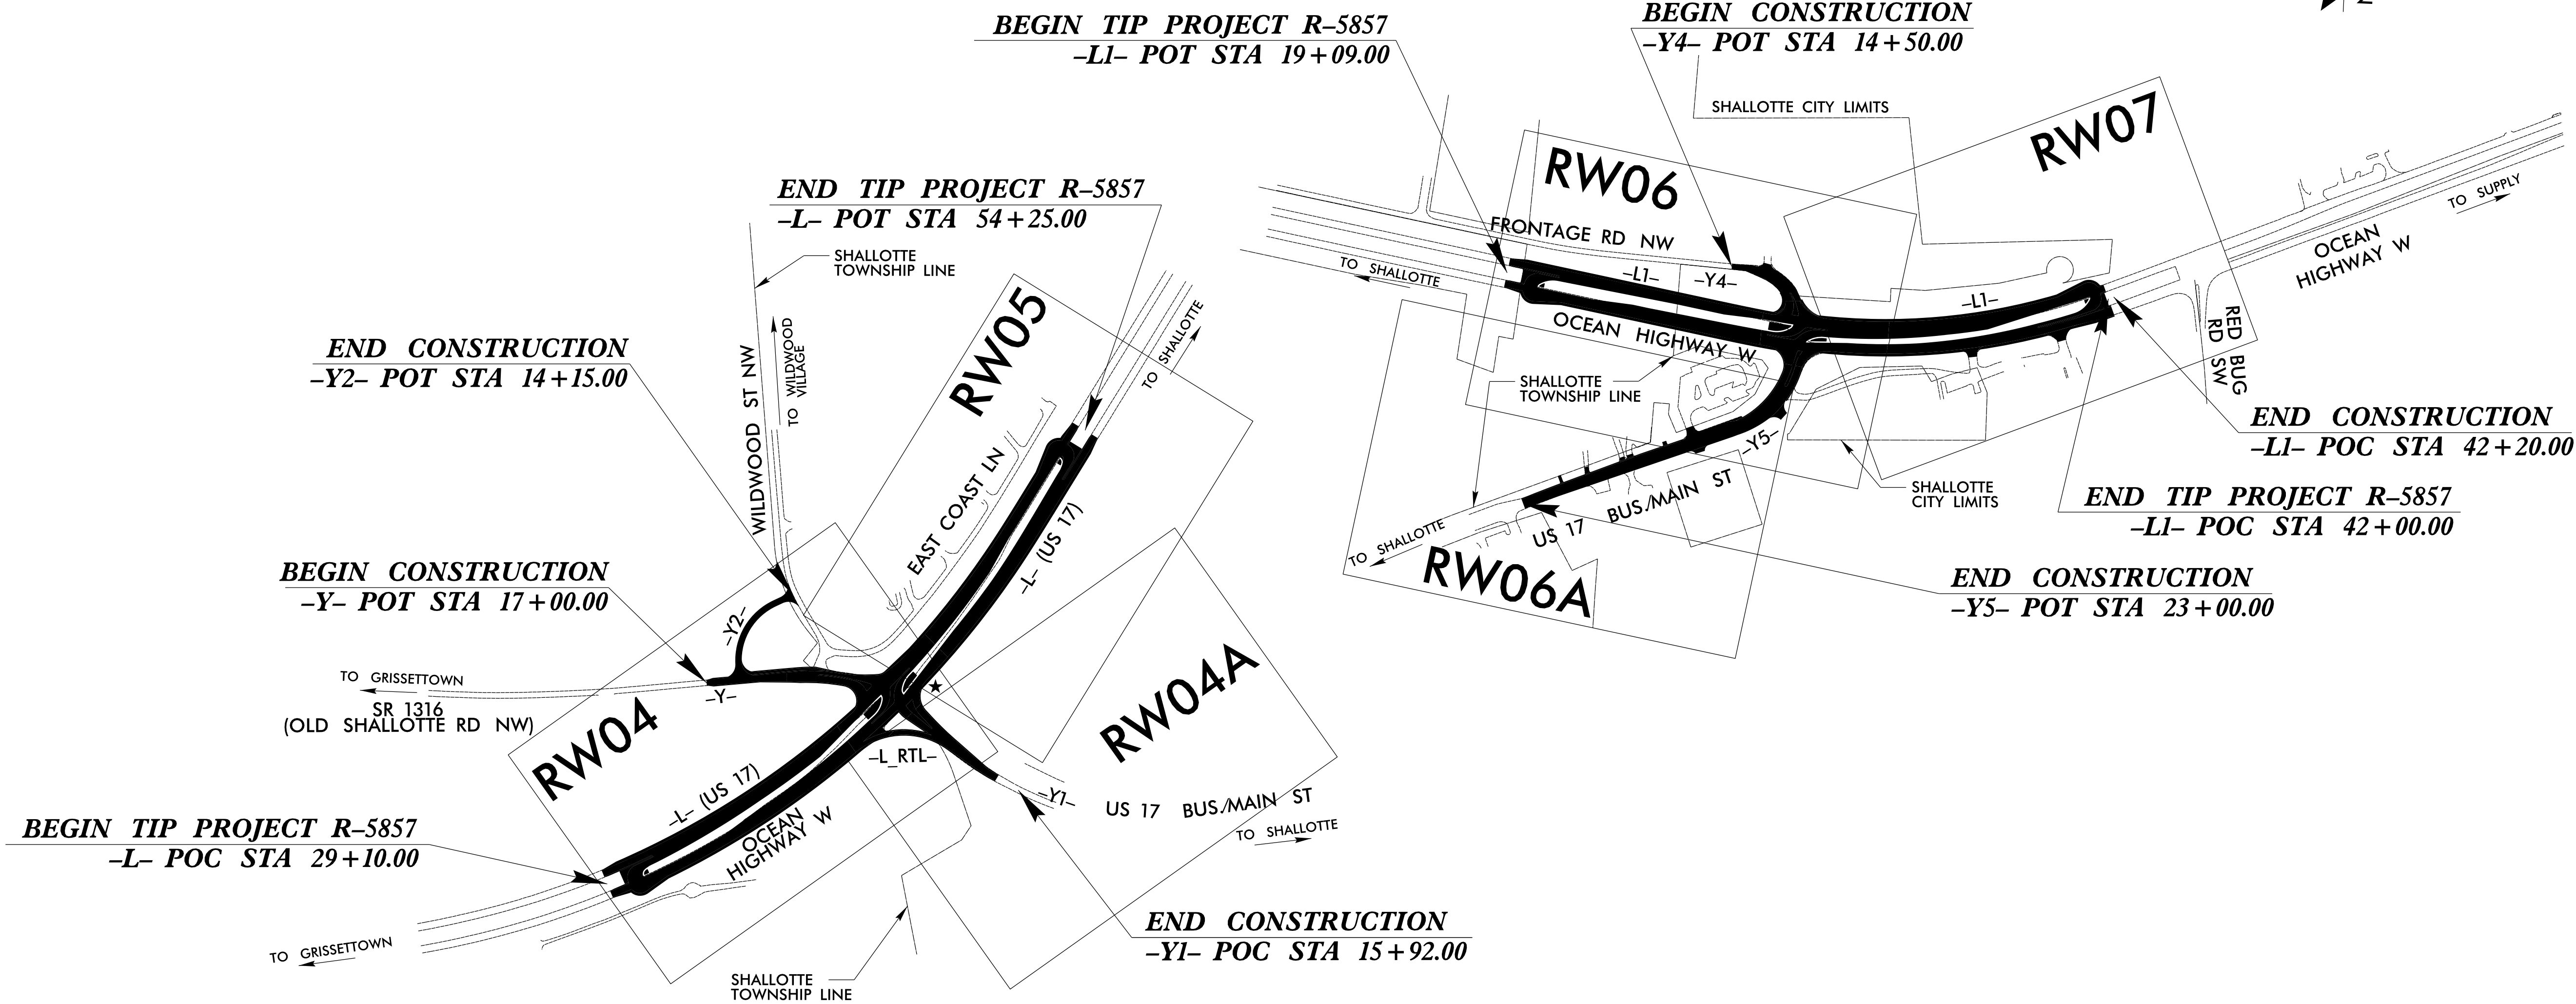

GRAPHIC SCALE
FOR RW04-RW07
SHEETS ONLY



DATUM DESCRIPTION

THE LOCALIZED COORDINATE SYSTEM DEVELOPED FOR THIS PROJECT IS BASED ON THE STATE PLANE COORDINATES ESTABLISHED BY NCGS FOR MONUMENT "MULBERRY" WITH NAD 83/NA 2011 STATE PLANE GRID COORDINATES OF NORTHING: 870,952.67(ft) EASTING: 2,184,832.627(ft) ELEVATION: 60.289(ft) THE AVERAGE COMBINED GRID FACTOR USED ON THIS PROJECT (GROUND TO GRID) IS: 1.0001168884 THE N.C. LAMBERT GRID BEARING AND LOCALIZED HORIZONTAL GROUND DISTANCE FROM "MULBERRY" TO -L1- STATION 10+00 IS S 89-27°20.8" E 6,121.78(ft) ALL LINEAR DIMENSIONS ARE LOCALIZED HORIZONTAL DISTANCES VERTICAL DATUM USED IS NAVD 88

Prepared in the Office of:



2024 STANDARD SPECIFICATIONS

RIGHT OF WAY DATE:
APRIL 21, 2023

LETTING DATE:
JULY 15, 2025

PROFESSIONAL LAND
SURVEYOR



SIGNATURE:

Date: APRIL 25, 2025

