


TIP NO.
R-5857

SHEET NO.
PMP-2

APPROVED:
5/8/2025

Seal
052428

DOCUMENT NOT CONSIDERED FINAL
UNLESS ALL SIGNATURES COMPLETED

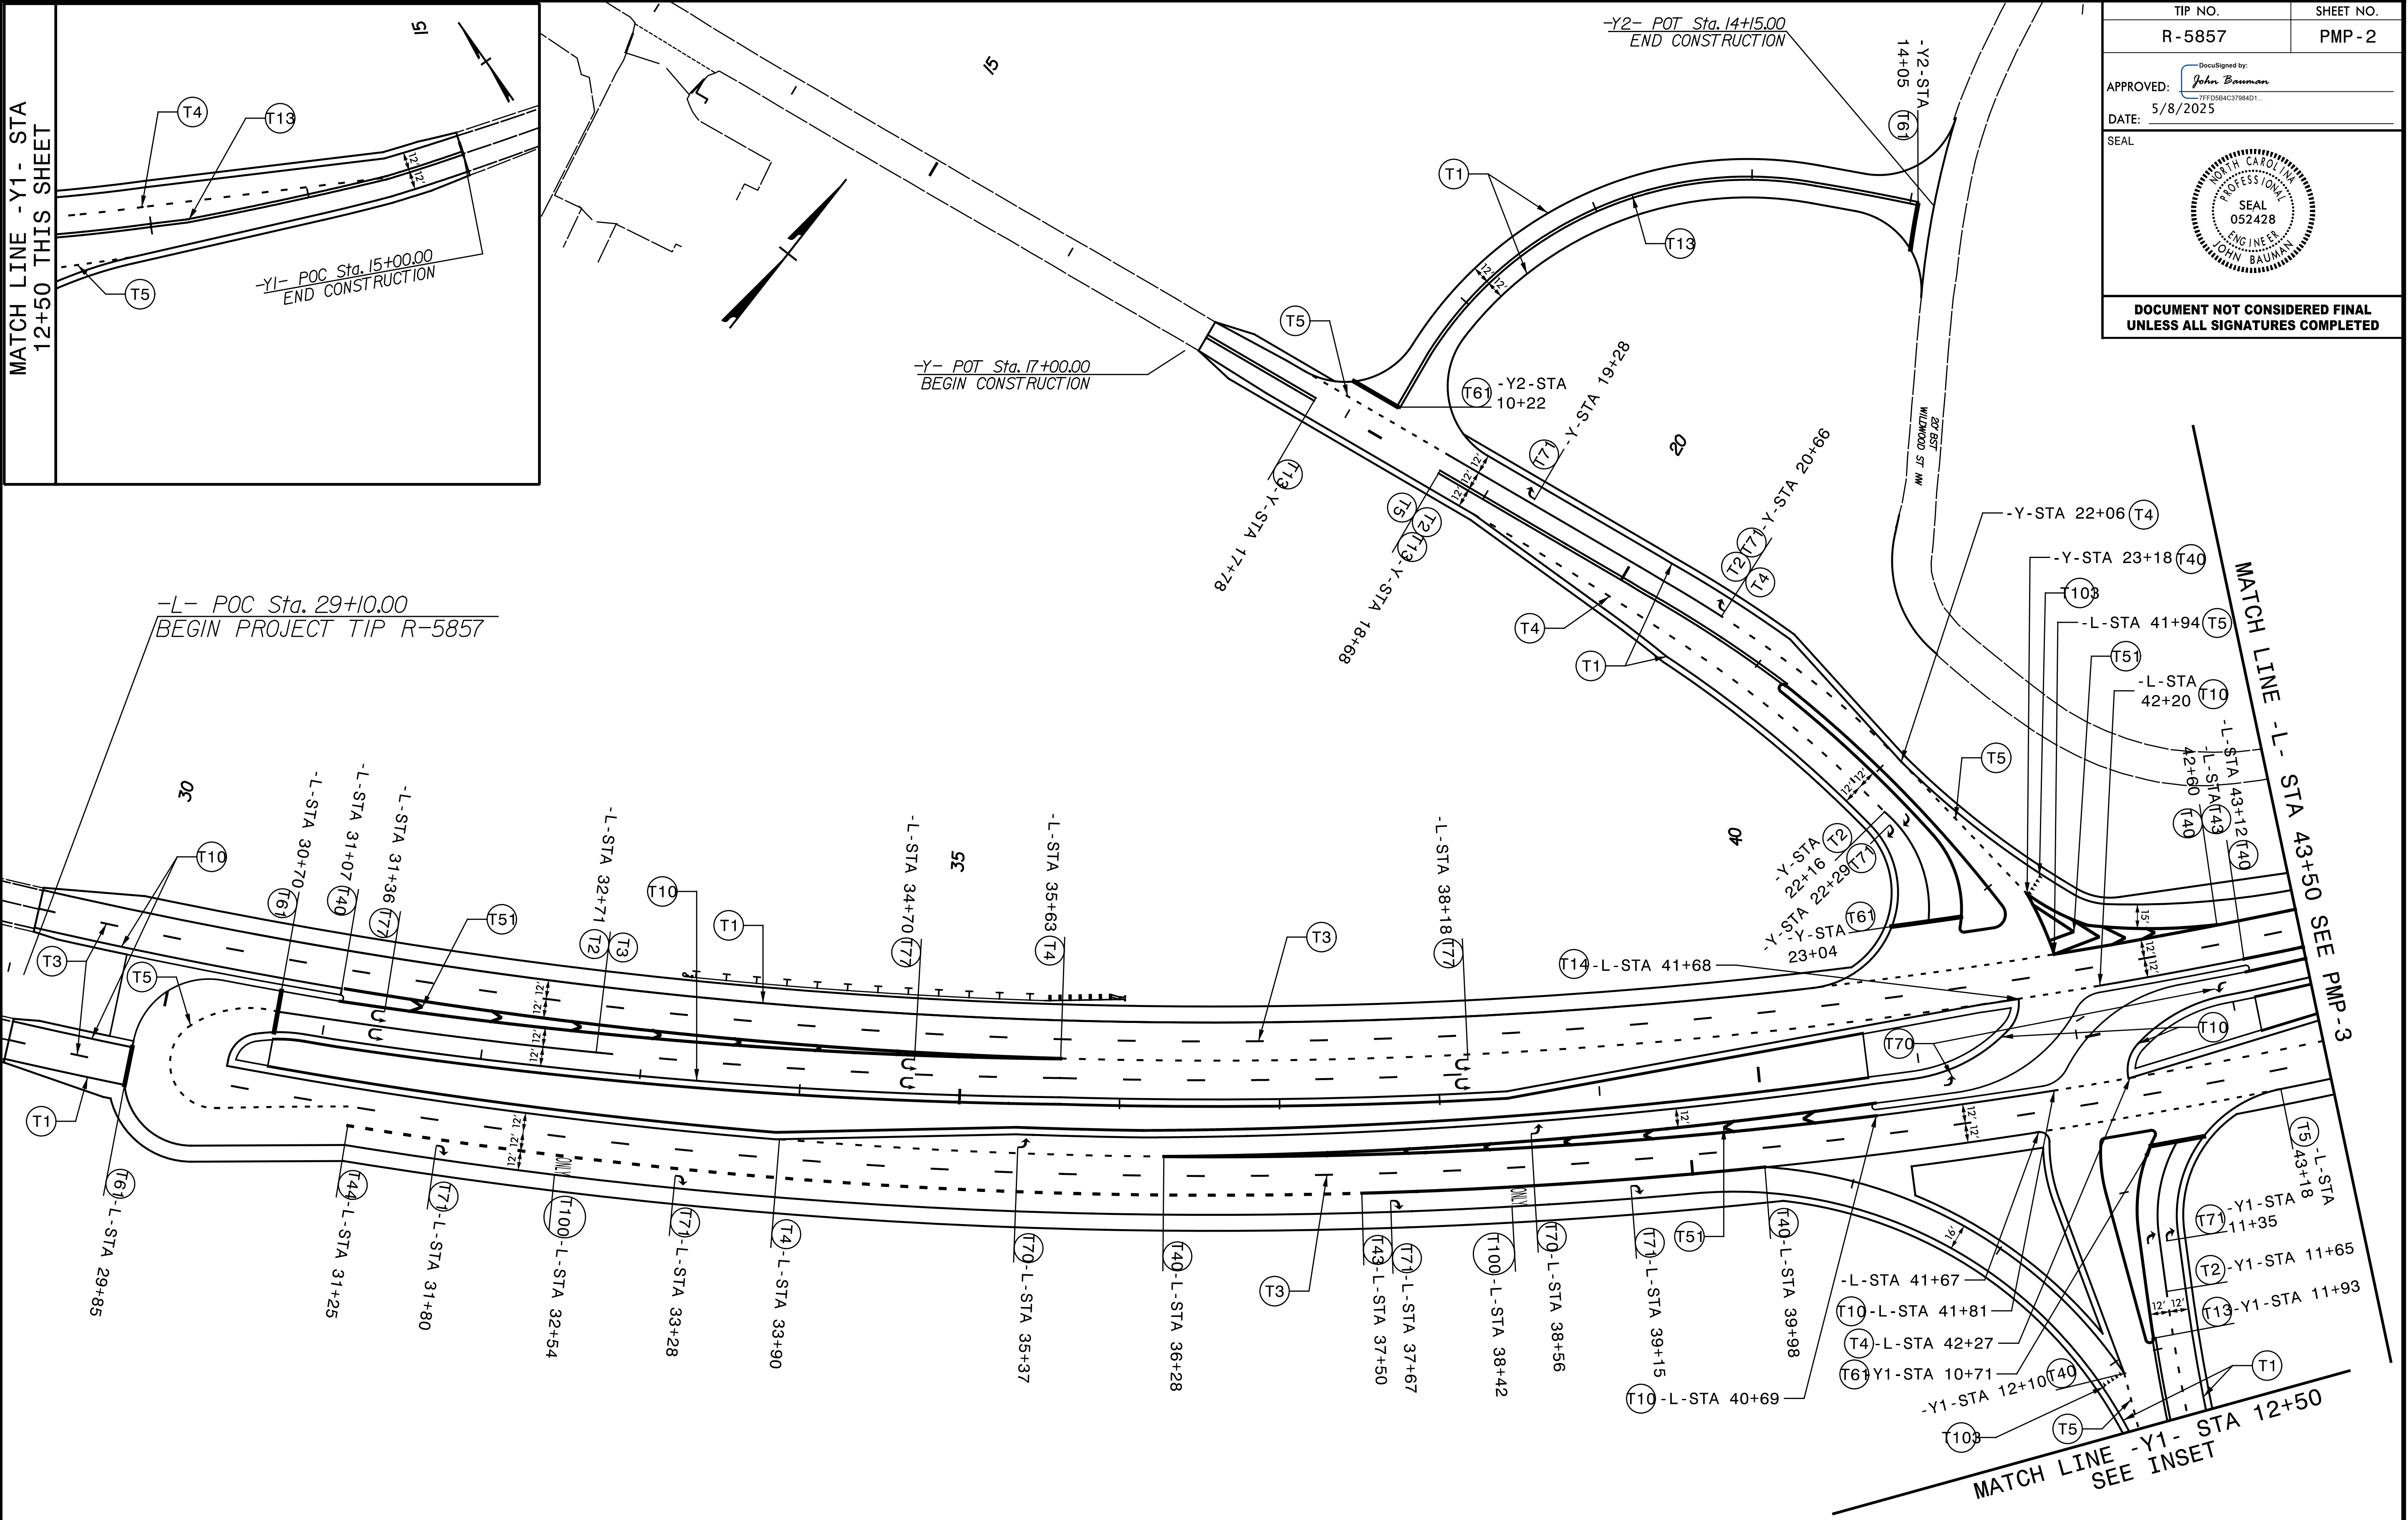

TRANSYSTEMS
1 Glenwood Avenue
Raleigh, NC 27603
Tel: 919.789.9977
Fax: 919.789.9591
License: F-0453

PAVEMENT MARKING DETAIL