


TIP NO.	SHEET NO.
R - 5857	PMP - 3
APPROVED: DocuSigned by: John Bauman 7FFD5B4C3784D1...	
DATE: 5/8/2025	
SEAL	
SEAL 052428 ENGINEER JOHN BAUMAN	
DOCUMENT NOT CONSIDERED FINAL UNLESS ALL SIGNATURES COMPLETED	

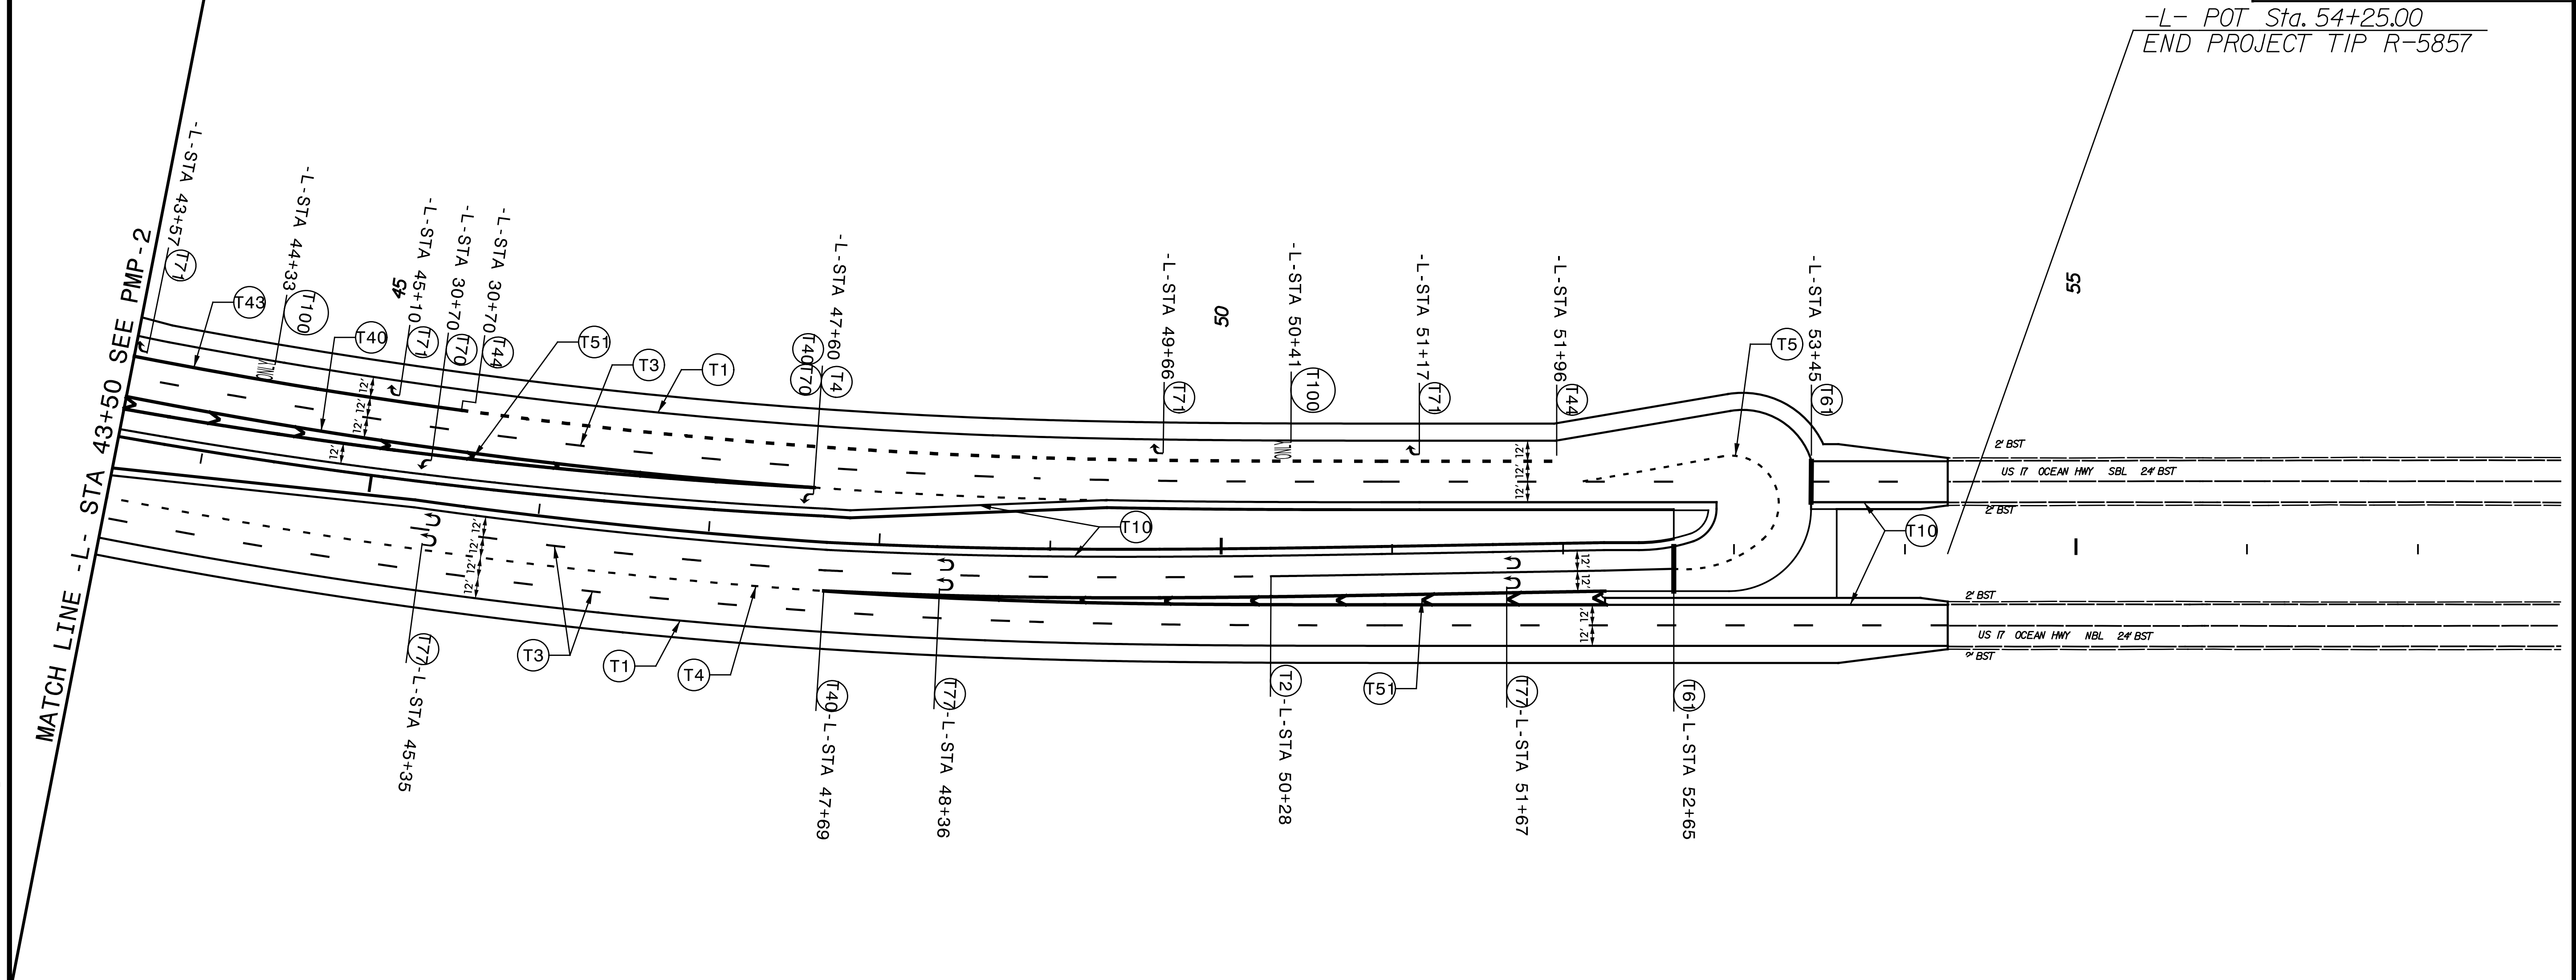

5/8/2025 10:08:55 E:\184\00_R-5857 Superstreet US17_Business\TP\Traffic\PMP\PMP-3.dgn
John Bauman

TRANSYSTEMS

1 Glenwood Avenue
Raleigh, NC 27603
Tel: 919.789.9977
Fax: 919.789.9591
License: F-0453

PAVEMENT MARKING DETAIL