


TIP NO.	SHEET NO.
R-5857	PMP-5
APPROVED: DocuSigned by: <i>John Bauman</i> 77FD5B4C378AD1...	
DATE: 5/8/2025	
SEAL	
SEAL 052428 ENGINEER JOHN BAUMAN	
DOCUMENT NOT CONSIDERED FINAL UNLESS ALL SIGNATURES COMPLETED	

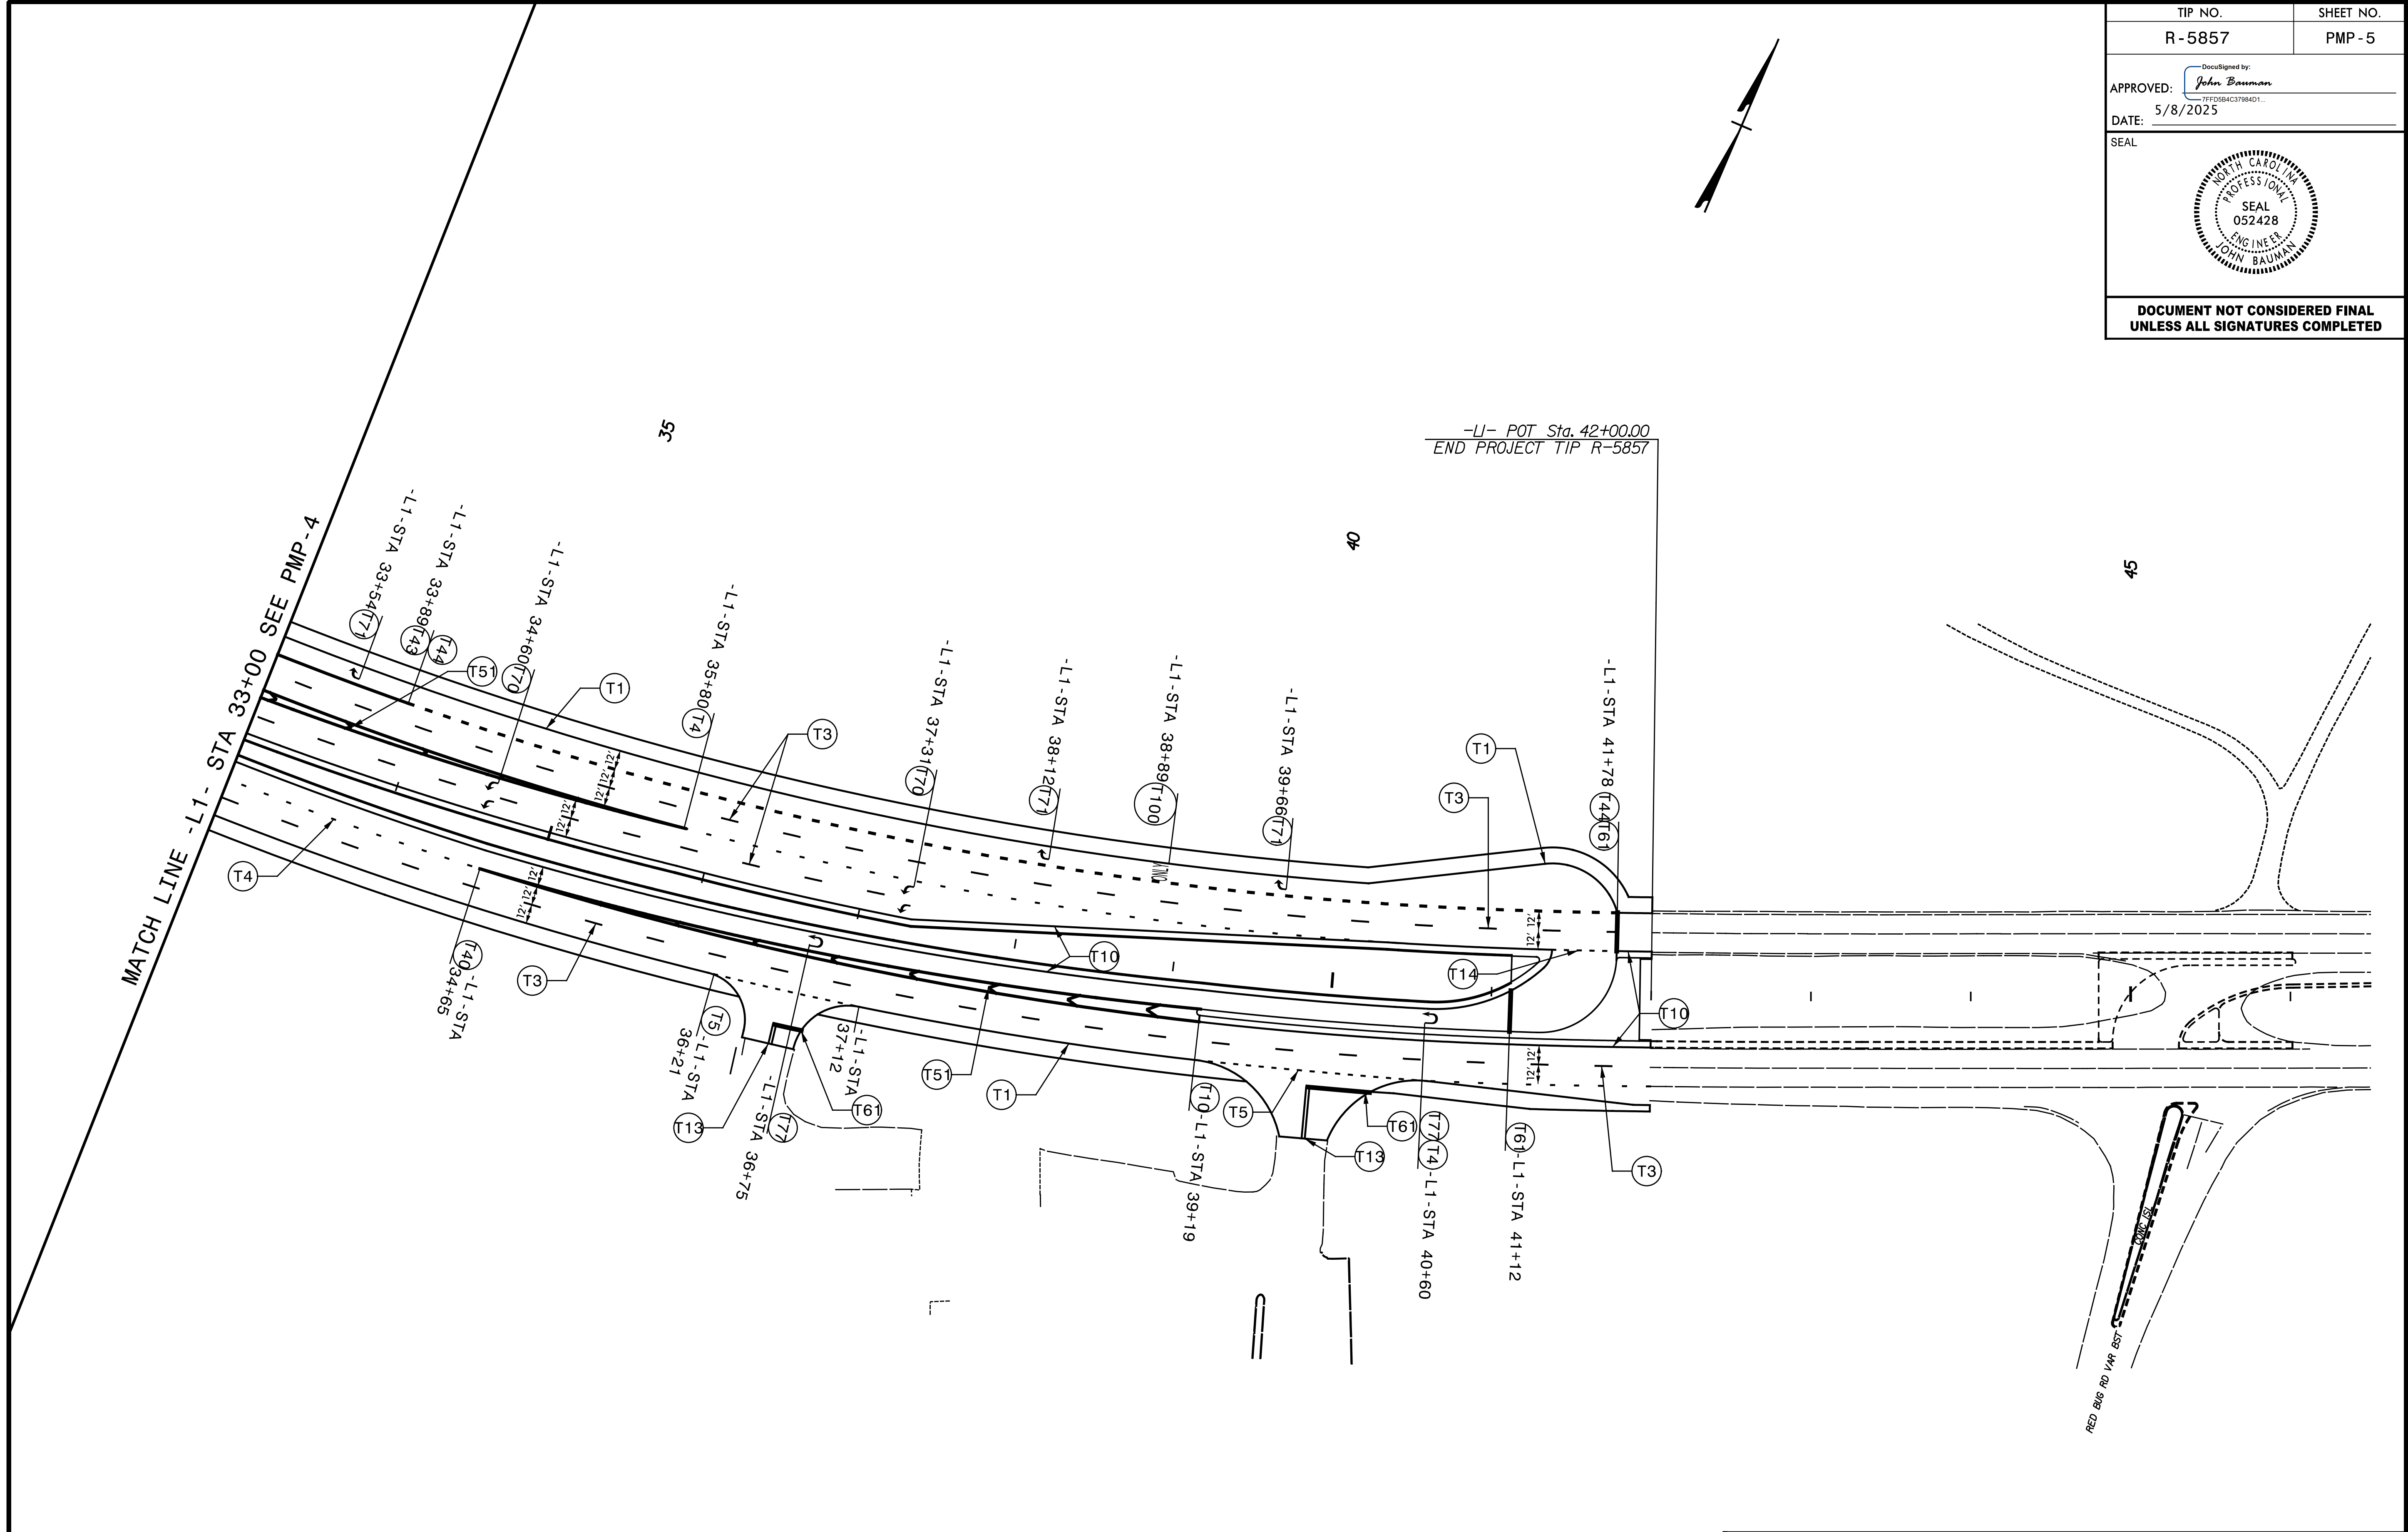

5/8/2025 10:08:35 E:\8184.00_R-5857 Superstreet US17_US17 Business\TPA\Traffic\PMP\5.dgn
John Bauman

TRANSYSTEMS

1 Glenwood Avenue
Raleigh, NC 27603
Tel: 919.789.9977
Fax: 919.789.9591
License: F-0453

PAVEMENT MARKING DETAIL