

5/8/2025
R:\2018\SE18.184.00_R-5857_Superstreet US17_US17 Business\TPV\Traffic\Signing\SIGN-1.dgn
Bauman

TIP PROJECT: R-5857

STATE OF NORTH CAROLINA
DEPARTMENT OF TRANSPORTATION

SIGNING PLAN
BRUNSWICK COUNTY

LOCATION: US 17 AT US 17 BUSINESS SOUTH AND NORTH
OF SHALLOTTE. CONVERT INTERSECTIONS
TO SUPERSTREETS

PROJECT NOTES

- 1. DISPOSAL OF SIGN SYSTEM, U-CHANNEL
- 2. DISPOSAL OF SIGN SYSTEM, STEEL BEAM

GENERAL NOTES

- . SIGNS FURNISHED BY STATE
- . CONFIRM IN WRITING AT LEAST 4 MONTHS IN ADVANCE, THE ACTUAL DATE THE DEPARTMENT FURNISHED SIGNS WILL BE REQUIRED.
- . ALL TYPE 'D' SIGNS SHALL BE MOUNTED ON TWO U-CHANNEL POSTS UNLESS OTHERWISE INDICATED ON THE PLANS.
- . WHEN NOT STATIONED OR DIMENSIONED ON PLANS, ALL 'E' AND 'F' SIGNS SHALL BE FIELD LOCATED BY THE ENGINEER
- . WHEN EXISTING SIGNS ARE REMOVED AND INSTALLED ON NEW SUPPORTS, THE RE-ERECTION SHALL IMMEDIATELY FOLLOW THE REMOVAL.
- . THE BACKGROUND FOR TYPE E & F SIGNS SHALL BE TYPE C REFLECTIVE SHEETING.

PLAN PREPARED BY: SEPI INC.

TRAFFIC DESIGNER

John Bauman, P.E. TRAFFIC PROJECT MANAGER

TRANSYSTEMS

1 Glenwood Avenue
Raleigh, NC 27603
Tel: 919.789.9977
Fax: 919.789.9591
License: F-0453

INDEX

SHEET NO.	DESCRIPTION
SIGN-1	TITLE SHEET
SIGN-2-2A	SIGN DESIGNS
SIGN-2B	SUPPORT CHART
SIGN-3-3A	TYPE E, MILE MARKER, AND F SIGNS
SIGN-4-7	EXISTING SIGNS
SIGN-8-11	PROPOSED SIGNS

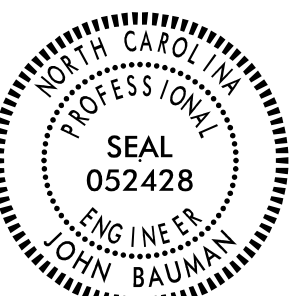
SUMMARY OF QUANTITIES

ITEM NO.		ITEM DESCRIPTION	QUANTITY	UNIT
DESC. NO.	SECT. NO.			
4048000000	902	REINFORCED CONCRETE SIGN FOUNDATION	1	CY
4060000000	903	SUPPORTS, BREAKAWAY STEEL BEAM	297	LB
4072000000	903	SUPPORTS, 3 LB STEEL U-CHANNEL	2030	LF
4078000000	903	SUPPORTS, 2 LB STEEL U-CHANNEL	4	EA
4096000000	904	SIGN ERECTION, TYPE D	6	EA
4102000000	904	SIGN ERECTION, TYPE E	83	EA
4108000000	904	SIGN ERECTION, TYPE F	11	EA
4114000000	904	SIGN ERECTION, MILEMARKERS	4	EA
4152000000	907	DISPOSAL OF SIGN SYSTEM, STEEL BEAM	2	EA
4155000000	907	DISPOSAL OF SIGN SYSTEM, U-CHANNEL	72	EA

ROADWAY STANDARD DRAWING

THE FOLLOWING ROADWAY STANDARDS AS APPEAR IN "ROADWAY STANDARD DRAWINGS" - PROJECT SERVICES UNIT - N.C. DEPARTMENT OF TRANSPORTATION - RALEIGH, N.C., DATED JANUARY 2024 ARE APPLICABLE TO THIS PROJECT AND BY REFERENCE HEREBY ARE CONSIDERED A PART OF THESE PLANS:

STD. NO.	TITLE
901.50	ARROWS AND SHIELDS
903.10	GROUND MOUNTED SIGN SUPPORTS
904.10	ORIENTATION OF GROUND MOUNTED SIGNS
904.20	SECONDARY SIGN MOUNTING
904.30	SUPPLEMENTAL SIGN MOUNTING
904.40	MILEPOST AND PLACEMENT
904.50	MOUNTING OF TYPE 'D', 'E' AND 'F' SIGNS ON 'U' CHANNEL POSTS
910.30	SIGNING SIGNALIZED AND UNSIGNALIZED SUPERSTREET

PROJECT NO.	SHEET NO.
R-5857	SIGN-1
DocuSigned by: <i>John Bauman</i>	
APPROVED: 7F7F5B4C3784D7...	
DATE: 5/8/2025	
SEAL	
	
DOCUMENT NOT CONSIDERED FINAL UNLESS ALL SIGNATURES COMPLETED	