


TIP NO.	SHEET NO.
R-5857	SIGN-5
APPROVED: DocuSigned by: <i>John Bauman</i> 7FFD5B4C378AD1...	
DATE: 5/8/2025	
SEAL	
SEAL 052428 ENGINEER JOHN BAUMAN	
DOCUMENT NOT CONSIDERED FINAL UNLESS ALL SIGNATURES COMPLETED	

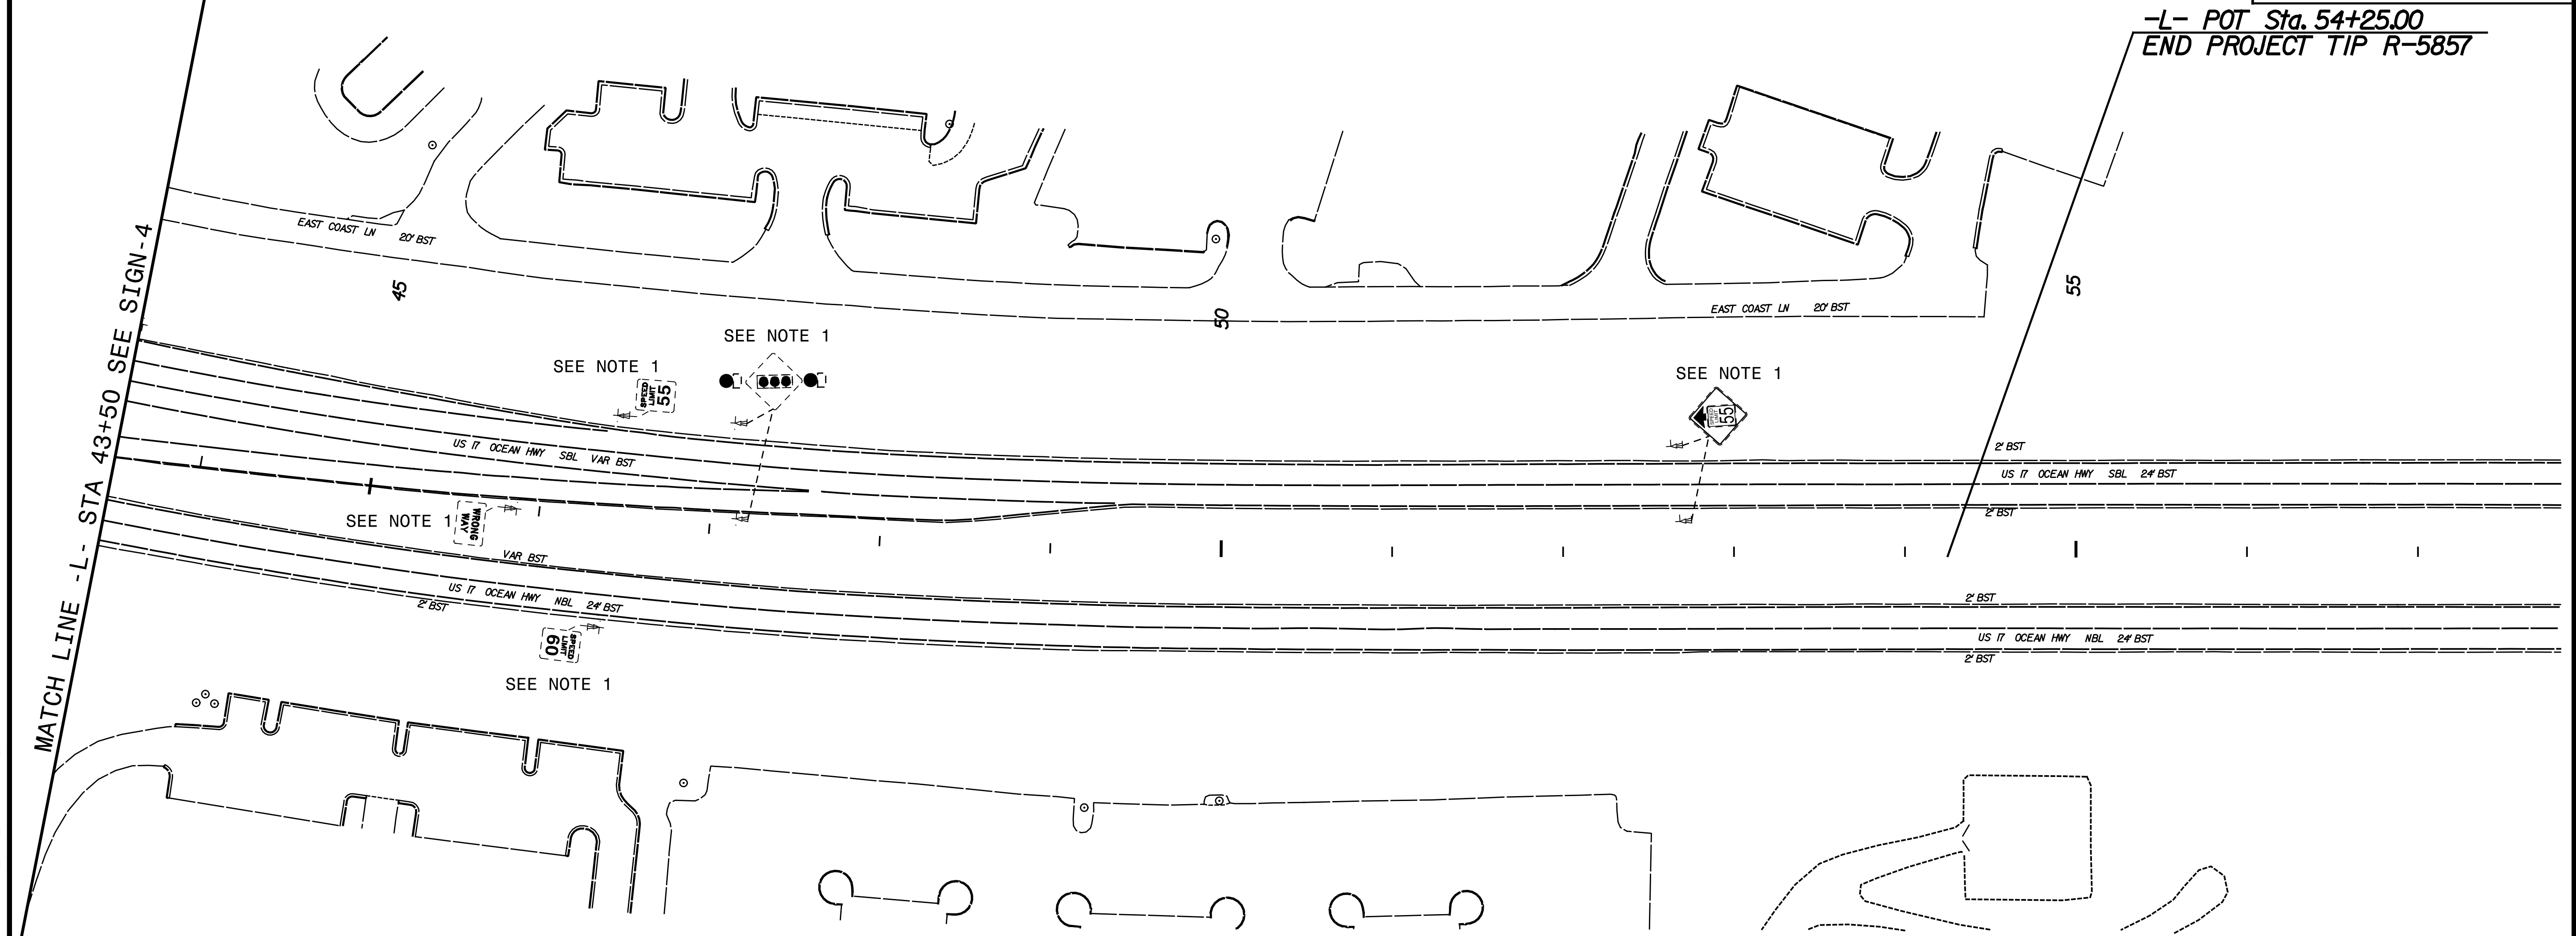

PROJECT NOTES

1. DISPOSAL OF SIGN SYSTEM, U-CHANNEL

TRANSYSTEMS

1 Glenwood Avenue
Raleigh, NC 27603
Tel: 919.789.9977
Fax: 919.789.9591
License: F-0453

EXISTING SIGNS

5/8/2025 10:08:58 AM C:\Users\jbauman\Documents\Projects\US17_Business\TPA\Traffic\Signing\SIGN-5.dgn jbauman