

TIP NO.
R-5857

SHEET NO.
SIGN-6

APPROVED:


DocuSigned by:
John Bauman
77F05B4C3784D1...

DATE: 5/8/2025

SEAL


NORTH CAROLINA
PROFESSIONAL
SEAL
052428
ENGINEER
JOHN BAUMAN

DOCUMENT NOT CONSIDERED FINAL
UNLESS ALL SIGNATURES COMPLETED

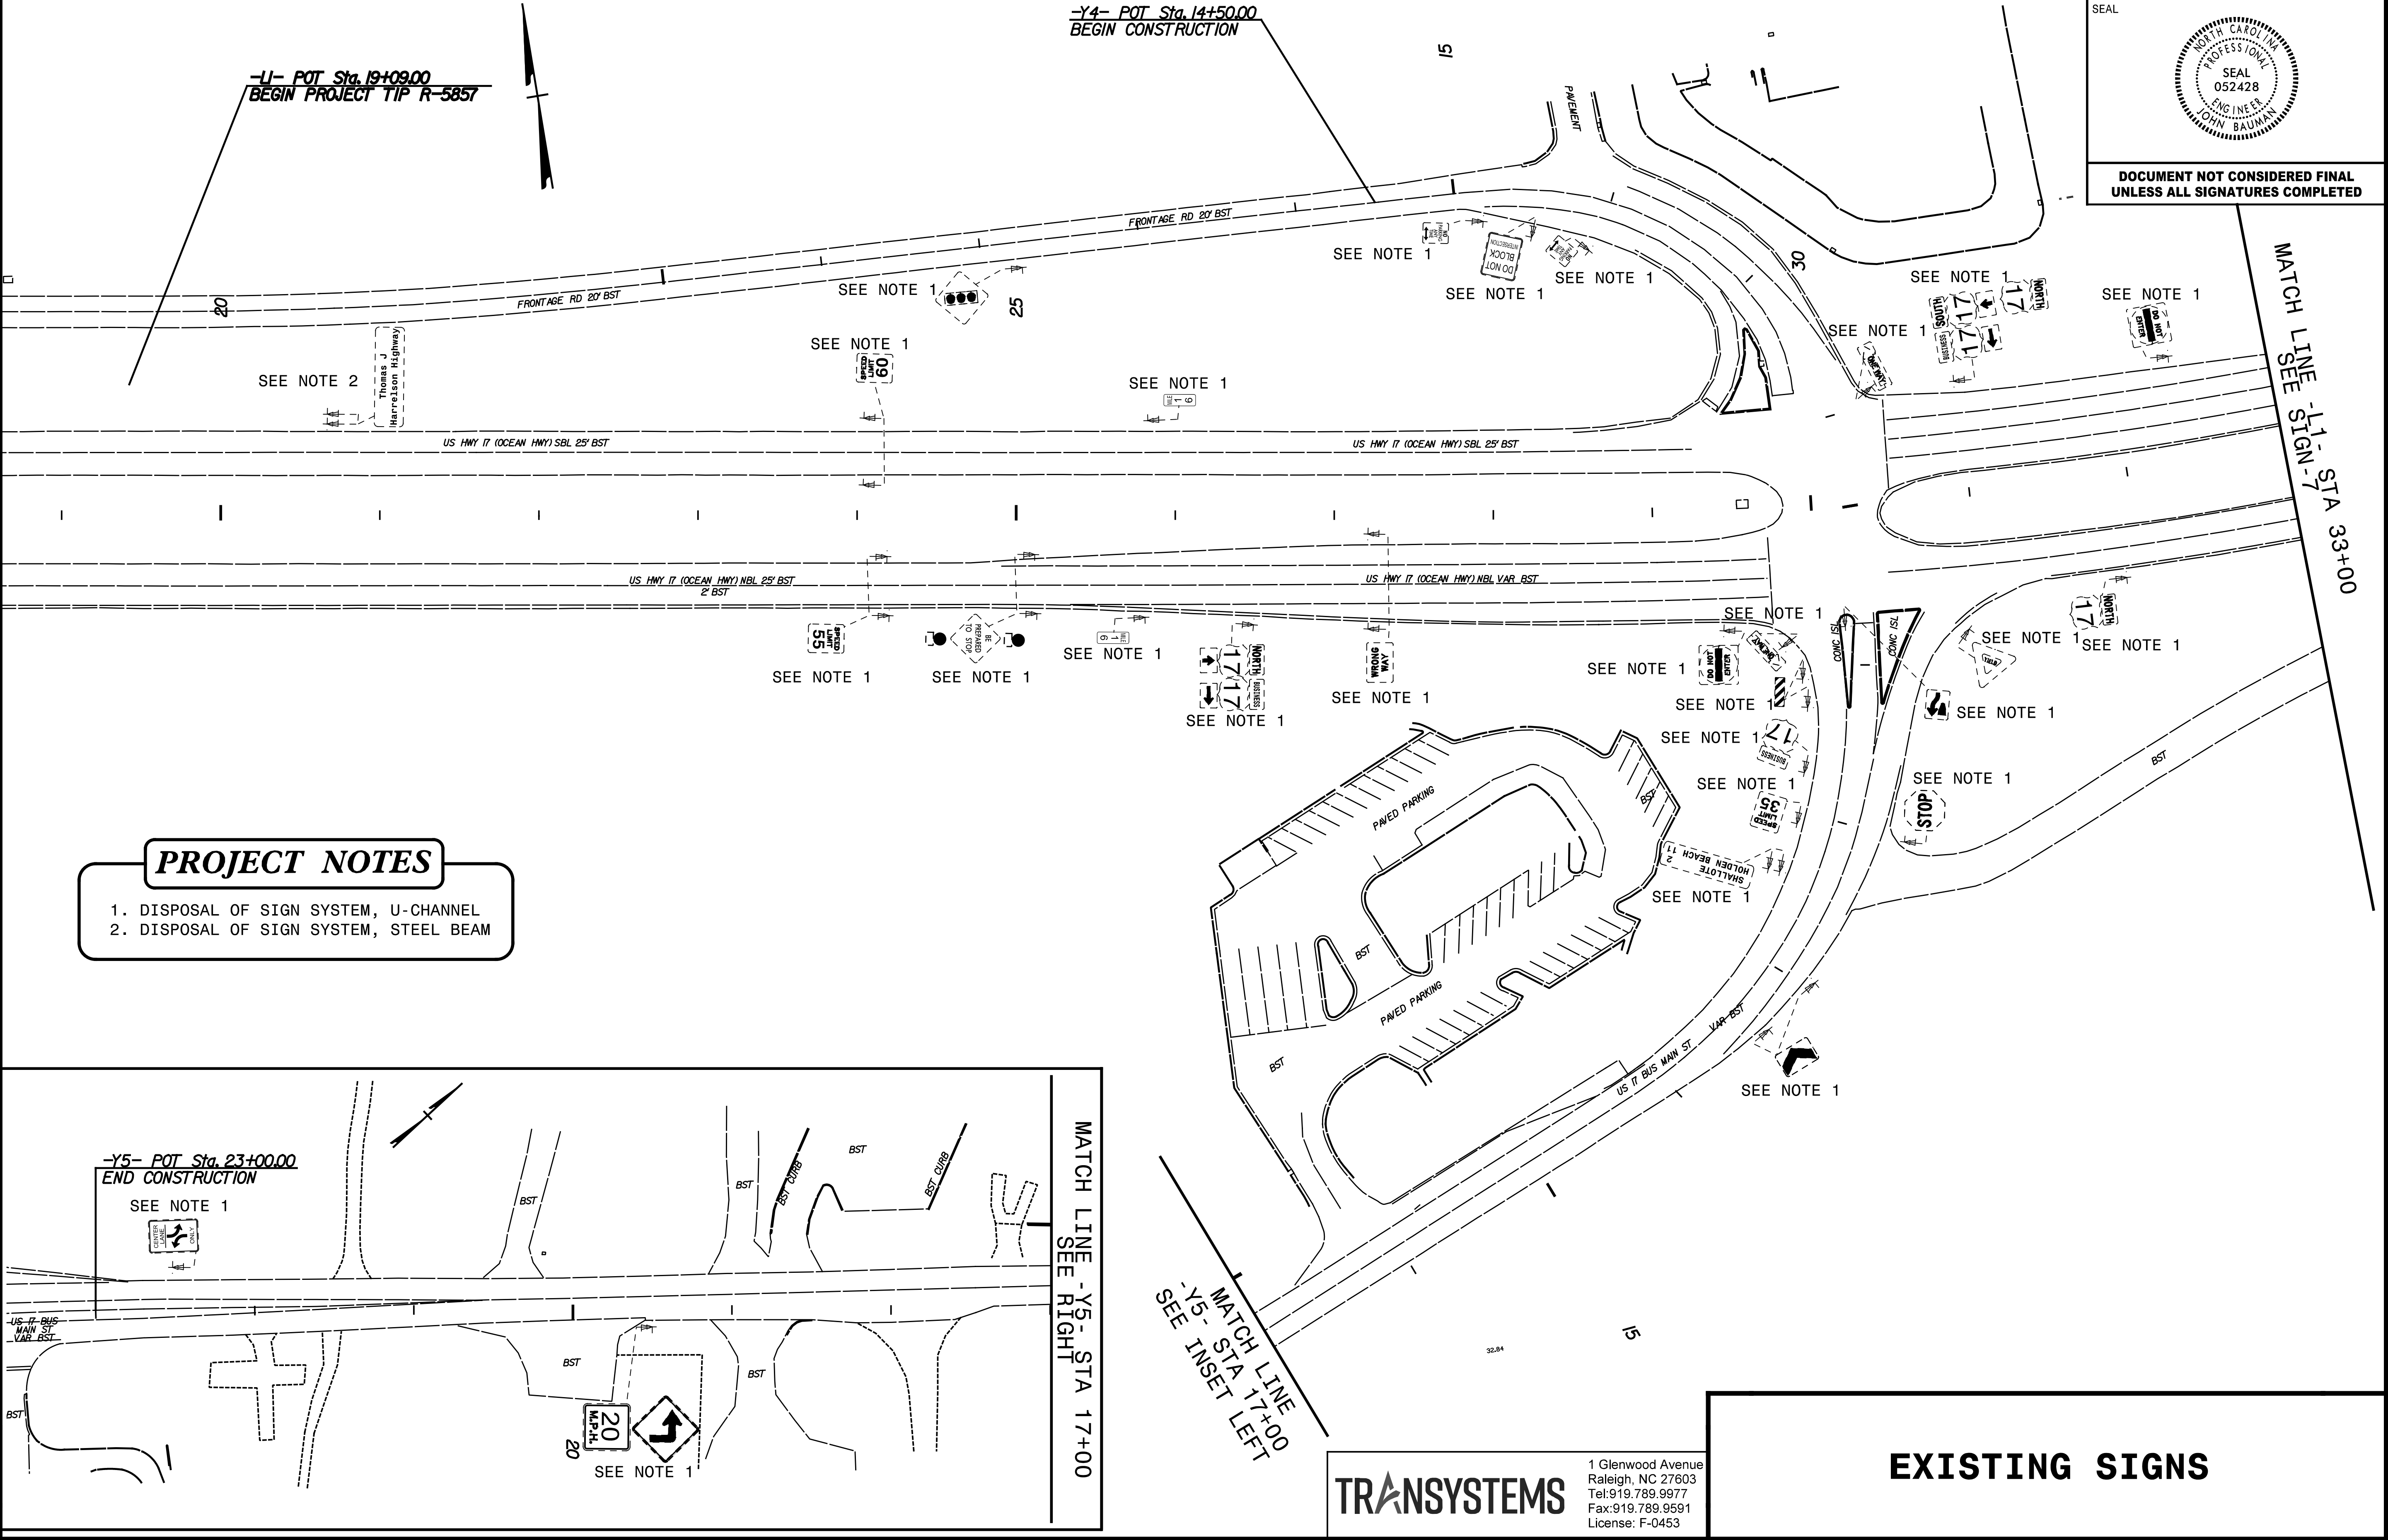

PROJECT NOTES

1. DISPOSAL OF SIGN SYSTEM, U-CHANNEL
2. DISPOSAL OF SIGN SYSTEM, STEEL BEAM

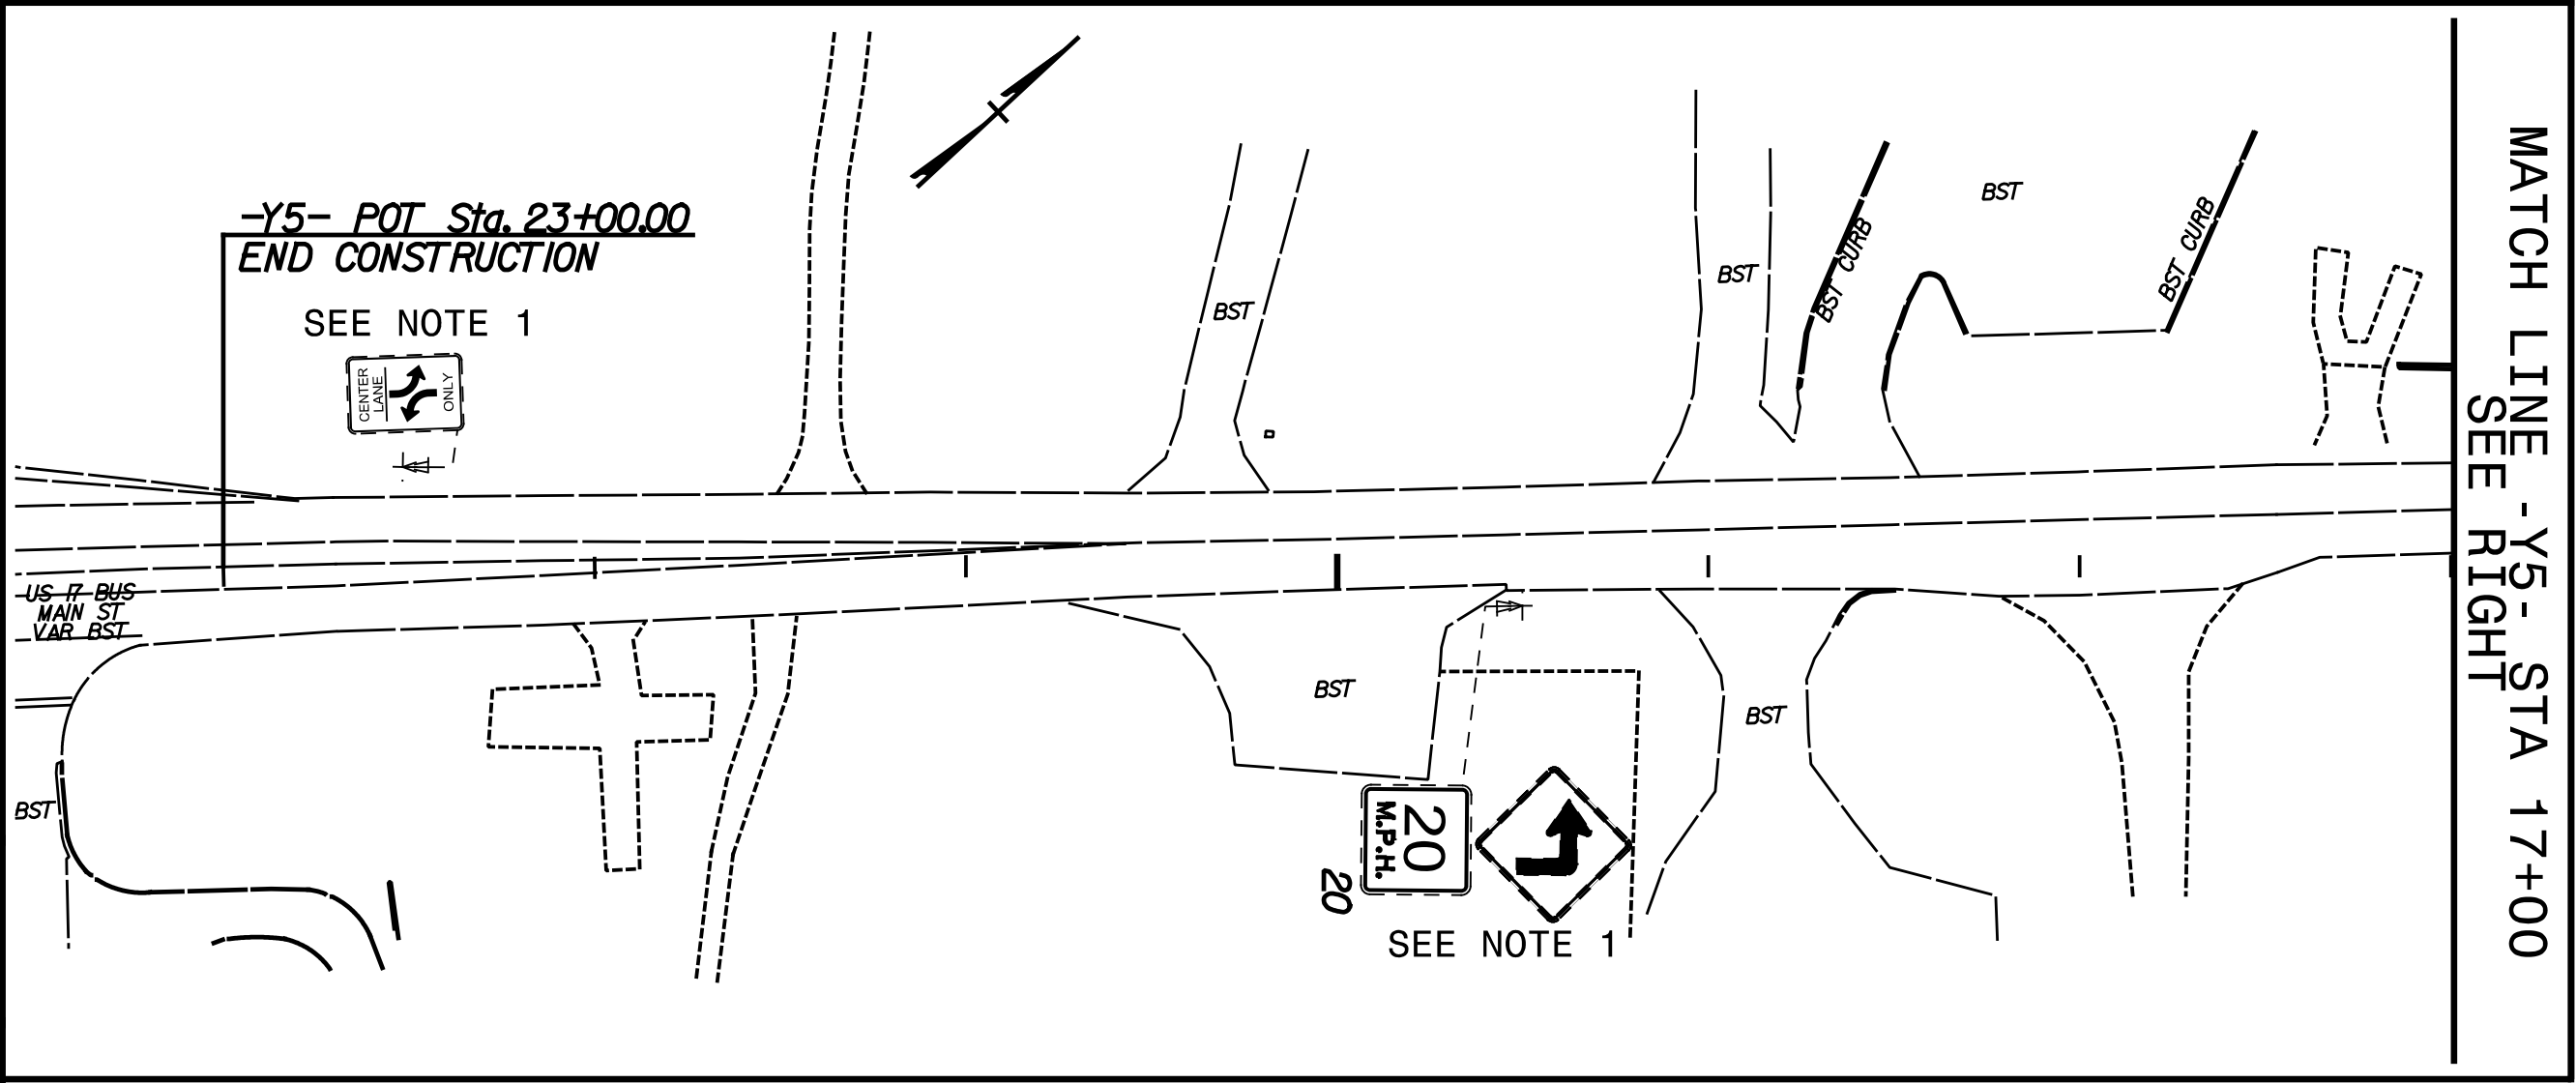

TRANSYSTEMS

1 Glenwood Avenue
Raleigh, NC 27603
Tel: 919.789.9977
Fax: 919.789.9591
License: F-0453

EXISTING SIGNS

5/8/2025 10:08:00 AM E:\184.00_R-5857 Superstreet US17_US17 Business YP\Traffic Signing\SIGN-6.dgn