
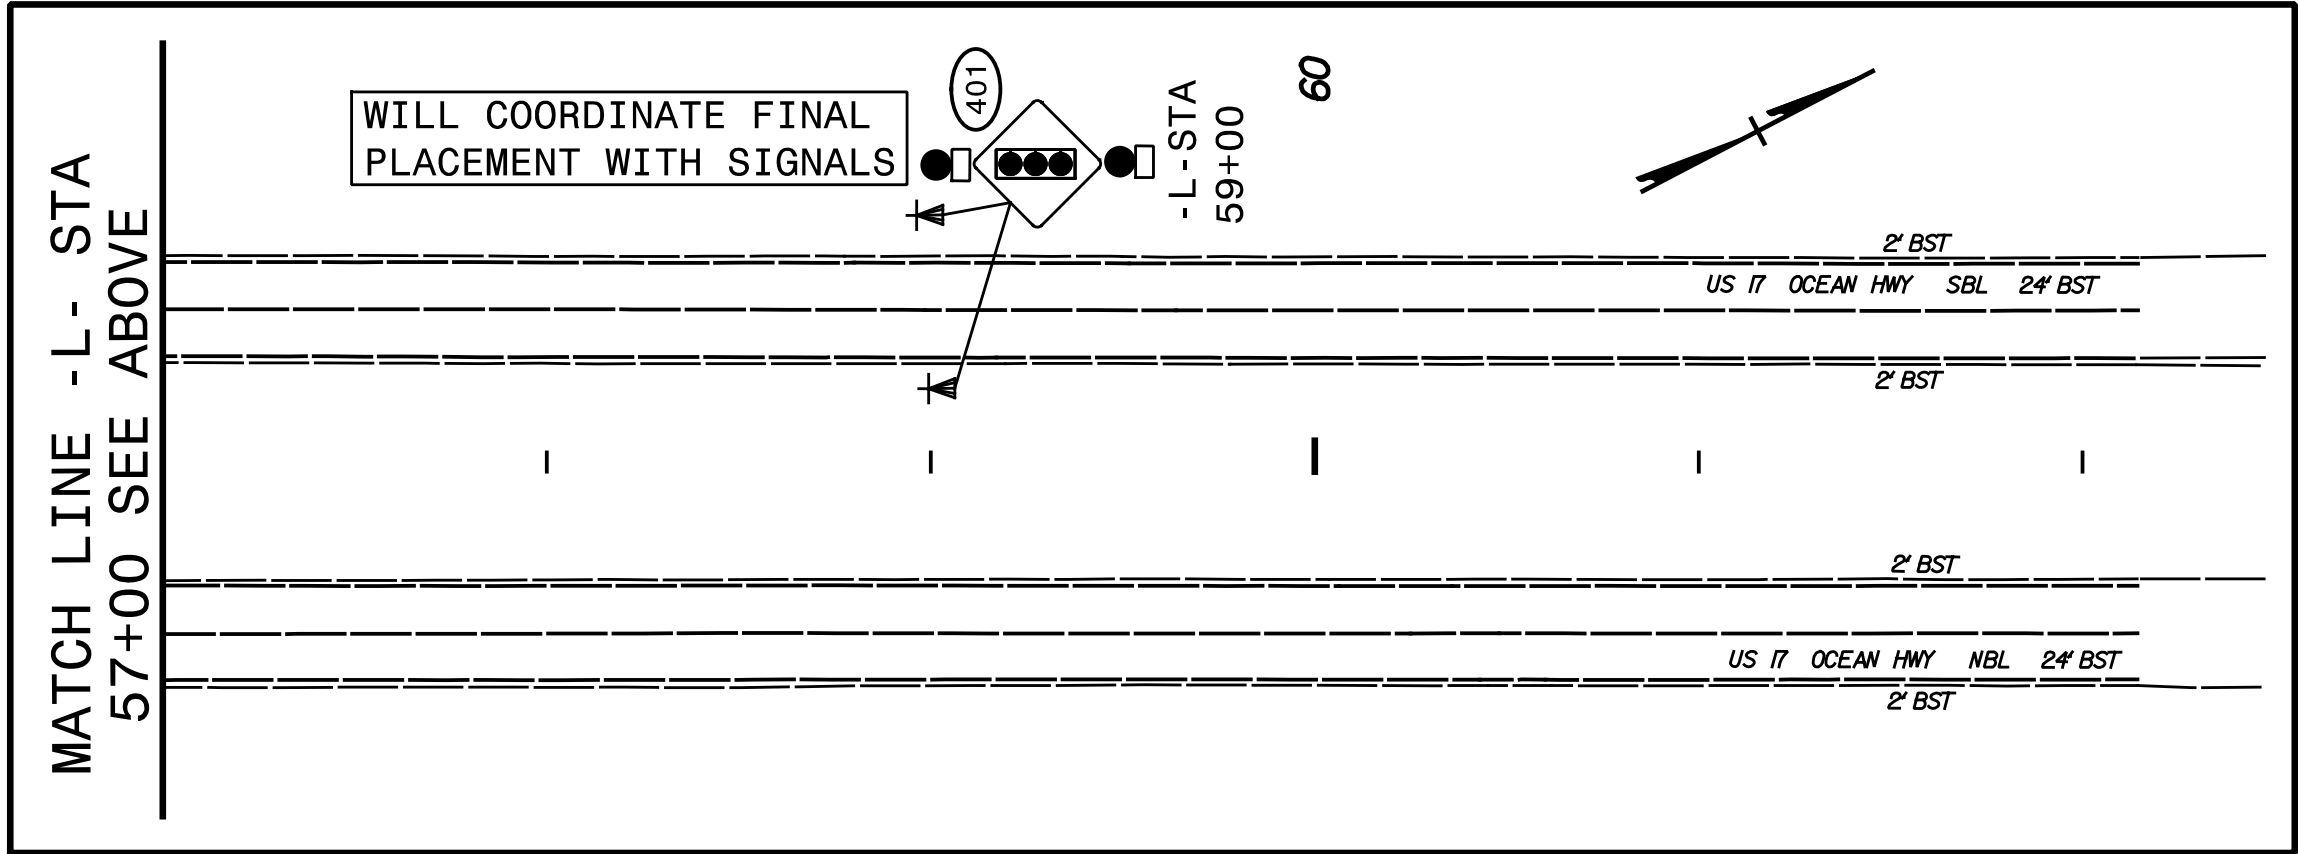


5/8/2025 10:08:58 E:\184.00_R-5857 Superstreet US17_Business\TP\Traffic\Signing\SIGN-9.dgn
John Bauman

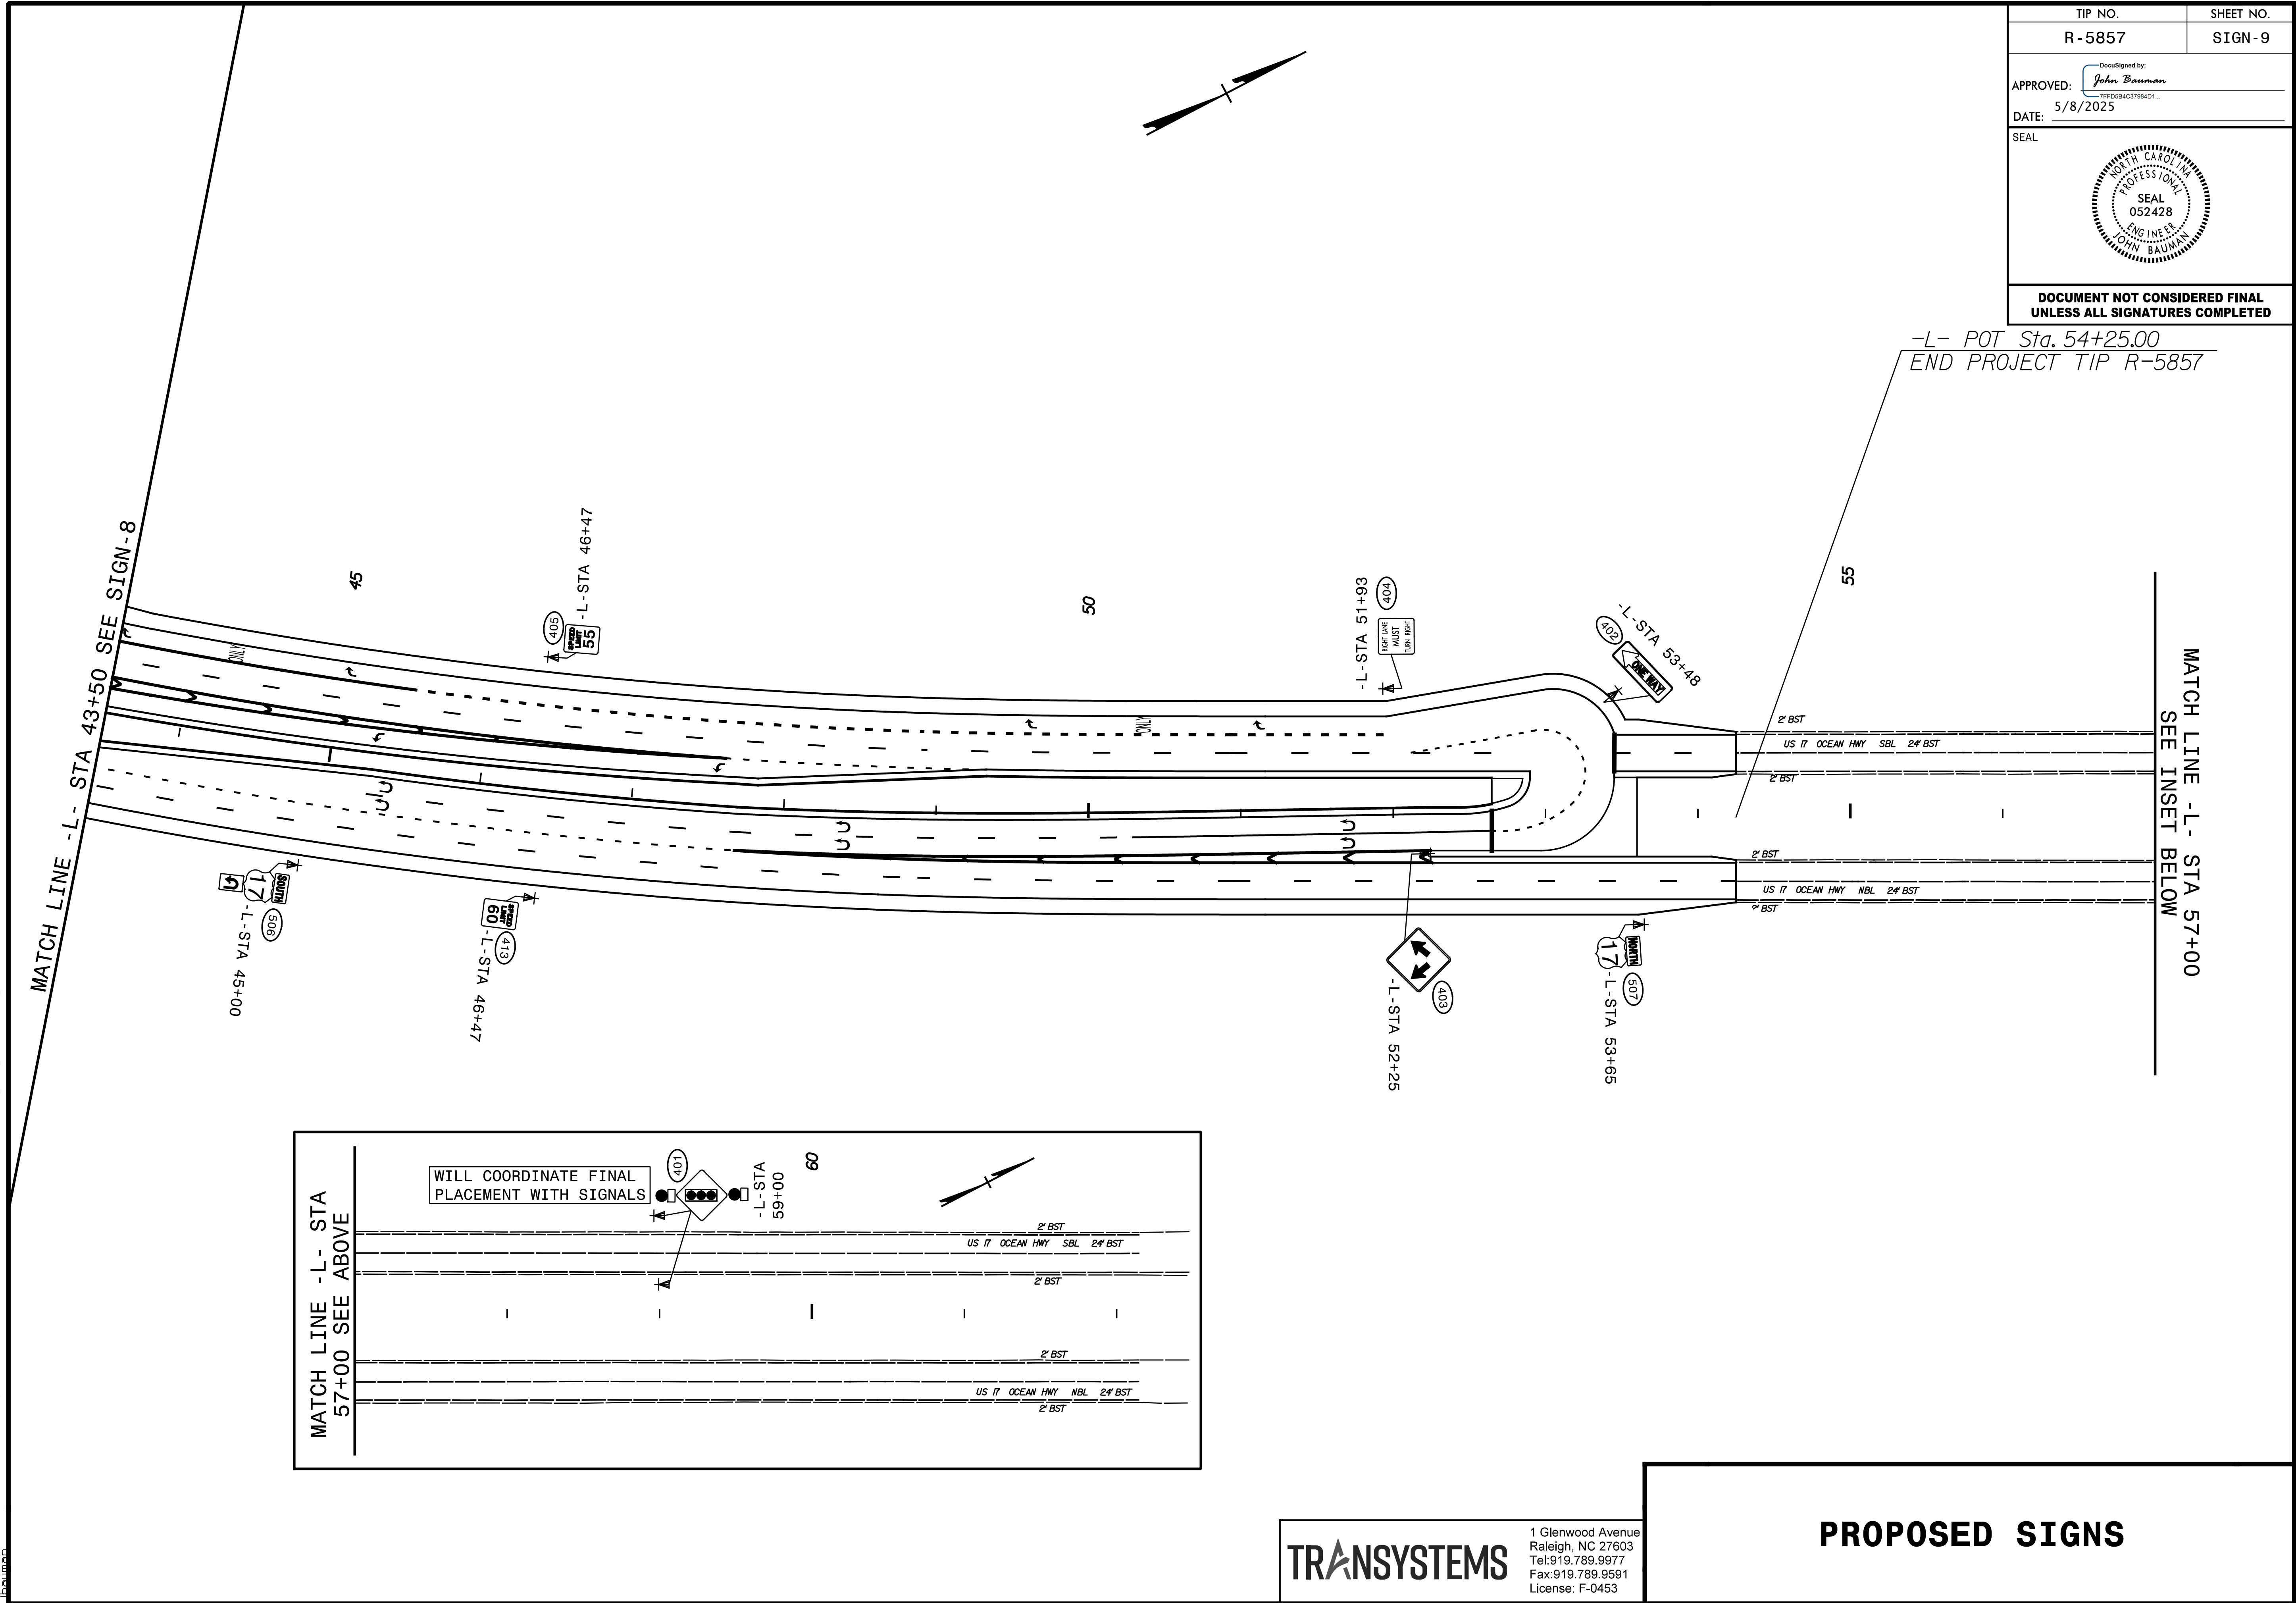

TRANSYSTEMS

1 Glenwood Avenue
Raleigh, NC 27603
Tel:919.789.9977
Fax:919.789.9591
License: F-0453

PROPOSED SIGNS

TIP NO.	SHEET NO.
R-5857	SIGN-9
APPROVED: DocuSigned by: John Bauman 7FFD5B4C378AD1...	
DATE: 5/8/2025	
SEAL	
SEAL 052428 ENGINEER JOHN BAUMAN	
DOCUMENT NOT CONSIDERED FINAL UNLESS ALL SIGNATURES COMPLETED	

-L- POT Sta. 54+25.00
END PROJECT TIP R-5857