


PROJECT REFERENCE NO.	SHEET NO.
R-5857	SCP-2

NOTE
1.FOR NEW CONDUIT PLACED ADJACENT TO THE OUTSIDE ROADWAY PAVED SHOULDER,STAY AS CLOSE AS POSSIBLE TO THE EDGE OF PAVEMENT, BUT MIANTAIN A MINIMUM OF 6’ FROM THE EDGE OF THE TRAVEL LANE.

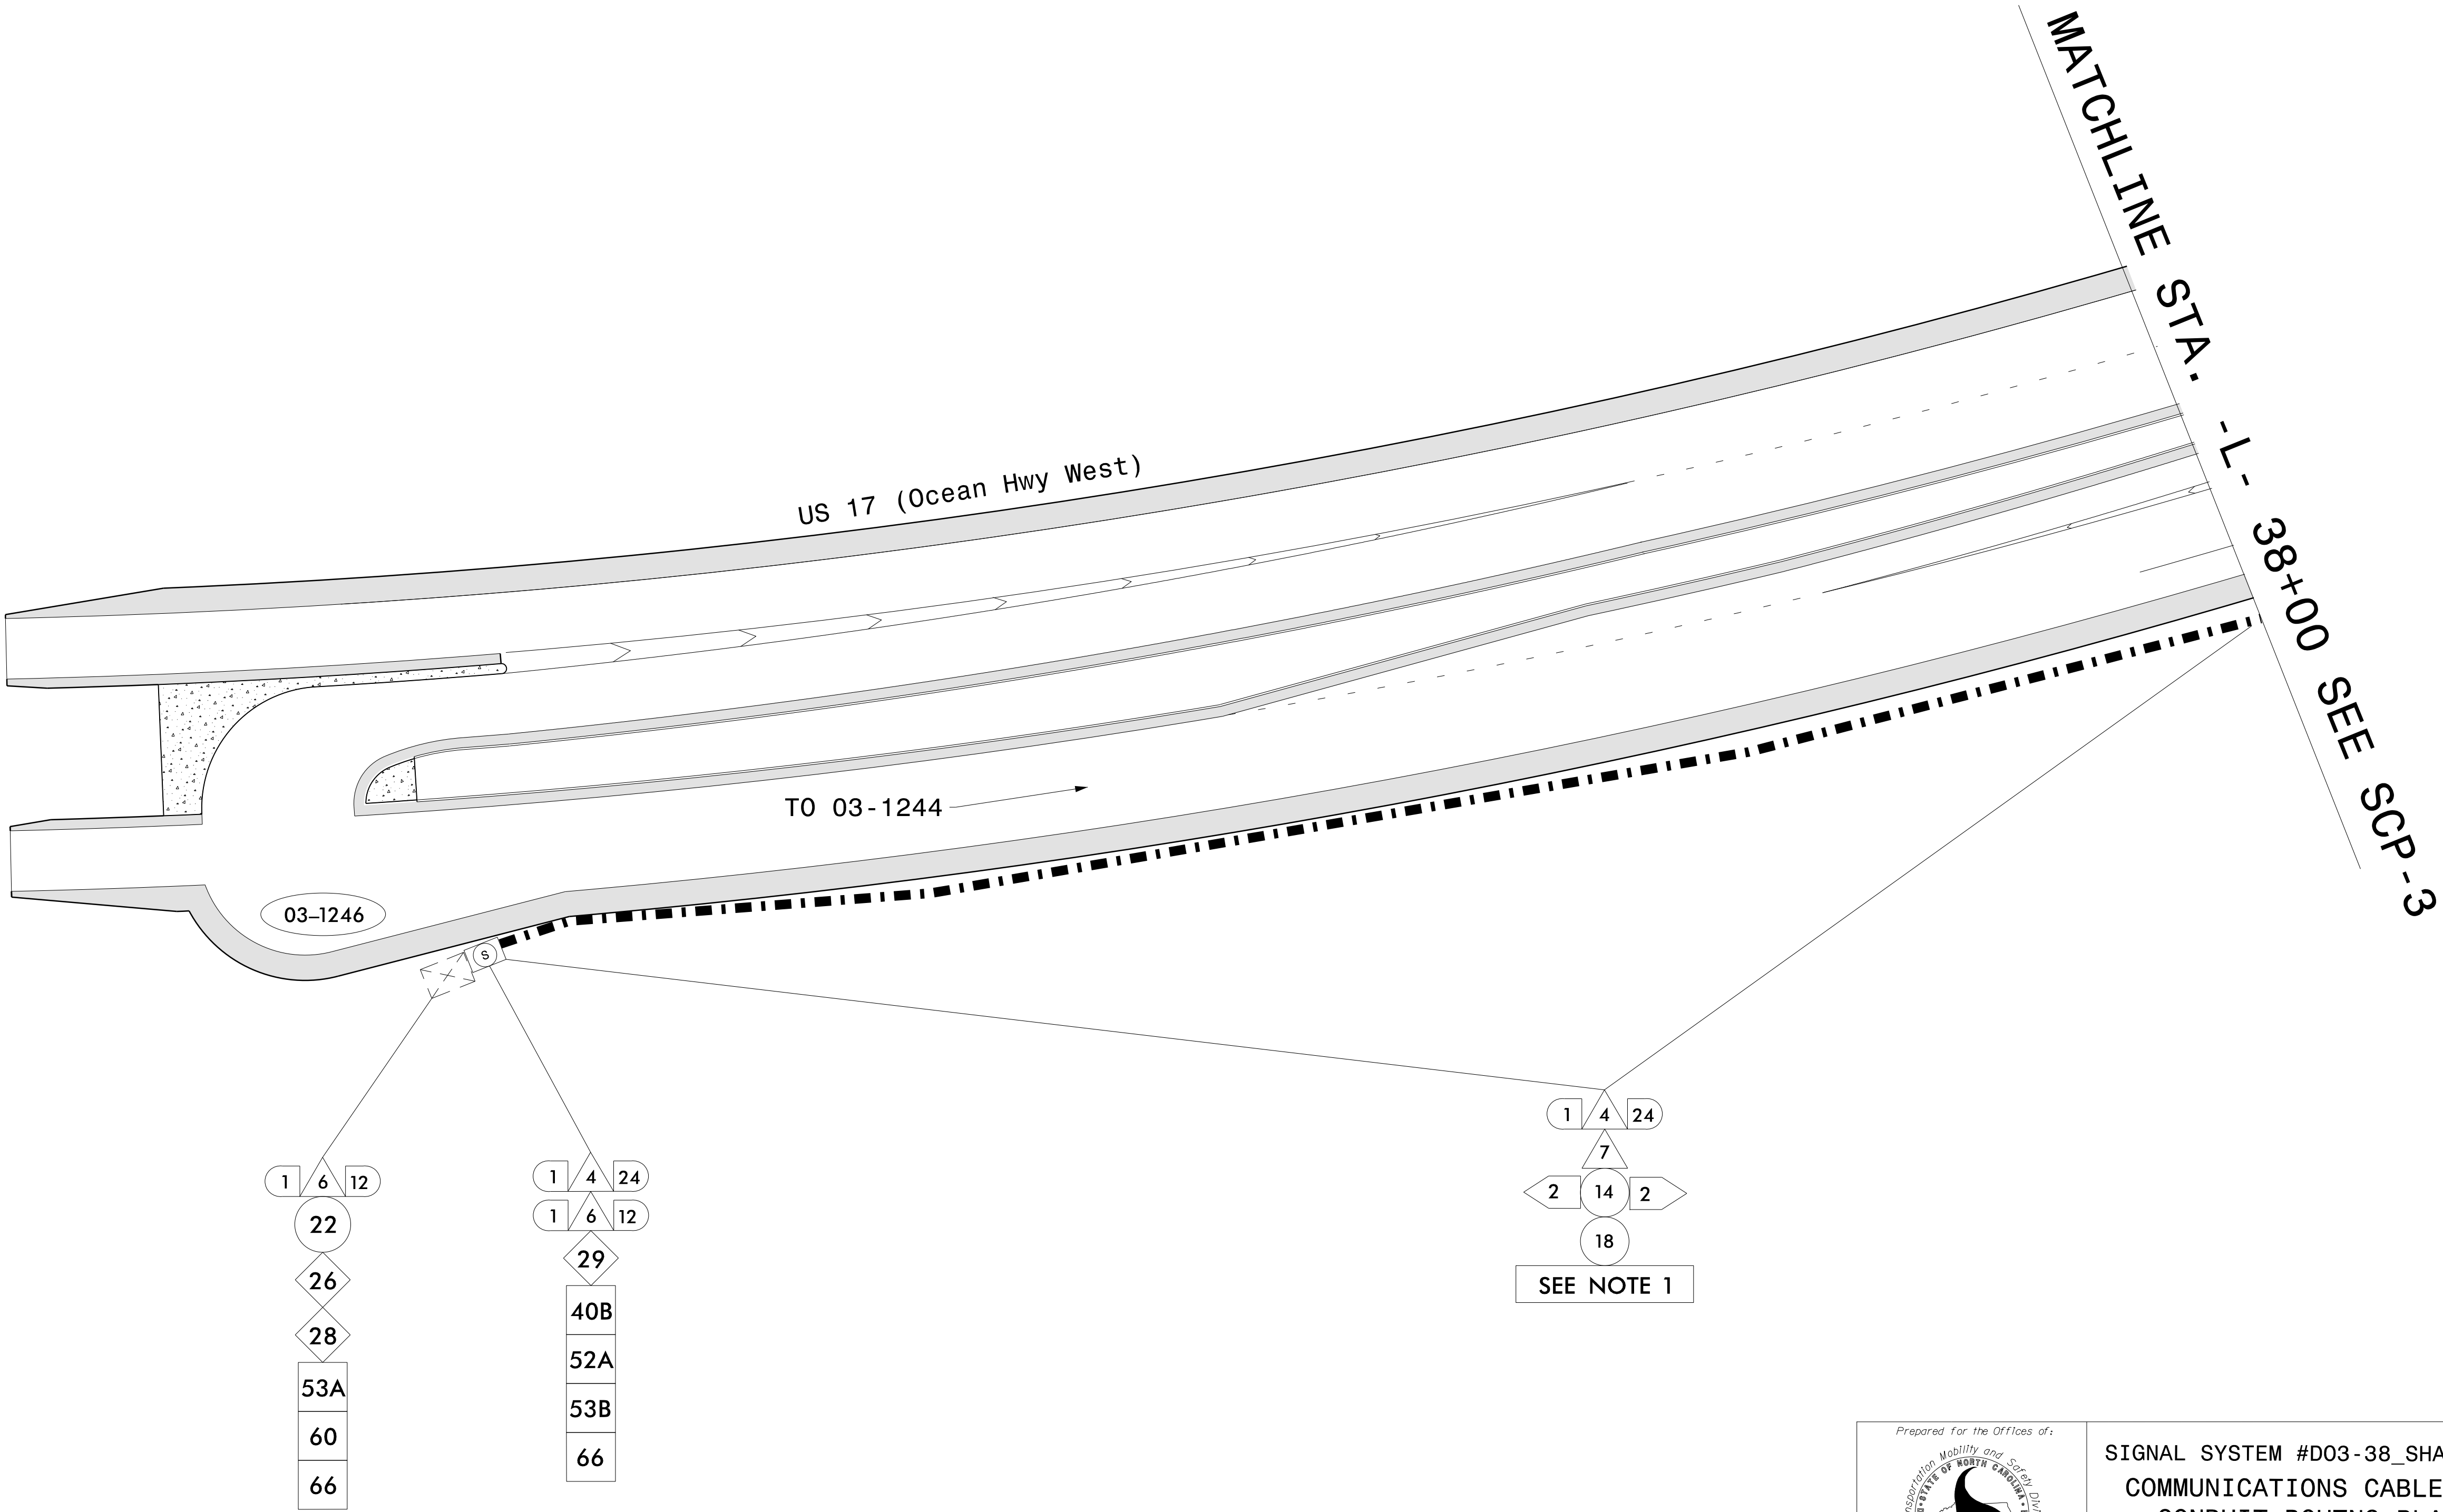

4/1/2025
R-5857.SIG.DSN (SCP-2).dgn
USER:ndegbotse

DOCUMENT NOT CONSIDERED FINAL
UNLESS ALL SIGNATURES COMPLETED

1 Glenwood Avenue
Raleigh, NC 27603
Tel: 919.789.9977
Fax: 919.789.9591
License: F-0453

750 N. Greenfield Pkwy, Garner, NC 27529

SCALE
N/A

Prepared for the Offices of:

TRANSPORTATION
STATE OF NORTH CAROLINA
Signal Design Section

SIGNAL SYSTEM #D03-38_SHALLOTTE
COMMUNICATIONS CABLE AND
CONDUIT ROUTNG PLANS
Division 3 Brunswick County Shallotte
PLAN DATE: March 2025
REVIEWED BY: G. G. Murr, Jr.
PREPARED BY: Nadia Degbotse
REVIEWED BY:
REVISIONS
INIT. DATE
Signed by:
4/1/2025
SIG. INVENTORY NO.

SEAL
14543
ENGINEER
GENE G. MURR JR.

SEAL
14543
PROFESSIONAL
ENGINEER
GENE G. MURR JR.