


PROJECT REFERENCE NO.	SHEET NO.
R-5857	SCP-3

- NOTE
1. FOR NEW CONDUIT PLACED ADJACENT TO THE OUTSIDE ROADWAY PAVED SHOULDER,STAY AS CLOSE AS POSSIBLE TO THE EDGE OF PAVEMENT, BUT MAINTAIN A MINIMUM OF 6’ FROM THE EDGE OF TRAVEL LANE.

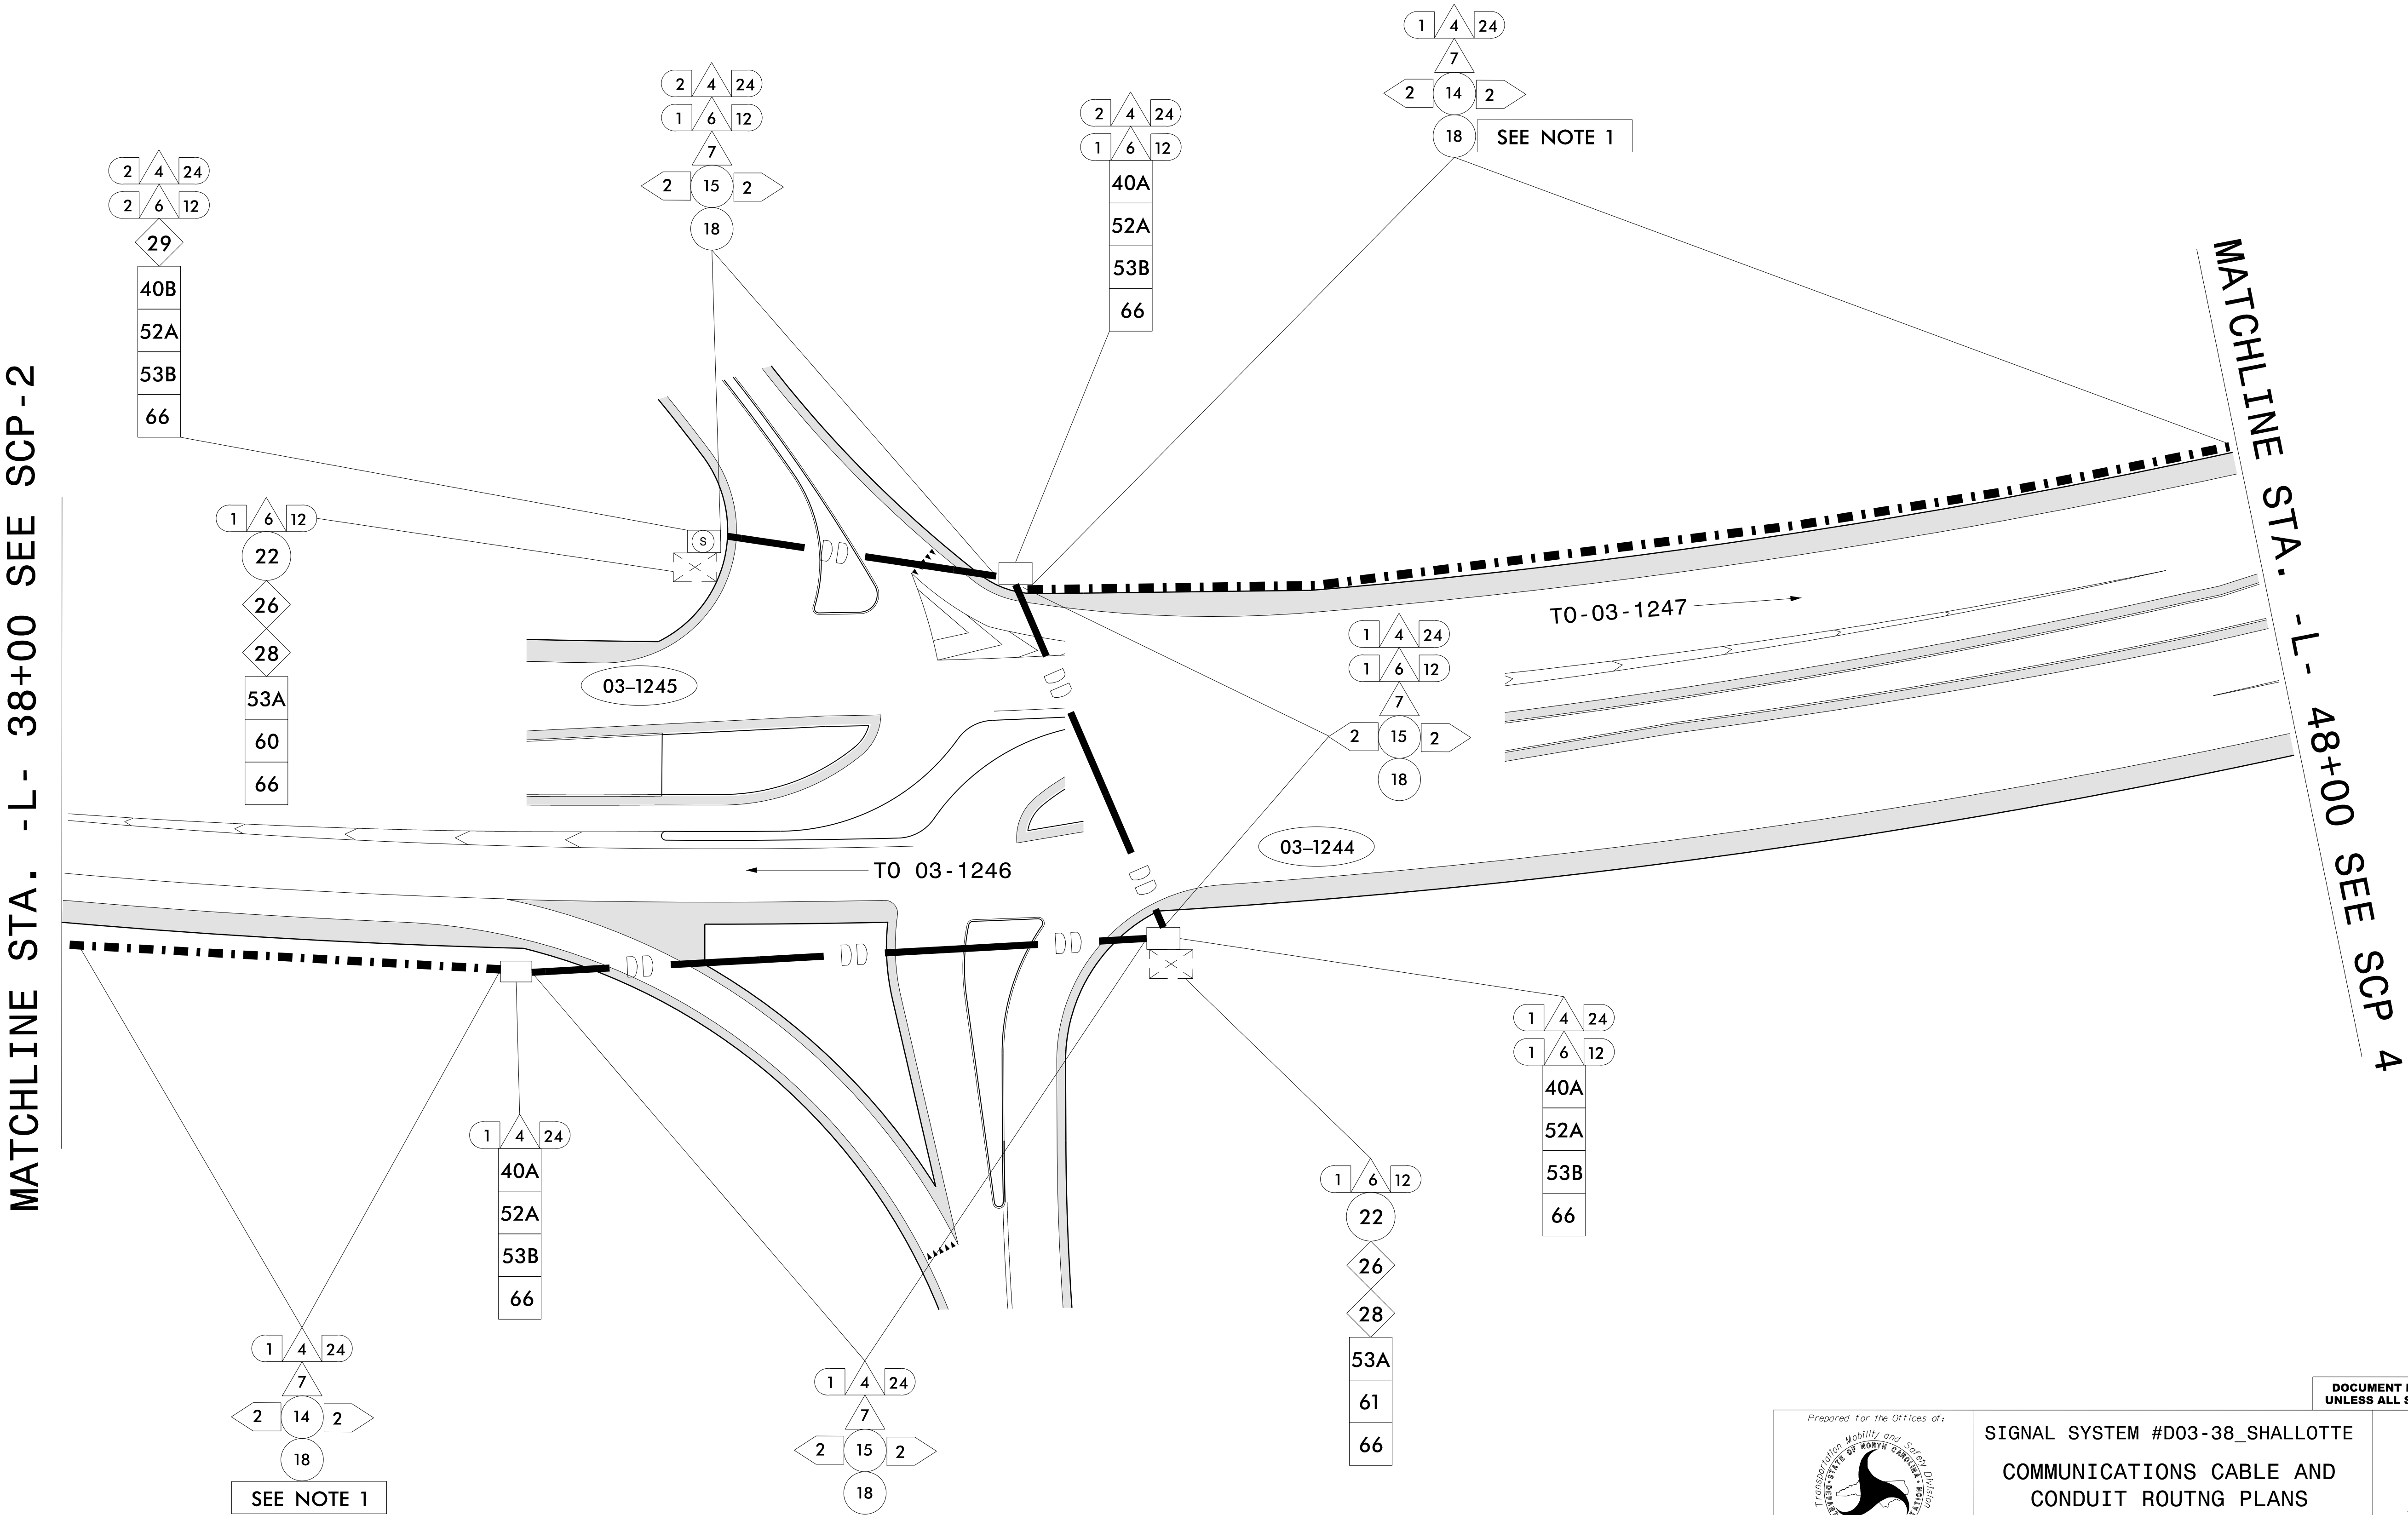

4/1/2025
R-5857.SIG.DSN.L2 (SCP-3).dgn
USER:ndegbotse

TRANSYSTEMS

1 Glenwood Avenue
Raleigh, NC 27603
Tel:919.789.9977
Fax:919.789.9591
License: F-0453

Prepared for the Offices of:
TRANSPORTATION MOBILITY AND SAFETY DIVISION
NORTH CAROLINA DEPARTMENT OF TRANSPORTATION
Signal Design Section

750 N. Greenfield Pkwy, Garner, NC 27529

SIGNAL SYSTEM #D03-38_SHALLOTTE			
COMMUNICATIONS CABLE AND CONDUIT ROUTING PLANS			
Division 3 Brunswick County		Shallotte	
PLAN DATE:	March 2025	REVIEWED BY:	G. G. Murr, Jr.
PREPARED BY:	Nadia Degbotse	REVIEWED BY:	
REVISIONS		INIT.	DATE

DOCUMENT NOT CONSIDERED FINAL
UNLESS ALL SIGNATURES COMPLETED

SEAL

Signed by:
Gene G. Murr, Jr.
4/1/2025
AAAF5078CAB34CF...
SIG. INVENTORY NO.