
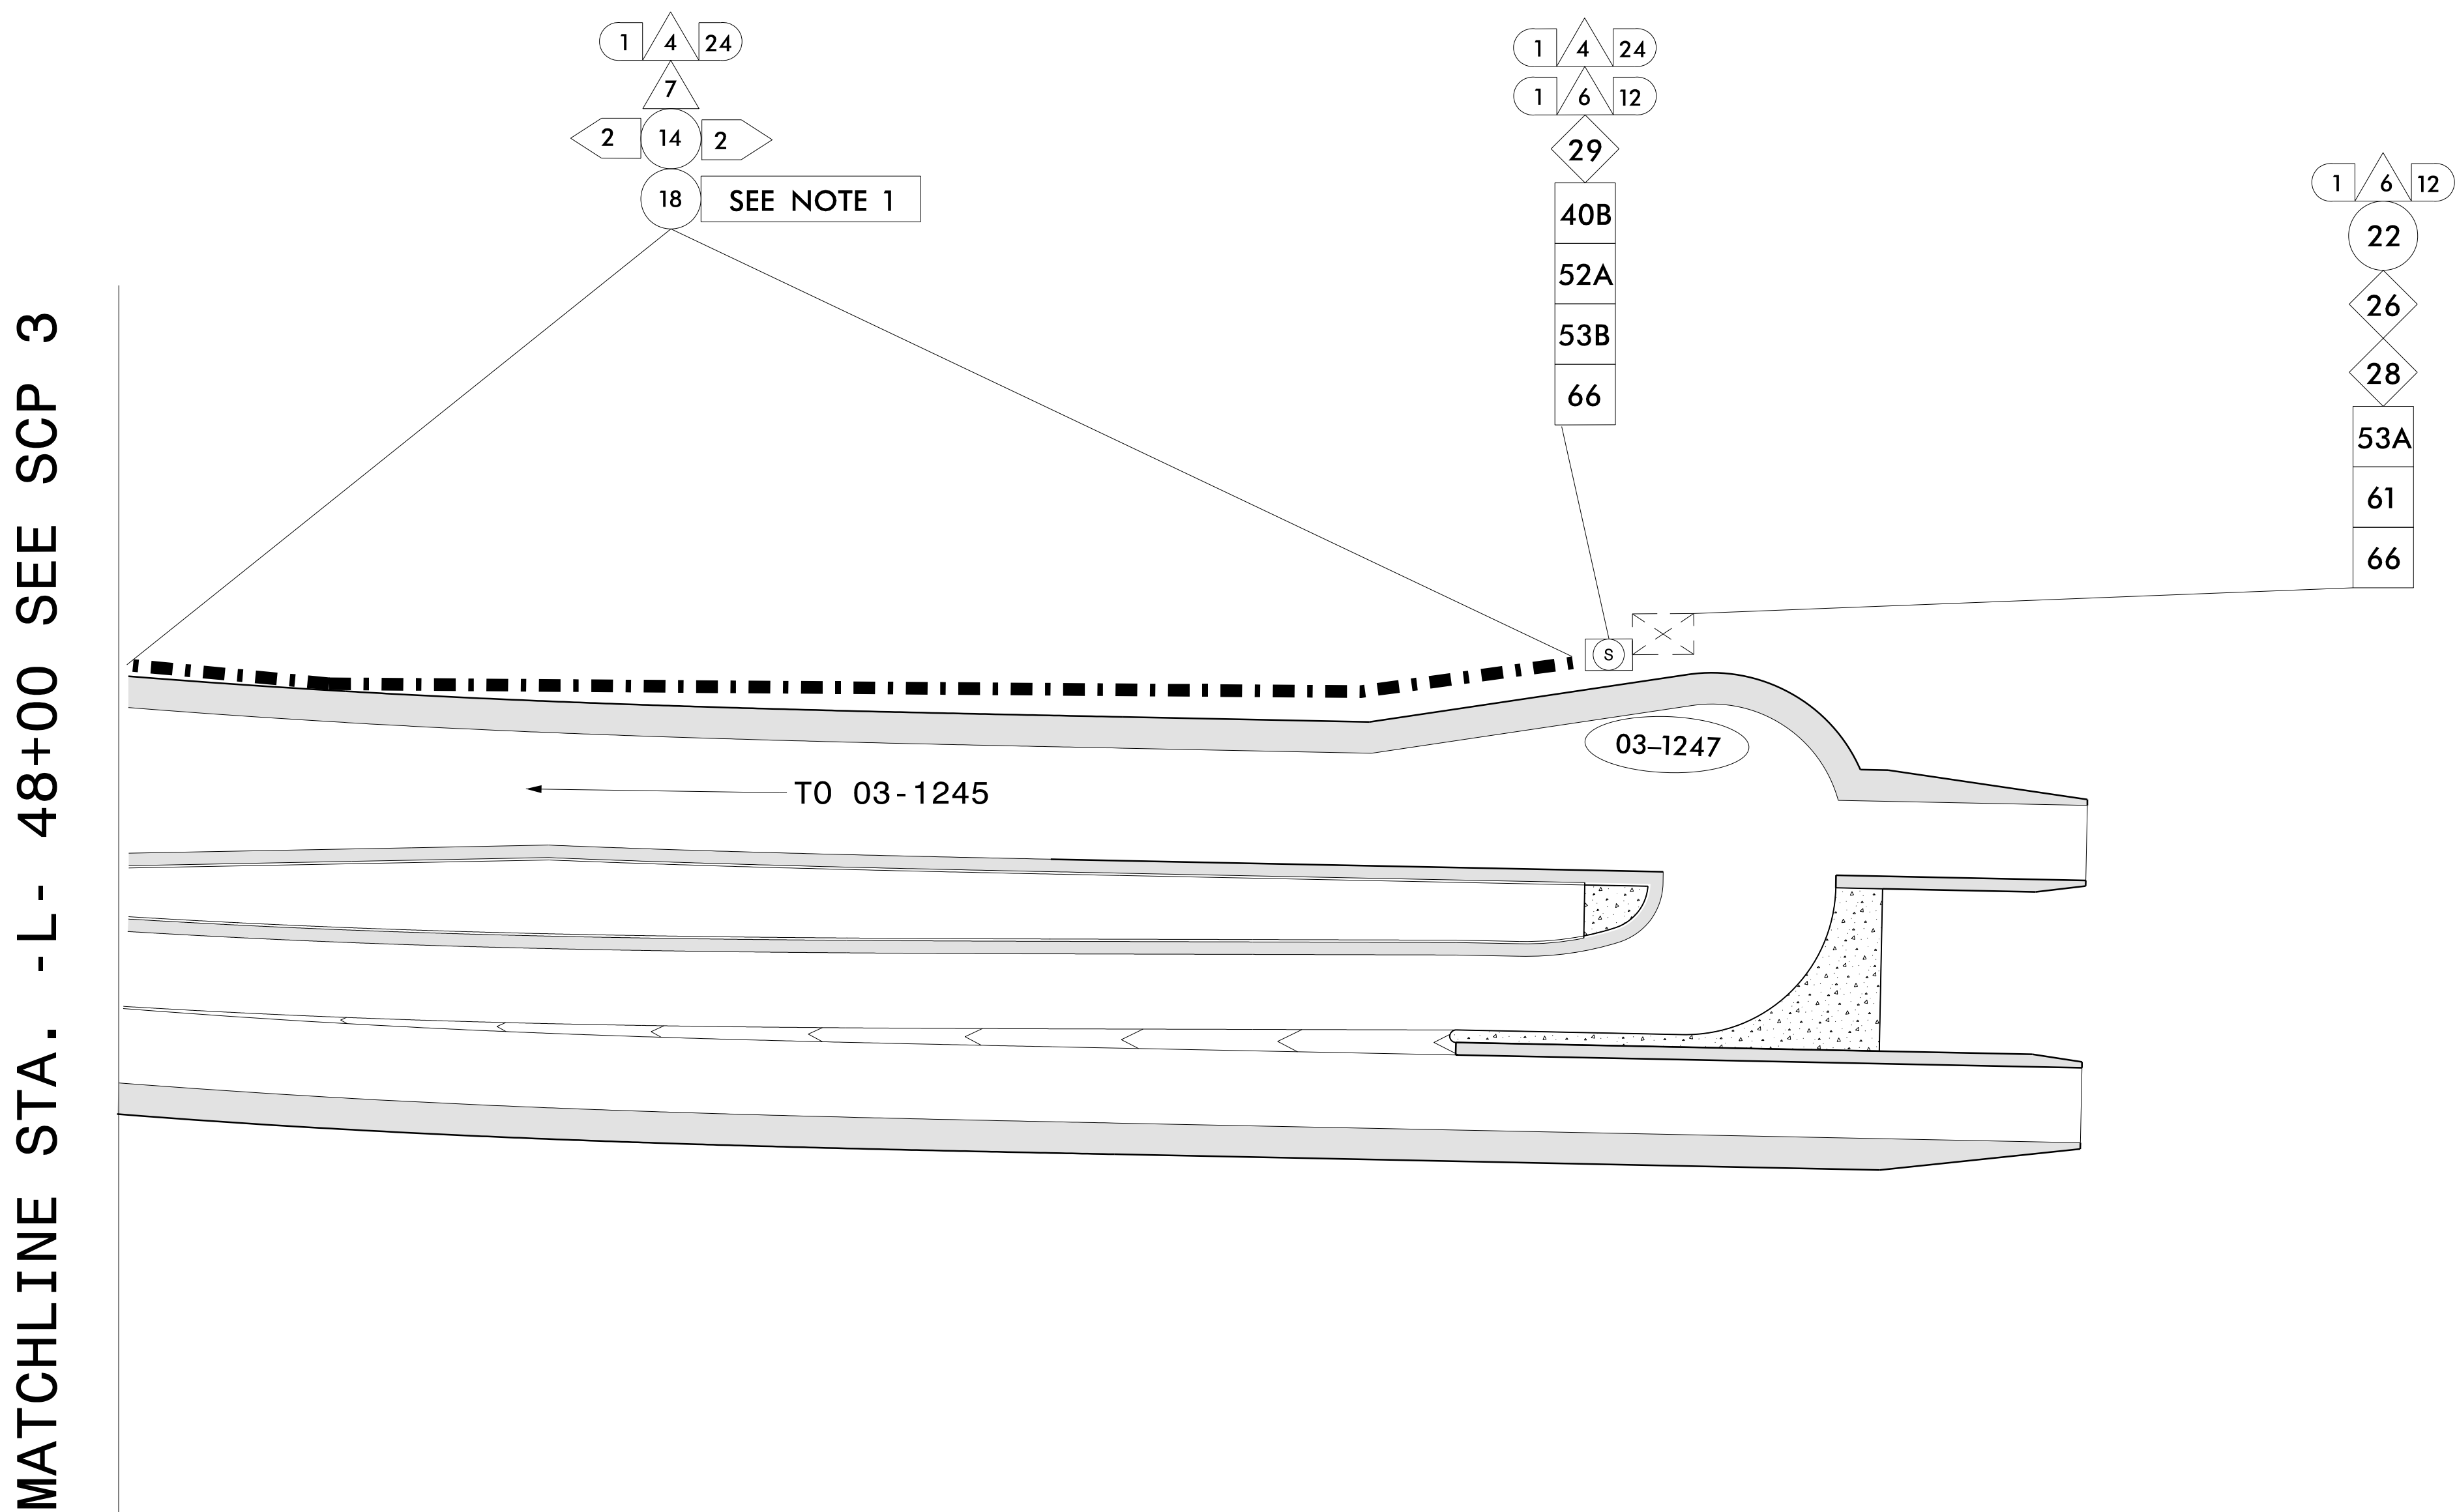
 


PROJECT REFERENCE NO.	SHEET NO.
R-5857	SCP-4

1. FOR NEW CONDUIT PLACED ADJACENT TO THE OUTSIDE ROADWAY PAVED SHOULDER, STAY AS CLOSE AS POSSIBLE TO THE EDGE OF PAVEMENT, BUT MAINTAIN A MINIMUM OF 6' FROM THE EDGE OF THE TRAVEL LANE.

 

**DOCUMENT NOT CONSIDERED FINAL
UNLESS ALL SIGNATURES COMPLETED**

	1 Glenwood Avenue Raleigh, NC 27603 Tel: 919.789.9977 Fax: 919.789.9591 License: F-0453		750 N. Greenfield Pkwy, Garner, NC 27529 SCALE  N/A	PLAN DATE: March 2025 PREPARED BY: Nadia Degbotse REVISIONS	REVIEWED BY: G. G. Murr, Jr. REVIEWED BY:	
				INIT. DATE 4/1/2025	Signed by: 	
					AAMF5078CAB3ACF SIG. INVENTORY NO.	