



PROJECT REFERENCE NO.	SHEET NO.
R-5857	SCP-5

NOTE
1. FOR NEW CONDUIT PLACED ADJACENT TO THE OUTSIDE ROADWAY PAVED SHOULDER,STAY AS CLOSE AS POSSIBLE TO THE EDGE OF PAVEMENT, BUT MAINTAIN A MINIMUM OF 6' FROM THE EDGE OF THE TRAVEL LANE.

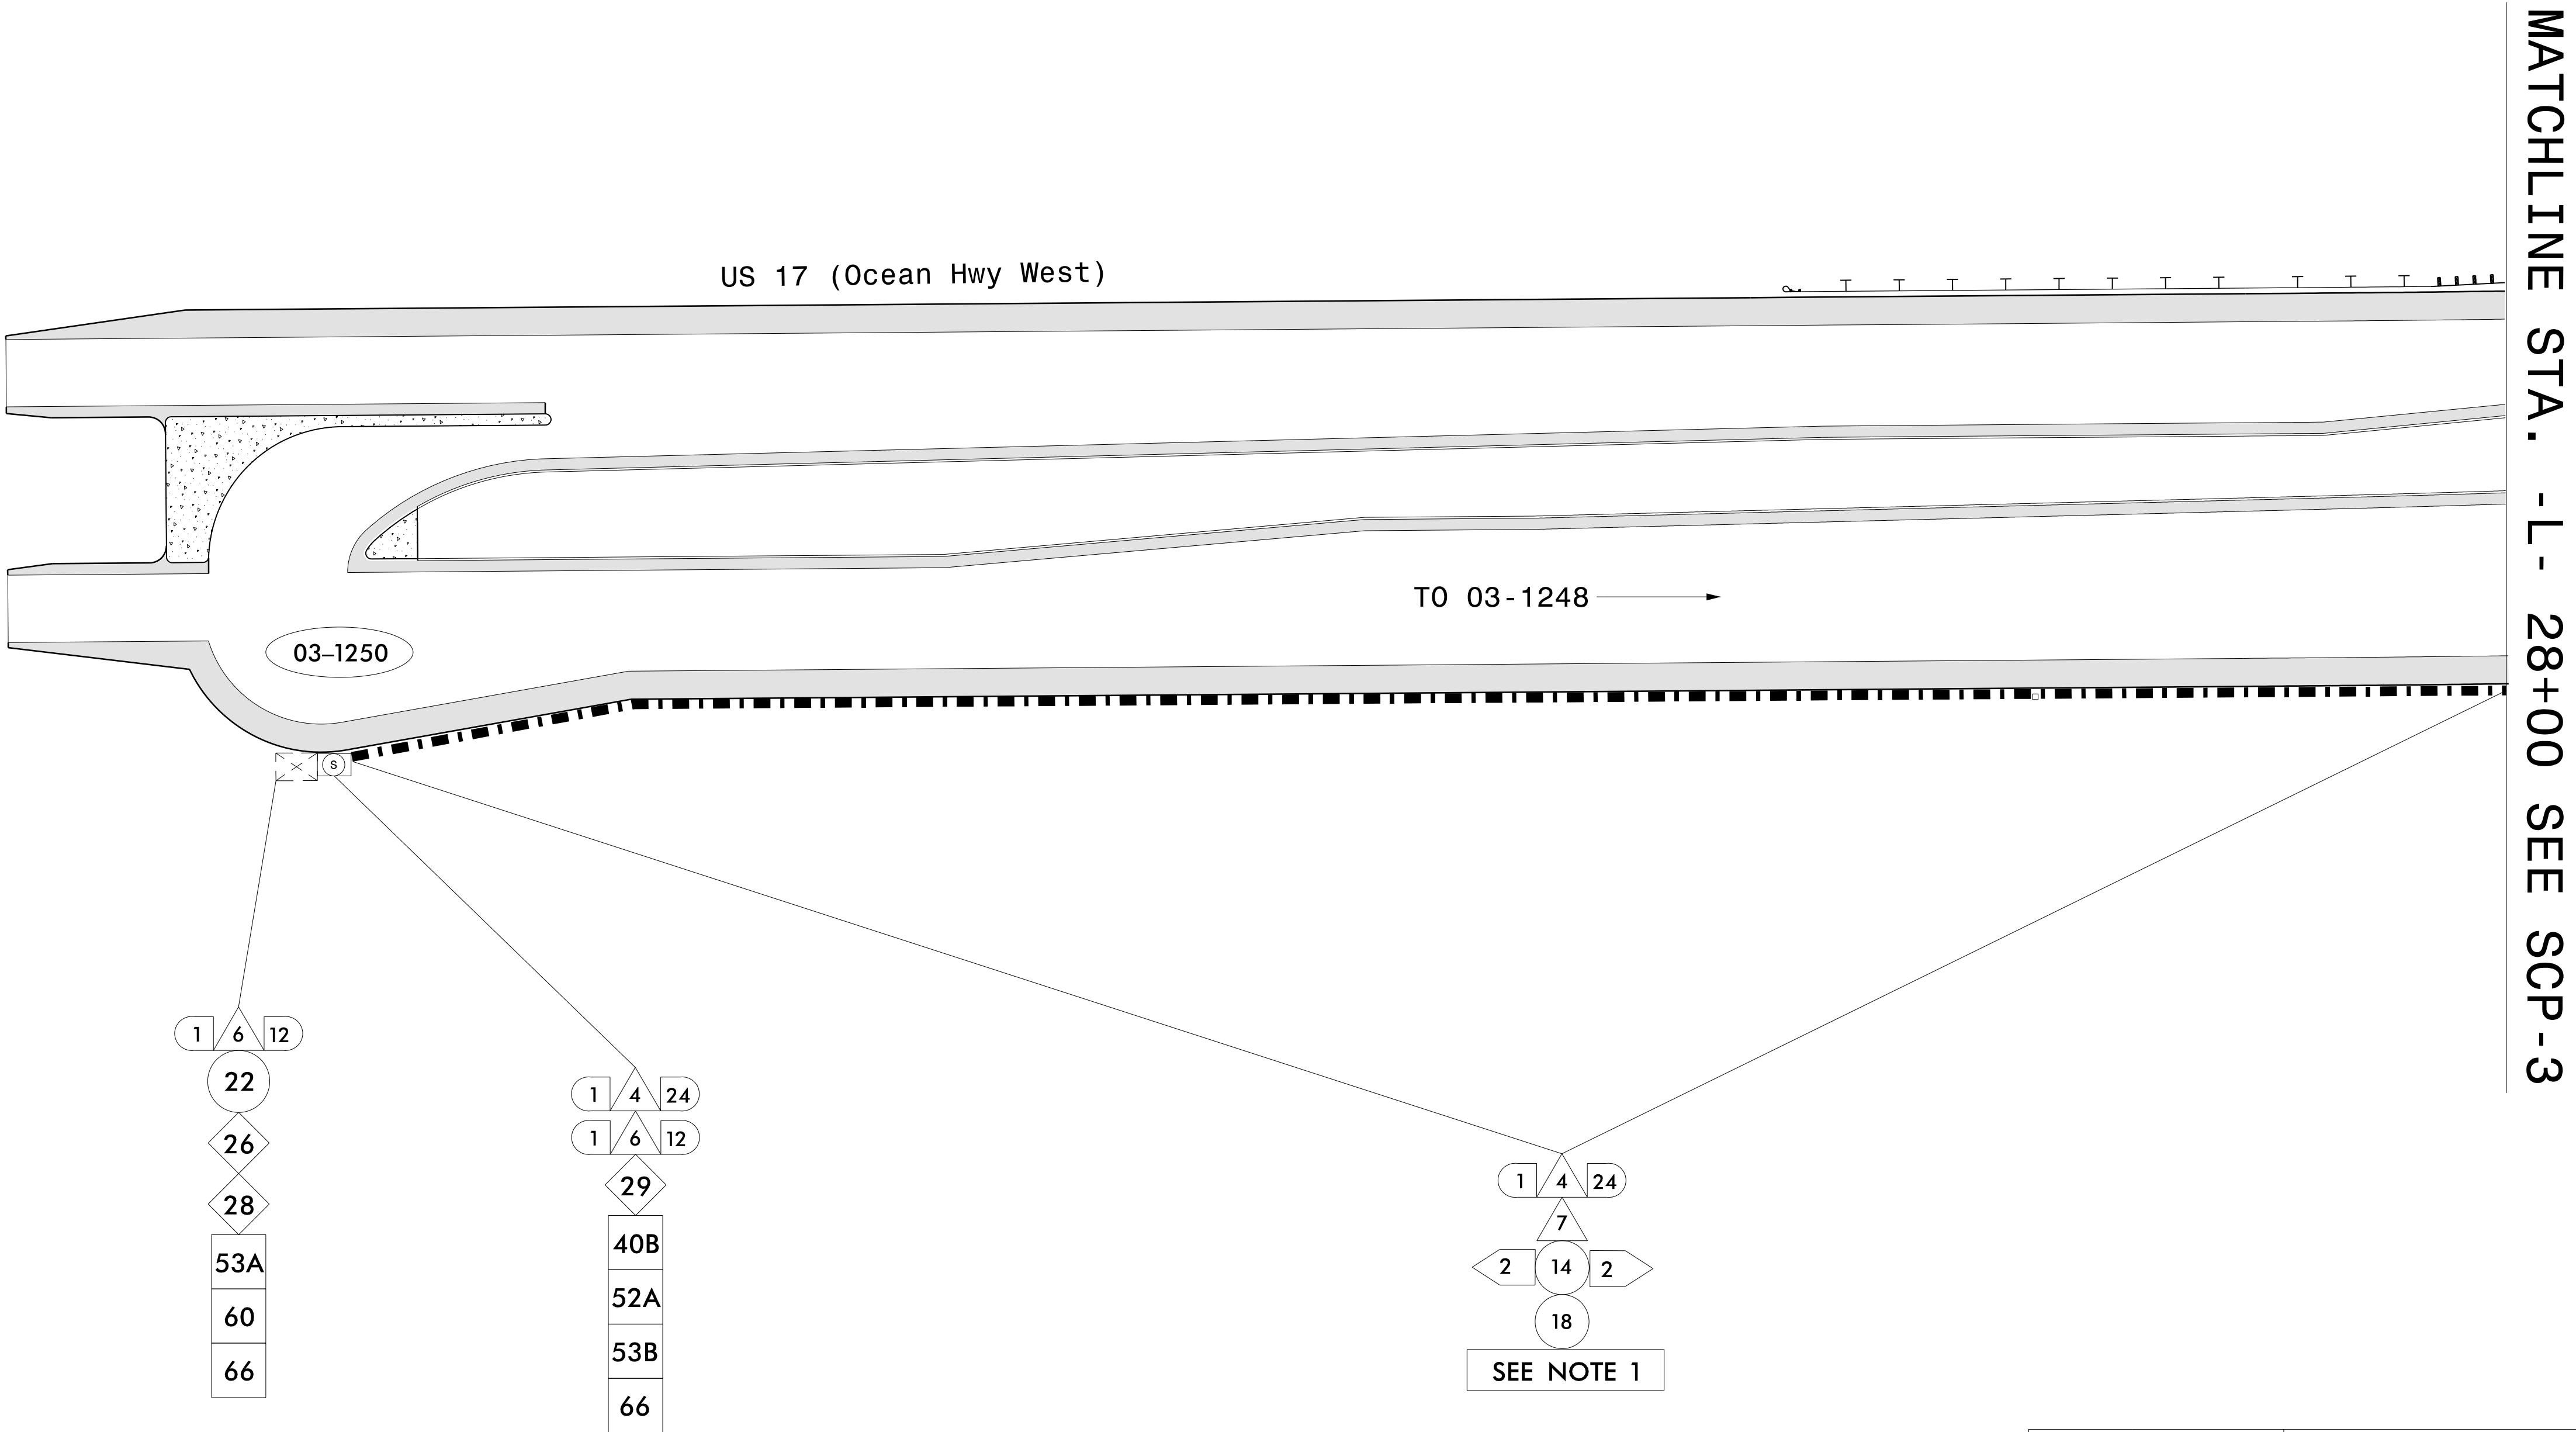

DOCUMENT NOT CONSIDERED FINAL
UNLESS ALL SIGNATURES COMPLETED

Prepared for:

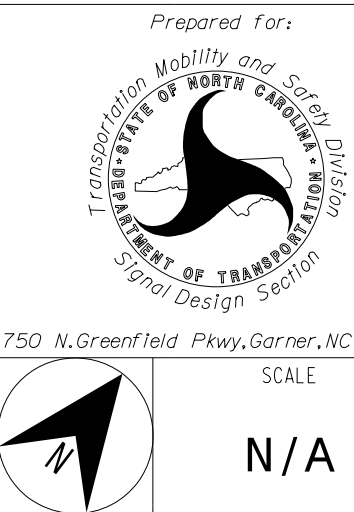

750 N. Greenfield Pkwy, Garner, NC 27529

SIGNAL SYSTEM #D03-14_SHALLOTTE

COMMUNICATIONS CABLE AND CONDUIT ROUTING PLANS


Division 3 Brunswick County Shallotte

PLAN DATE: March 2025 REVIEWED BY: G. G. Murr, Jr.

PREPARED BY: Nadia Degbotse REVIEWED BY:

REVISIONS	INIT.	DATE

SEAL

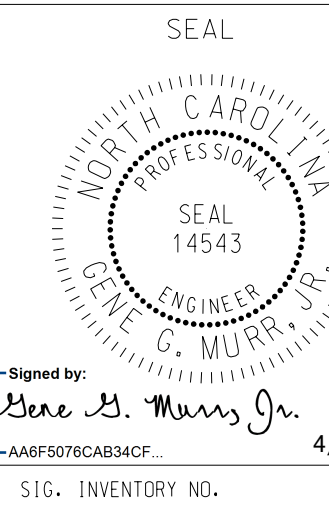

Signed by: Gene G. Murr, Jr.

4/1/2025

SIG. INVENTORY NO.