



PROJECT REFERENCE NO.	SHEET NO.
R-5857	SCP-6

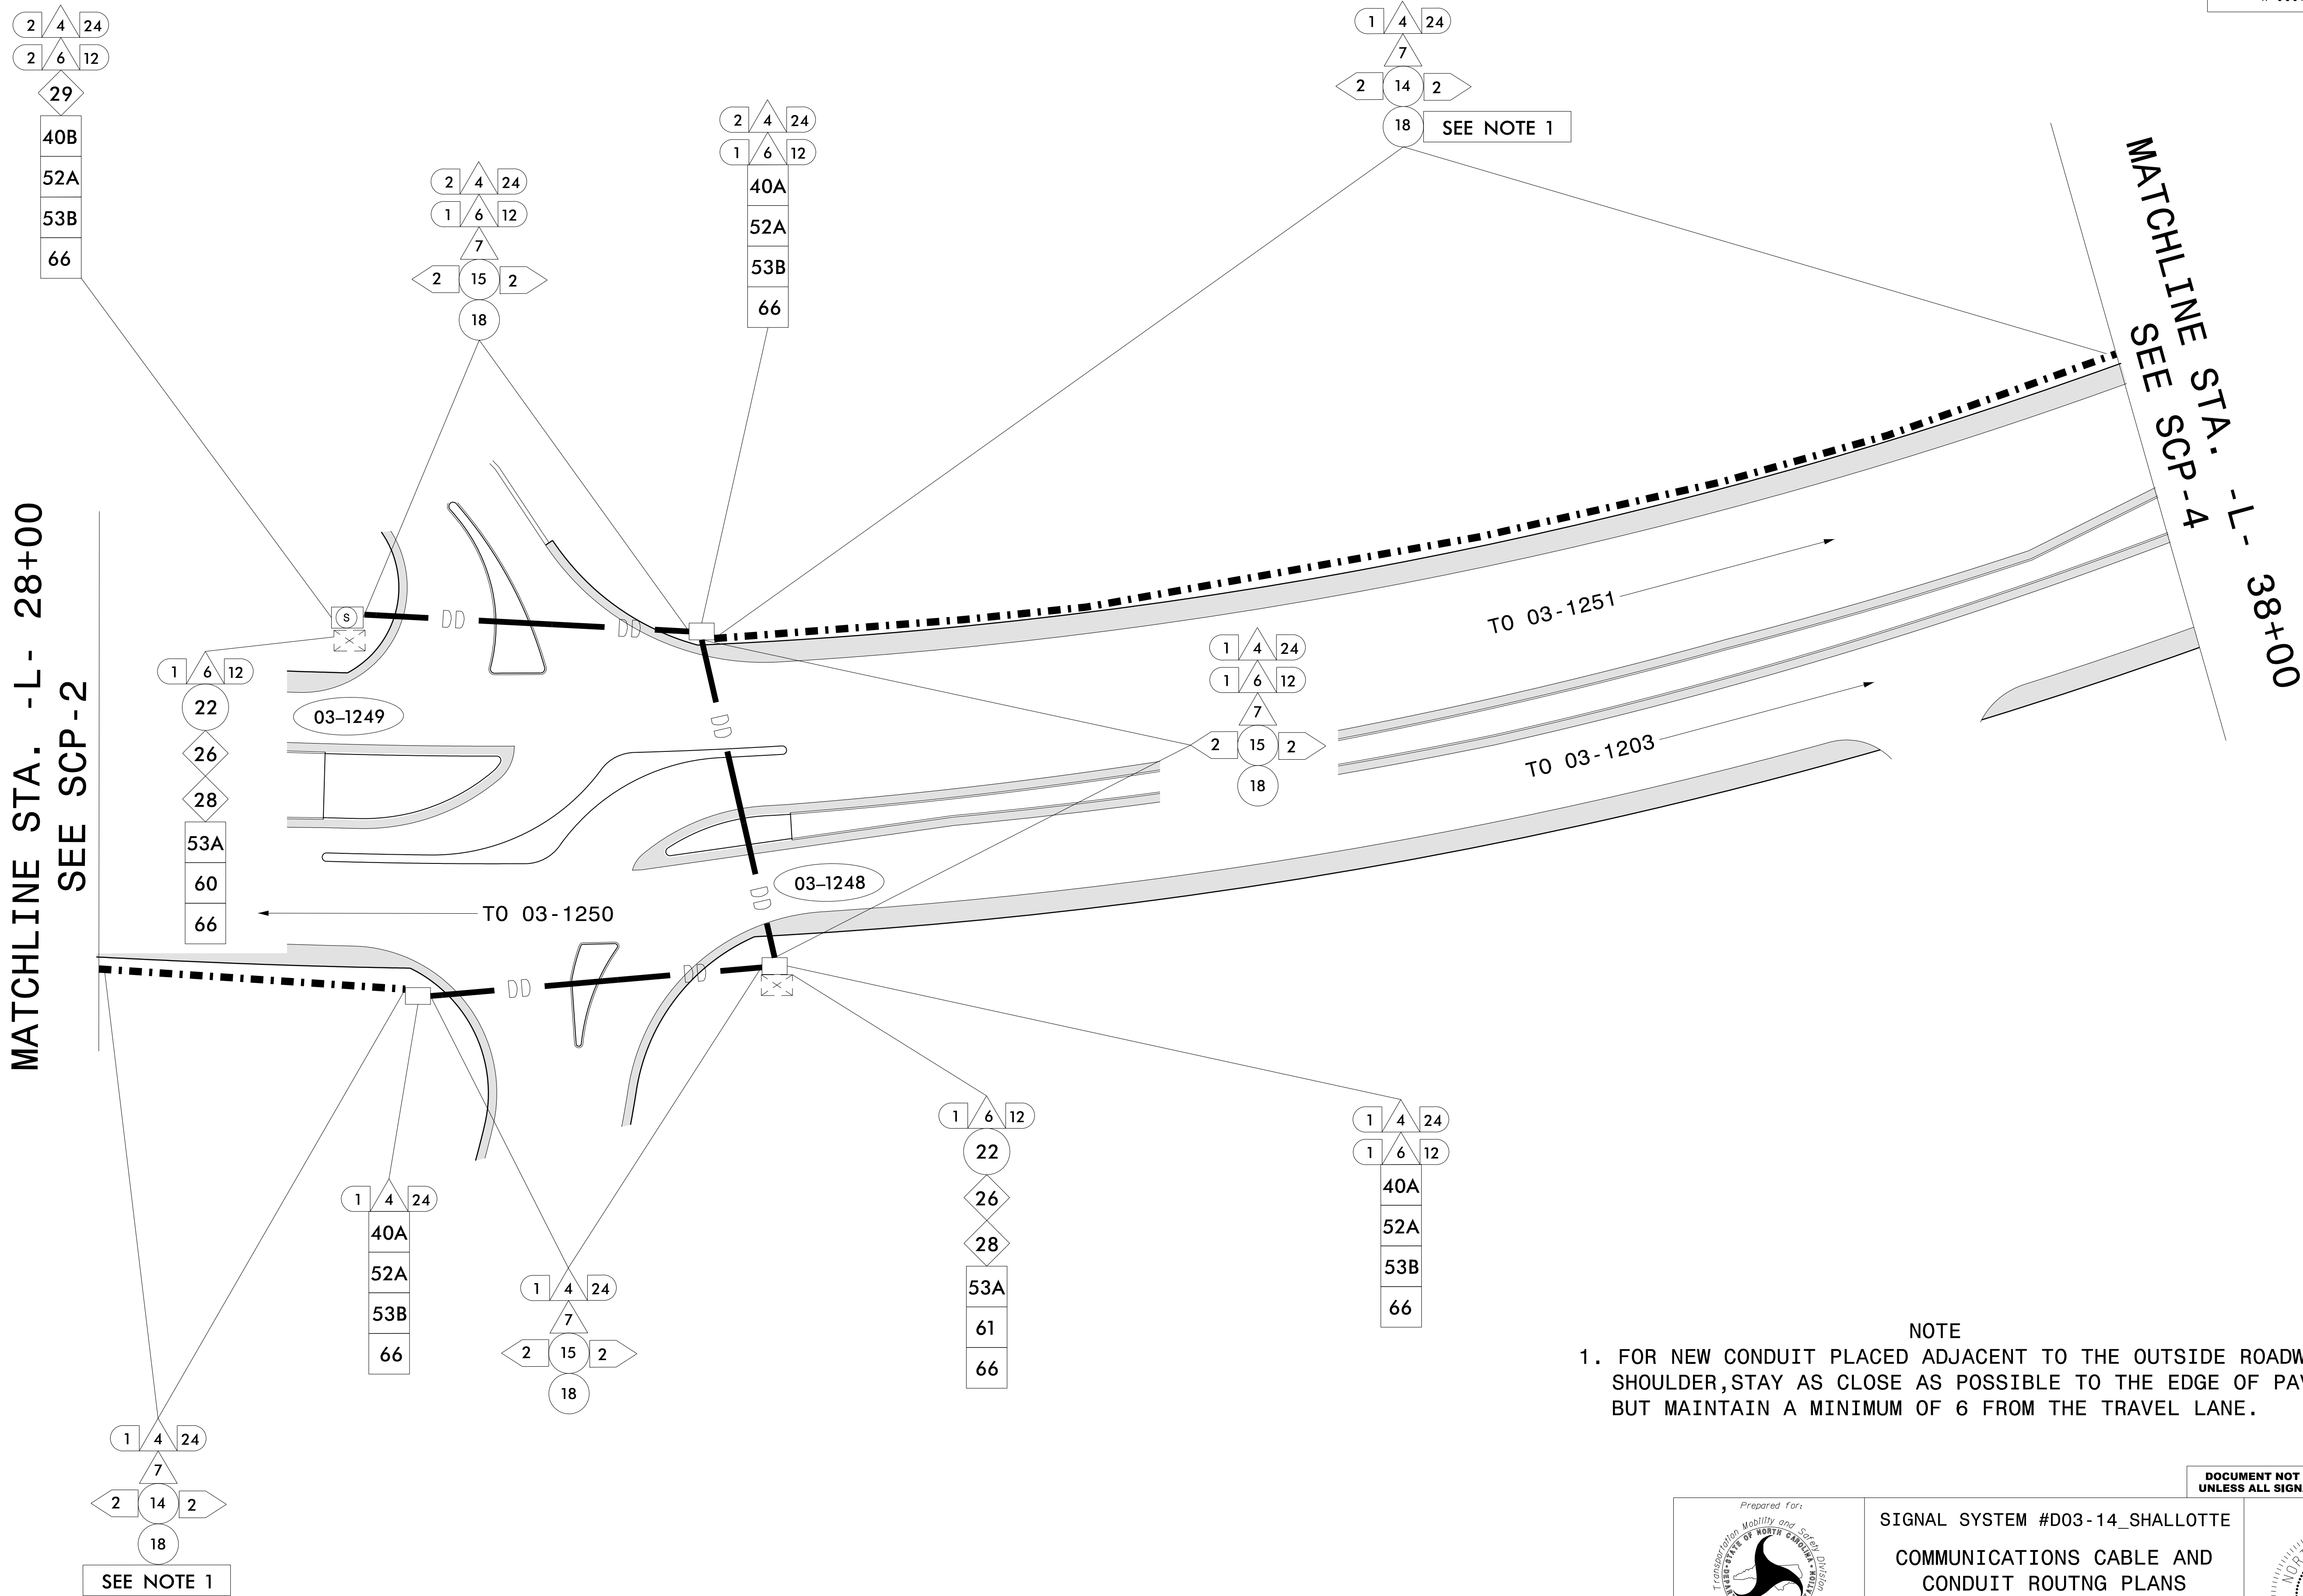

4/1/2025
R-5857_SIG.DSN.L2 (SCP-6).xdgn
USER:ndegbotse

TRANSYSTEMS

1 Glenwood Avenue
Raleigh, NC 27603
Tel: 919.789.9977
Fax: 919.789.9591
License: F-0453

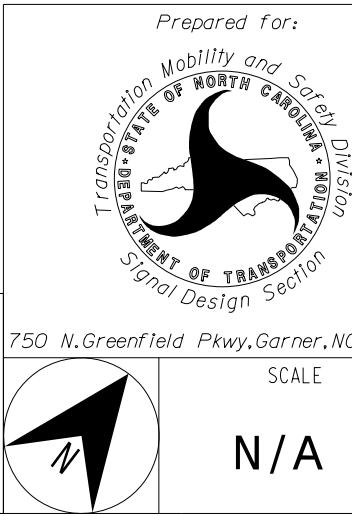

SIGNAL SYSTEM #D03-14_SHALLOTTE
COMMUNICATIONS CABLE AND
CONDUIT ROUTING PLANS
Division 3 Brunswick County Shallotte

PLAN DATE: March 2025 REVIEWED BY: G. G. Murr, Jr.

PREPARED BY: Nadia Degbotse REVIEWED BY:

REVISIONS INIT. DATE

SEAL

DOCUMENT NOT CONSIDERED FINAL
UNLESS ALL SIGNATURES COMPLETED

SEAL
14543
G. G. MURR, JR.
ENGINEER
NORTH CAROLINA
PROFESSIONAL
ENGINEER
4/1/2025
SIG. INVENTORY NO.