


6/23/16



PROJ. REFERENCE NO.	SHEET NO.
R-5857	X-6

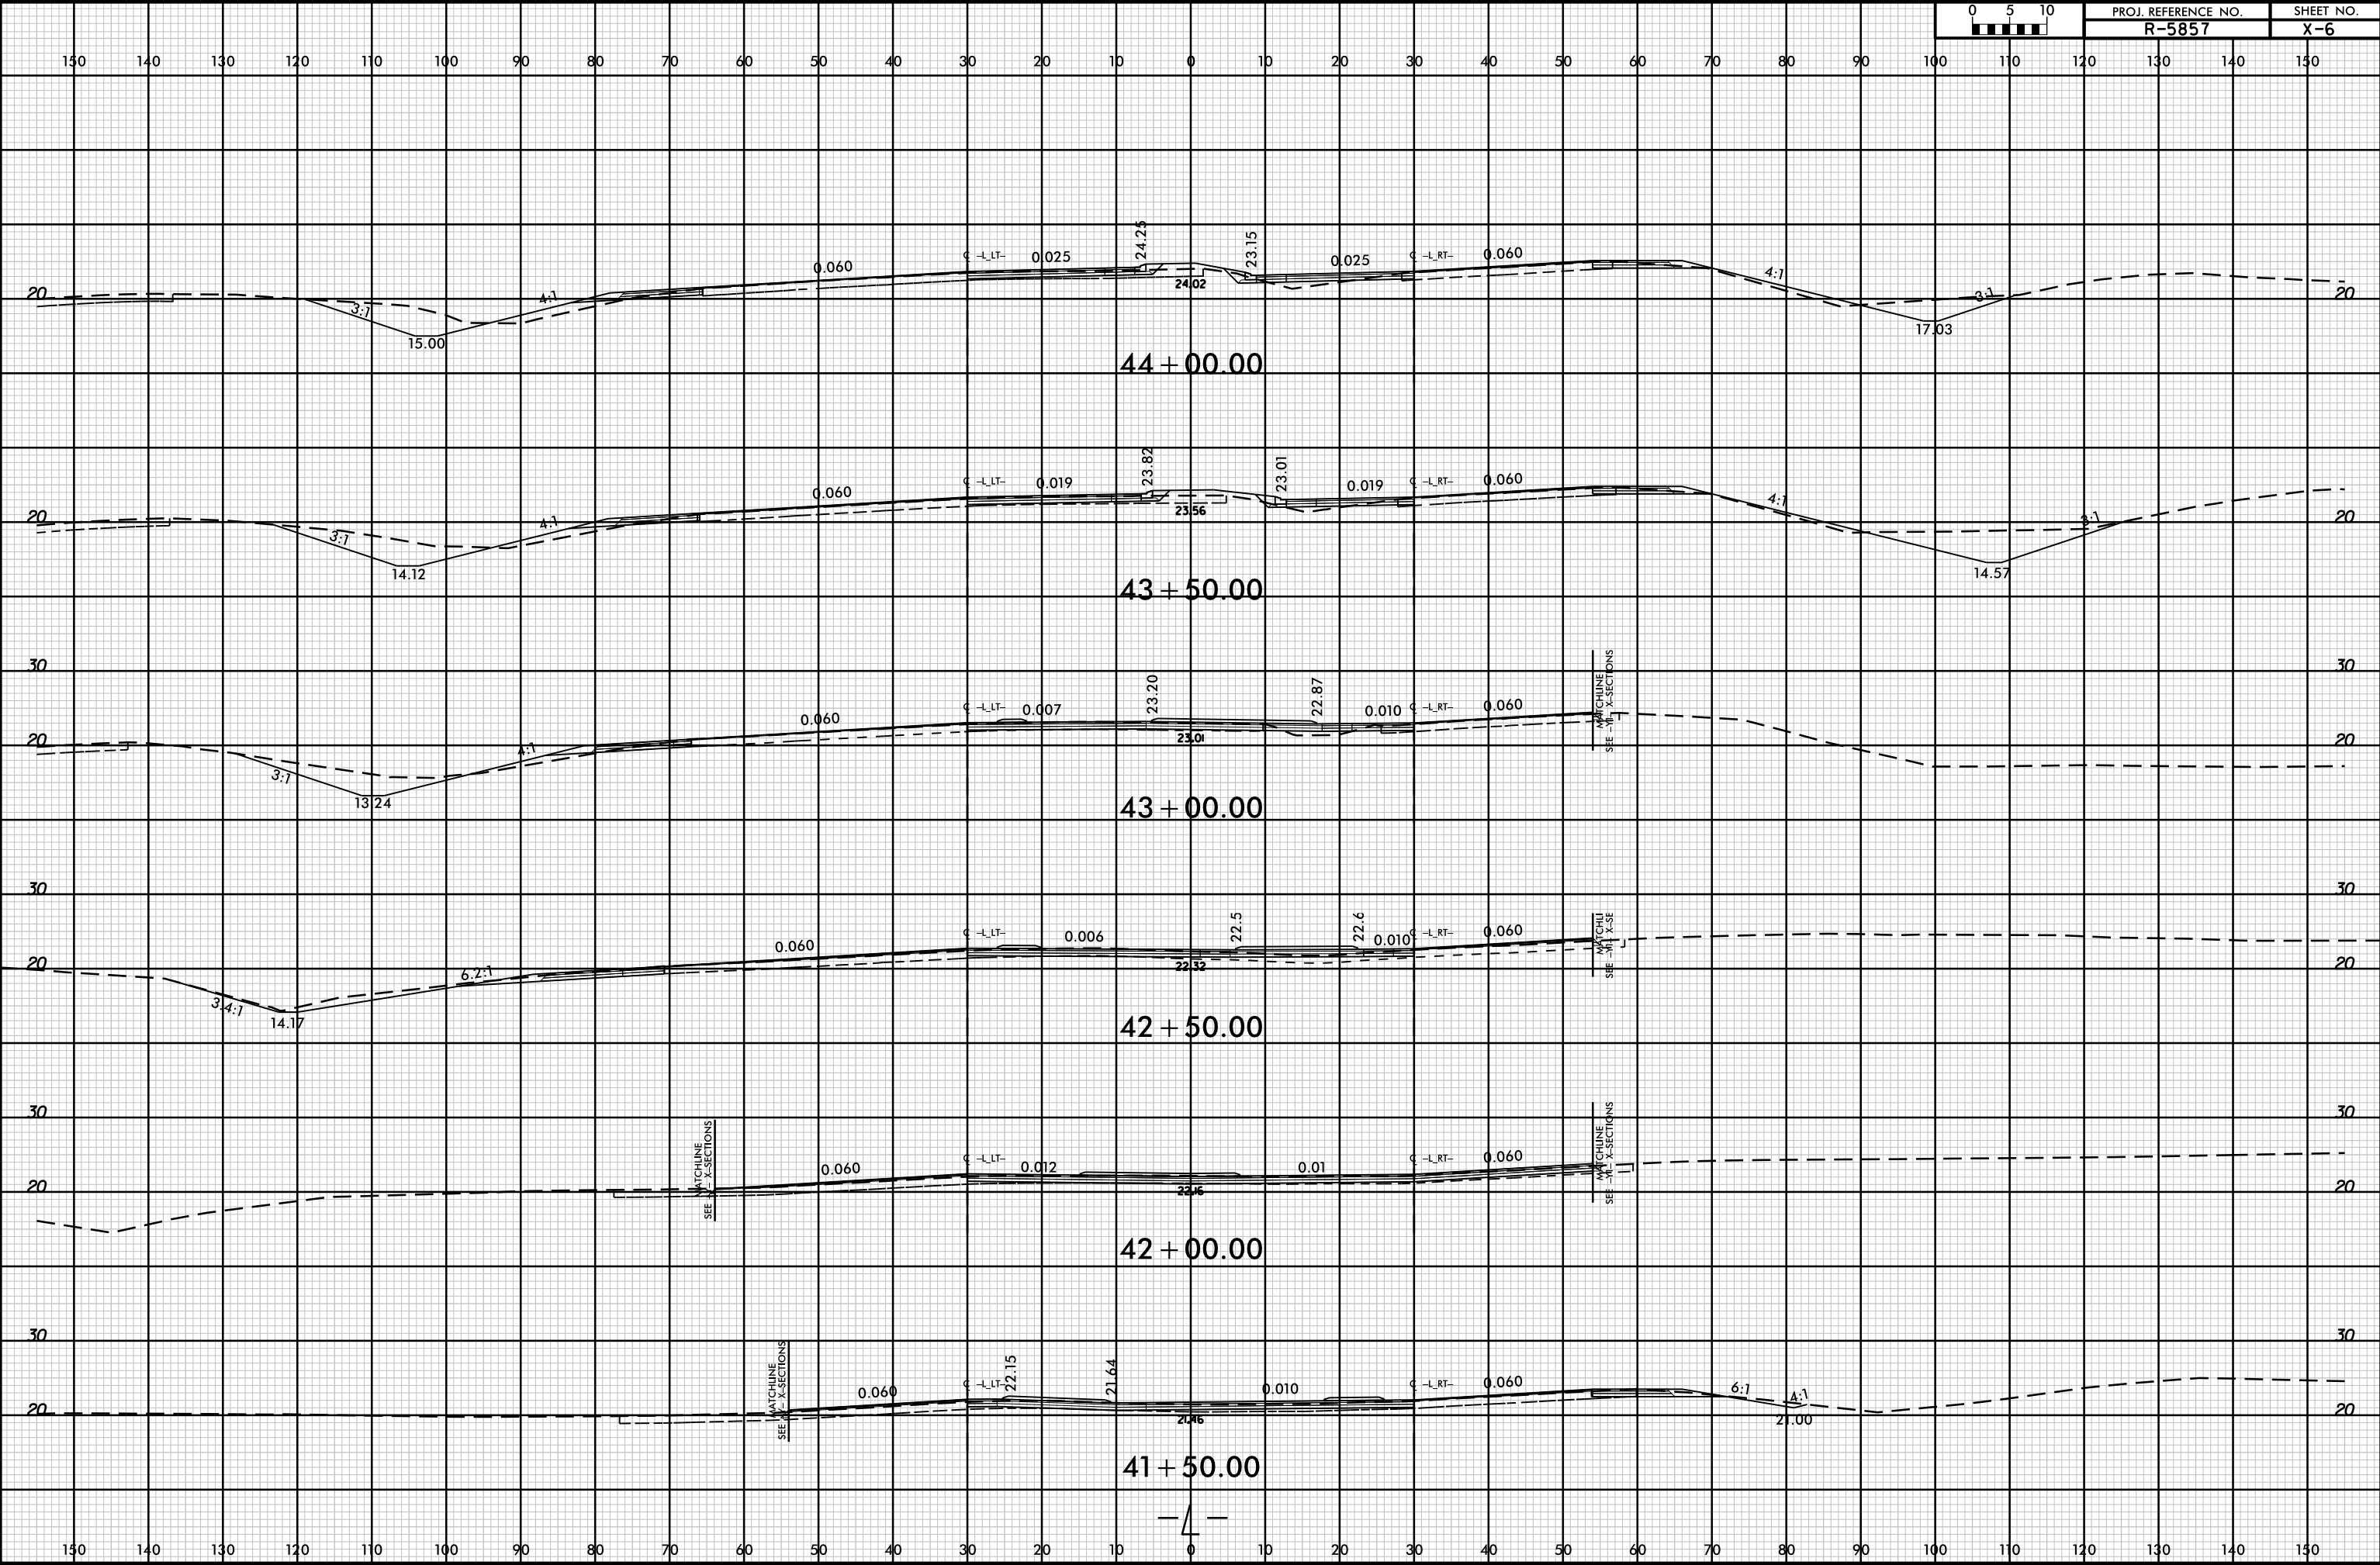

29-APR-2025 11:35
J:\R-5857\Roadway\XSC\R-5857_Rdy_XPL_L.dgn
\$\$\$\$USERNAME\$\$\$